


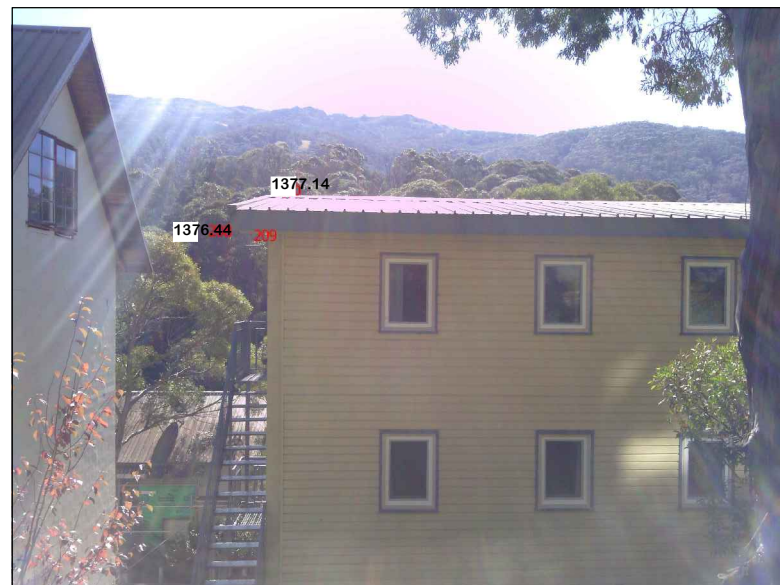

P1



P2

### LEGEND

	BOUNDARY
	MAJOR CONTOUR
	MINOR CONTOUR
	BOTTOM OF BANK
	TOP OF BANK
	KERBLINE / CONCRETE
	S.I/O / SEWER INSP. OPENING
	WM / WATER METER
	ELEC / ELECTRICITY TURRET
	TELPT / TELSTRA PIT
	SMH / SEWER MANHOLE

### GENERAL NOTES

- ALL AREAS & DIMENSIONS ARE IN METRES AND ARE SUBJECT TO FINAL SURVEY. SERVICES OTHER THAN AS SHOWN MAY ALSO EXIST AND THEIR POSITION SHOULD BE VERIFIED BY THE RELEVANT AUTHORITIES PRIOR TO THE COMMENCEMENT OF ANY CONSTRUCTION WORKS.
- UNDERGROUND SERVICES MUST BE INVESTIGATED THROUGH DIAL BEFORE YOU DIG 1100 AND COUNTRY ENERGY BEFORE ANY EXCAVATION WORKS ARE UNDERTAKEN. POSITION OF DETAIL IS APPROXIMATE.
- THIS DOCUMENT IS COPYRIGHT AND MAY NOT BE REPRODUCED IN WHOLE OR PART BY ANY MEANS WITHOUT PRIOR WRITTEN CONSENT BY PWBURNS P/L

A	CLIENT ISSUE	RJ	20.06.18
No.	DESCRIPTION	CHK	DATE

COPYRIGHT NOTICE  
THIS DOCUMENT REMAINS THE PROPERTY OF  
PETER W. BURNS SURVEYORS PTY LTD.

CONDITIONS OF USE  
THIS DOCUMENT MAY ONLY BE USED BY THE CLIENT FOR  
THE PURPOSE FOR WHICH IT WAS COMMISSIONED. USE OF  
THE DOCUMENT FOR ANY OTHER PURPOSE IS NOT  
PERMITTED UNLESS PRIOR WRITTEN APPROVAL HAS BEEN  
OBTAINED FROM PETER W BURNS PTY LTD.

## PETER W. BURNS PTY LIMITED

REGISTERED LAND & ENGINEERING SURVEYORS  
GPS\*REMOTE SENSING\*FARMAPLANS\*CADASTRAL\*GIS\*PRECISE MEASUREMENT\*ENGINEERING

PO BOX 737 COOMA NSW 2630  
Ph (02) 6452 3221 Fax (02) 6452 4220  
Email: survey@pwburns.com.au  
ABN 64 002 953 291




Surveyed MW	Drafted RJ	Checked PB	Client
REGISTERED SURVEYOR			Title
Scale @A1: N/A @A3: 1:150	Paper Size A3	DO NOT SCALE	

## R.A.N. SKI LODGE



CONTOUR & DETAIL SURVEY  
LOT 814 DP1119757  
BOBUCK LANE THREDBO

CAD file: 5061\_CD\_01\_A JOB REF. No: 5061 Survey Date: 26/04/18

HEIGHT DATUM: AHD	LGA: SNOWY MONARO REGIONAL
AZIMUTH: MGA	Parish: KOSCIUSZKO
CONTOUR INTERVAL: 0.5m	County: WALLACE
DA #:	Revision A
	Sheet No. 01/02

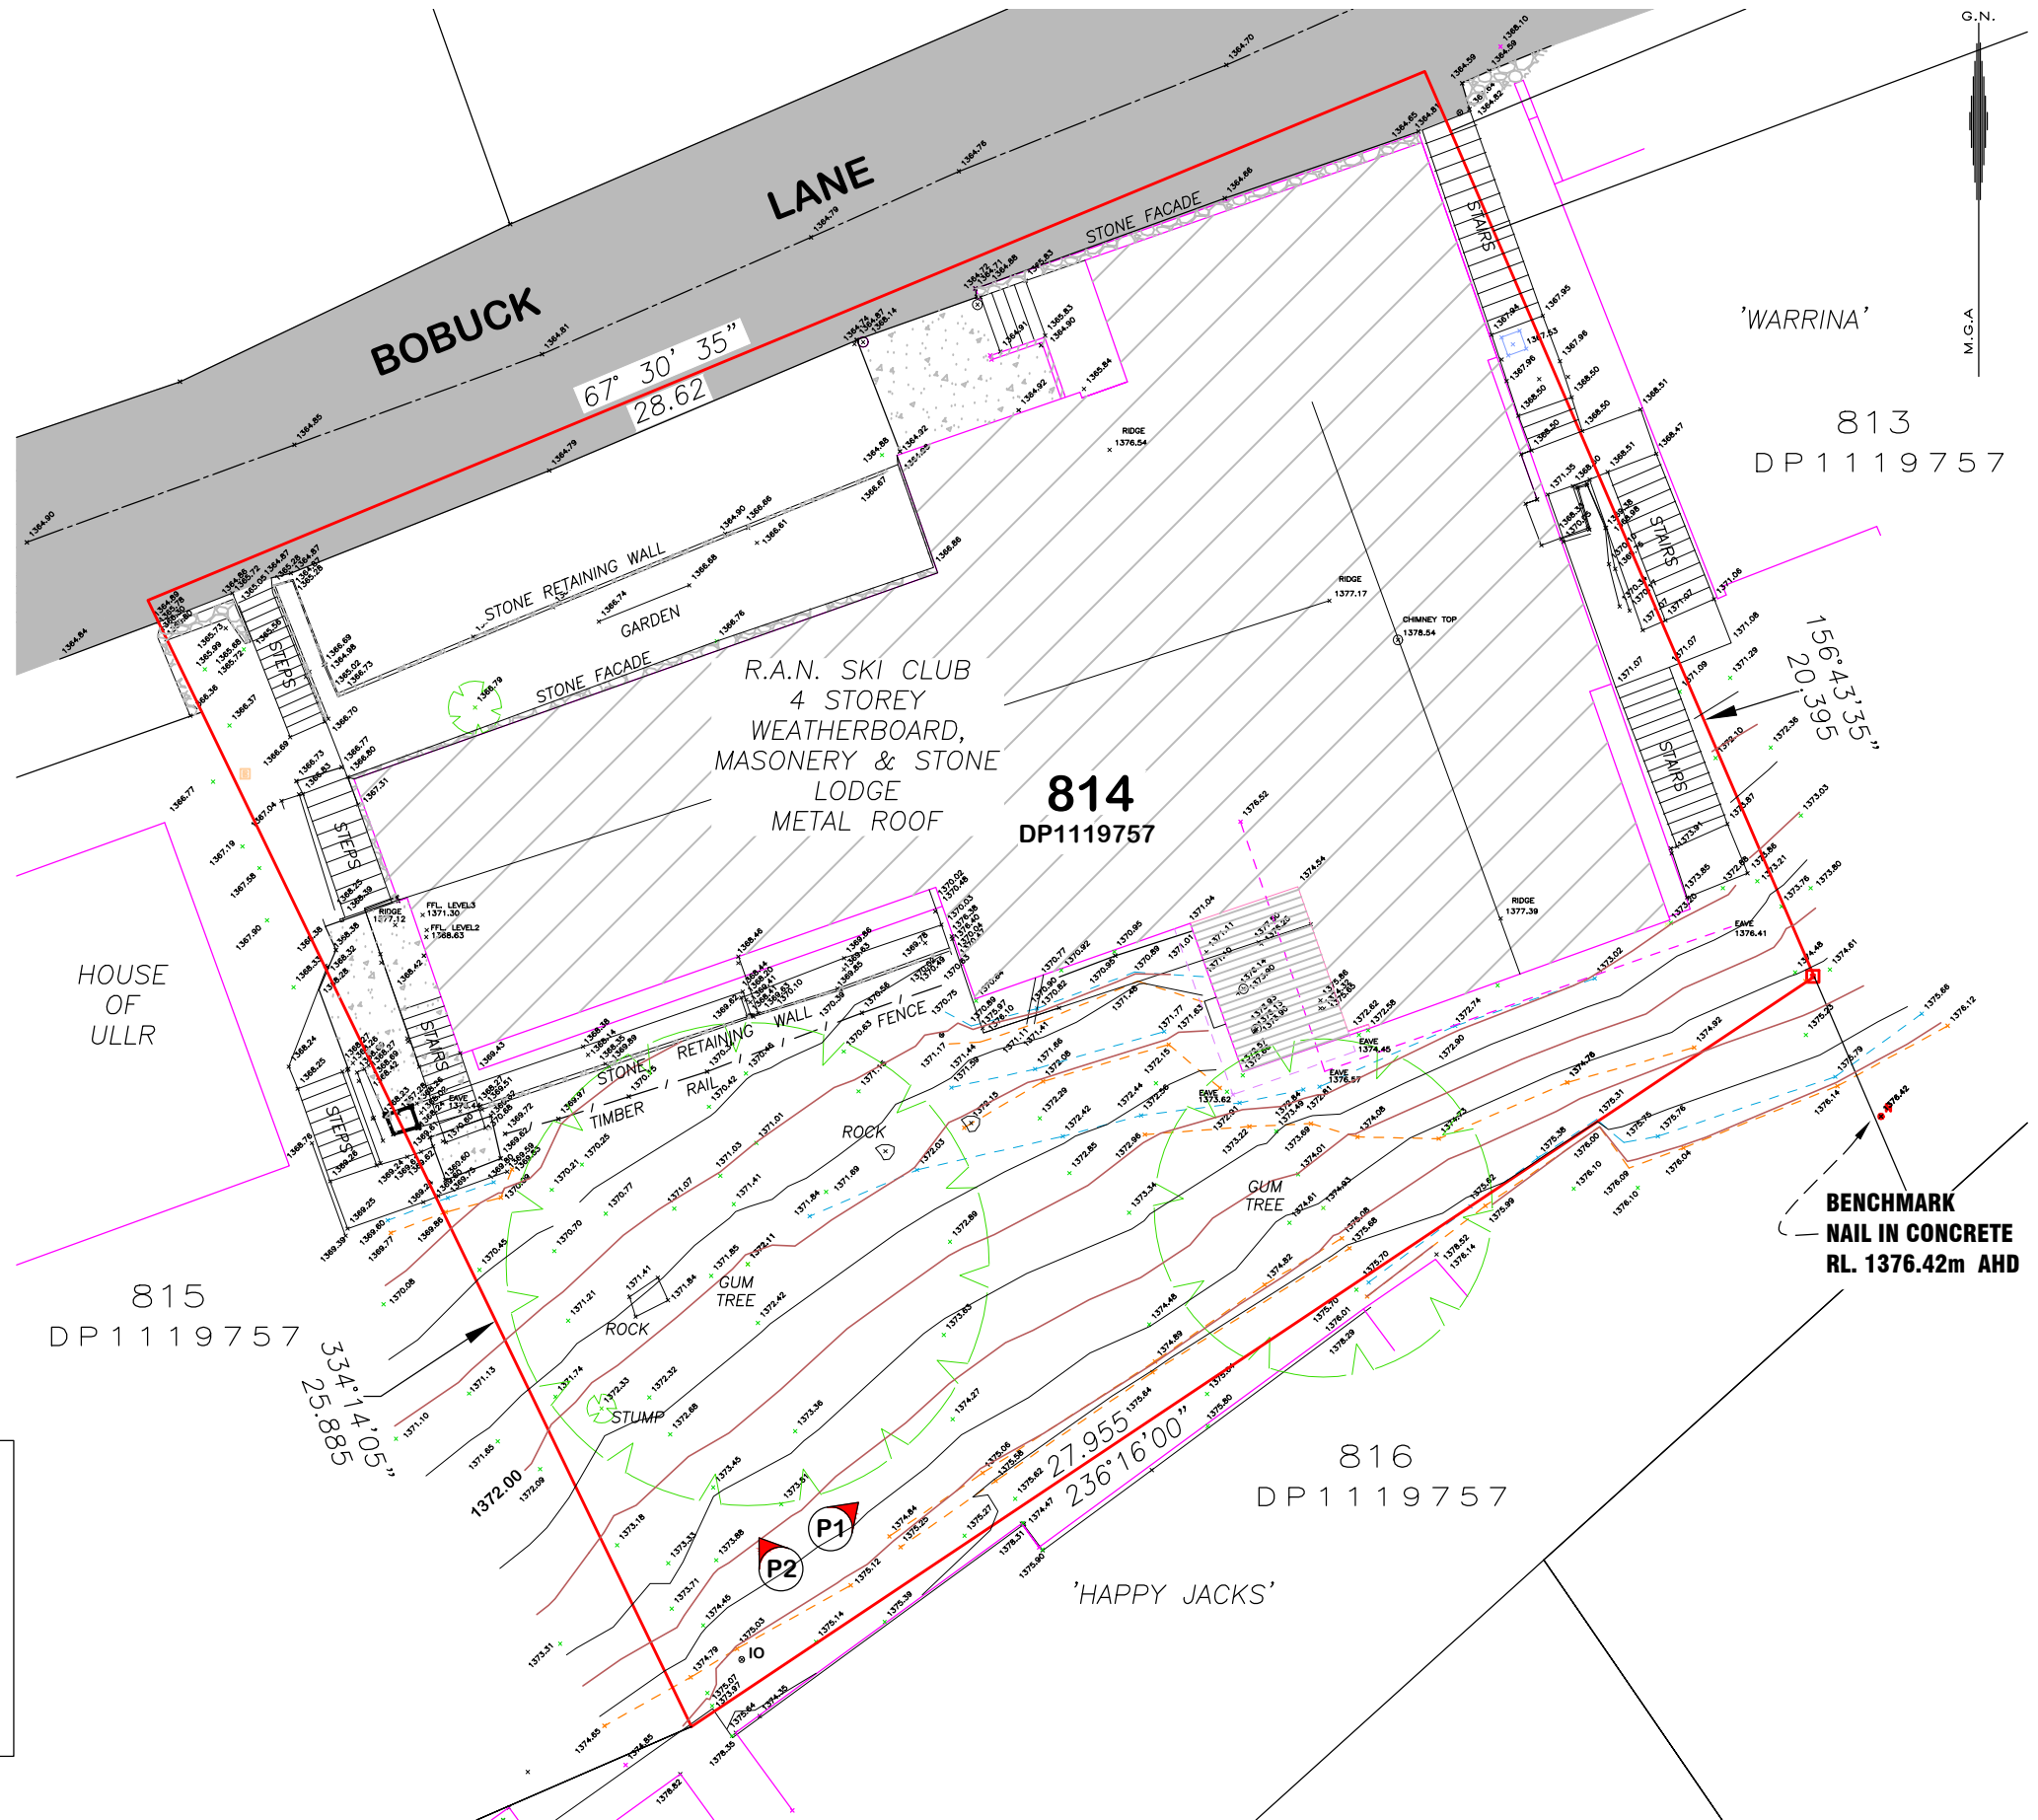



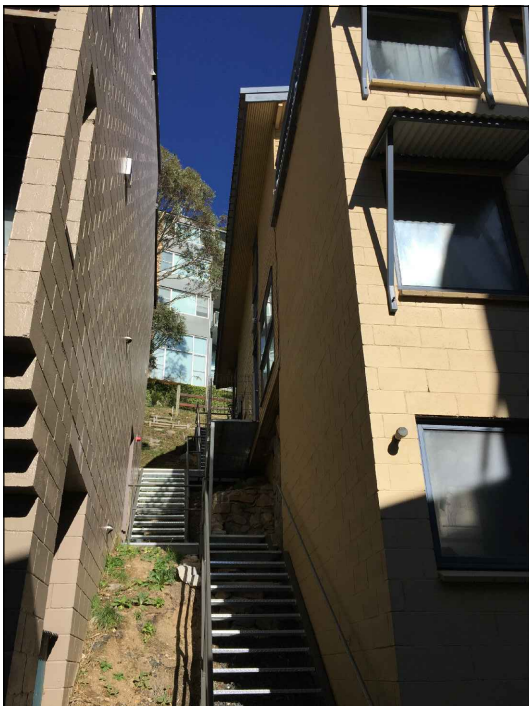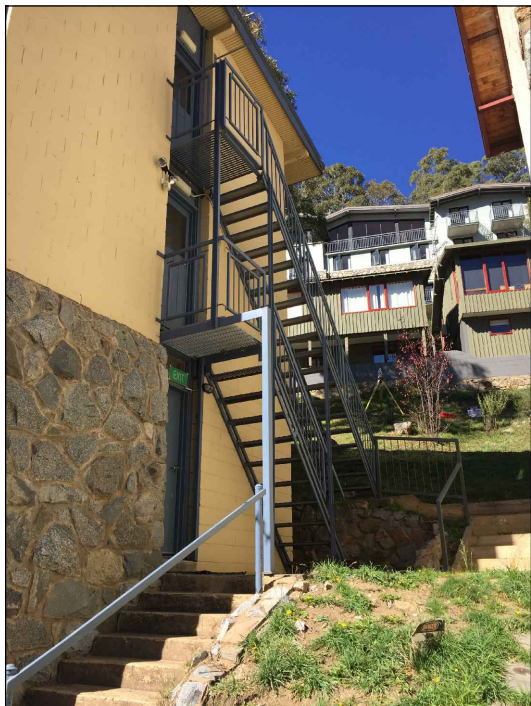

A	CLIENT ISSUE	RJ	20.06.18
No.	DESCRIPTION	CHK	DATE

**COPYRIGHT NOTICE**  
THIS DOCUMENT REMAINS THE PROPERTY OF  
PETER W. BURNS SURVEYORS PTY LTD.

**CONDITIONS OF USE**  
THIS DOCUMENT MAY ONLY BE USED BY THE CLIENT FOR  
THE PURPOSE FOR WHICH IT WAS COMMISSIONED. USE OF  
THE DOCUMENT FOR ANY OTHER PURPOSE IS NOT  
PERMITTED UNLESS PRIOR WRITTEN APPROVAL HAS BEEN  
OBTAINED FROM PETER W BURNS PTY LTD.

**PETER W. BURNS PTY LIMITED**  
**REGISTERED LAND & ENGINEERING SURVEYORS**  
GPS\*REMOTE SENSING\*FARMLANS\*CADASTRAL\*GIS\*PRECISE MEASUREMENT\*ENGINEERING

PO BOX 737 COOMA NSW 2630  
Ph (02) 6452 3221 Fax (02) 6452 4220  
Email: [survey@pburns.com.au](mailto:survey@pburns.com.au)  
ABN 64 002 953 291



Surveyed <b>MW</b>	Drafted <b>RJ</b>	Checked <b>PB</b>
REGISTERED SURVEYOR		
Scale @A1: N/A @A3: 1:150	Paper Size <b>A3</b>	
DO NOT SCALE		

Client	<b>R.A.N. SKI LODGE</b>	
Title	<b>CONTOUR &amp; DETAIL SURVEY</b> <b>LOT 814 DP1119757</b> <b>BOBUCK LANE THREDBO</b>	
CAD file:	5061_CD_01_A	JOB REF. No: 5061
Survey Date:	26/04/18	

HEIGHT DATUM: AHD	LGA: SNOWY MONARO REGIONAL
AZIMUTH: MGA	Parish: KOSCIUSZKO
CONTOUR INTERVAL: 0.5m	County: WALLACE
DA #:	Revision <b>A</b>
	Sheet No. <b>02/02</b>