
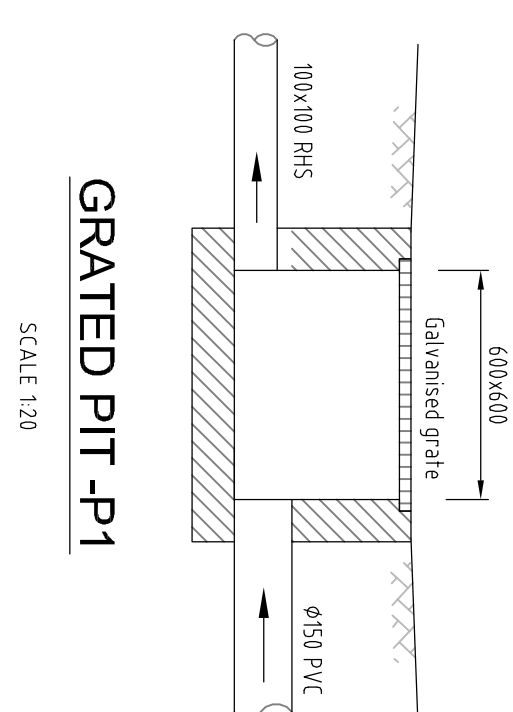
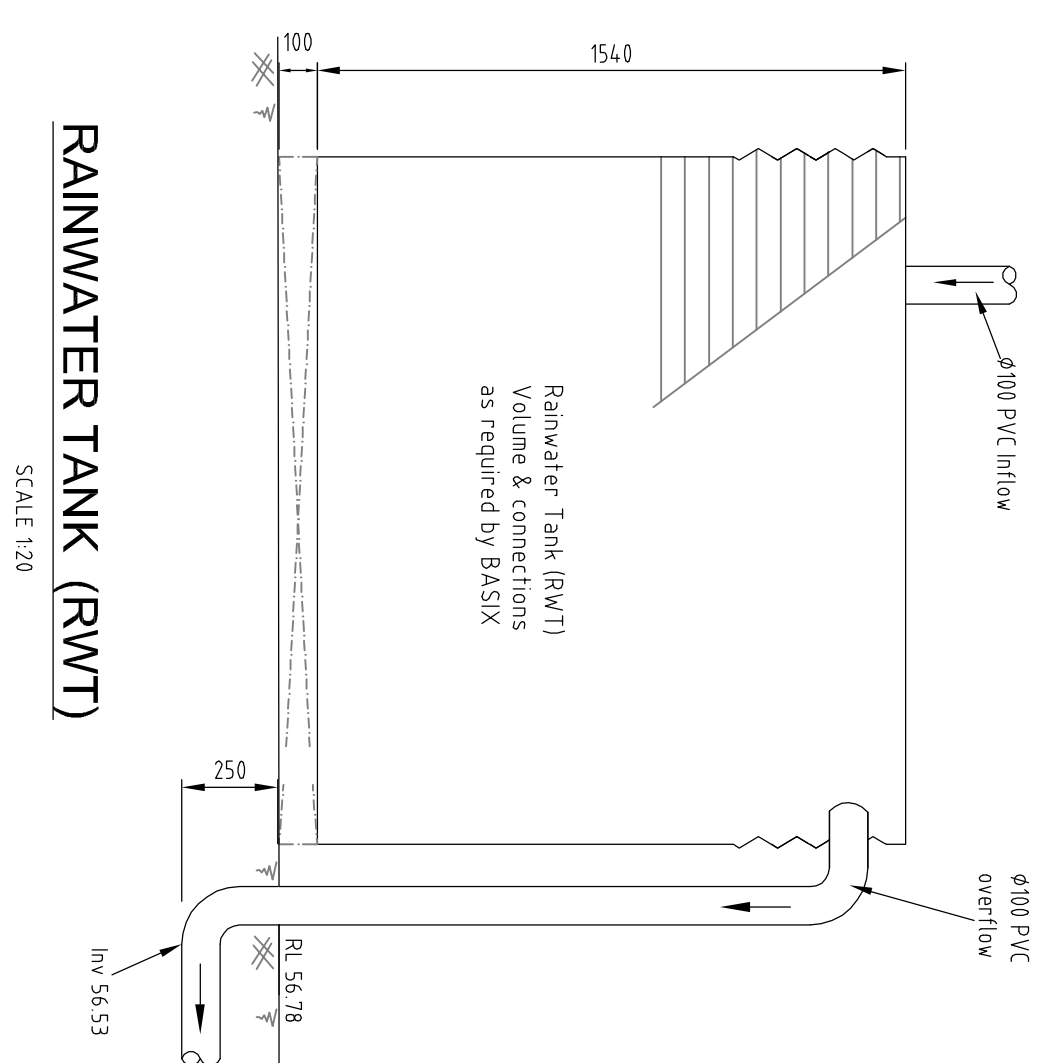
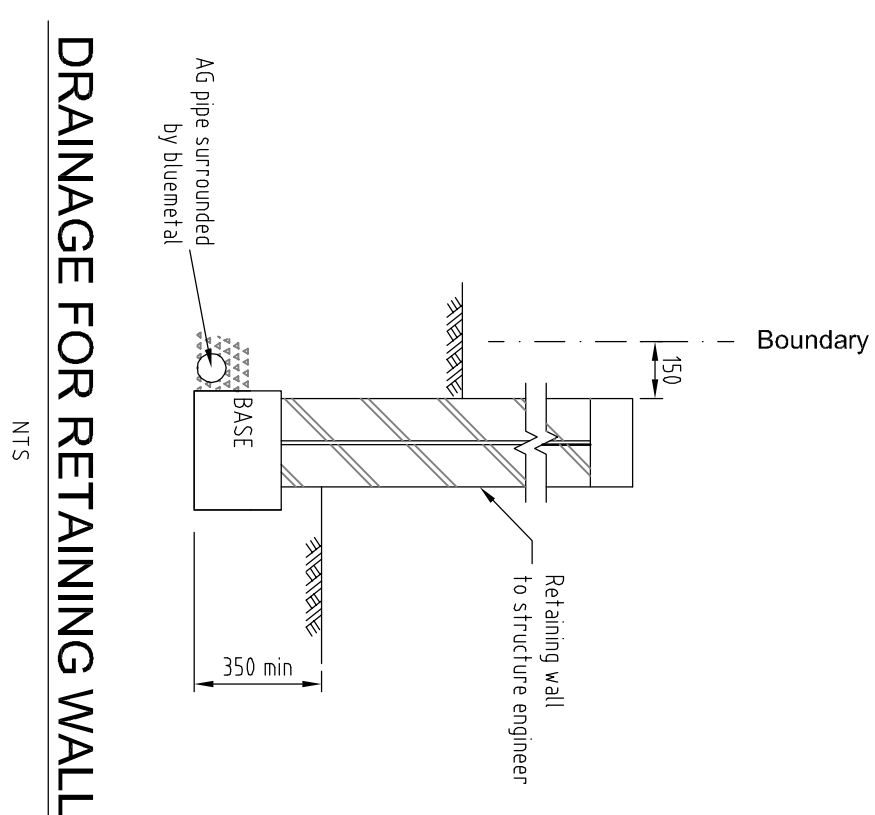
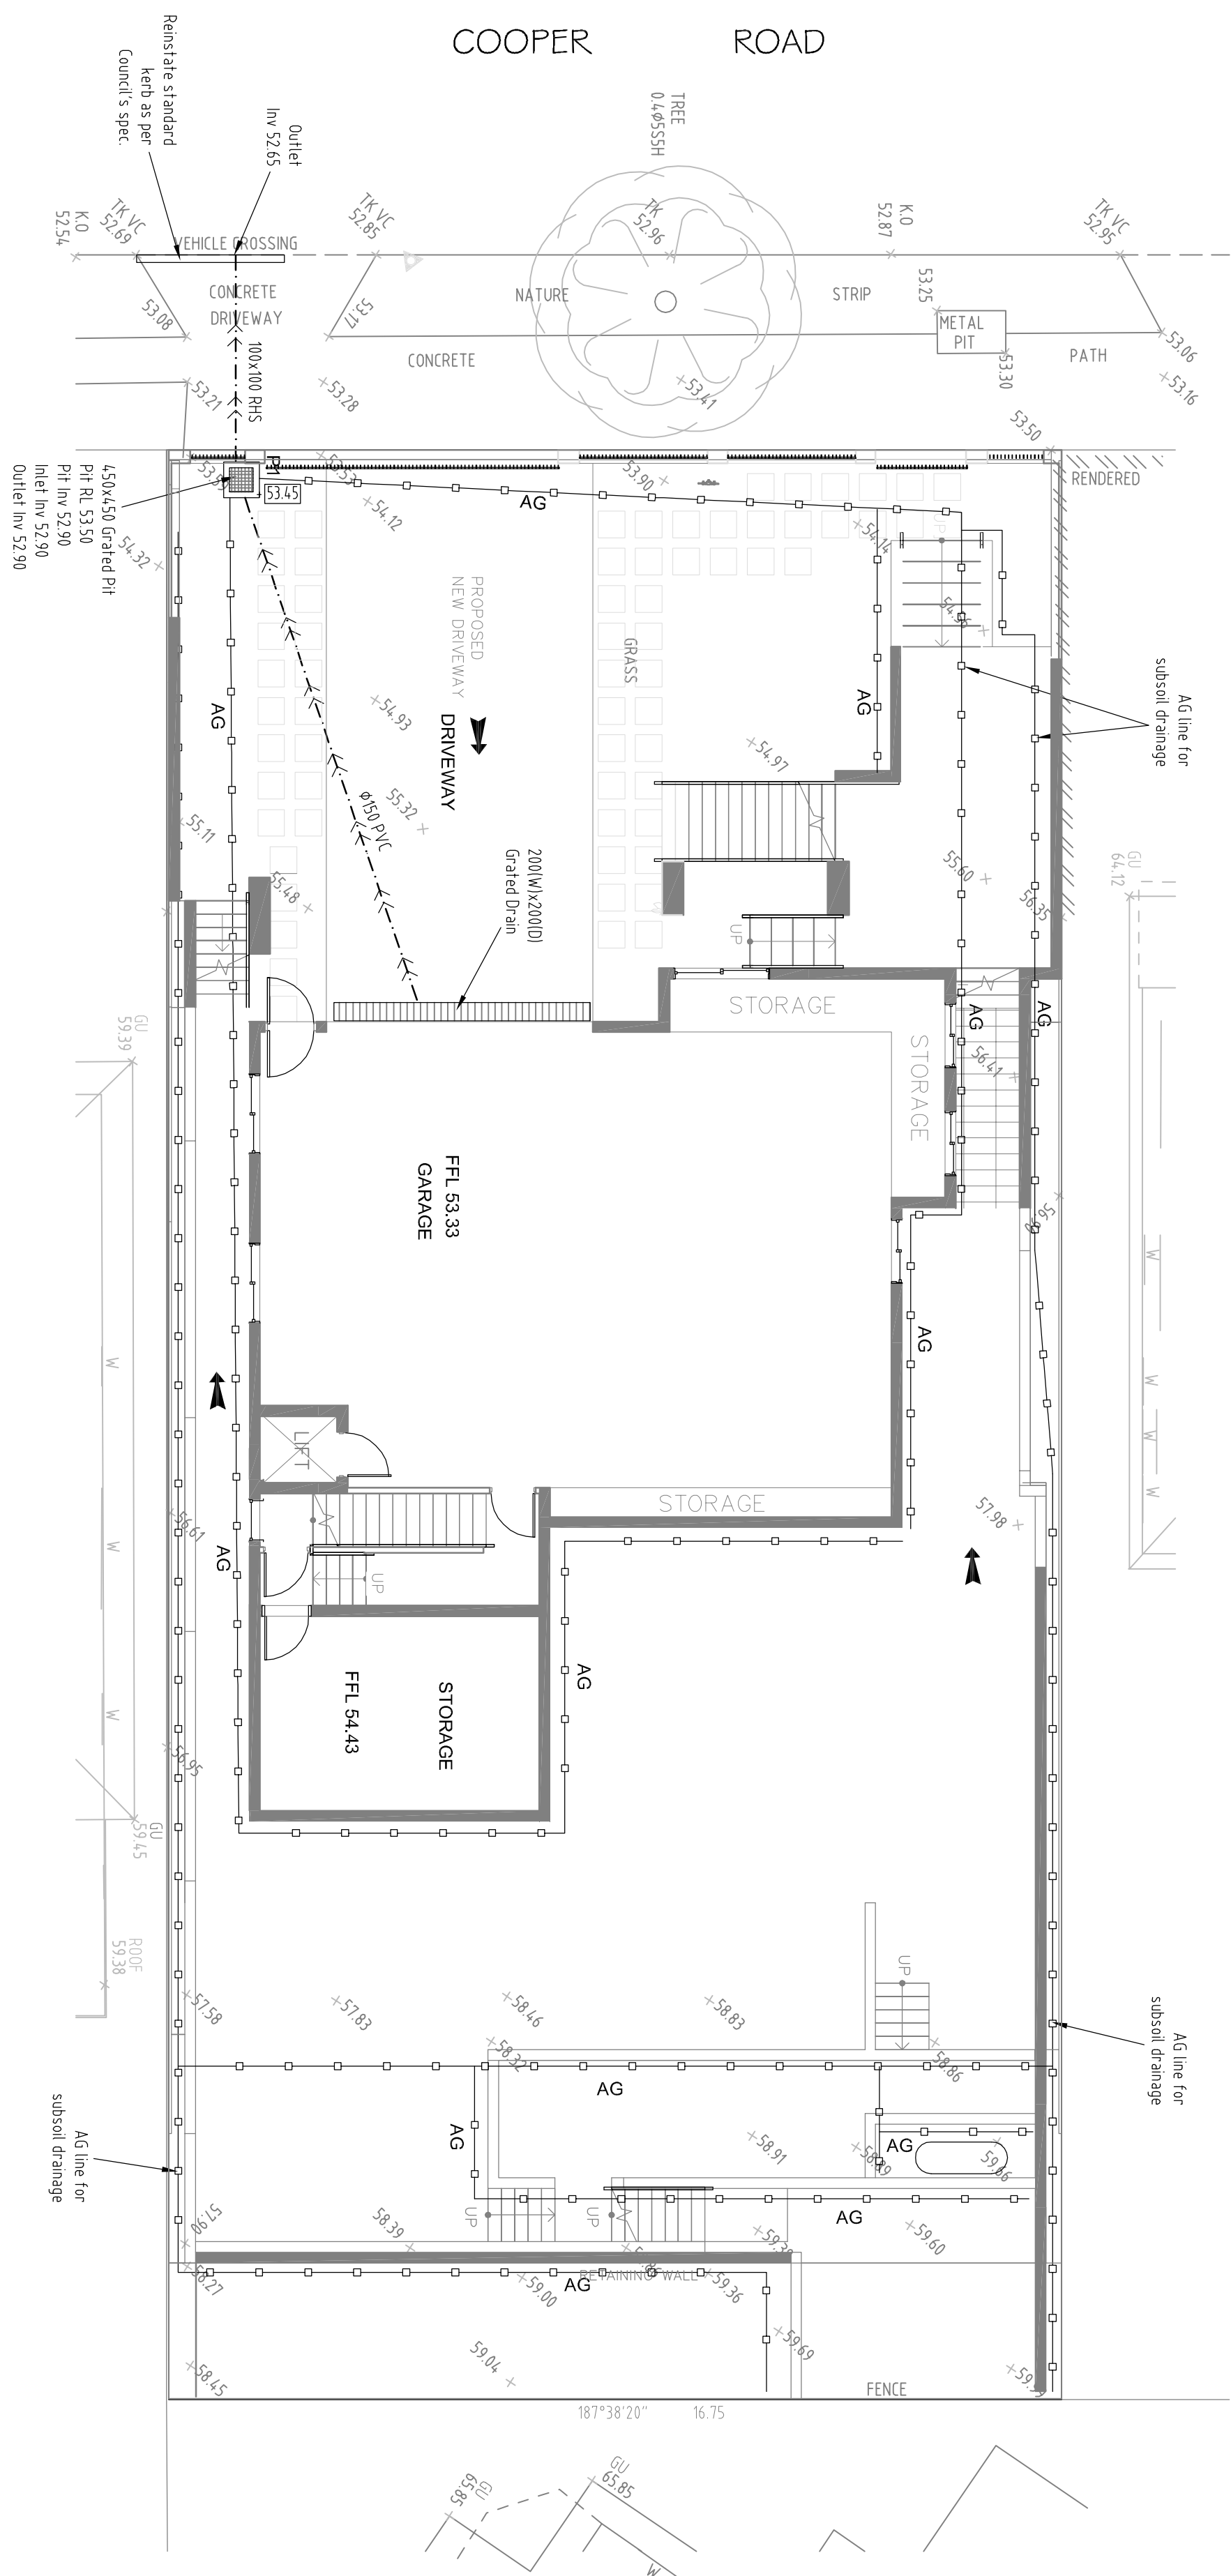


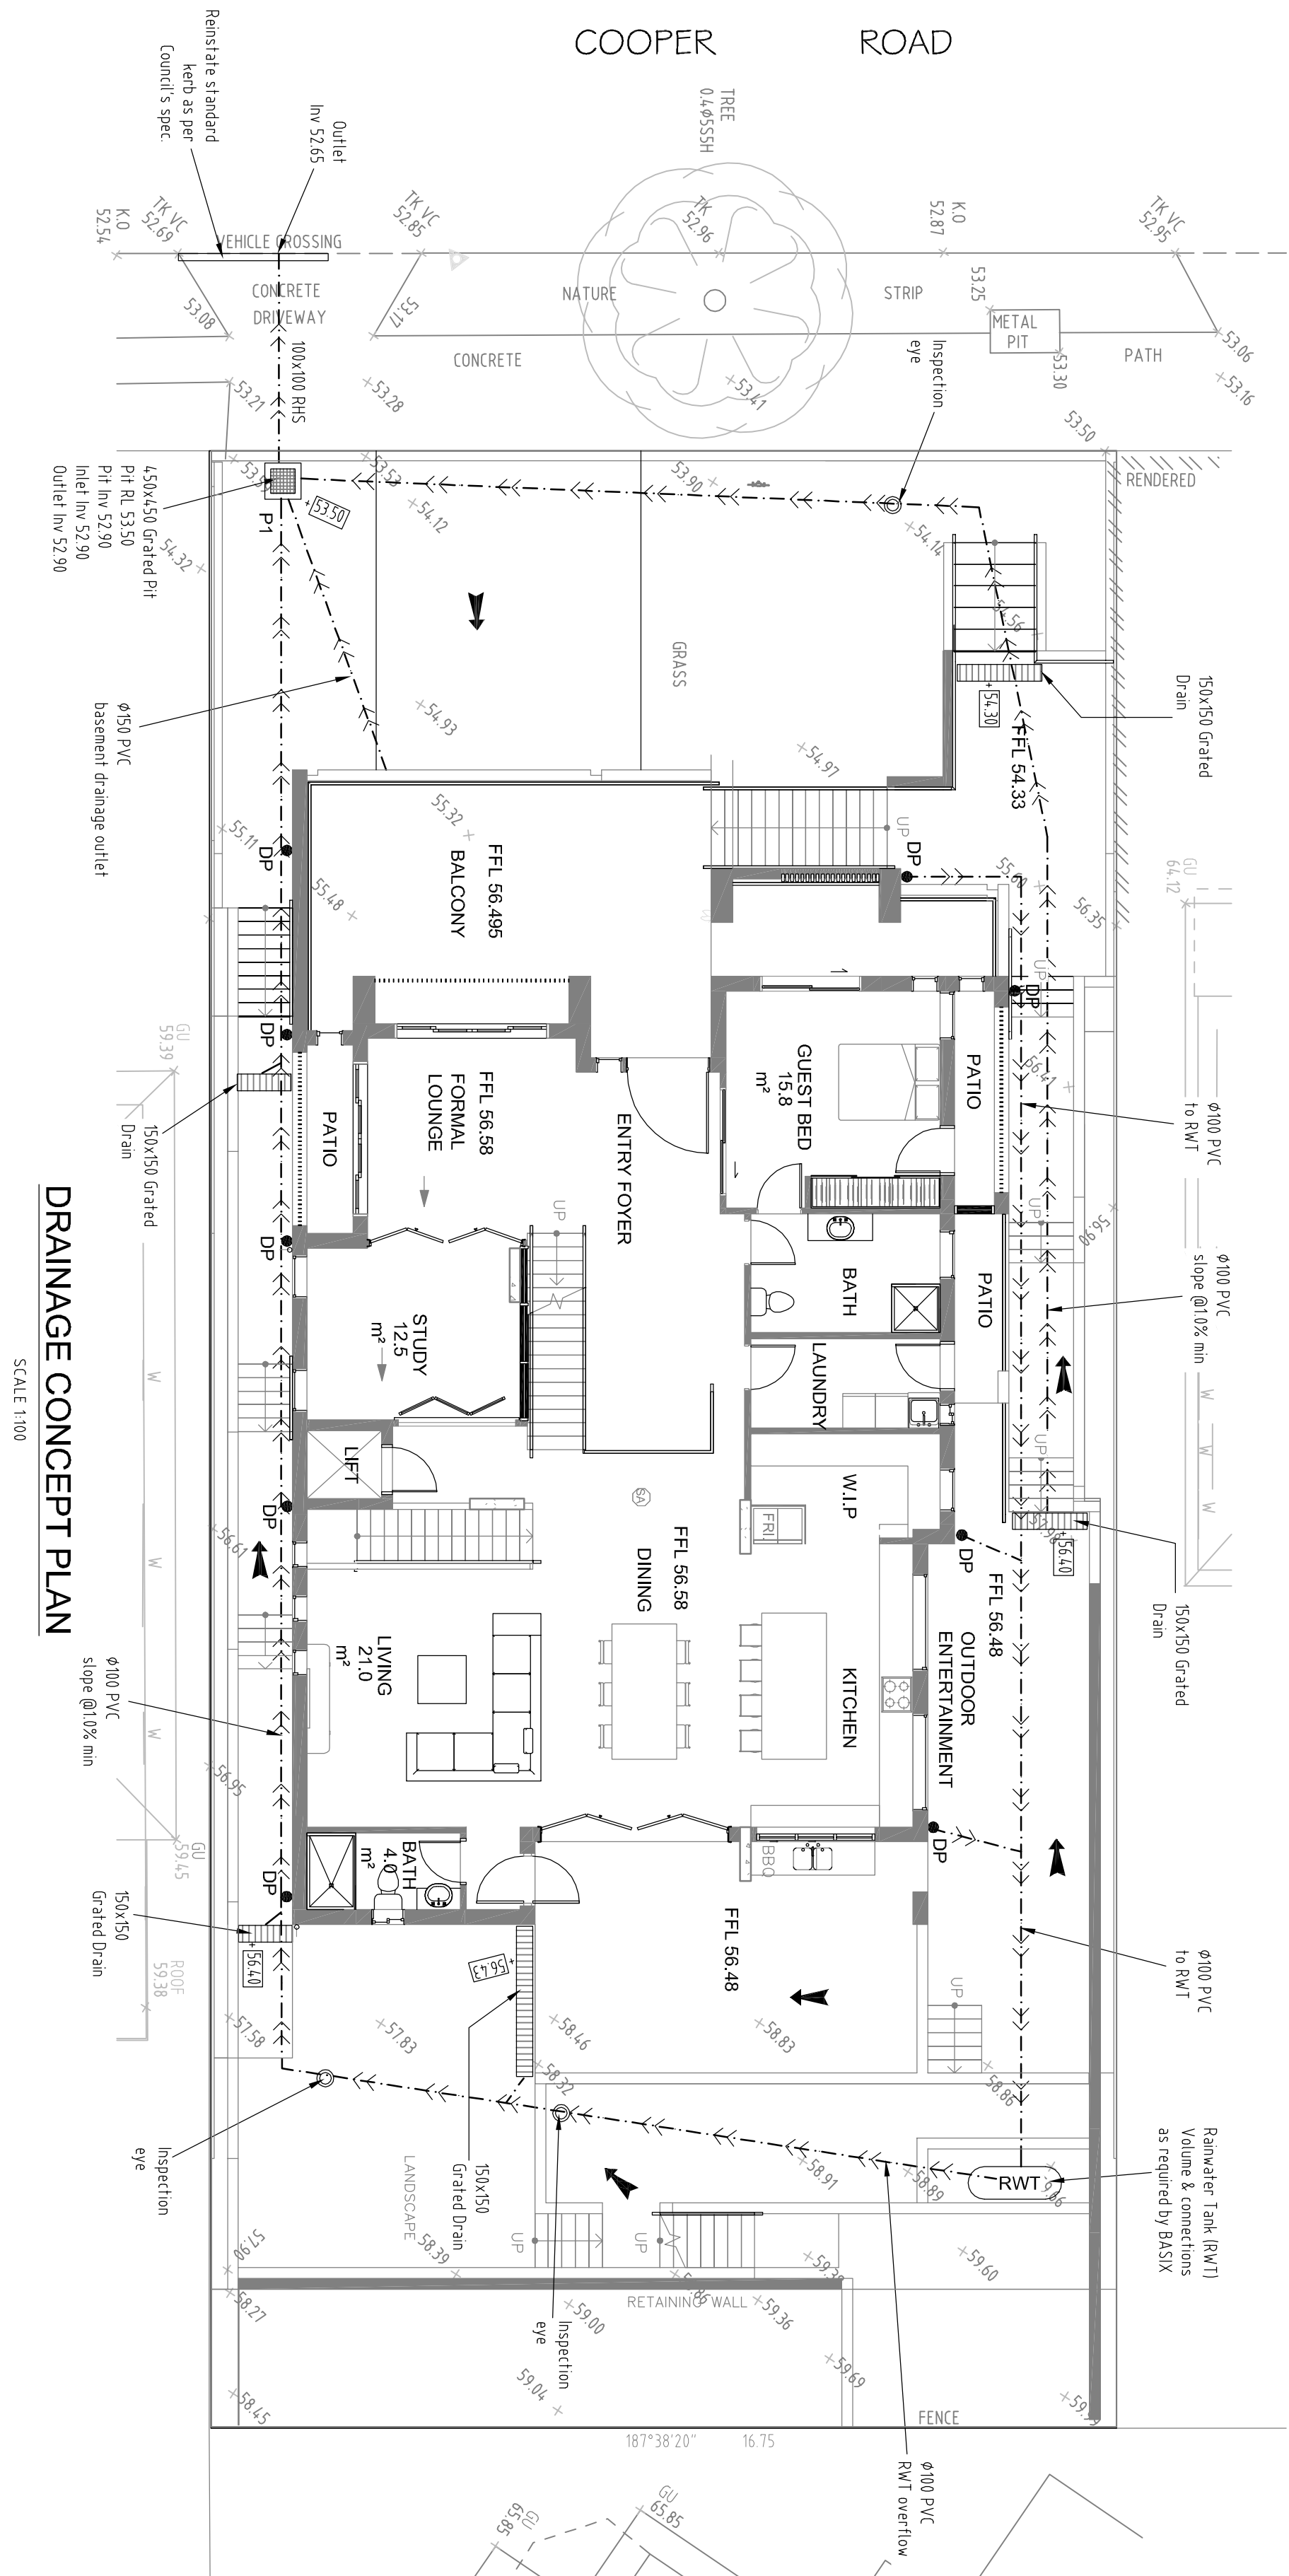

General notes - Minimum roof/floor slope of 0.3% to downpipe - Drainage pipes are Ø100 minimum - Dimensions in mm unless indicated otherwise	Amendments		Date	Issue	Amendments		Date
	A	For DA submission	30.01.23				
	[NOT FOR CONSTRUCTION]						
KD STORMWATER Pty, Ltd A/N: 605 367 548 1613/405 Princes Hwy, Rockdale NSW 2206 Email: admin@kdstormwater.com.au Mob: 0432 211 421							
CHECKED BY				PROJECT: PROPOSED SINGLE DWELLING No. 97 COOPER ROAD, YAGOONA NSW			
KY TRAN BSC/KingsME Aust (Pty) NER (3109482) Email: admin@kingsme.aust.com				DRAINAGE CONCEPT PLAN & DETAILS			
SCALE				Drawn K/T Job #: DC 2605 Date: 12/12/22 Sheet 1 of 1			
AS SHOWN							