



C&A SURVEYORS

30 Grose Street, Parramatta, NSW 2150

Ph: 96309299 email: Operations@candasurveyors.com.au

www.candasurveyors.com.au


PROPERTY ADDRESS :

No. 263, MILPERRA ROAD, REVESBY.



CONTENTS :

1. DWG FILES
2. PDF FILES
3. TITLE SEARCH (INCLUDED)
4. DEPOSITED PLAN (INCLUDED)
5. SITE PHOTOS

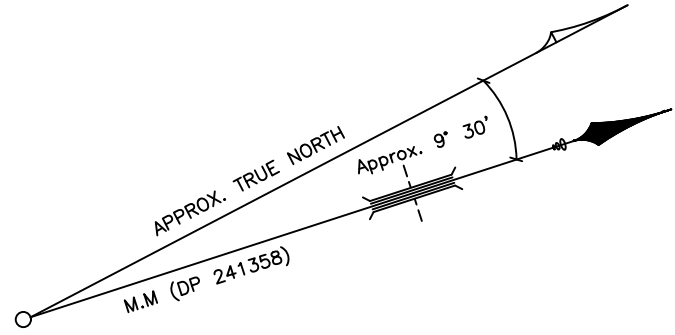

MILPERRA ROAD



LEGEND:


AHD	AUSTRALIAN HEIGHT DATUM
AWN	AWNING
BB	BOTTOM OF BANK
BM	BENCH MARK
BOW	BOTTOM OF WALL
CL	CENTRELINE OF ROAD
CONC	CONCRETE
CS	CONCRETE SURFACE
D/H/S	DIAMETER/HEIGHT/SPREAD
DP	DOWN PIPE
D	DOOR
EB	EDGE OF BITUMEN
EC	EDGE OF CONCRETE
EG	EAVE & GUTTER
EXR	EXPOSED ROCK
FL	FLOOR LEVEL
GDN	GARDEN
GFL	GROUND FLOOR LEVEL
HYD	HYDRANT
IC	INSPECTION COVER
IL	INVERT LEVEL
LH	LAMP HOLE
LIP	LIP OF KERB
NS	NATURAL SURFACE
PAV	PAVERS
PC	PEDESTRIAN CROSSING
PL	PORCH LEVEL
PP	POWER POLE
RL	REDUCED LEVEL
RTK	ROLL TOP OF KERB
S	STEPS
SL	SURFACE LEVEL
SILL	WINDOW SILL
SV	STOP VALE
TB	TOP OF BANK
TEL	TELSTRA PIT
TK	TOP OF KERB
TOW	TOP OF WALL
TRW	TOP OF RETAINING WALL
UE	UNDER SIDE OF EAVE
VC	VEHICLE CROSSING
W	WINDOW
WM	WATER METER
WTOP	TOP OF WINDOW




C&A SURVEYORS
30 Grose Street, Parramatta, NSW 2150
Ph: 96309299 email: Operations@candasurveyors.com.au
www.candasurveyors.com.au

DETAIL SURVEY OF
LOT 9 IN DP 241358, LOCATED AT
No. 263, MILPERRA ROAD, REVESBY.


	APPROXIMATE LOCATION OF BURIED SEWER MAIN BY SYDNEY WATER DBYD RECORDS
	APPROXIMATE LOCATION OF BURIED WATER MAIN (WM) BY SYDNEY WATER DBYD RECORDS
	ELECTRIC LINE
	TELSTRA PIT
	WATER METER
	STOP VALVE
	HYDRANT
	POWER POLE

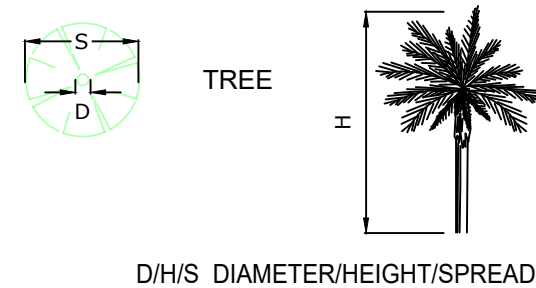

INSTRUCTING PARTY:		LISA TRAN		SURVEYED BY: CN		DATUM: AHD	
LGA:	CANTERBURY-BANKSTOWN	AREA BDY DP:	2264.0 m²	DRAWN BY:	SU	CHECKED BY:	JD
SURVEY DATE:	6/10/2022	AREA BY CALC:	2266.1 m²	SCALE:	1:150@A1	REF.NO:	22997-22 DET
DATE DRAWN:	10/10/2022	CONTOUR INTERVAL:	-	REV No:	V1	SHEET:	1 OF 1

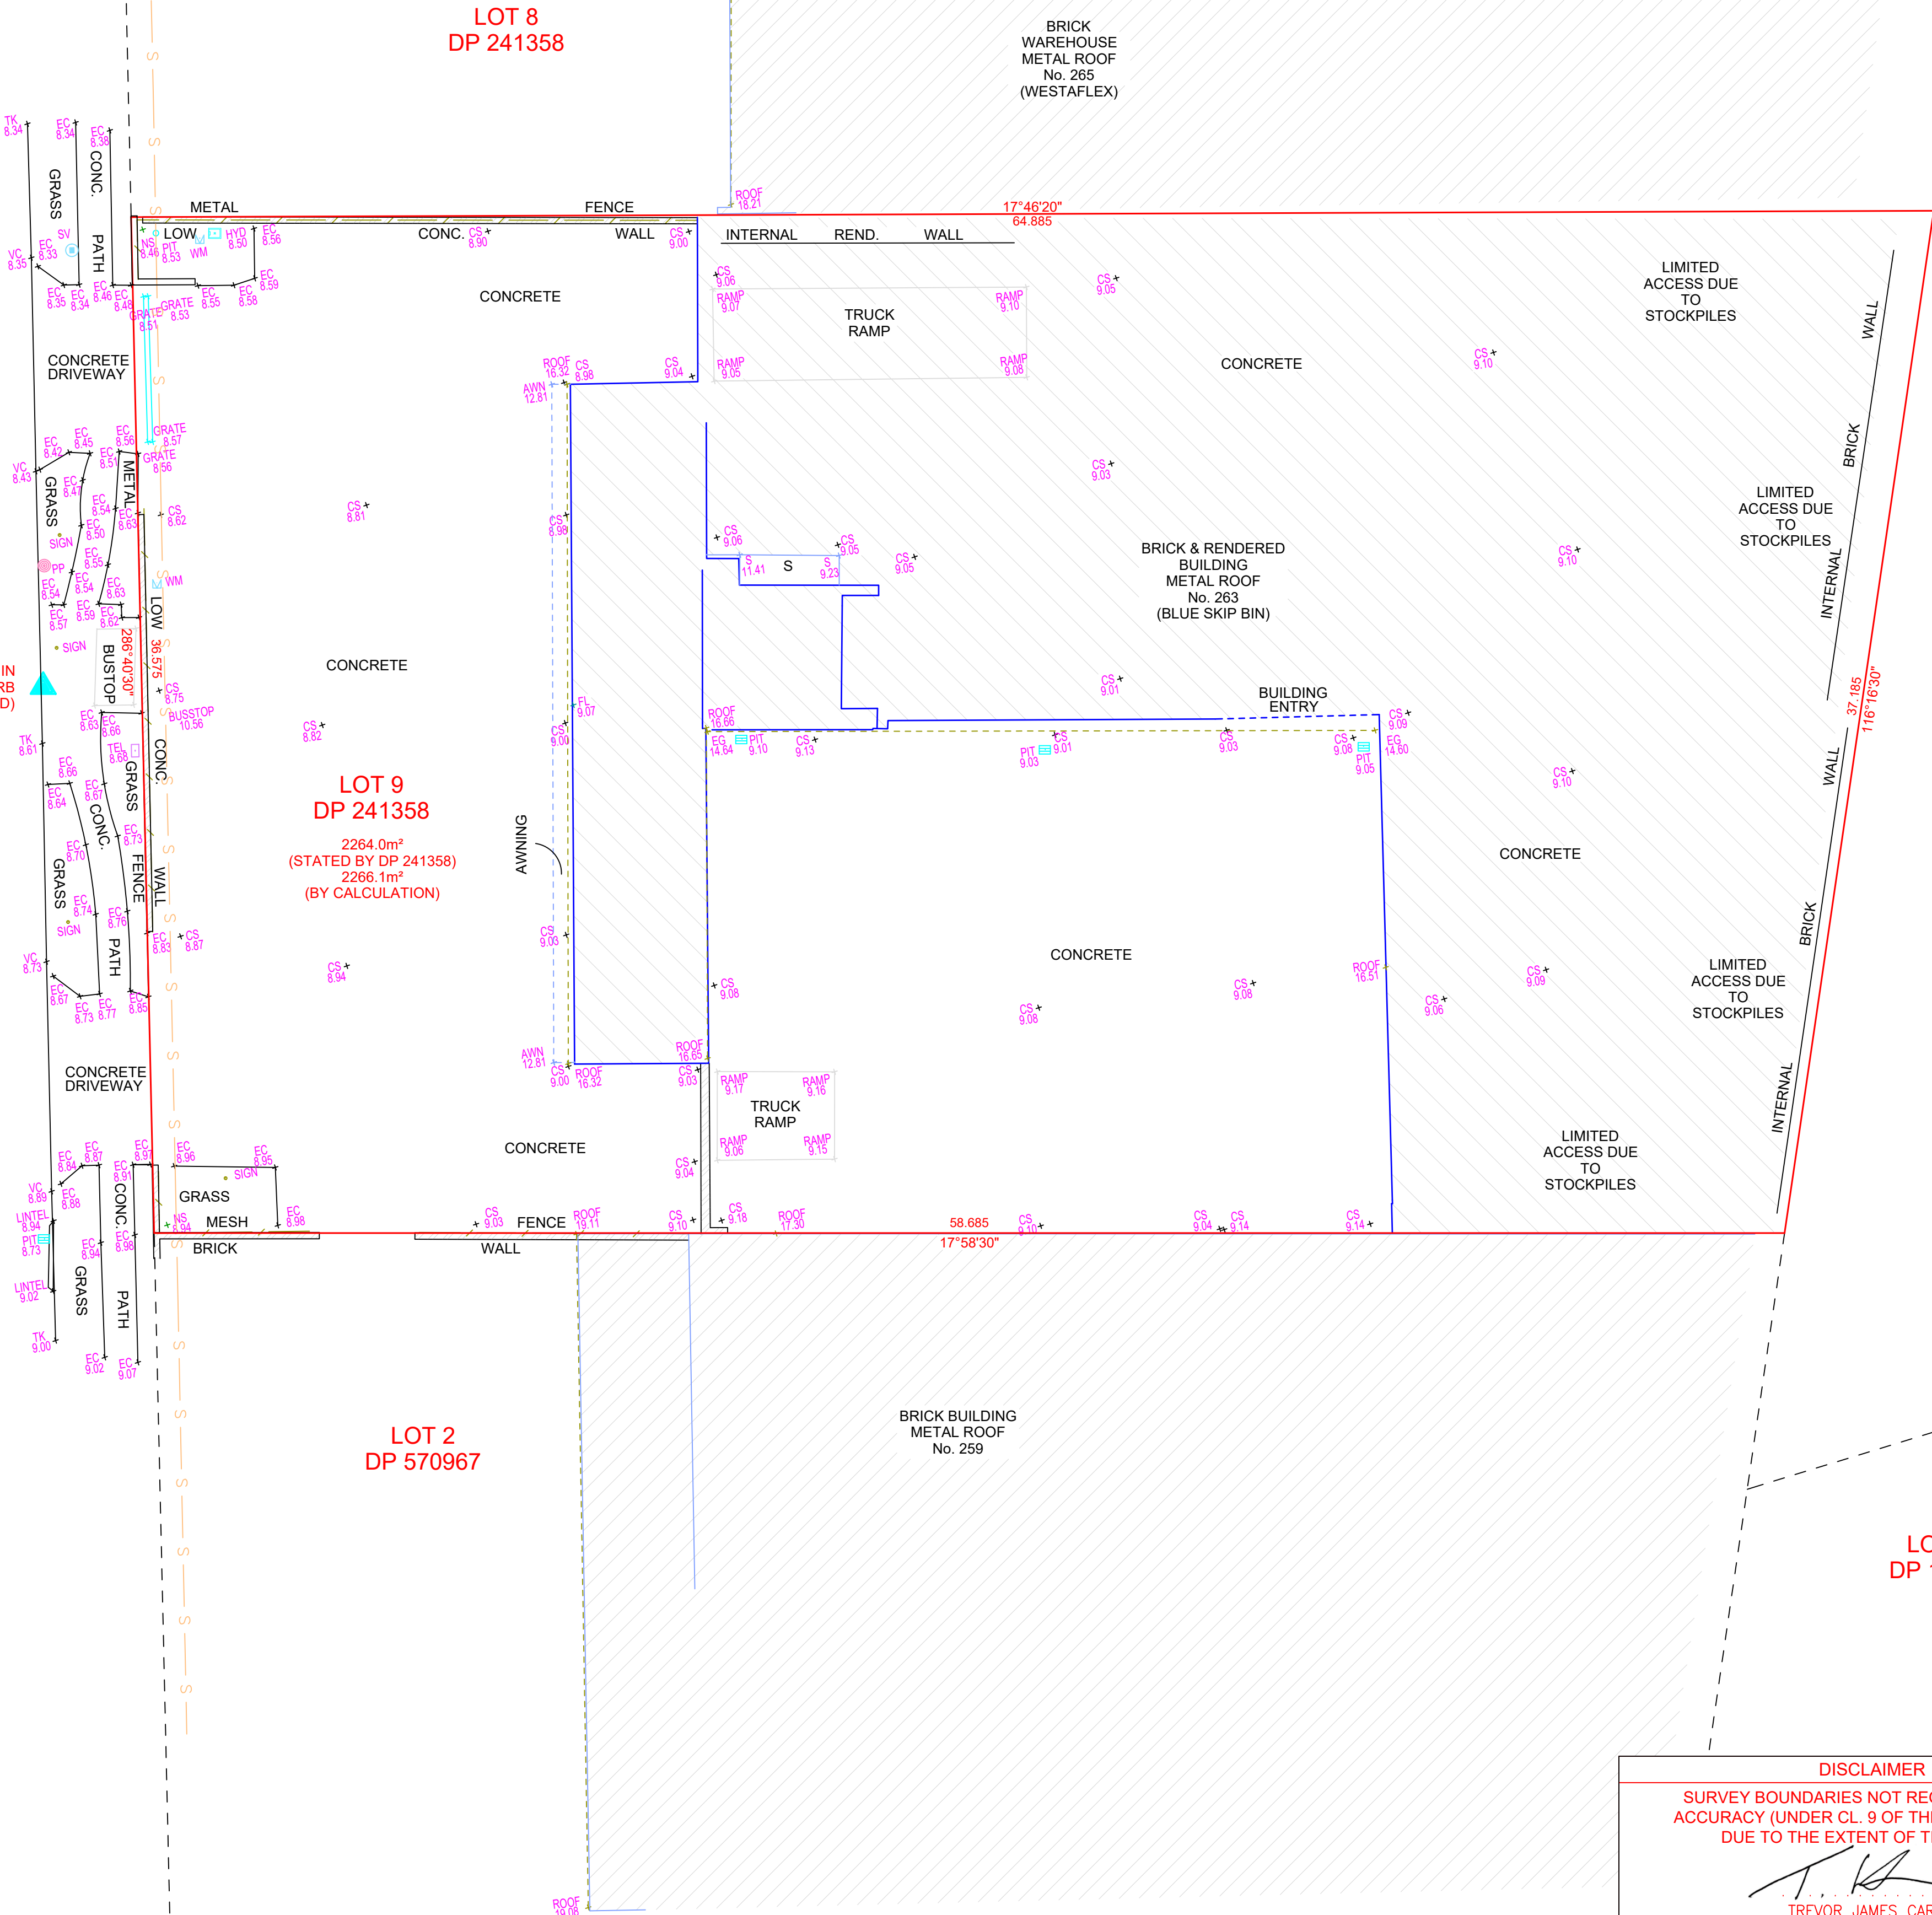

THE SUBJECT TITLE NOTES : AS AT 21/09/2022		
1) RESERVATIONS AND CONDITIONS IN THE CROWN GRANT(S) 2) AQ884051 MORTGAGE TO PERPETUAL TRUSTEE COMPANY LIMITED		
NOTES:		
A) THIS SURVEY IS SPECIFICALLY FOR CONTOUR PURPOSES ONLY. THE BOUNDARIES OF THE SUBJECT PROPERTY HAVE NOT BEEN INVESTIGATED BY US AND THE POSITION SHOWN IS APPROXIMATE ONLY.		
B) IF THE DIMENSIONS OR DESCRIPTION OF THE TITLE ARE CRITICAL FOR DESIGN AND/OR CONSTRUCTION OF NEW STRUCTURES OR FINANCIAL DECISIONS WE RECOMMEND THAT AN IDENTIFICATION SURVEY OR RE-SURVEY OF BOUNDARIES BE CARRIED OUT.		
C) SERVICES SHOWN HAVE BEEN DERIVED FROM VISUAL EVIDENCE APPARENT AT THE TIME OF SURVEY. SERVICES MAY EXIST WHICH ARE NOT SHOWN. THE RELEVANT SERVICE AUTHORITY SHOULD BE CONTACTED TO VERIFY THE EXISTENCE AND POSITION OF SERVICES PRIOR TO THE COMMENCEMENT OF ANY CONSTRUCTION OR EXCAVATION.		
D) DETAIL ON THIS PLAN HAS BEEN LOCATED FOR PLOTTING PURPOSES ONLY.		
E) DIAMETER, HEIGHT & SPREAD OF TREES ARE APPROXIMATE ONLY.		
F) LEVELS SHOWN ARE OF AUSTRALIAN HEIGHT DATUM.		
ORIGIN OF LEVELS : SSM 99415, RL 7.467 (AHD), CLASS LB.		
G) USE STATED DIMENSIONS. DO NOT SCALE.		
H) THESE NOTES FORM PART OF THIS PLAN AND CANNOT BE REMOVED.		
I) NO COVENANTS AND/OR RESTRICTIONS HAVE BEEN INVESTIGATED BY C & A SURVEYORS PTY LTD.		

DISCLAIMER		
SURVEY BOUNDARIES NOT REQUIRING STRICT ACCURACY (UNDER CL. 9 OF THE S&SI REG 2017). DUE TO THE EXTENT OF THE DESIGN.		
 TREVOR JAMES CARTER (REGISTERED SURVEYOR) SURVEYOR ID NO. SU000749		
REVISION No	DESCRIPTION	DATE
V1	PLAN ISSUED	11/10/22

© THIS PLAN AND THE INFORMATION CONTAINED HEREIN REMAINS THE PROPERTY OF C & A SURVEYORS NSW PTY LTD. IT MUST NOT BE COPIED IN WHOLE OR PART, AND IS NOT TO BE USED FOR ANY PURPOSE OTHER THAN FOR THAT WHICH IT HAS BEEN PREPARED, WITHOUT THE WRITTEN CONSENT OF C & A SURVEYORS NSW PTY LTD. THIS PLAN HAS BEEN PREPARED FOR THE SOLE USE OF THE INSTRUCTING PARTY.