


IMPORTANT NOTES:
1 THIS PLAN IS PREPARED FROM A COMBINATION OF FIELD AND EXISTING RECORDS FOR THE PURPOSE OF DESIGNING NEW STRUCTURES ON THE LAND AND SHOULD NOT BE USED FOR ANY OTHER PURPOSE.
2 THE BOUNDARIES (AND EASEMENTS, IF PRESENT) SHOWN HEREON HAVE BEEN COMPILED FROM INFORMATION HELD BY LAND REGISTRY SERVICES NSW AND ARE APPROXIMATE ONLY.
3 MARKS INDICATING LOCATION OF NEW STRUCTURES AND/OR BOUNDARIES MUST BE PLACED BY A REGISTERED SURVEYOR PRIOR TO ANY CONSTRUCTION COMMENCING.
4 DO NOT SCALE OFF THE PLAN, POSITION OF IMPROVEMENTS SHOWN IS DIAGRAMMATIC ONLY. WHERE RELATION OF STRUCTURES TO BOUNDARY IS CRITICAL, FURTHER SURVEY MAY BE REQUIRED.
5 CONTOURS (IF SHOWN) DEPICT GENERAL TOPOGRAPHY, EXCEPT AT SPOT LEVELS. THEY DO NOT NECESSARILY REPRESENT THE EXACT LEVEL AT ANY PARTICULAR POINT ALONG THE CONTOUR.
6 THIS NOTE FORMS AN INTEGRAL PART OF THIS PLAN.

GUT GUTTER
RI RIDGE
FL FINISHED FLOOR LEVEL
TK TOP OF KERB
VC VEHICLE CROSSING
KO KERB OUTLET
W WINDOW
SIL WINDOW SILL
SOF WINDOW SOFFIT
D DOOR
SIC SEWER INSEC. COVER
WM WATER METER
GMT GAS METER
TEL COMMS. PIT

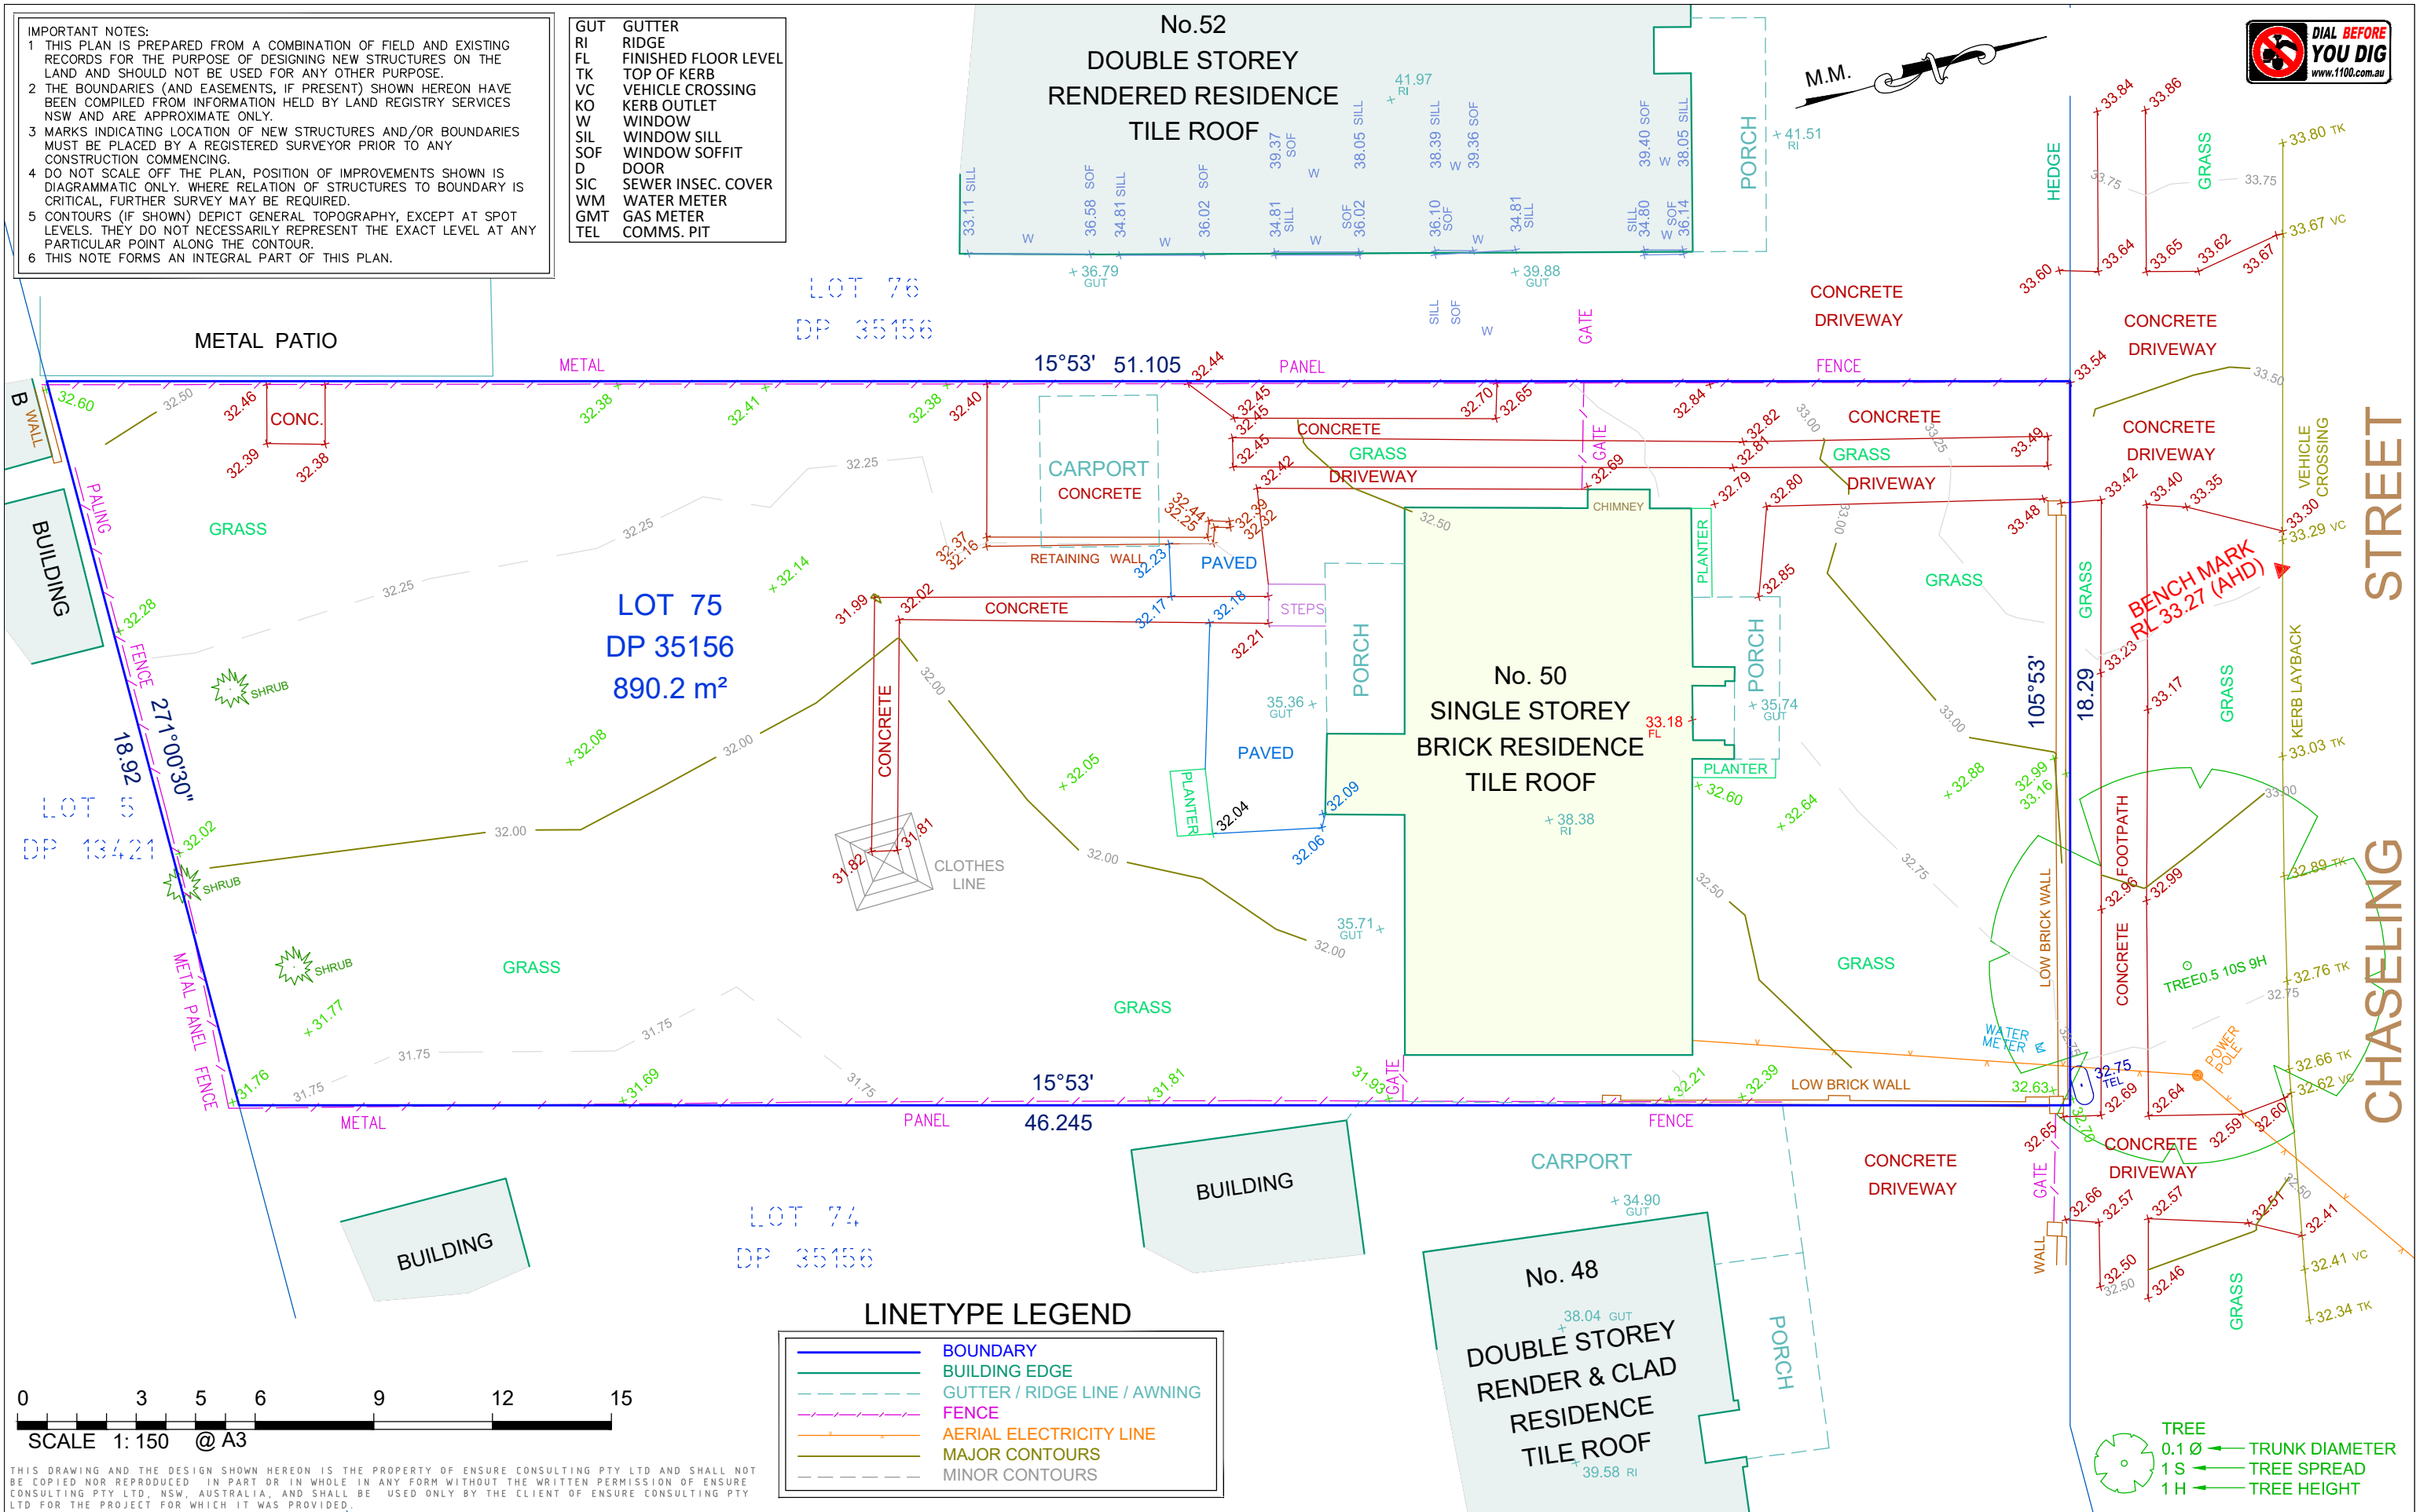

THIS DRAWING AND THE DESIGN SHOWN HEREON IS THE PROPERTY OF ENSURE CONSULTING PTY LTD AND SHALL NOT BE COPIED NOR REPRODUCED IN PART OR IN WHOLE IN ANY FORM WITHOUT THE WRITTEN PERMISSION OF ENSURE CONSULTING PTY LTD. NSW, AUSTRALIA, AND SHALL BE USED ONLY BY THE CLIENT OF ENSURE CONSULTING PTY LTD FOR THE PROJECT FOR WHICH IT WAS PROVIDED.

					DRAWN: D.P.	A3
					CHECKED: J.E.	
					DATUM: AHD	
					ORIGIN OF LEVELS: CORSNET GNSS BM 33.27	
					CONTOUR INTERVAL: 0.25	
A	15.12.2022	ORIGINAL		D.P.	J.E.	
Rev	DATE			Drn	Chk	



Ensure Consulting Pty Ltd
ABN: 20 624 253 032
Unit 8, 10-12 Sylvester Avenue,
Unanderra NSW 2526 Australia
Po Box 243, St Leonards NSW 1590
Tel: 02 4210 4143
Email: office@ensureco.com.au

REGISTERED SURVEYOR
Ziemowit Tomasz Wierzchowski No 8651

**PLAN SHOWING LEVELS,
DETAILS AND CONTOURS
50 CHASELING STREET,
GREENARCE NSW**

DATE: 15.12.2022 SHEET 1 OF 1
DRAWING No:

230583-DE-01 A