




1 3 HOURS OF SUNLIGHT TO LIVING - 21ST JUN 12PM

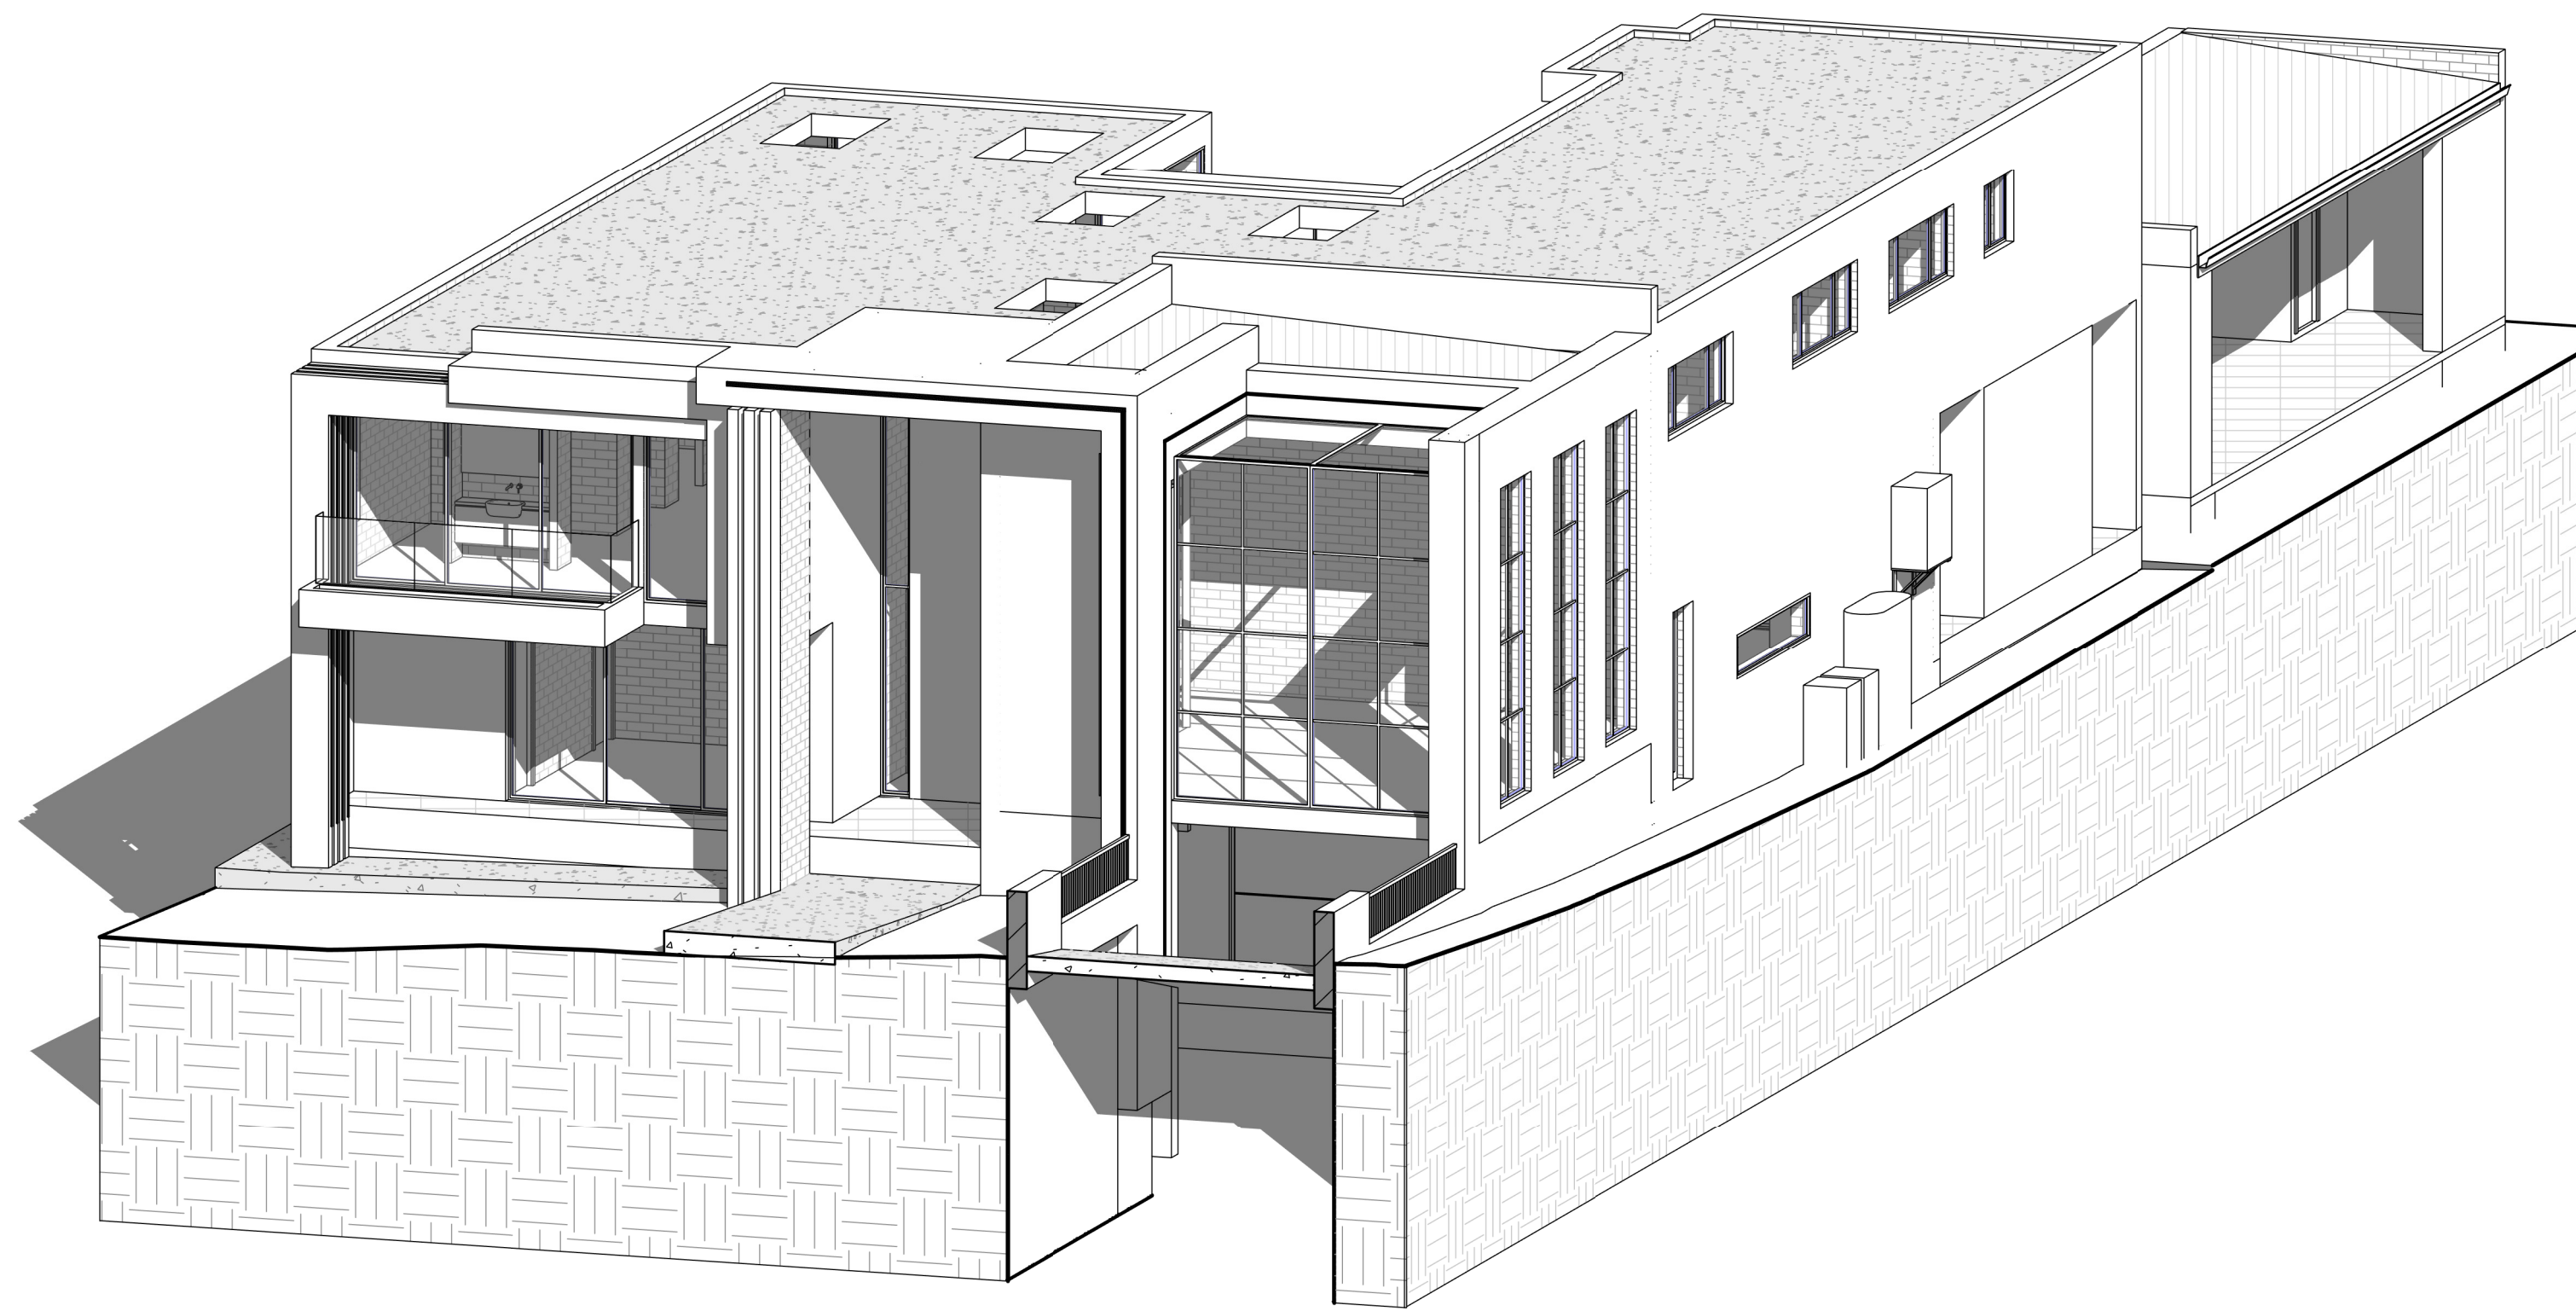

2 3 HOURS OF SUNLIGHT TO LIVING - 21ST JUN 1PM

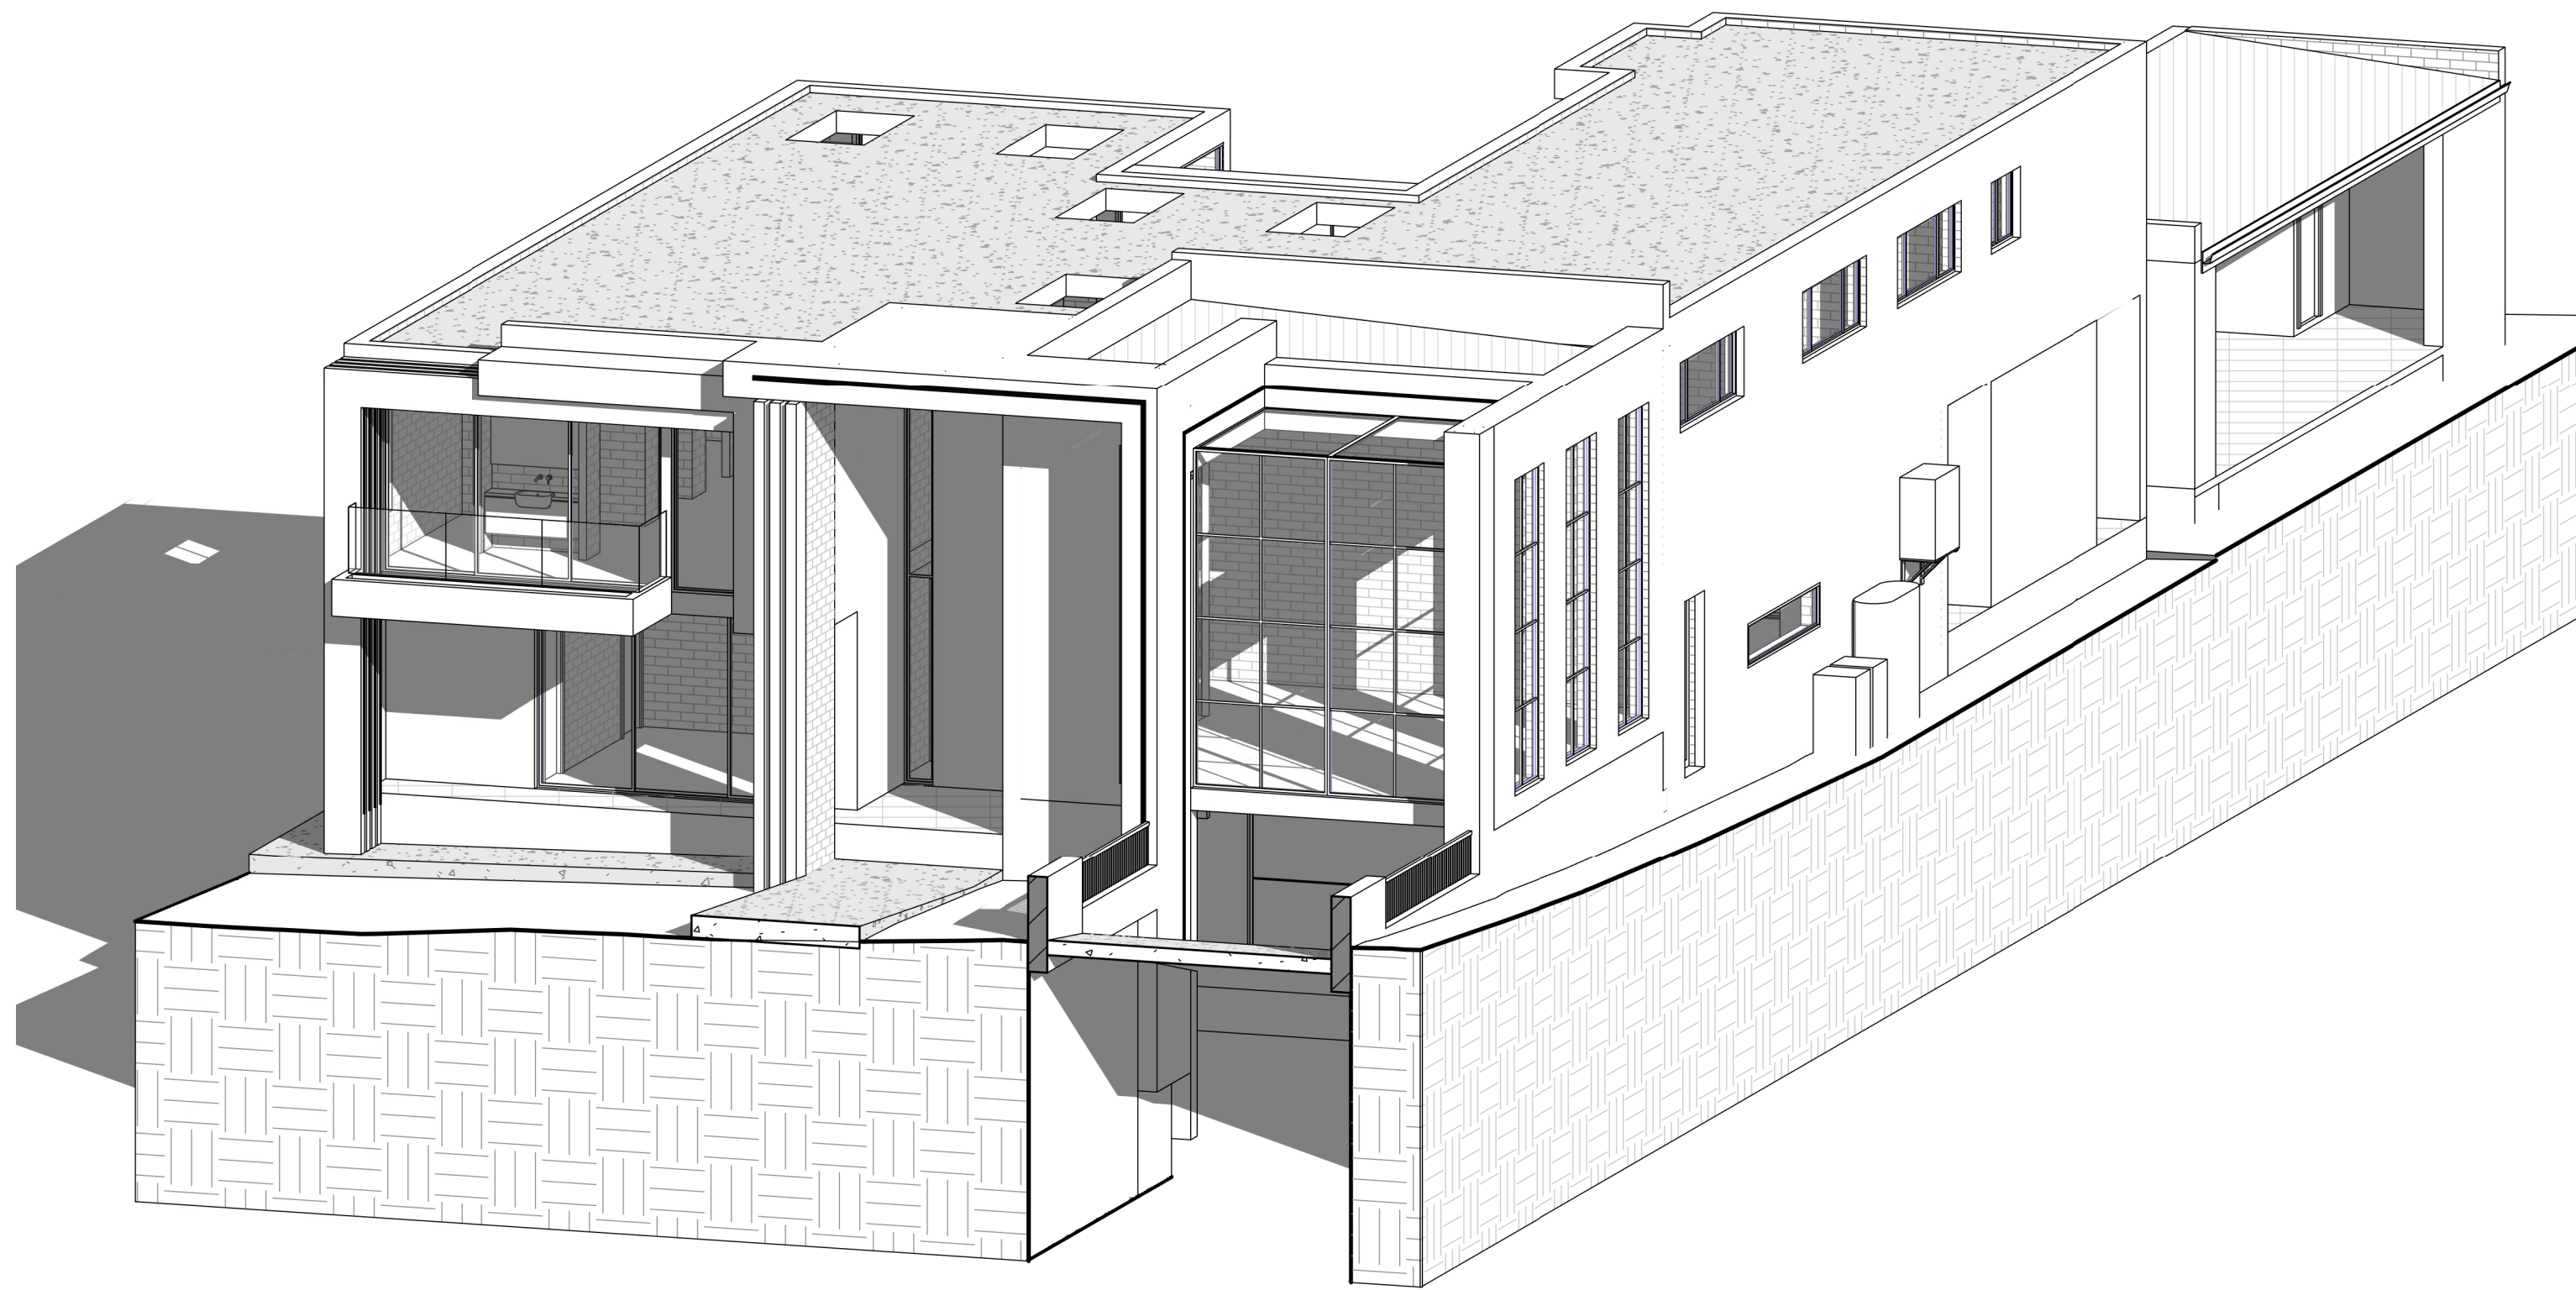

3 3 HOURS OF SUNLIGHT TO LIVING - 21ST JUN 2PM

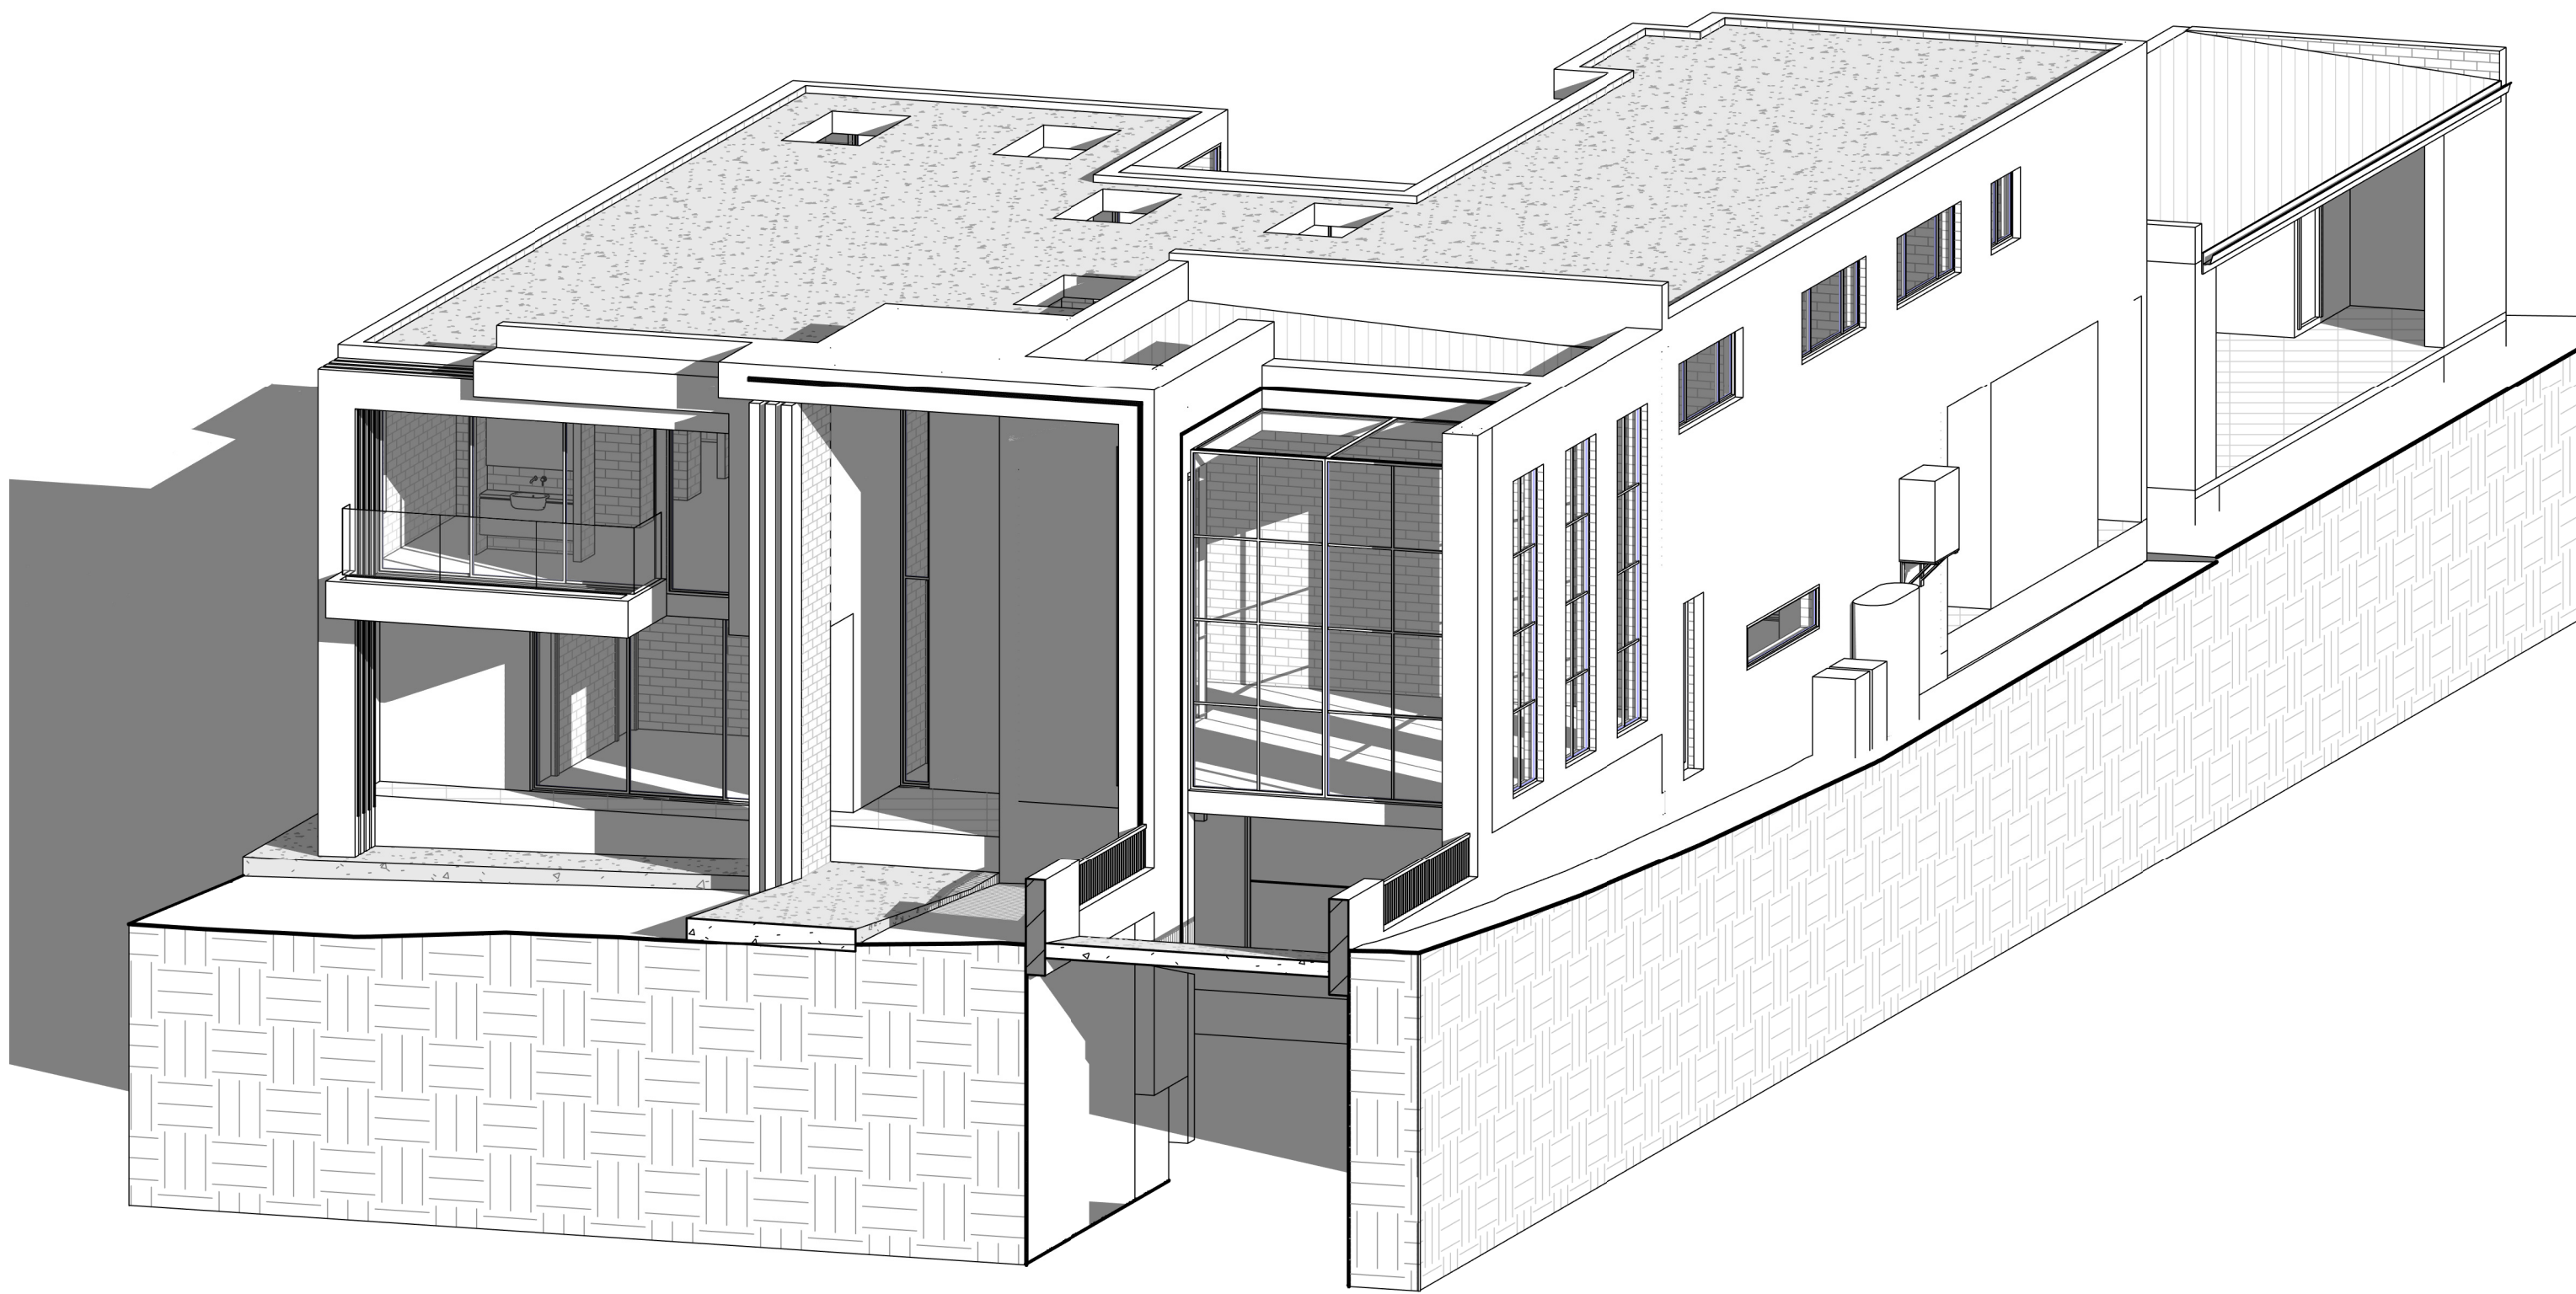

4 3 HOURS OF SUNLIGHT TO LIVING - 21ST JUN 3PM

REV	DATE	DESCRIPTION	BY
A	03.02.2023	ISSUED FOR DA	DK

COPYRIGHT
All rights reserved.
These drawings, plans and specifications
and the copyright are the property of
Nemco Design and must not be used,
reproduced or copied wholly or in part
without the written permission of Nemco
Design.



NEMCO DESIGN
PTY LTD


STRUCTURAL ENGINEERING
& ARCHITECTURAL DESIGN


ADDRESS:
SUITE 4, LEVEL 1,
402-410 CHAPEL RD, BANKSTOWN,
NEW 2200
P: 9709 5556 M: 0432 606 229
E: alex@nemcodeesign.com.au

**PROPOSED TWO STOREY DWELLING WITH
BASEMENT & POOL**


**50 CHASELING ST, GREENACRE
LOT 75, DP 35156**

**3 HOURS OF SUNLIGHT TO LIVING - 21ST
JUN**

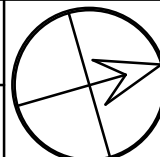
JOB NUMBER: 22808	DWG NUMBER: A15.02	ORIGINAL SIZE: A3
DESIGNED BY: A.N.	DATE: 03.02.2023	
DRAWN BY: A.N.	SCALE: AS SHOWN	

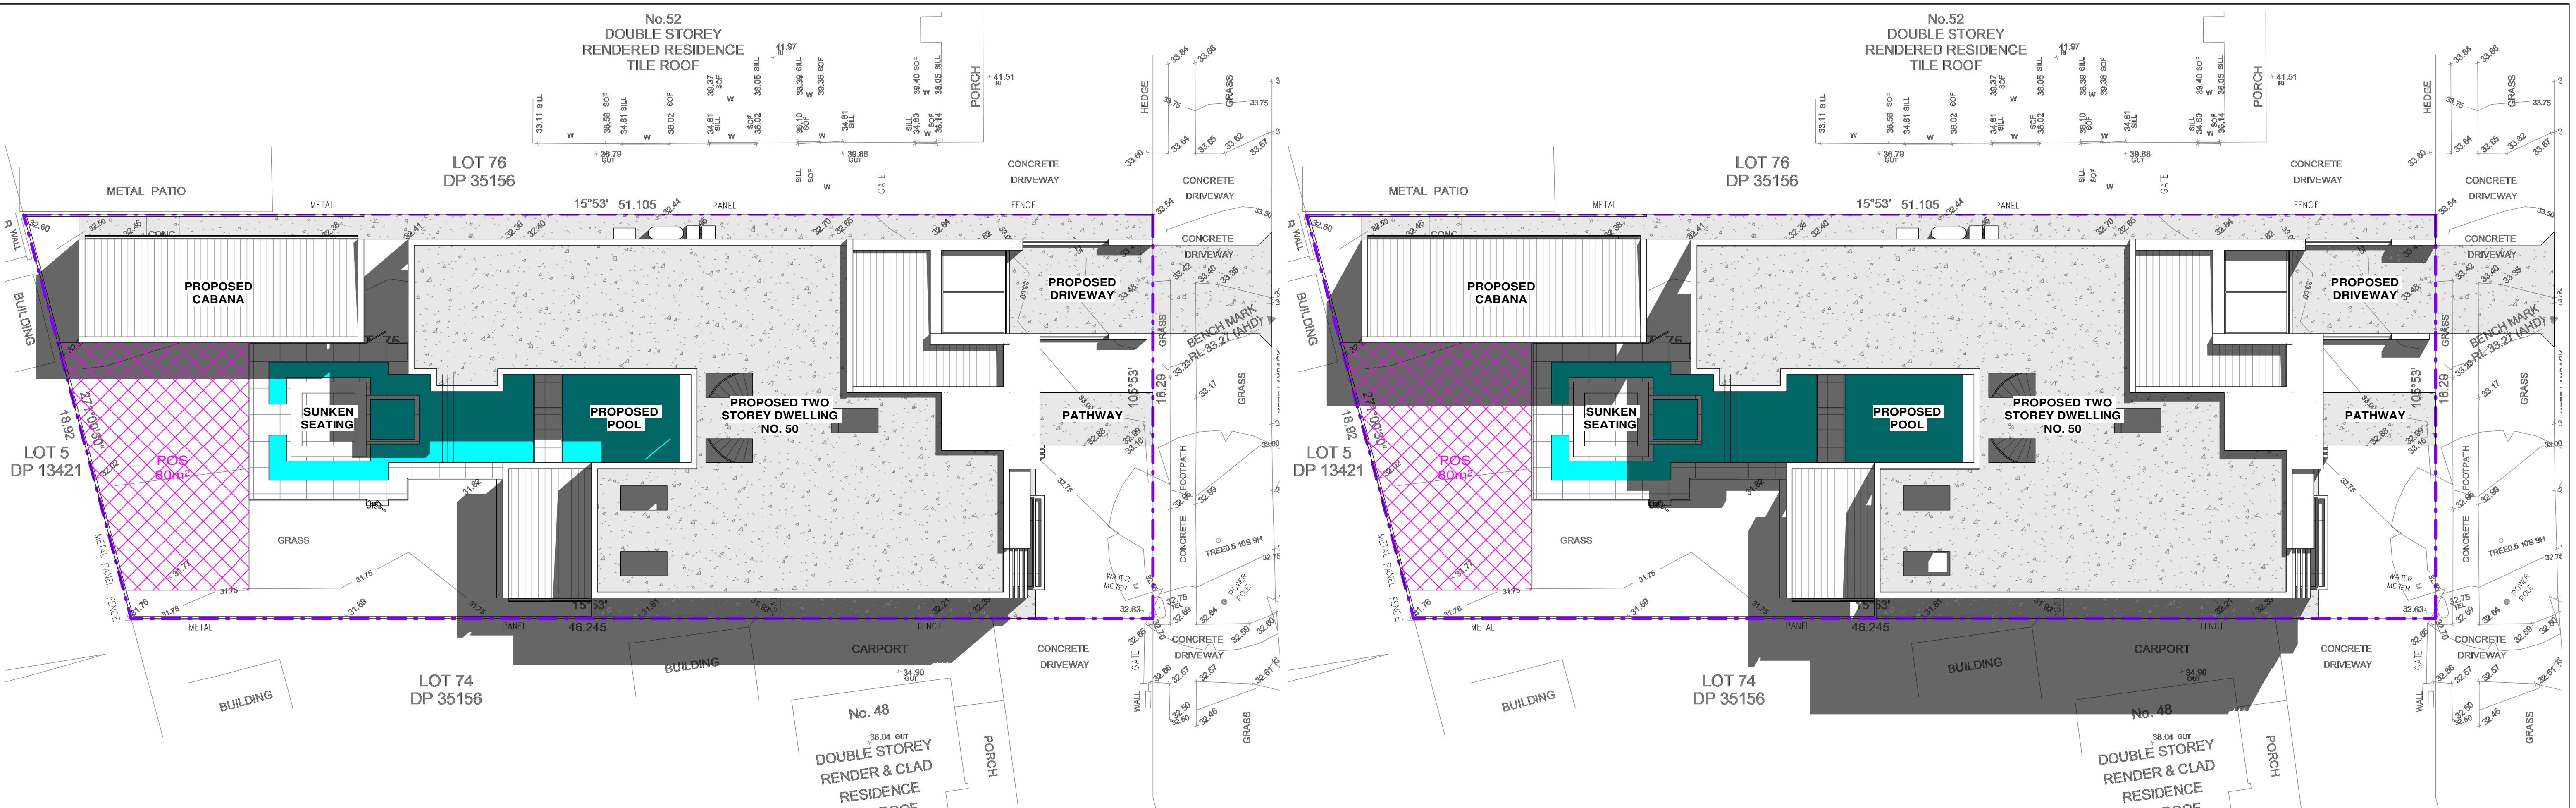


1 3 HOURS OF SUNLIGHT TO 50% POS - 20TH MAR 1PM
1 : 200

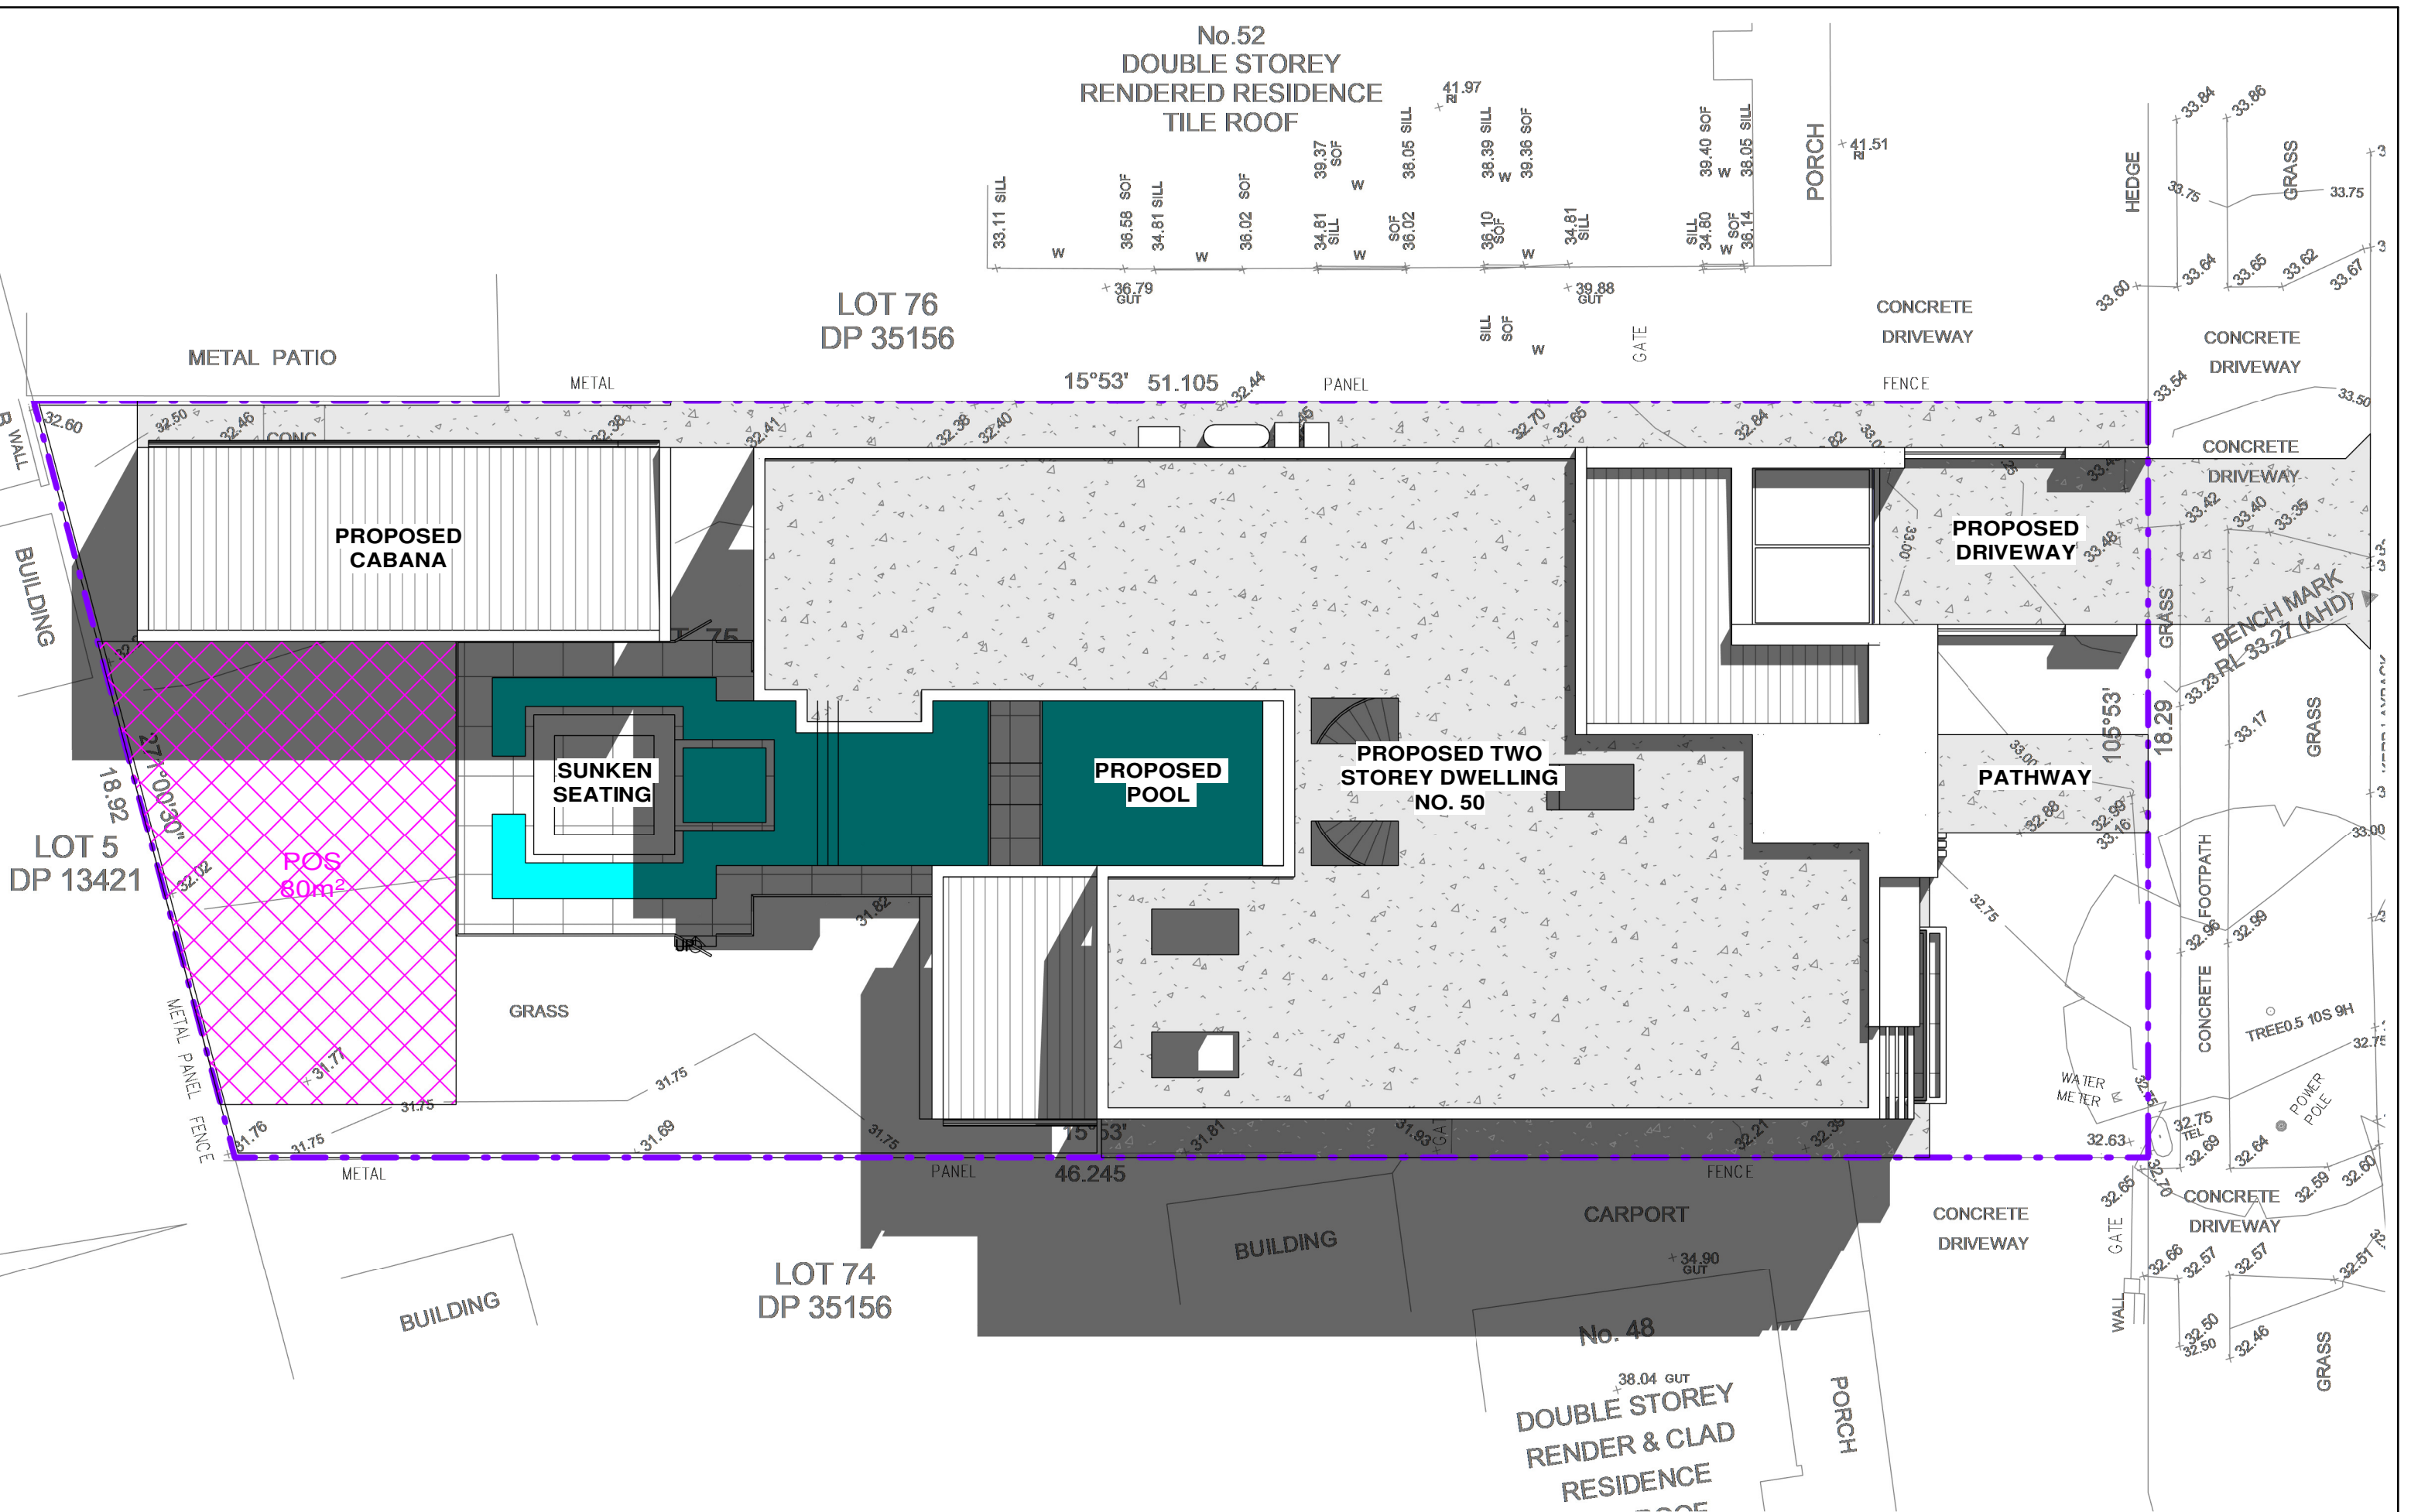

2 3 HOURS OF SUNLIGHT TO 50% POS - 20TH MAR 2PM
1 : 200

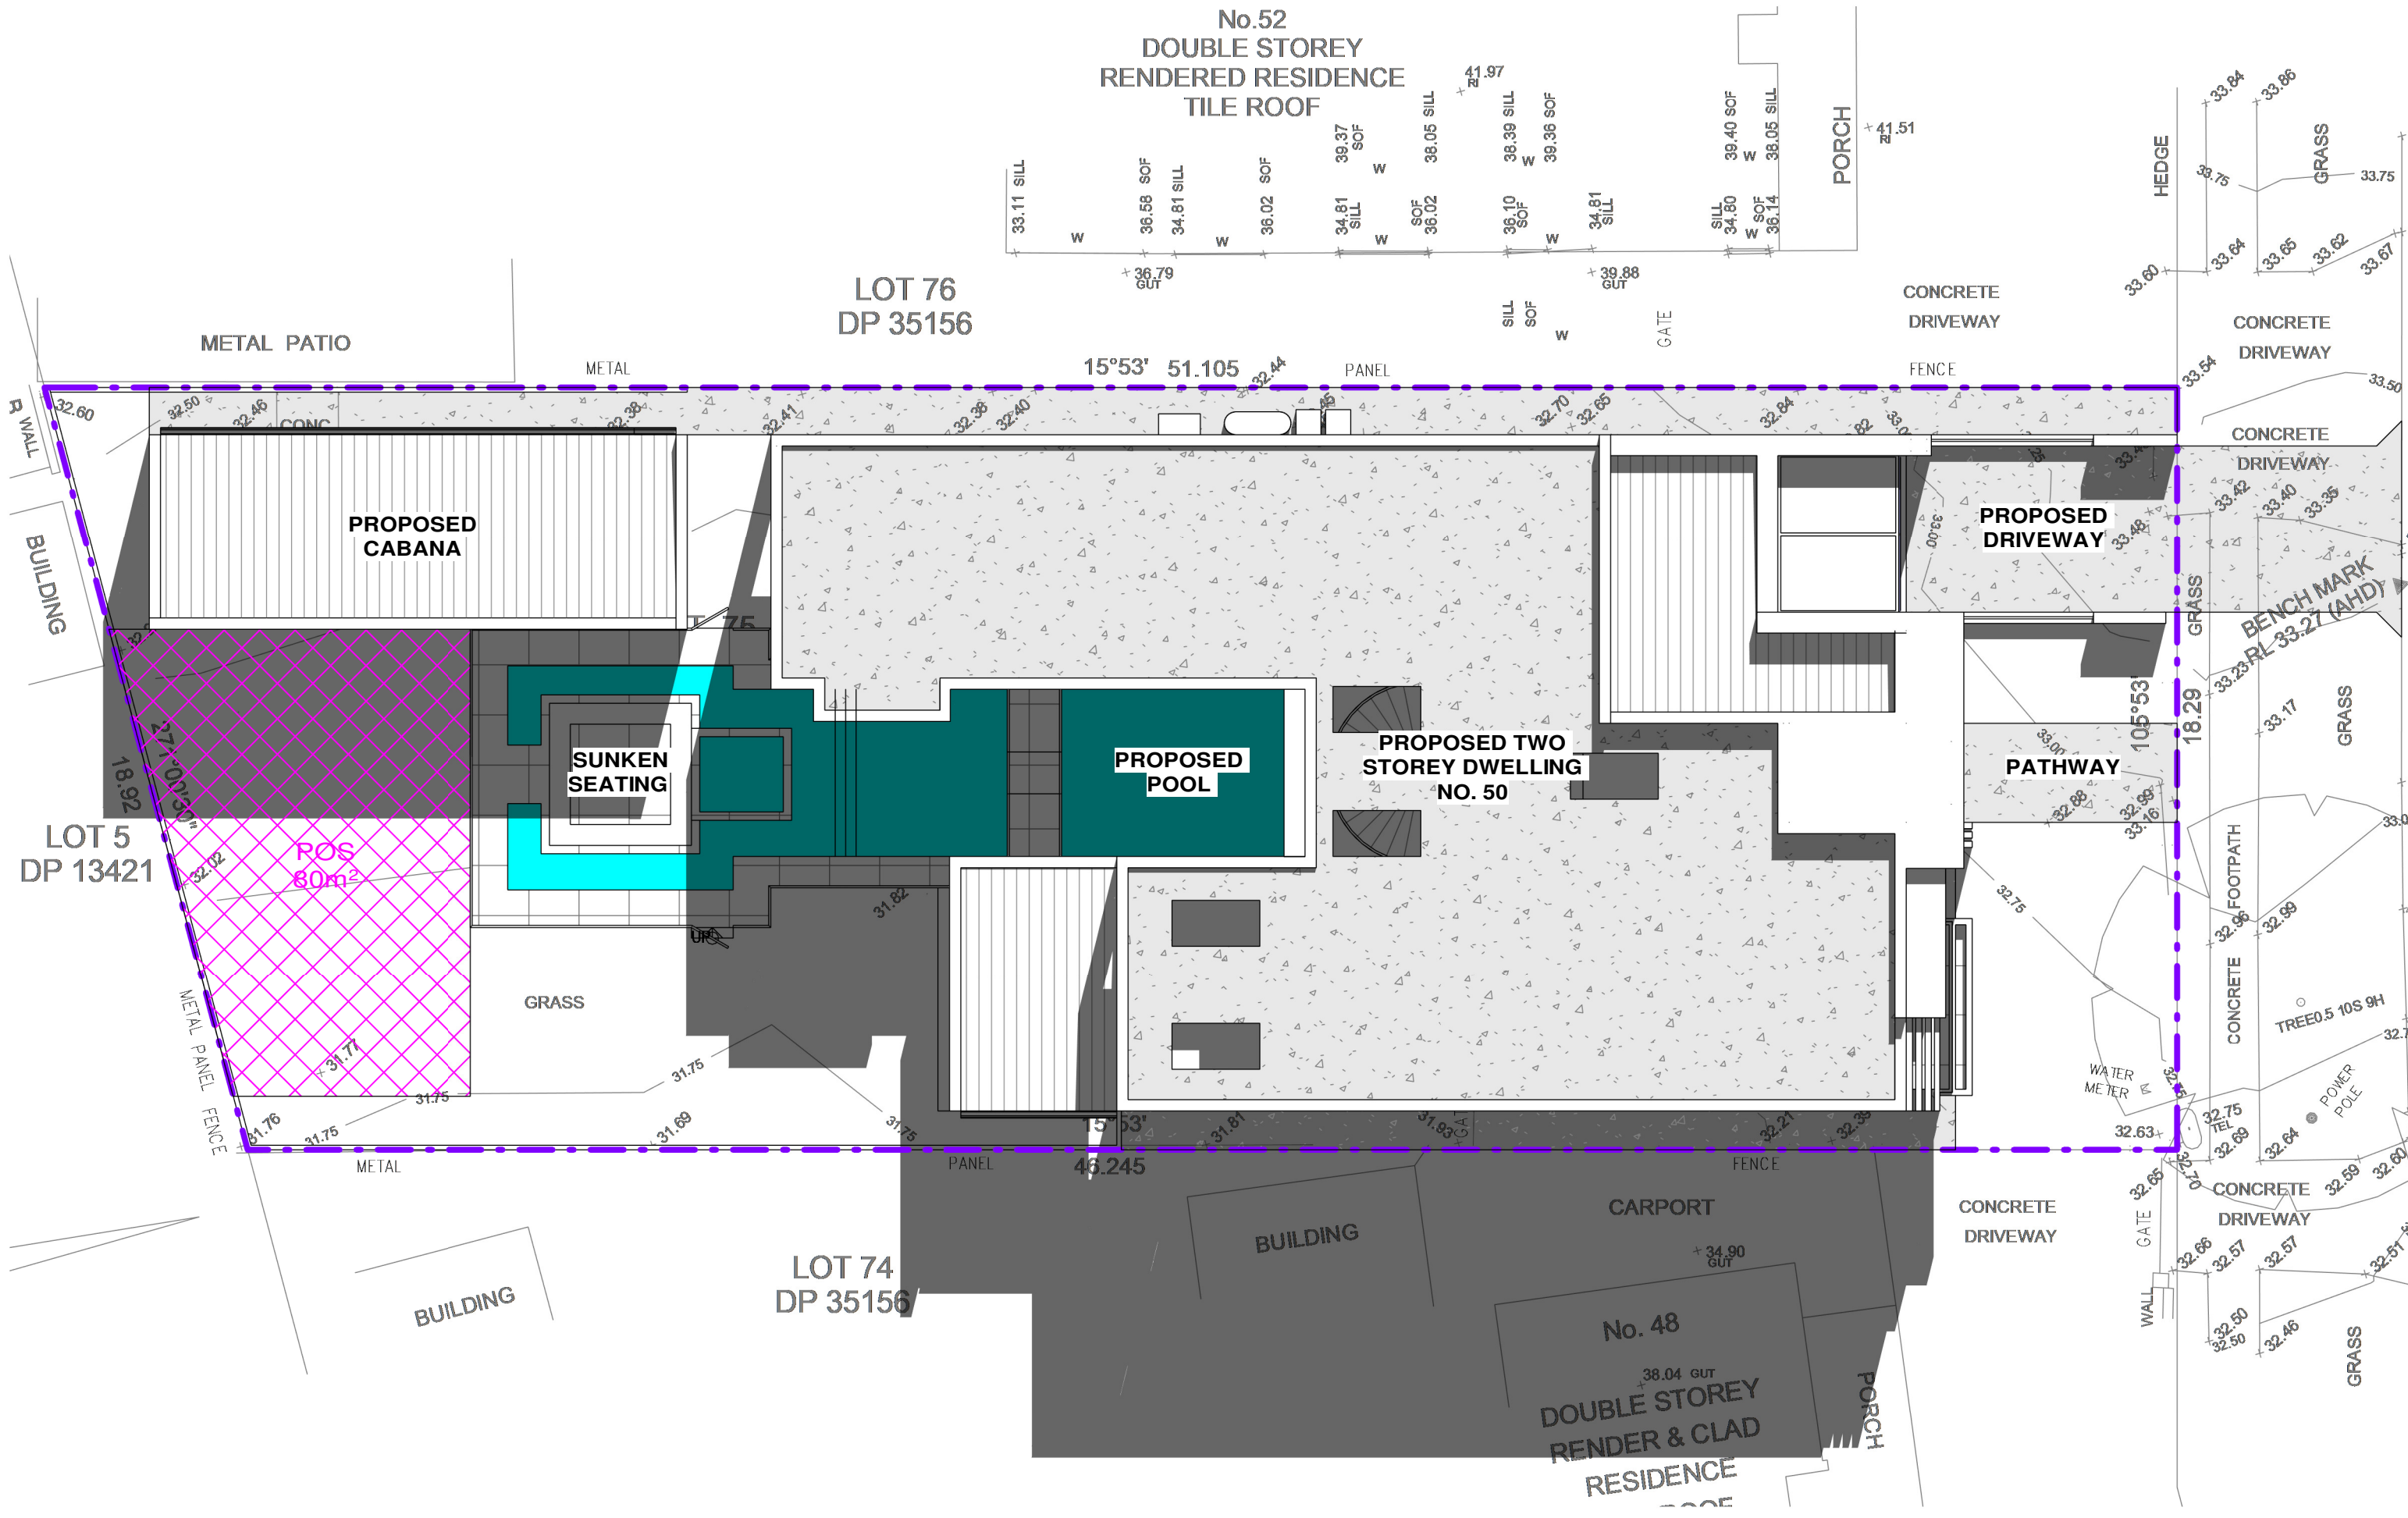

3 3 HOURS OF SUNLIGHT TO 50% POS - 20TH MAR 3PM
1 : 200

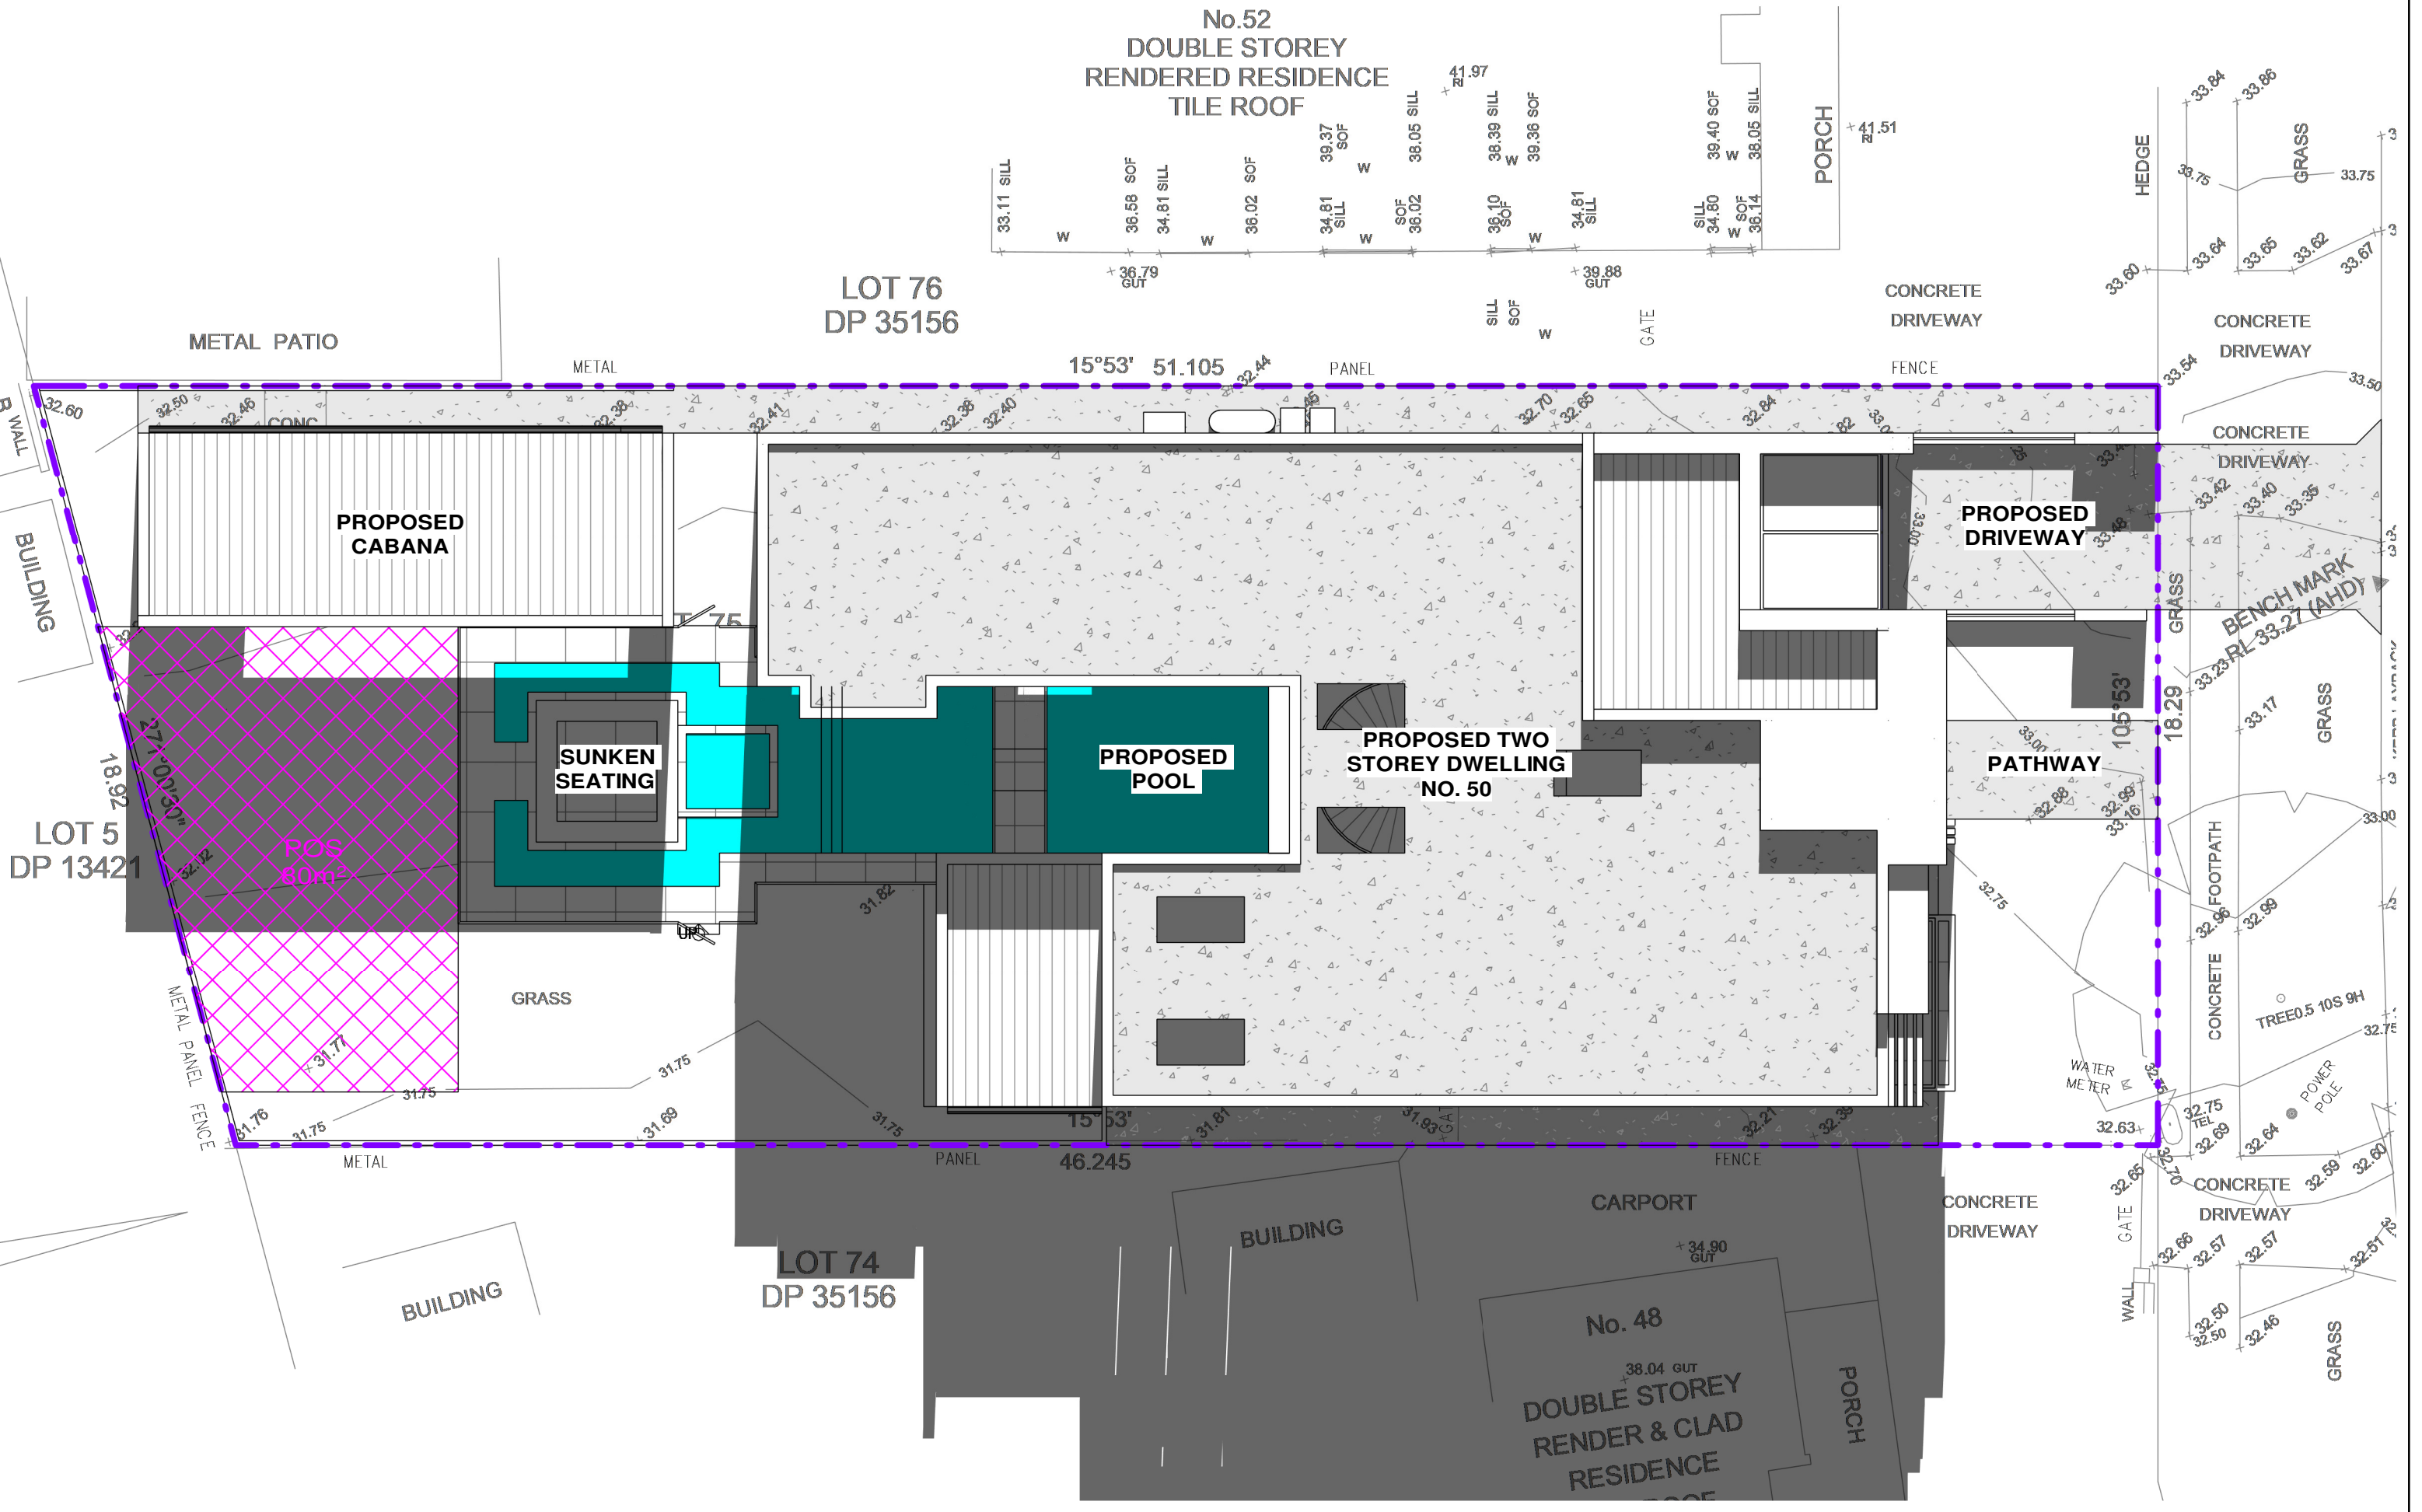

4 3 HOURS OF SUNLIGHT TO 50% POS - 20TH MAR 4PM
1 : 200