


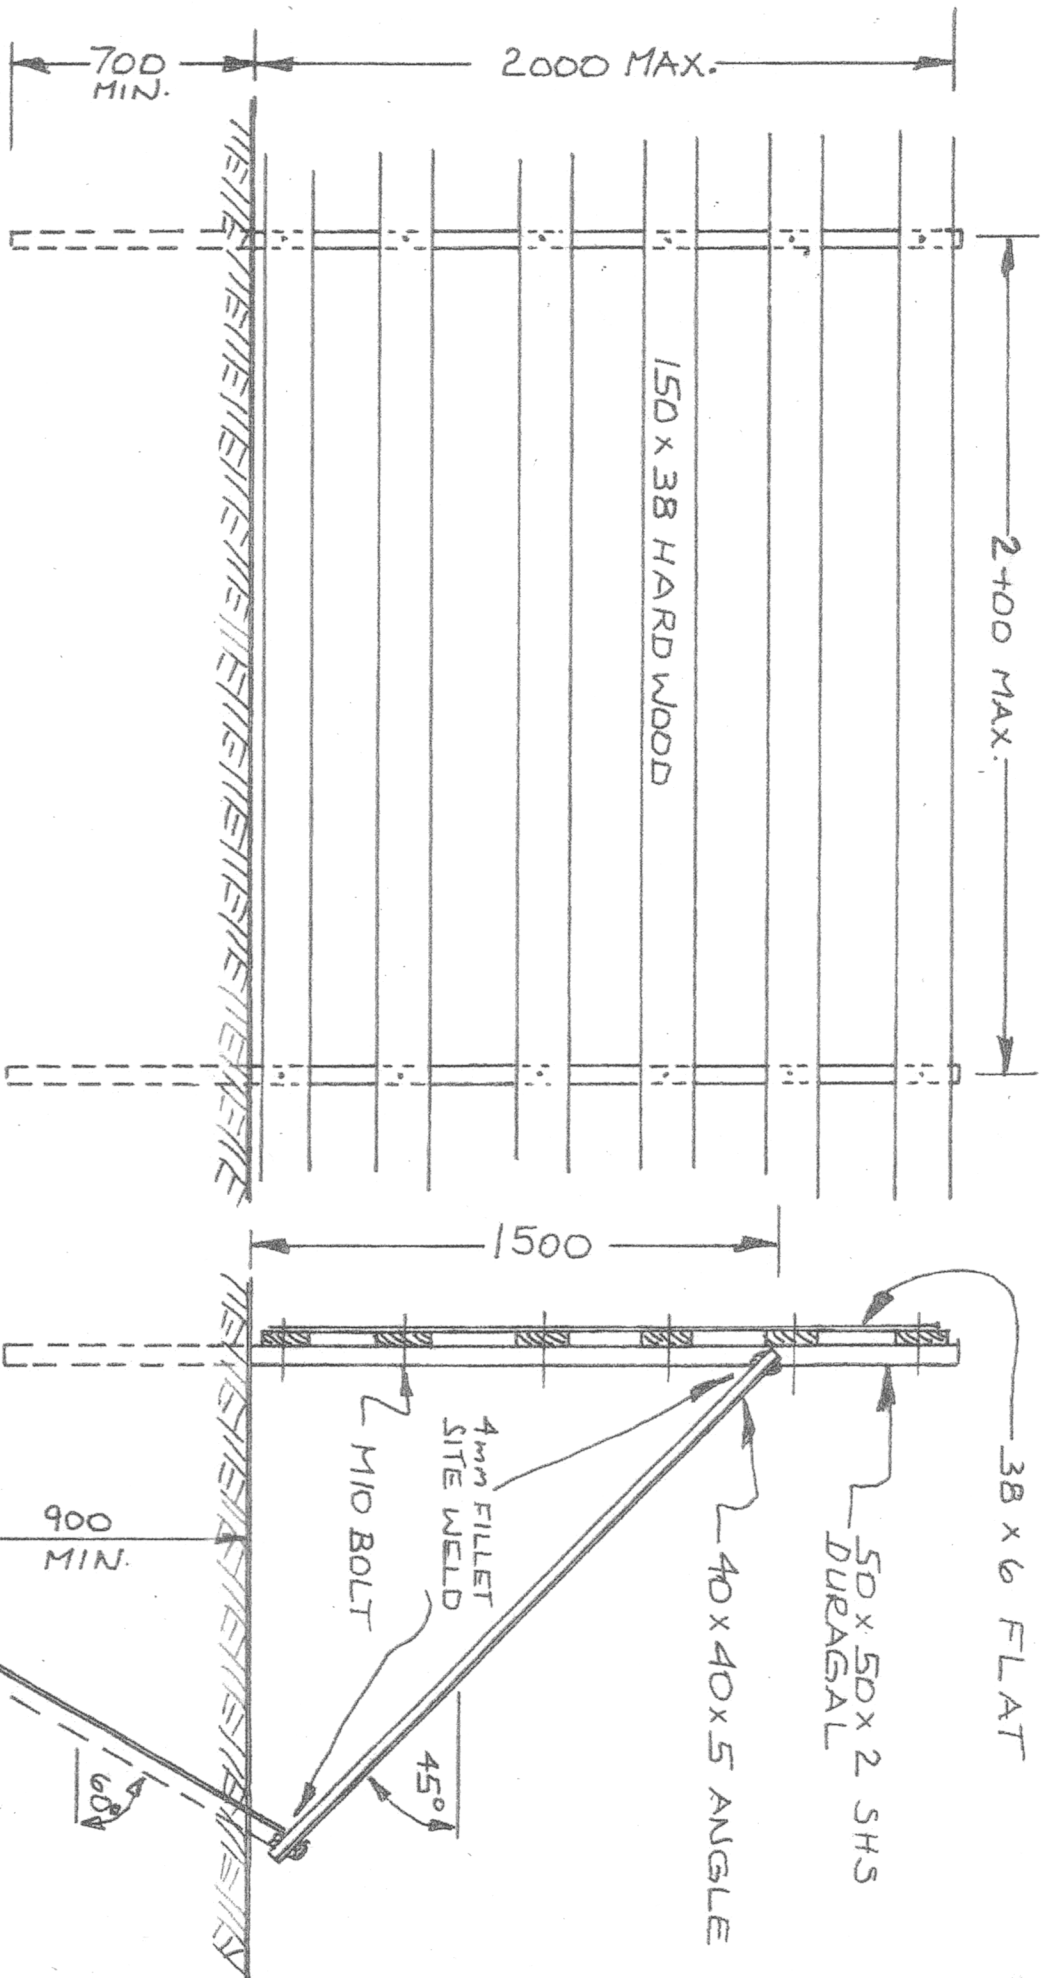

SNOW FENCE

PERISHER VALLEY

DESIGN WILL SATISFY 1170.2-2011 (SNOW AND ICE ACTION)

G. JANSSEN MIE AUST

DATE: 20-11-2016 TEL. 02 64562276

G. Janssen