



Department of Planning
and Environment


Issued under the Environmental Planning and Assessment Act 1979

Approved Application No DA 23/3644

Granted on the 2 November 2023

Signed M Brown

Sheet No 25 of 26

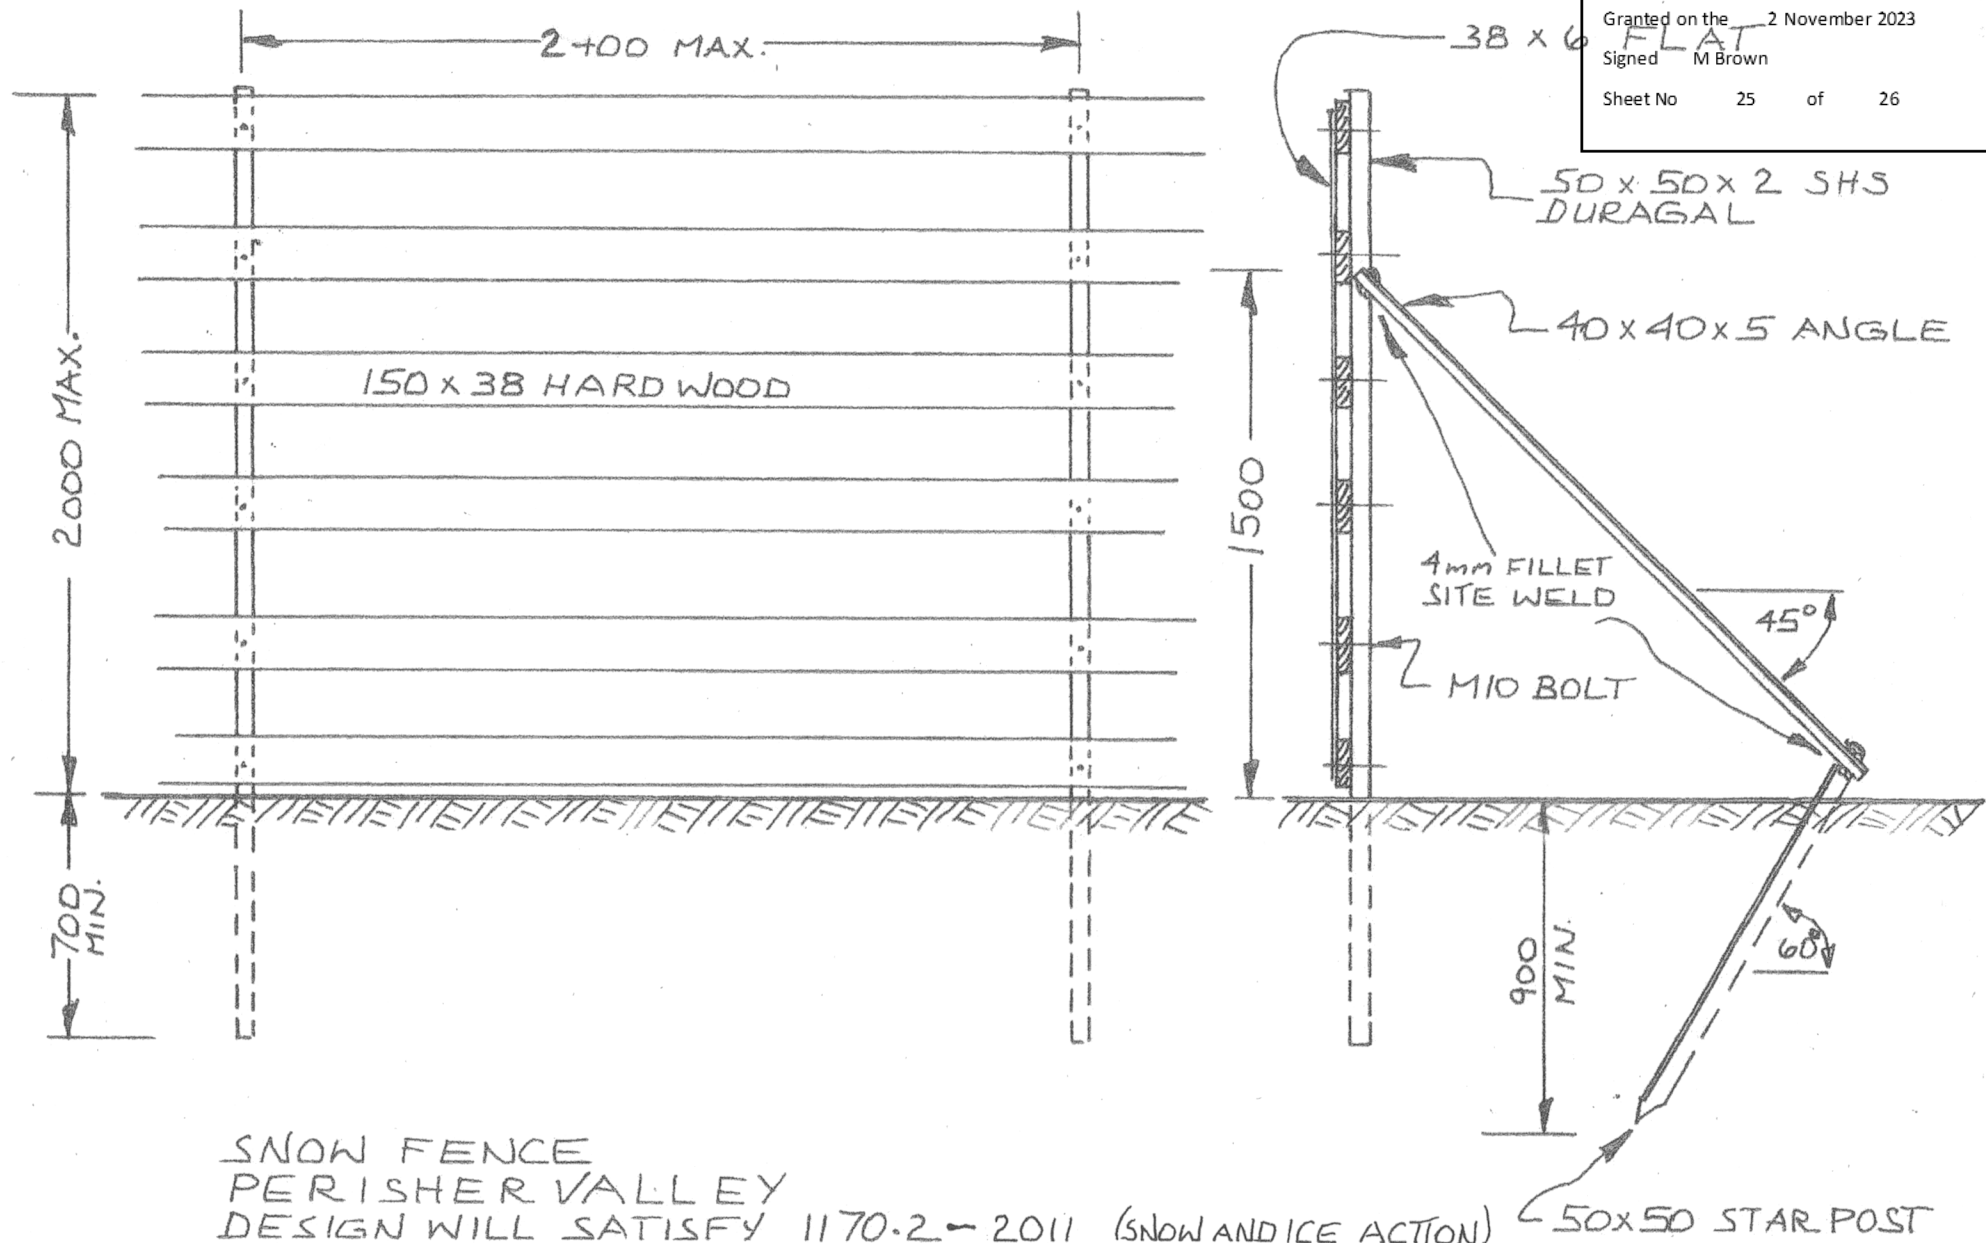

SNOW FENCE
PERISHER VALLEY
DESIGN WILL SATISFY 1170.2-2011 (SNOW AND ICE ACTION)
G. JANSSEN MIE AUST
DATE: 20-11-2016 TEL: 02 64562276 *G. Janssen*