
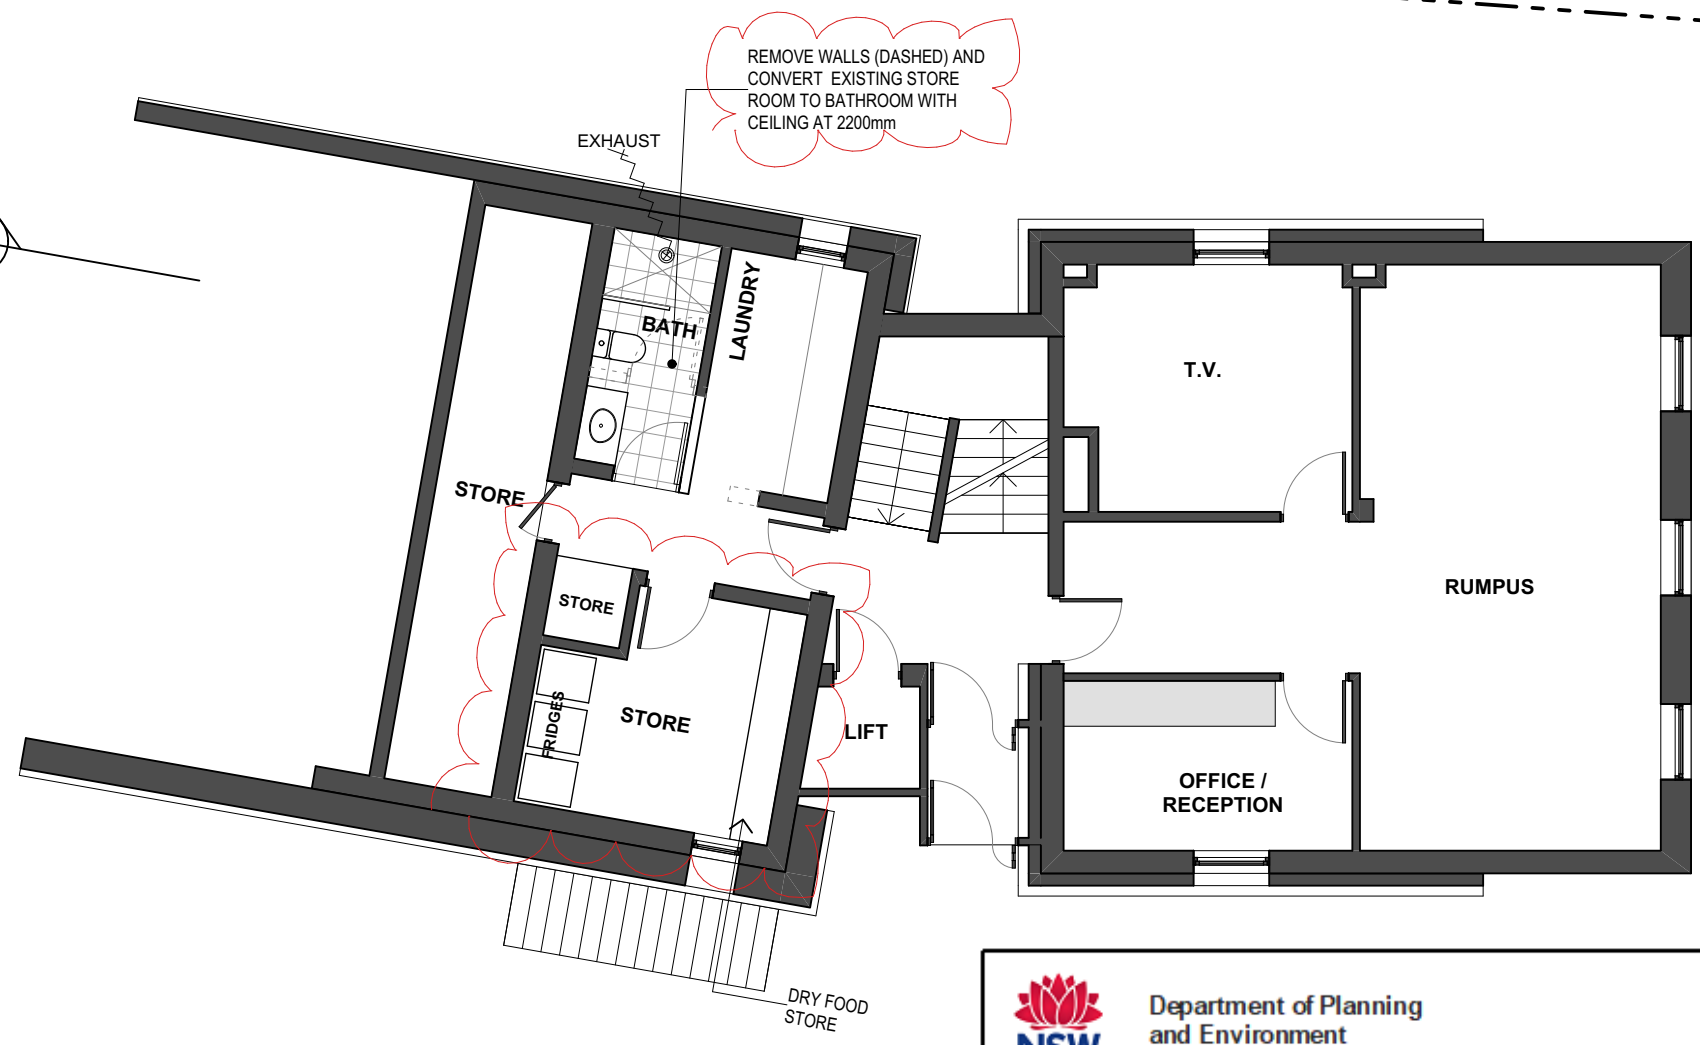
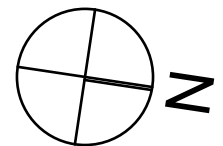


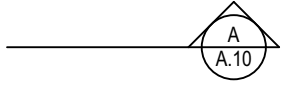

Department of Planning  
and Environment

Issued under the Environmental Planning and Assessment Act 1979  
Approved Section 4.55 ( 1A ) Modification Application  
No MOD 23/3688 (DA 9602 MOD 1) granted on the 10 July 2023  
In respect to DA 9602  
Signed M Brown  
Sheet No 13 of 13

| DATE    | REV | DESCRIPTION   |
|---------|-----|---------------|
| 28/8/18 | A   | DA            |
| 11/5/23 | B   | S4.55         |
| 13/6/23 | C   | S4.55 CHANGES |
|         |     |               |