


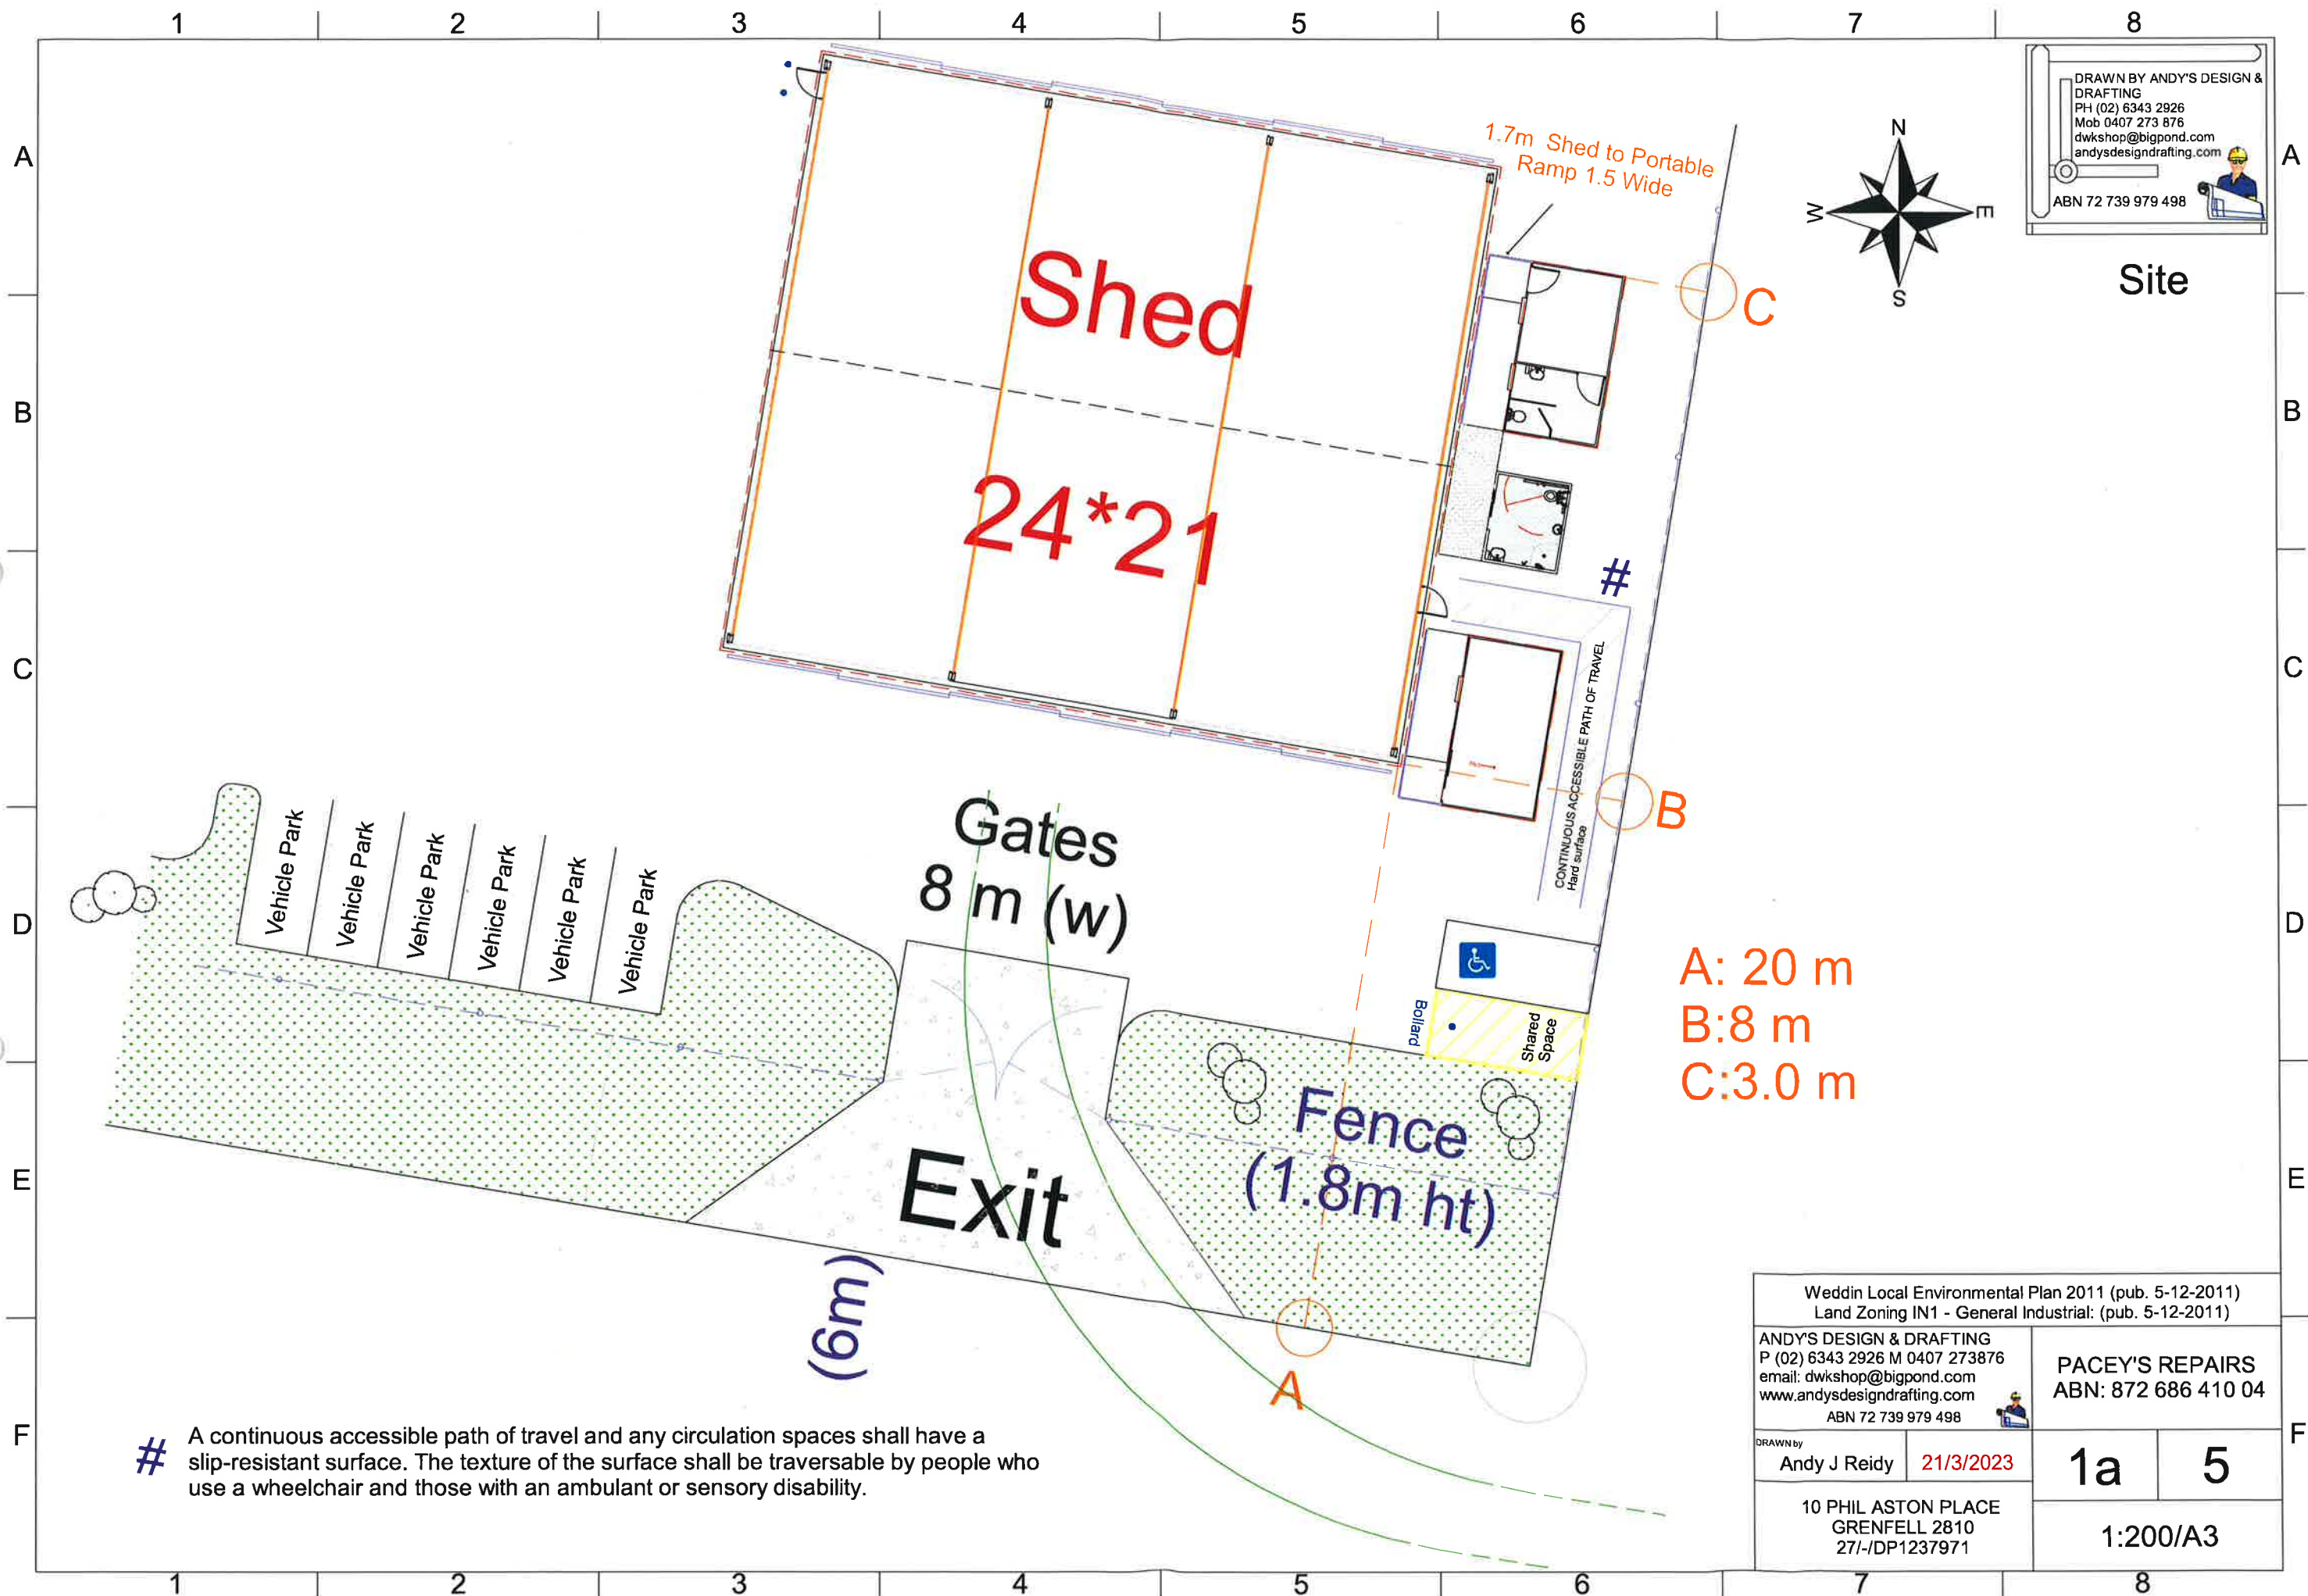

A continuous accessible path of travel and any circulation spaces shall have a slip-resistant surface. The texture of the surface shall be traversable by people who use a wheelchair and those with an ambulant or sensory disability.

Weddin Local Environmental Plan 2011 (pub. 5-12-2011) Land Zoning IN1 - General Industrial: (pub. 5-12-2011)			
ANDY'S DESIGN & DRAFTING P (02) 6343 2926 M 0407 273876 email: dwkshop@bigpond.com www.andysdesigndrafting.com ABN 72 739 979 498		PACEY'S REPAIRS ABN: 872 686 410 04	
DRAWN by Andy J Reidy	21/3/2023	1a	5
10 PHIL ASTON PLACE GRENFELL 2810 27/-DP1237971		1:200/A3	