


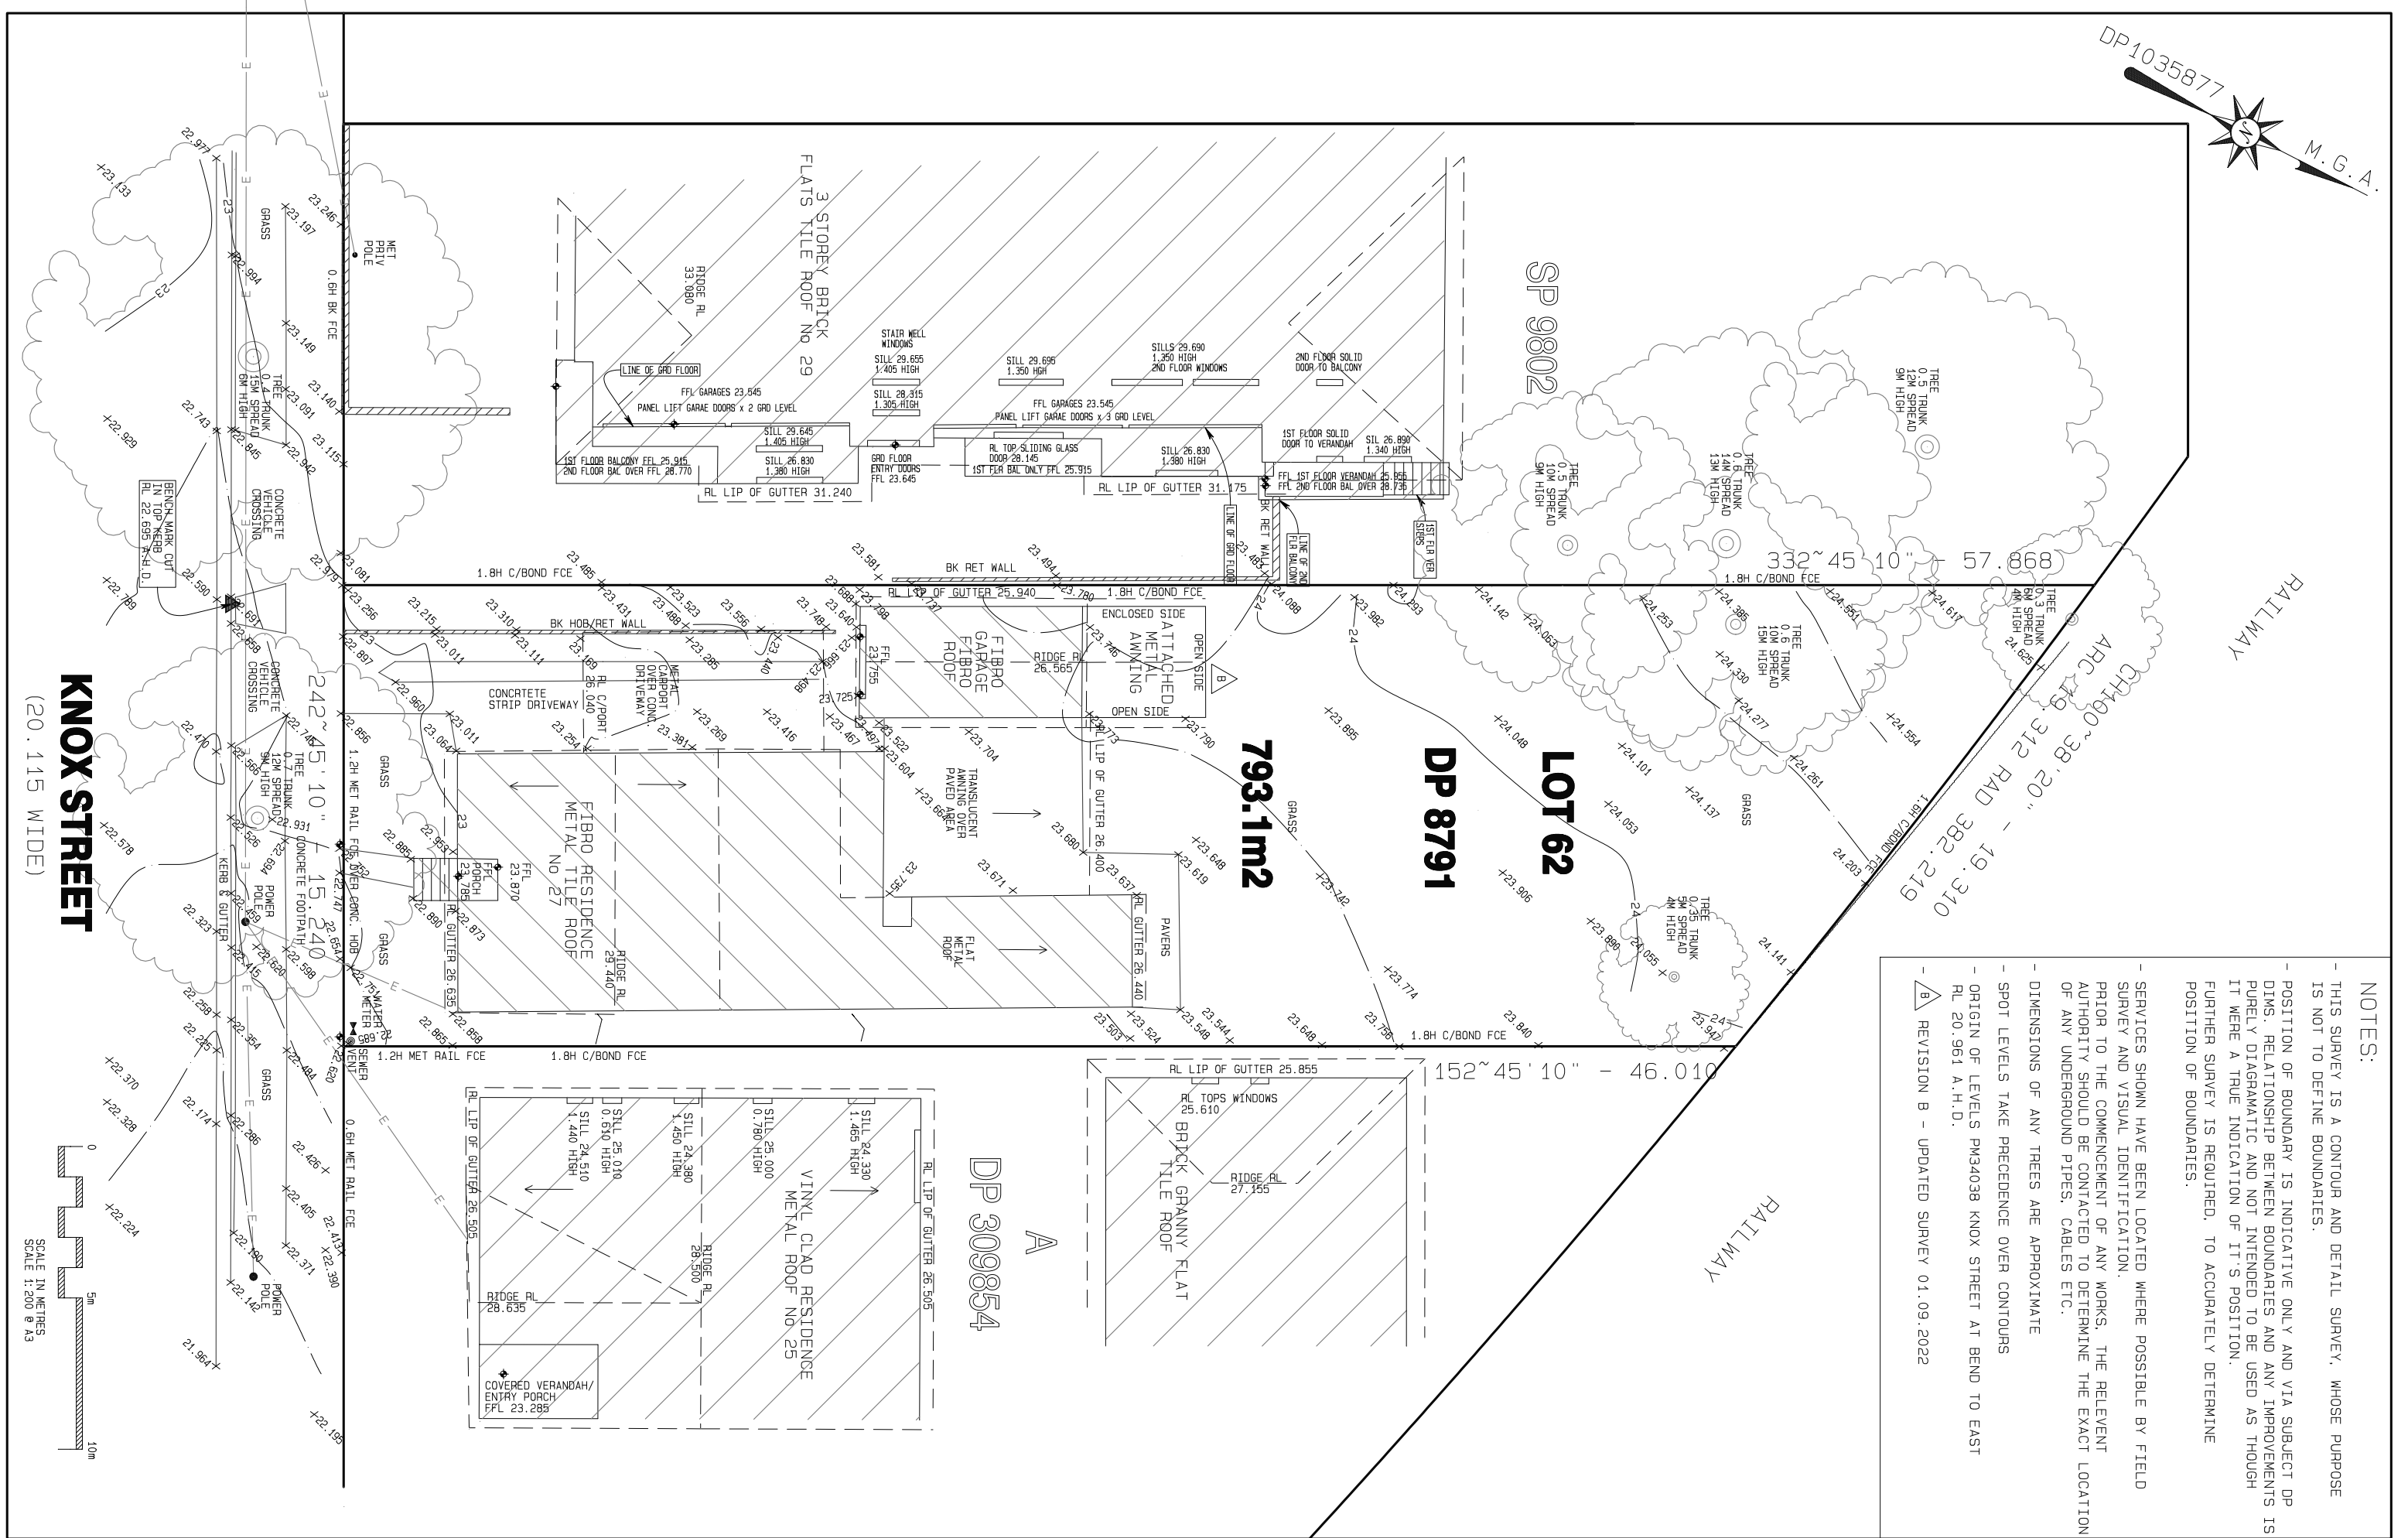

- NOTES:
- THIS SURVEY IS A CONTOUR AND DETAIL SURVEY, WHOSE PURPOSE IS NOT TO DEFINE BOUNDARIES.
 - POSITION OF BOUNDARY IS INDICATIVE ONLY AND VIA SUBJECT DP DIMS. RELATIONSHIP BETWEEN BOUNDARIES AND ANY IMPROVEMENTS IS PURELY DIAGNOSTIC AND NOT INTENDED TO BE USED AS THOUGH IT WERE A TRUE INDICATION OF IT'S POSITION.
 - FURTHER SURVEY IS REQUIRED, TO ACCURATELY DETERMINE POSITION OF BOUNDARIES.
 - SERVICES SHOWN HAVE BEEN LOCATED WHERE POSSIBLE BY FIELD SURVEY AND VISUAL IDENTIFICATION.
 - PRIOR TO THE COMMENCEMENT OF ANY WORKS, THE RELEVANT AUTHORITY SHOULD BE CONTACTED TO DETERMINE THE EXACT LOCATION OF ANY UNDERGROUND PIPES, CABLES ETC.
 - DIMENSIONS OF ANY TREES ARE APPROXIMATE
 - SPOT LEVELS TAKE PRECEDENCE OVER CONTOURS
 - ORIGIN OF LEVELS PM34038 KNOX STREET AT BEND TO EAST RL 20.961 A.H.D.
 - REVISION B - UPDATED SURVEY 01.09.2022

PRECISION SITE SURVEYS
Incorporated in NSW

PO BOX 158, NORTHMEAD, NSW, 2152.
Tel: +61 2 9896 6014 Fax: +61 2 9896 6731
Email: jimkafa@bigpond.com

PROJECT

CONTOUR AND DETAIL SURVEY TO AUSTRALIAN HEIGHT DATUM OVER LOT 62 IN DEPOSITED PLAN 8791 AT No 27 KNOX STREET, BELMORE.

for **ROBERT & DRUSIANA SAAB**

DRAWING

PLAN SHOWING EXISTING AND ADJOINING INFORMATION.
ORIGIN OF LEVELS SHOWN ABOVE
REVISION B - UPDATED SURVEY 01.09.2022

DRAWING NO. 27KNOX.PRO PROJECT NUMBER: 113602 B

Surveyed on: 12.04.2021
Revision B 011.09.2022
Surveyed by: J.K.
Horizontal Datum: DP 8791
DP1035877
Verticle Datum : A.H.D.

Plot Date: 02.09.2022
Drawn by : J.K.

Contour Interval: 250mm

Scale is 1 : ##### @ A4 Size
1 : 200 @ A3 Size