
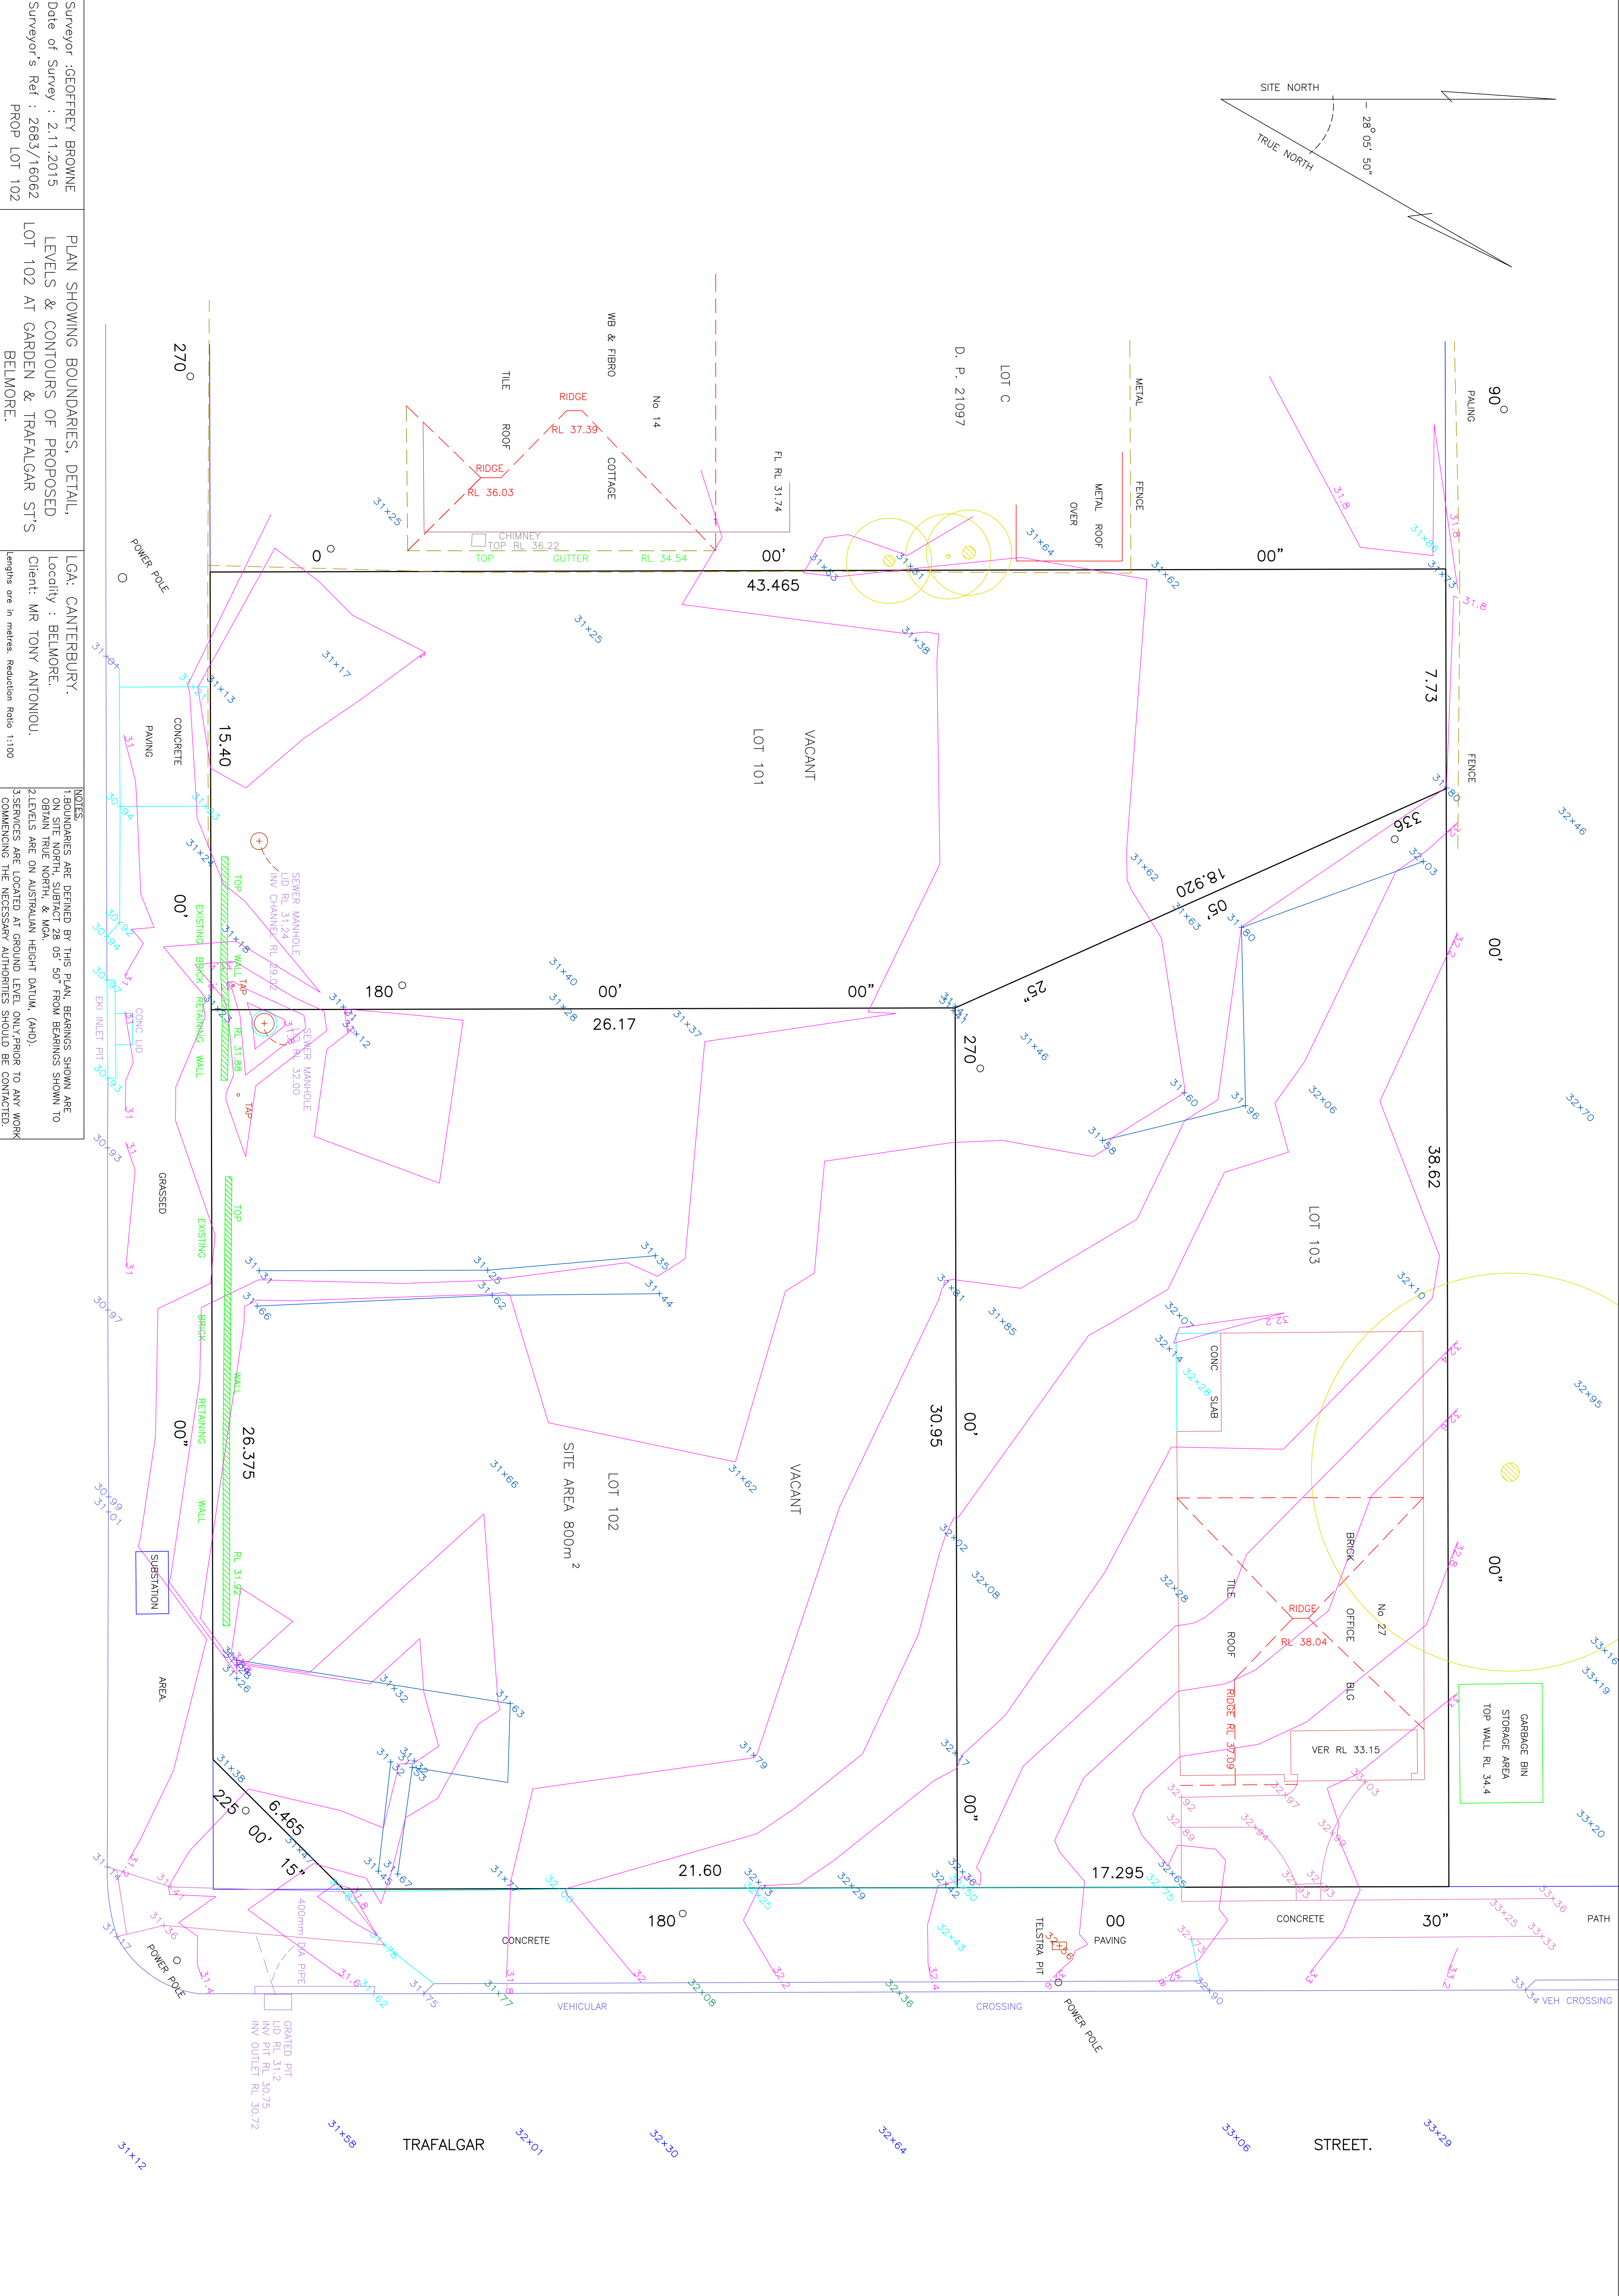


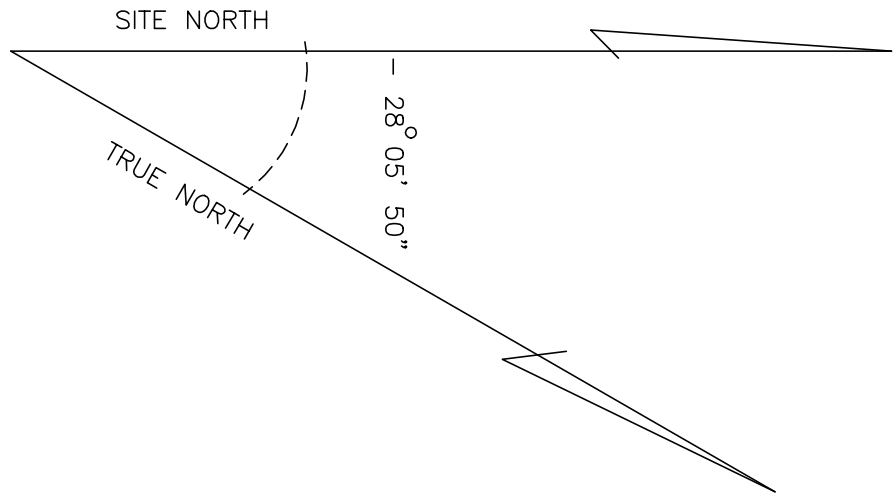

Surveyor :GEOFFREY BROWNE Date of Survey : 2.11.2015 Surveyor's Ref : 2683/16062 PROP LOT 102	PLAN SHOWING BOUNDARIES, DETAIL, LEVELS & CONTOURS OF PROPOSED LOT 102 AT GARDEN & TRAFALGAR ST'S BELMORE.	LGA: CANTERBURY, Locality : BELMORE. Client: MR TONY ANTONIOU.	NOTES 1.BOUNDARIES ARE DEFINED BY THIS PLAN, BEARINGS SHOWN ARE ON SITE NORTH, SUBTRACT 28 05' 50" FROM BEARINGS SHOWN TO OBTAIN TRUE NORTH, & MGA. 2.LEVELS ARE ON AUSTRALIAN HEIGHT DATUM, (AHD). 3.SERVICES ARE LOCATED AT GROUND LEVEL, ONLY PRIOR TO ANY WORK COMMENCING THE NECESSARY AUTHORITIES SHOULD BE CONTACTED.
--	---	--	--