


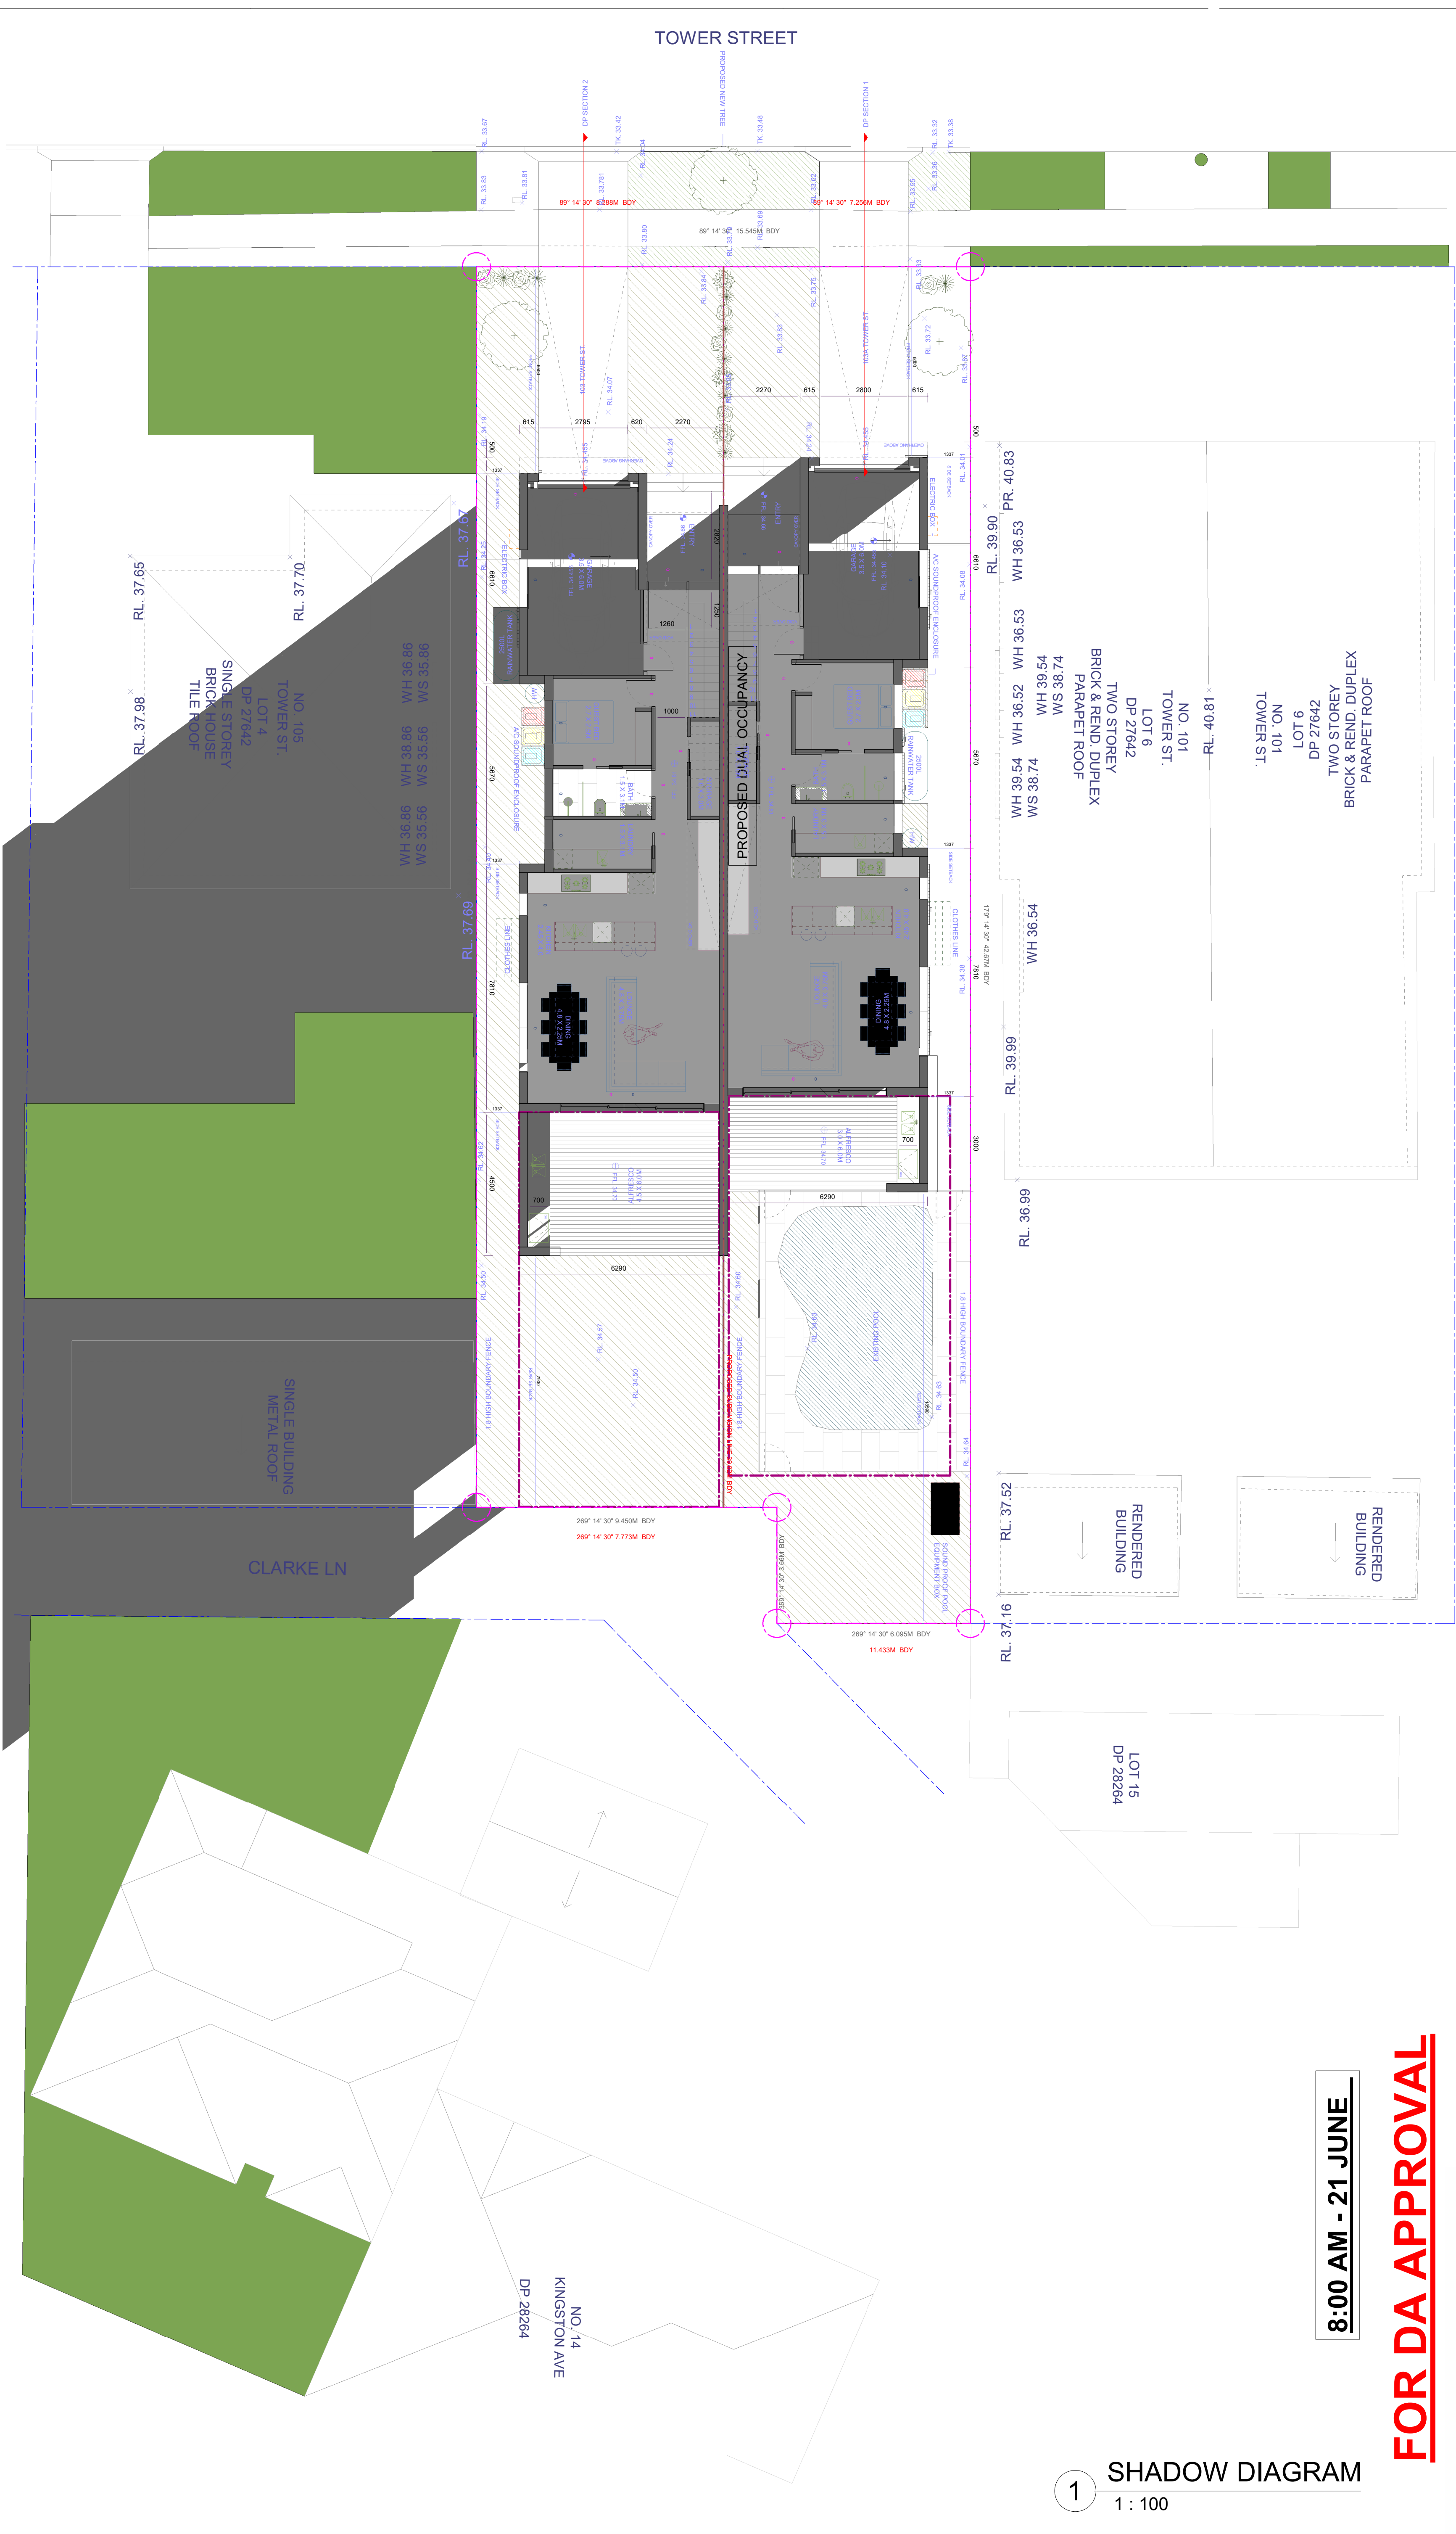

1 SHADOW DIAGRAM  
1 : 100


8:00 AM - 21 JUNE

**FOR DA APPROVAL**

|   |  |   |  |   |                       |                           |                   |                                           |                   |                   |
|---|--|---|--|---|-----------------------|---------------------------|-------------------|-------------------------------------------|-------------------|-------------------|
| <br><b>CONSULTANTS</b>       |  | <div>31B BUCKWALL AVENUE<br/>GREENACRE, NSW 2190<br/><br/>CONTACT: 0434 575 819<br/>NLCONSULTANTS@OUTLOOK.COM</div> <div>SIGNED: <i>Nouhad Farah</i><br/><br/>NOUHAD FARAH<br/>B.E. (ME) AUST. NER, CPENG<br/>MEMBERSHIP NUMBER: 3312640</div> |  | <b>NOTES</b> <div>1. Do not scale off this drawing. Use dimensions &amp; architectural drawings only.<br/>2. Drawings to be read in conjunction with specification.<br/>3. Levels are indicative only and are to be checked.<br/>4. Authorities mains and/or existing services are to be located and checked prior to commencement of any works.<br/>5. The information on this drawing is to be used for site hydraulic and/or fire protection services only.<br/>6. The information on this drawing remains the property of Nouhad Farah. Reproduction of the whole or part of the document constitutes an infringement of copyright.<br/>7. Completion of the quality record is evidence that the design and the drawing have been verified.</div> |                       | <b>DATE</b><br>30.03.2023 | <b>NO:</b><br>1.0 | <b>AMENDMENT</b><br>ISSUE FOR DA APPROVAL | <b>INIT</b><br>NF | <b>ISSUE</b><br>A |
| <div>CLIENT: ANTHONY CHALLITA</div> <div>ATTACHED DUAL OCCUPANCY</div> <div>SHADOW DIAGRAMS - 8AM - 21 JUNE</div> |  |   |  |   | <b>Date</b>           | 30/03/2023                |                   |                                           |                   |                   |
|   |  |   |  |   | <b>Project number</b> | SYD23/381                 |                   |                                           |                   |                   |
|   |  |   |  |   | <b>Sheet number</b>   | SD01                      |                   |                                           |                   |                   |
|   |  |   |  |   | <b>Scale</b>          | 1 : 100                   |                   |                                           |                   |                   |
|   |  |   |  |   | <b>Drawn by</b>       | NLCONS                    | <b>Checked by</b> | N.FARAH                                   |                   |                   |





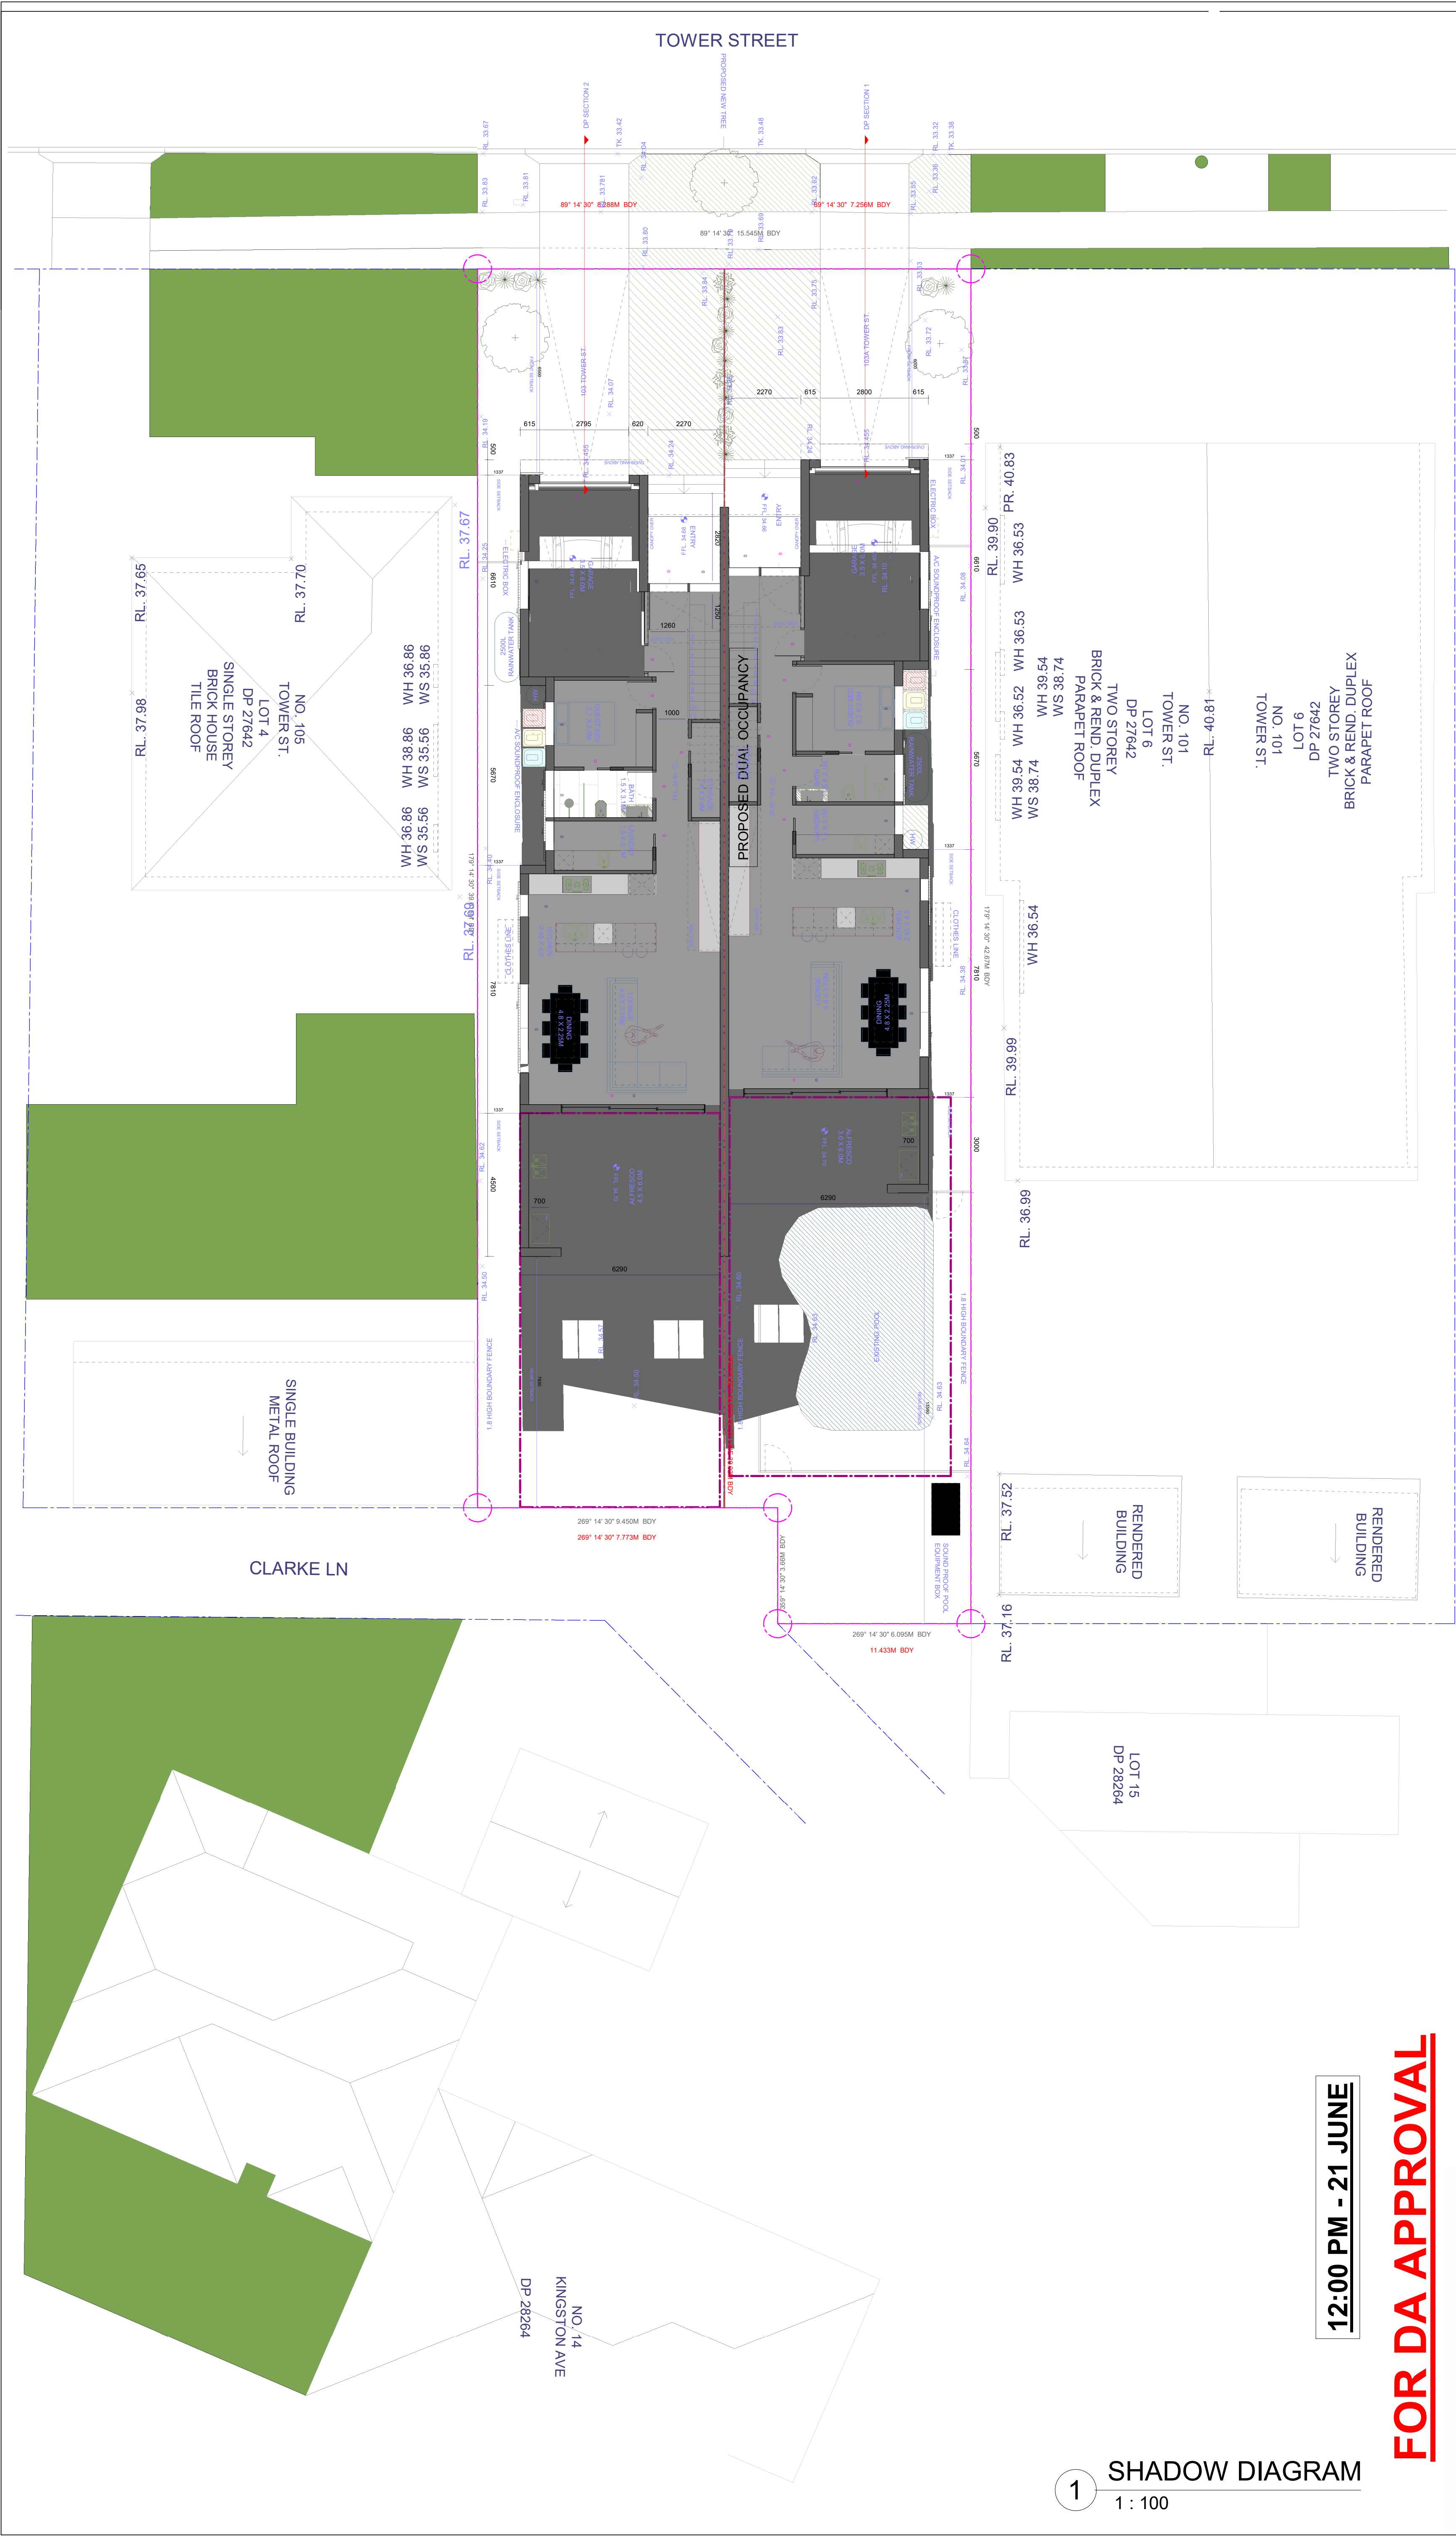

**12:00 PM - 21 JUNE**

**FOR DA APPROVAL**

## 1 SHADOW DIAGRAM

31B BUCKWALL AVENUE  
GREENACRE, NSW 2190  
CONTACT: 0434.575.819  
NLCONSULTANTS@OUTLOOK.COM

SIGNED: *Nouhad Farah*  
NOUHAD FARAH  
B.E. MIE AUSTR; NER; CPENG.  
MEMBERSHIP NUMBER: 3312640

NOTES

1. Do not scale off this drawing. Use dimensions & architectural drawings only.
2. Drawings to be read in conjunction with specification.
3. Levels are indicative only and are to be checked.
4. Authorities mains and/or existing services are to be located and checked prior to commencement of any works.
5. The information on this drawing is to be used for site hydraulic and/or fire protection services only.
6. The information on this drawing remains the property of Nuhoud Farah - reproduction of the whole or part of the document constitutes an infringement of copyright.
7. Completion of the quality record is verified that the design and the drawing have been checked.

[illegible]

CLIENT: ANTHONY CHALLITA

# ATTACHED DUAL OCCUPANCY

SHADOW DIAGRAMS - 12PM - 21 JUNE

|          |        |            |          |
|----------|--------|------------|----------|
| Drawn by | NLCONS | Checked by | N.F.ARAH |
|----------|--------|------------|----------|

Scale  
1 : 100


Date 30/03/2023

Project number  
SYD23/381

Sheet number

Scale  
1 : 100



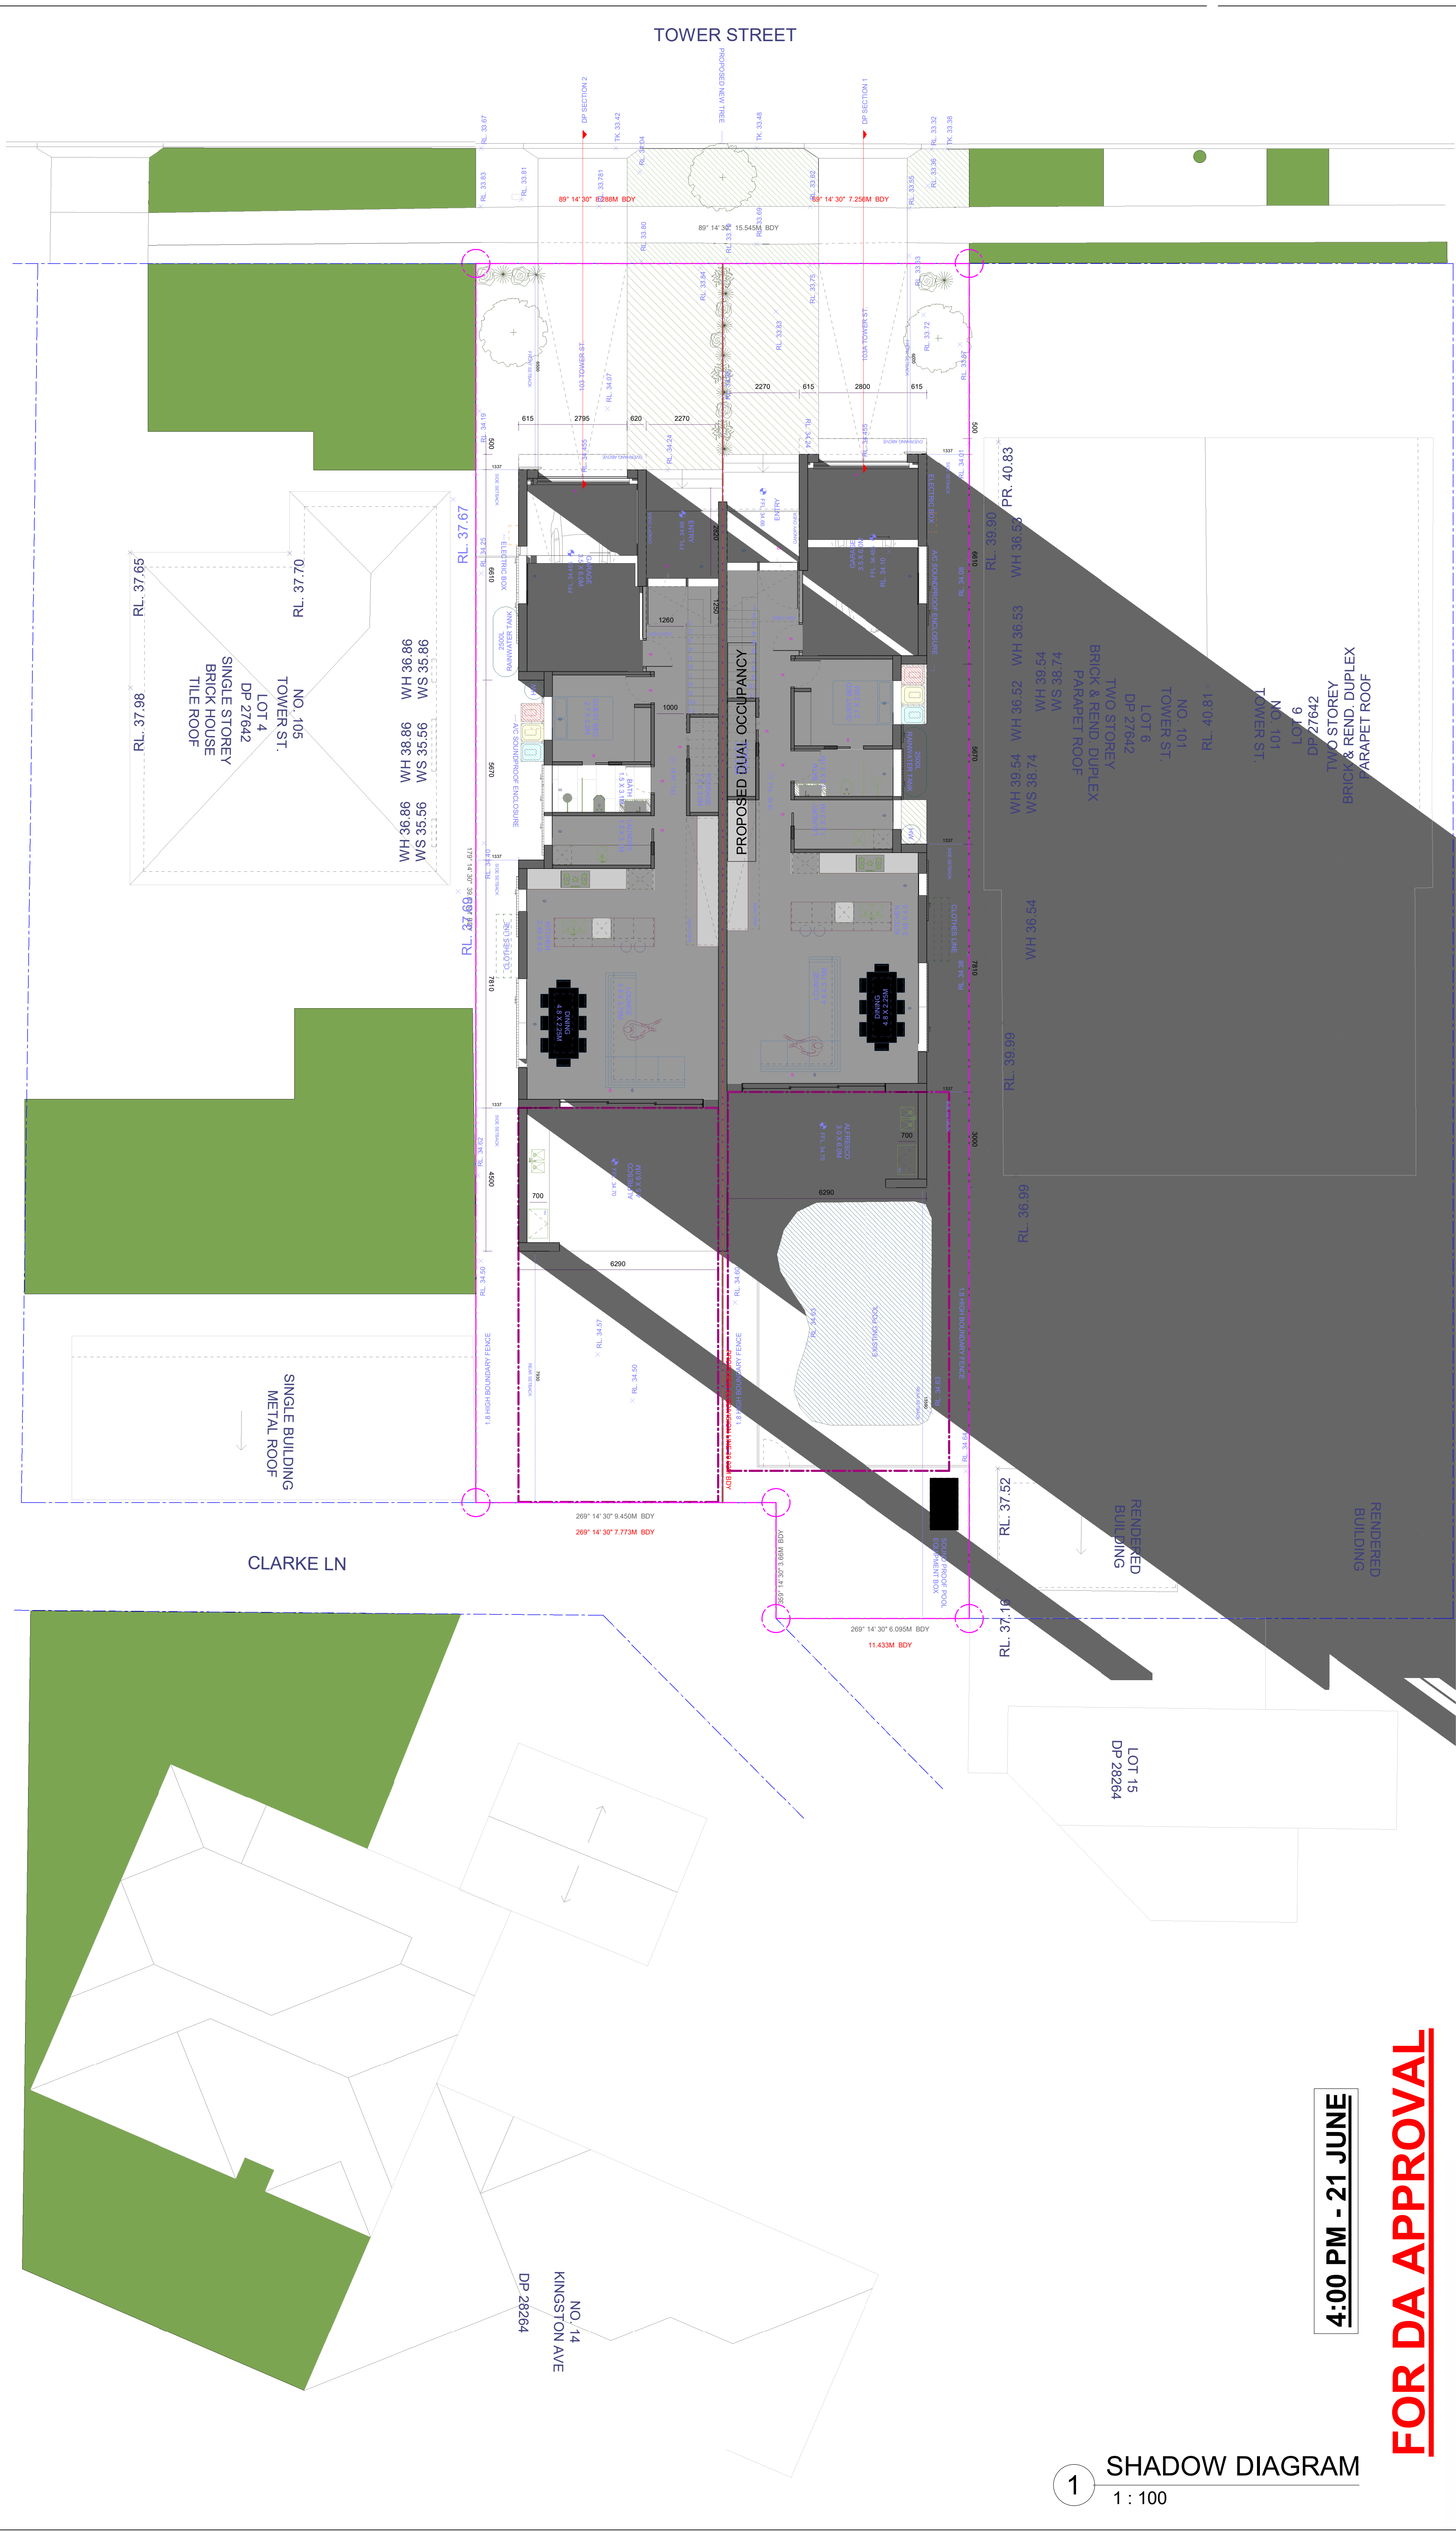

4:00 PM - 21 JUNE

FOR DA APPROVAL


1 SHADOW DIAGRAM  
1 : 100

|   |   |  |  |                          |     |                       |                                                                                                |
|---|---|--|--|--------------------------|-----|-----------------------|------------------------------------------------------------------------------------------------|
| <div></div>                                                                   | NOTES   |  |  | CLIENT: ANTHONY CHALLITA |     |                       | <div></div> |
|   | 1. Do not scale off this drawing. Use dimensions & architectural drawings only.                                 |  |  | DATE                     | NO: | AMENDMENT             |                                                                                                |
|   | 2. Drawings to be read in conjunction with specification.                                                       |  |  | 30.03.2023               | 1.0 | ISSUE FOR DA APPROVAL |                                                                                                |
|   | 3. Levels are indicative only and are to be checked.                                                            |  |  |                          |     |                       |                                                                                                |
|   | 4. Authorities mains and or existing services are to be located and checked prior to commencement of any works. |  |  |                          |     |                       |                                                                                                |
| 5. The information on this drawing is to be used for site hydraulic and or fire protection services only.                                                          |   |  |  |                          |     |                       | Date                                                                                           |
| 6. The information on this drawing remains the property of Nohad Farah reproduction of the whole or part of the document constitutes an infringement of copyright. |   |  |  |                          |     |                       | 30/03/2023                                                                                     |
| 7. Completion of the quality record is evidence that the design and the drawing have been verified.                                                                |   |  |  |                          |     |                       | Project number                                                                                 |
|   |   |  |  |                          |     |                       | SYD23/381                                                                                      |
|   |   |  |  |                          |     |                       | Sheet number                                                                                   |
|   |   |  |  |                          |     |                       | SD03                                                                                           |
|   |   |  |  |                          |     |                       | Scale                                                                                          |
|   |   |  |  |                          |     |                       | 1 : 100                                                                                        |

31B BUCKWALL AVENUE  
GREENACRE, NSW 2190  
CONTACT: 0434 575 819  
NLCONSULTANTS@OUTLOOK.COM

SIGNED: *Nouhad Farah*  
NOUHAD FARAH  
B.E. / MIE AUST. / NER, CPENG  
MEMBERSHIP NUMBER: 3312640



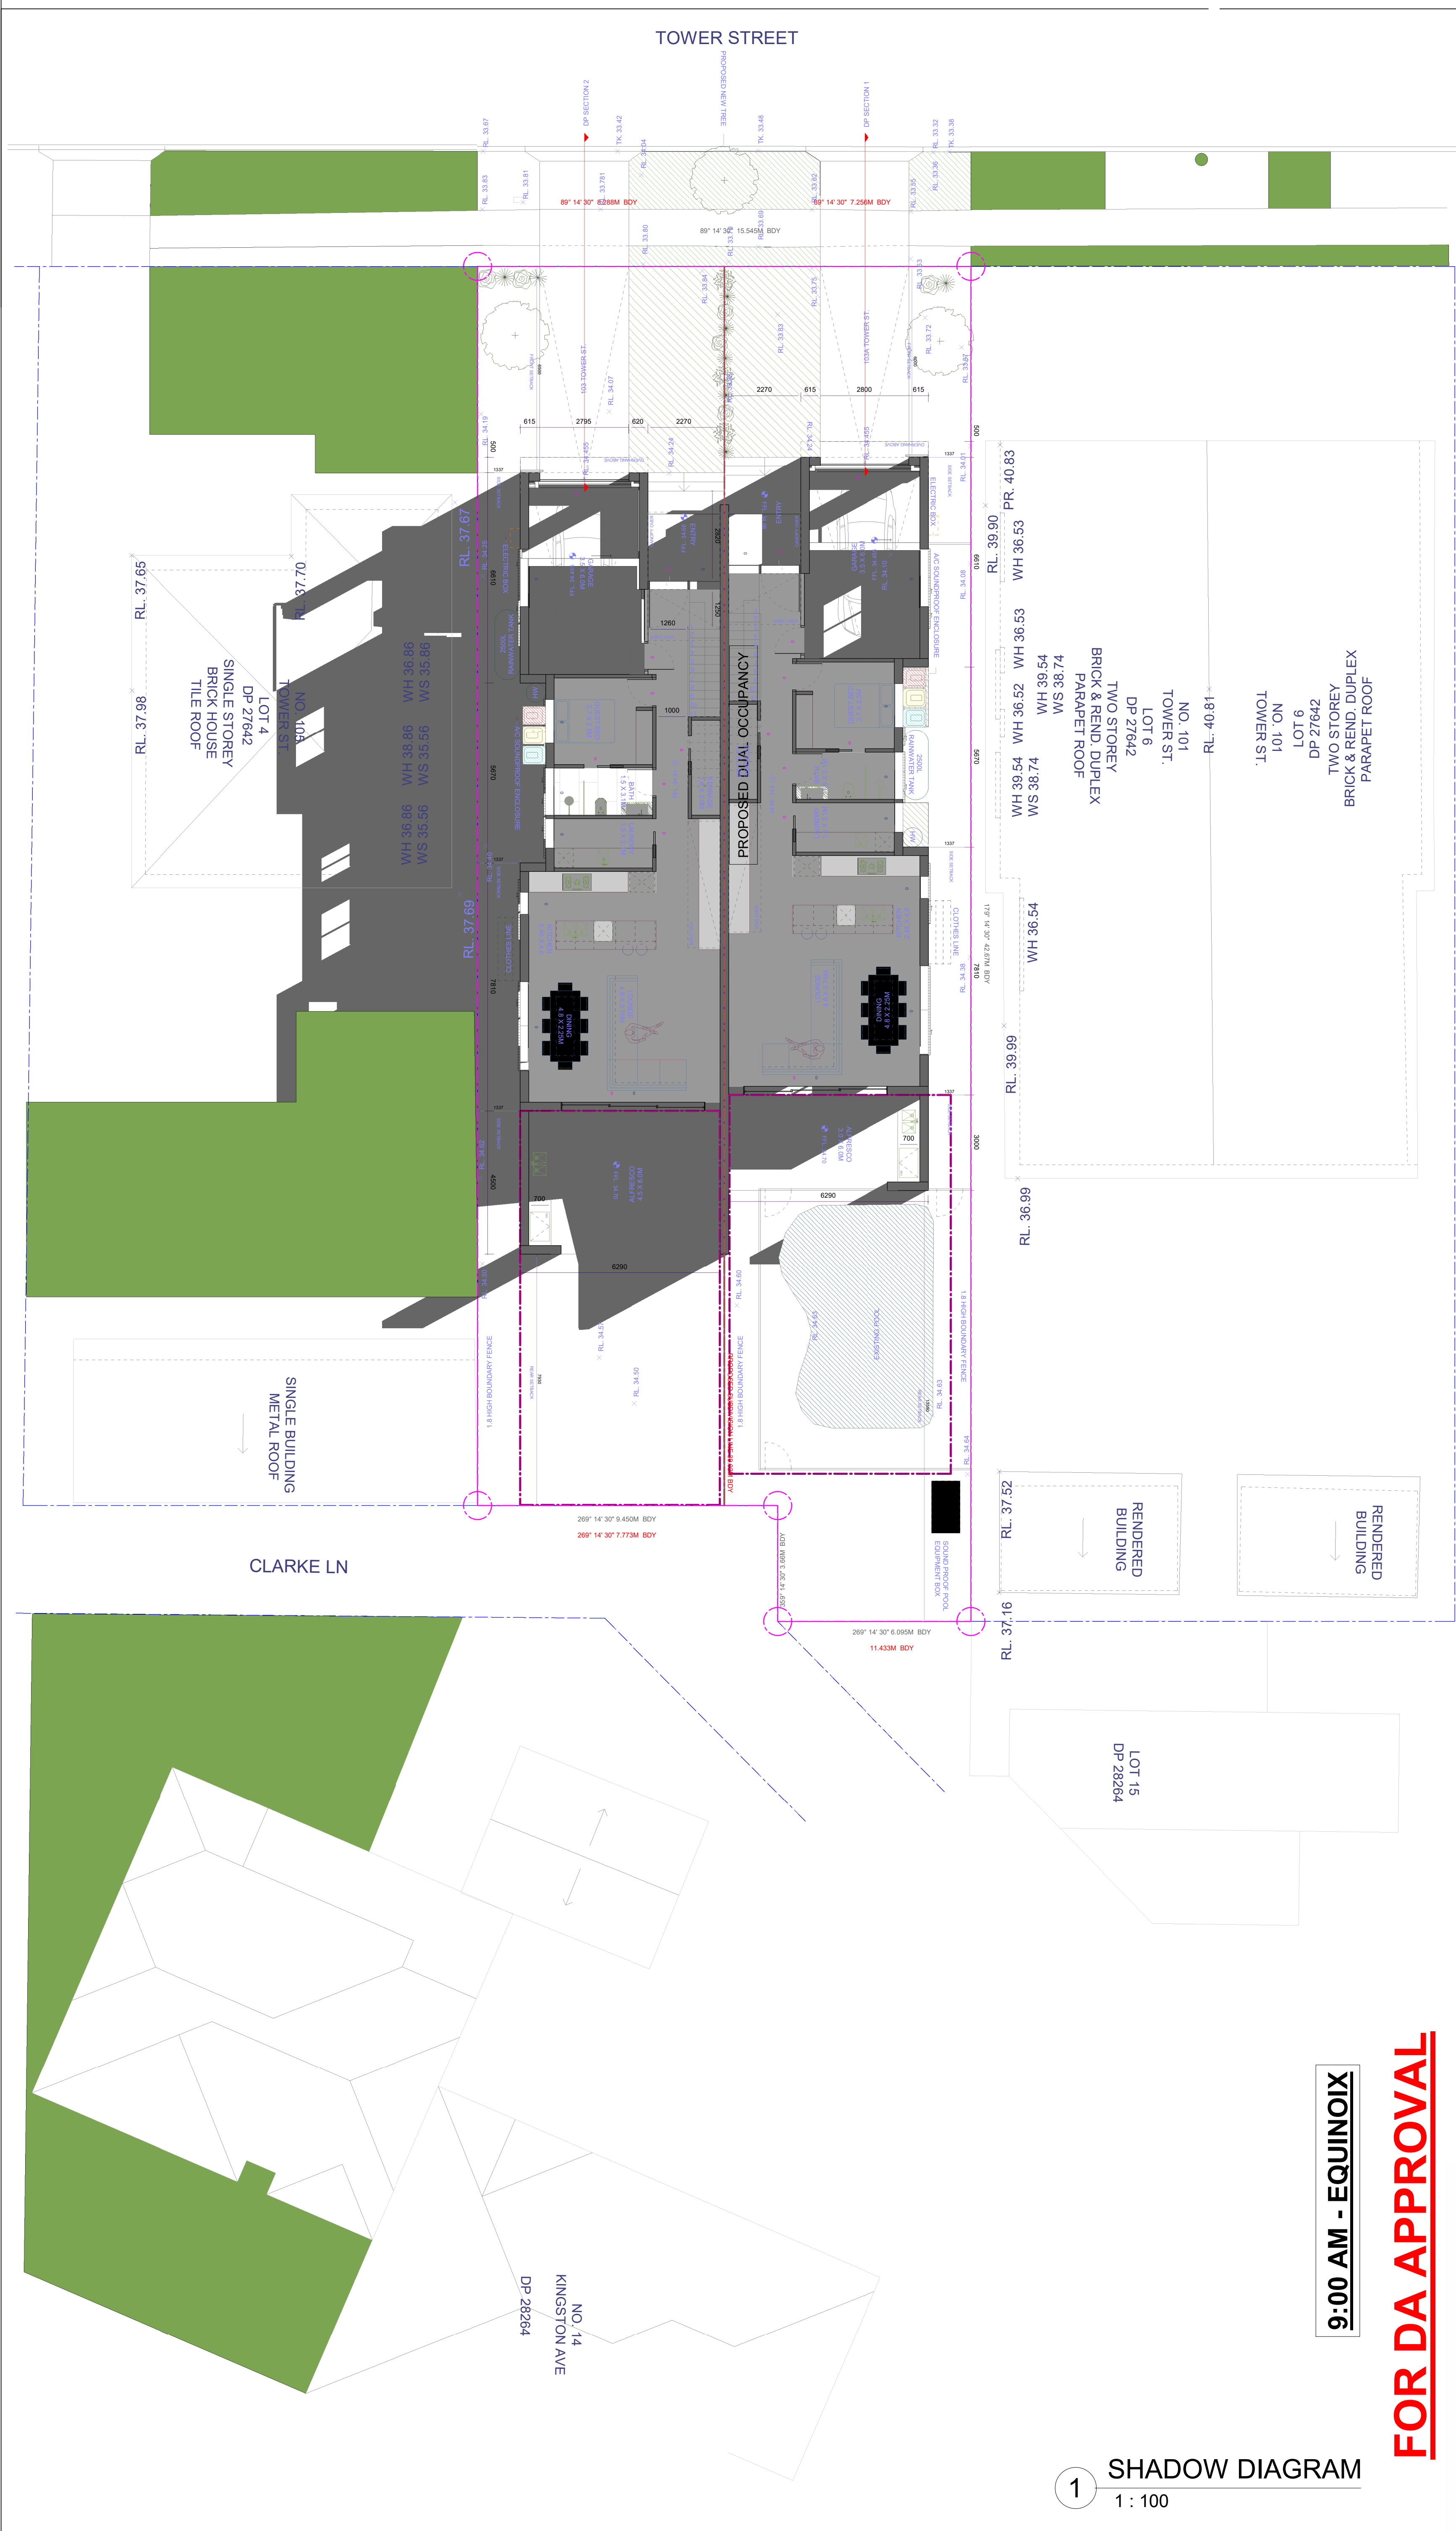

9:00 AM - EQUINOIX

FOR DA APPROVAL

1 SHADOW DIAGRAM  
1 : 100

|   |  |   |  |            |  |     |  |                       |  |      |  |       |  |
|---|--|---|--|------------|--|-----|--|-----------------------|--|------|--|-------|--|
|   |  |   |  |            |  |     |  |                       |  |      |  |       |  |
| <div>31B BUCKWALL AVENUE<br/>GREENACRE, NSW 2190<br/>CONTACT: 0434 575 819<br/>NLCONSULTANTS@OUTLOOK.COM</div> <div>SIGNED: <i>Nouhad Farah</i><br/>NOUHAD FARAH<br/>B.E. / MIE AUST. / NER, CPENG<br/>MEMBERSHIP NUMBER: 3312640</div> |  | NOTES   |  | DATE       |  | NO: |  | AMENDMENT             |  | INIT |  | ISSUE |  |
|   |  | <div>1. Do not scale off this drawing. Use dimensions &amp; architectural drawings only.<br/>2. Drawings to be read in conjunction with specification.<br/>3. Levels are indicative only and are to be checked.<br/>4. Authorities mains and or existing services are to be located and checked prior to commencement of any works.<br/>5. The information on this drawing is to be used for site hydraulic and or fire protection services only.<br/>6. The information on this drawing remains the property of Nouhad Farah reproduction of the whole or part of the document constitutes an infringement of copyright.<br/>7. Completion of the quality record is evidence that the design and the drawing have been verified.</div> |  | 30.03.2023 |  | 1.0 |  | ISSUE FOR DA APPROVAL |  | NF   |  | A     |  |
|   |  |   |  |            |  |     |  |                       |  |      |  |       |  |
|   |  |   |  |            |  |     |  |                       |  |      |  |       |  |
1 SHADOW DIAGRAM  
1 : 100

5:00 PM - EQUINOIX

**FOR DA APPROVAL**

|   |   |                    |            |               |                       |           |      |       |
|---|---|--------------------|------------|---------------|-----------------------|-----------|------|-------|
| <div><div>CONSULTANTS</div></div> <div>31B BUCKWALL AVENUE<br/>GREENACRE, NSW 2190<br/>CONTACT: 0434 575 819<br/>NLCONSULTANTS@OUTLOOK.COM</div> <div>SIGNED: <i>Nouhad Farah</i><br/>NOUHAD FARAH<br/>B.E. (ME) AUST. NER, CPENG<br/>MEMBERSHIP NUMBER: 3312640</div> | NOTES   |                    | DATE       |               | NO:                   | AMENDMENT | INIT | ISSUE |
|   | <div>1. Do not scale off this drawing. Use dimensions &amp; architectural drawings only.<br/>2. Drawings to be read in conjunction with specification.<br/>3. Levels are indicative only and are to be checked.<br/>4. Authorities mains and or existing services are to be located and checked prior to commencement of any works.<br/>5. The information on this drawing is to be used for site hydraulic and or fire protection services only.<br/>6. The information on this drawing remains the property Nouhad Farah reproduction of the whole or part of the document constitutes an infringement of copyright.<br/>7. Completion of the quality record is evidence that the design and the drawing have been verified.</div> |                    | 30.03.2023 | 1.0           | ISSUE FOR DA APPROVAL | NF        | A    |       |
|   |   |                    |            |               |                       |           |      |       |
|   |   |                    |            |               |                       |           |      |       |
| CLIENT: ANTHONY CHALLITA   |   | Date               |            | 30/03/2023    |                       |           |      |       |
| ATTACHED DUAL OCCUPANCY   |   | Project number     |            | SYD23/381     |                       |           |      |       |
| SHADOW DIAGRAMS - 5PM - EQUINOIX   |   | Sheet number       |            | SD06          |                       |           |      |       |
| Drawn by NLCONS   |   | Checked by N.FARAH |            | Scale 1 : 100 |                       |           |      |       |

