
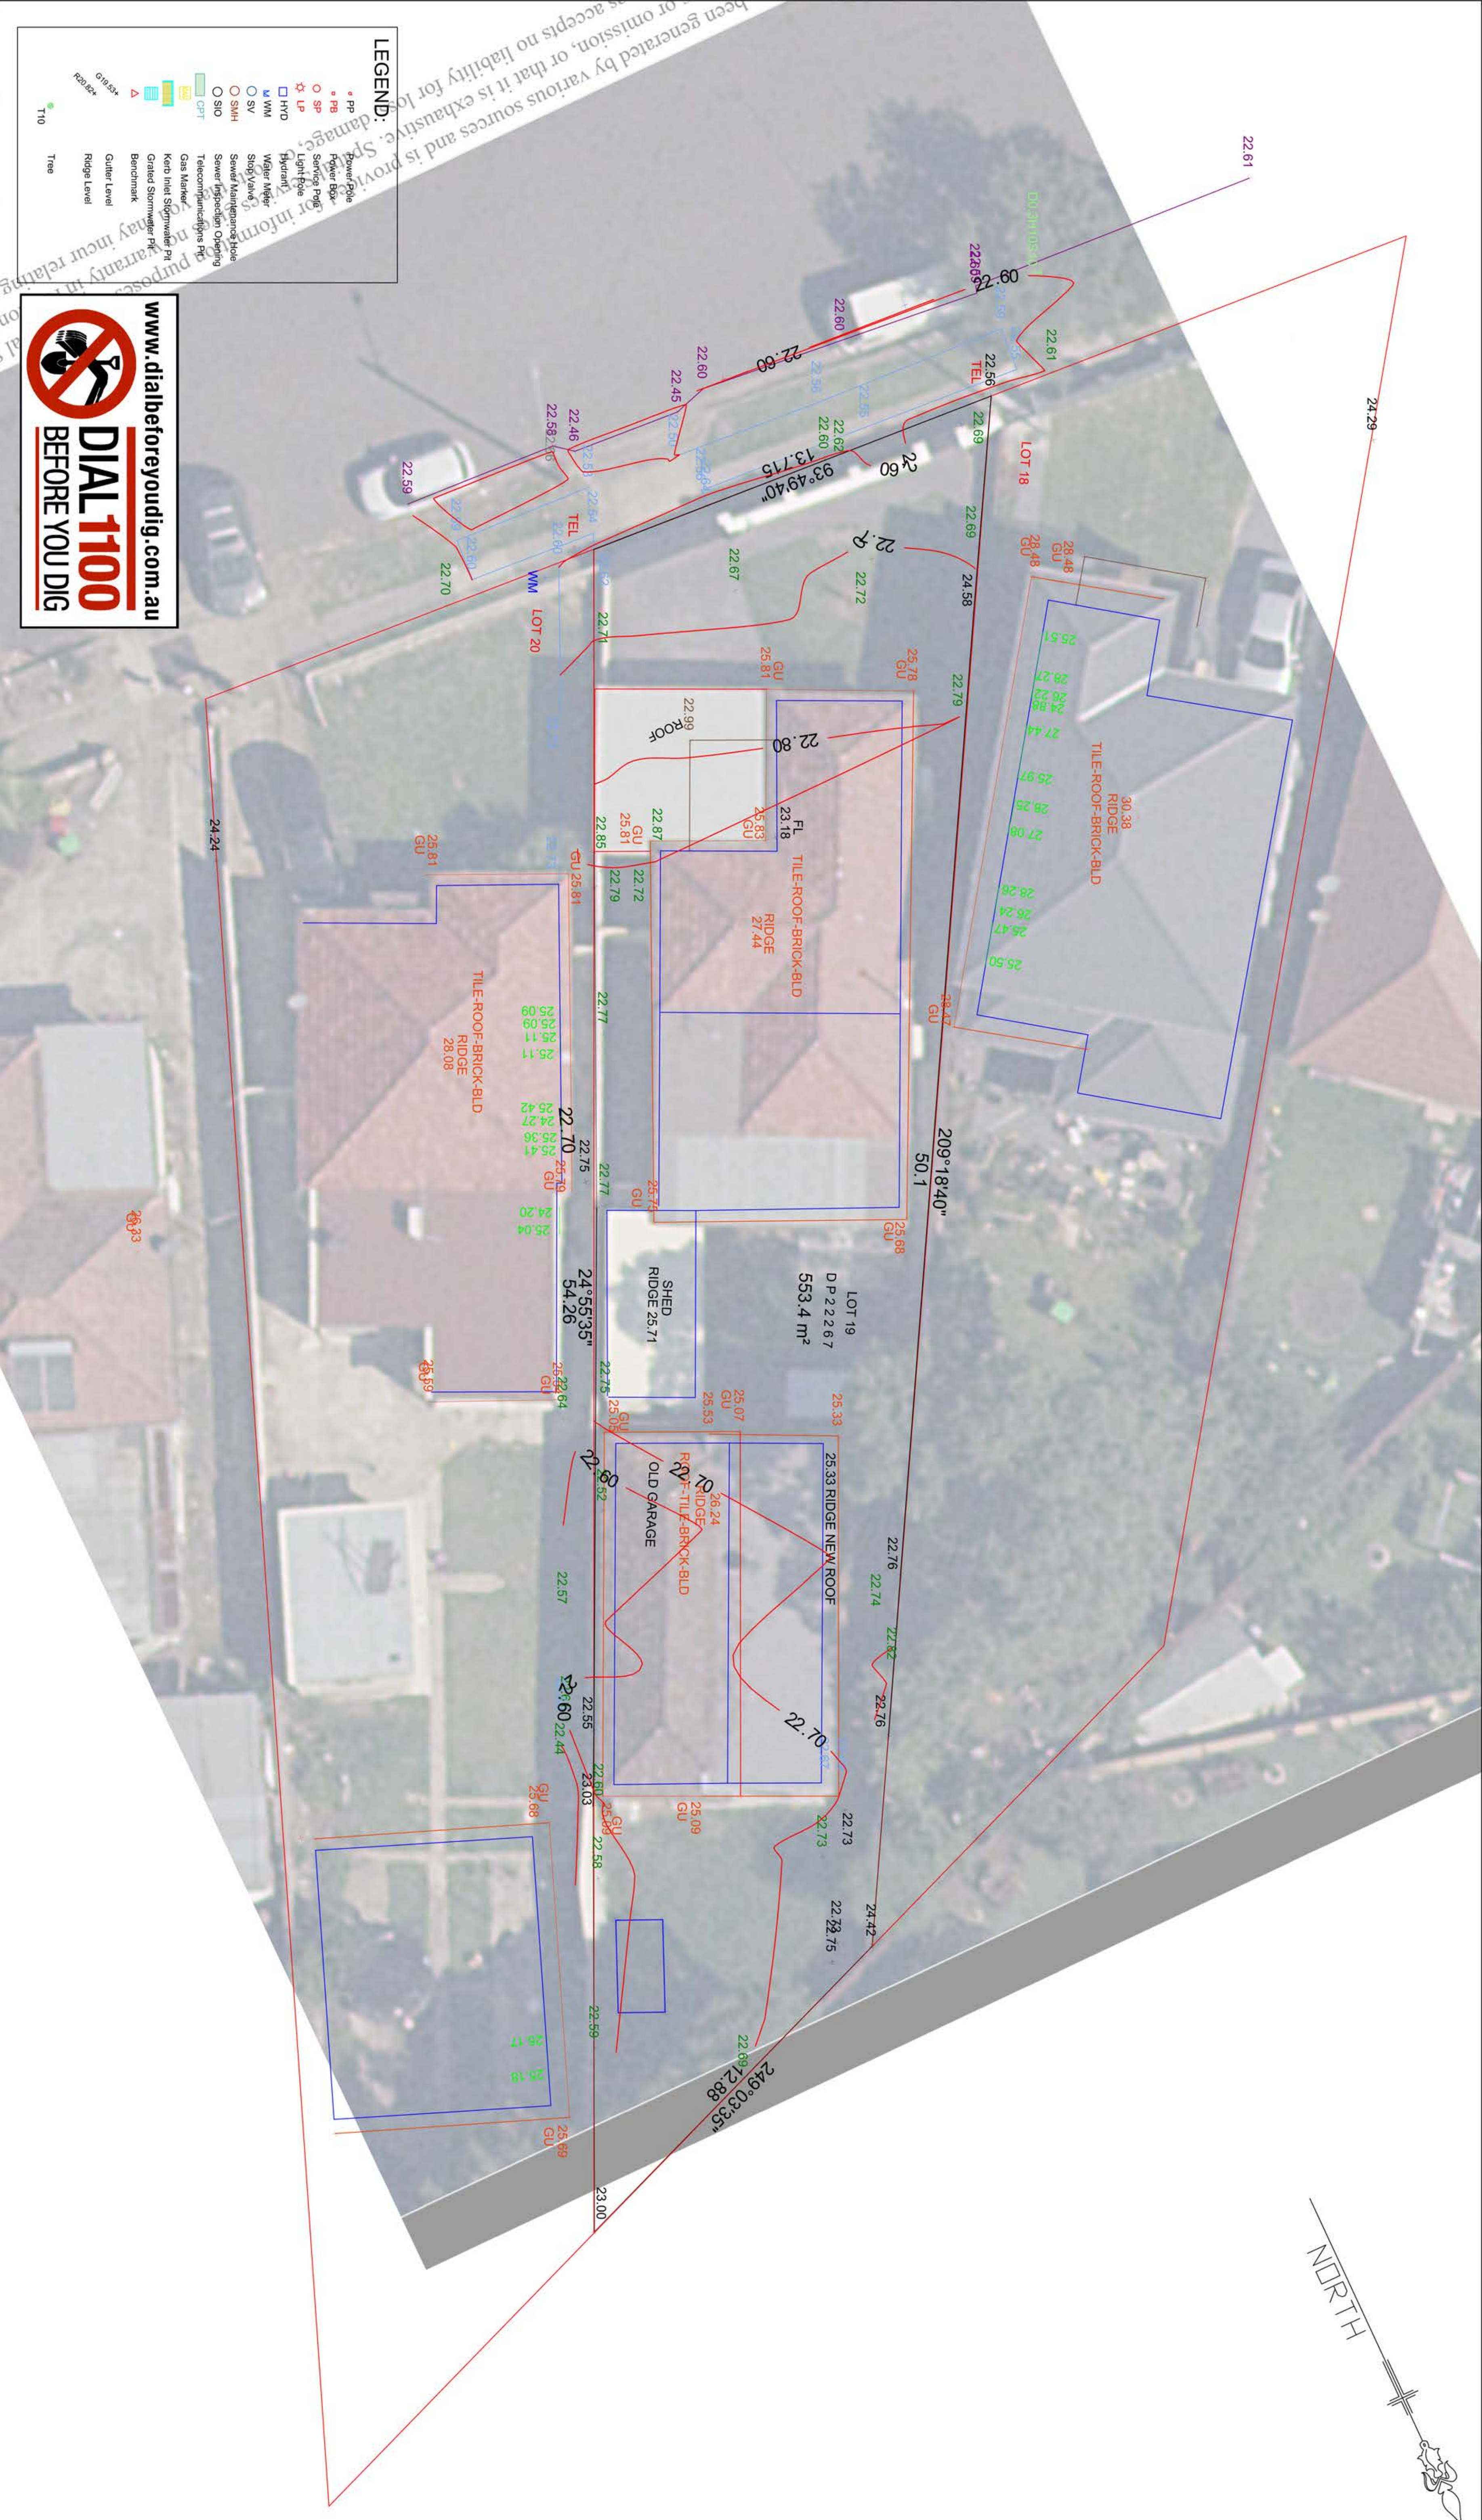


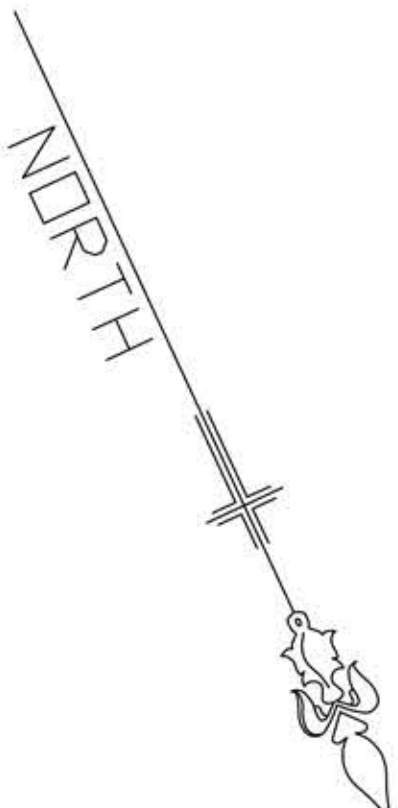

www.dialbeforeyoudig.com.au

DIAL 1100

BEFORE YOU DIG

METROPOLIS CITY SURVEYORS PTY LTD
157 GLADSTONE AVE., MT. ST. THOMAS
PHONE: 0422398044
www.mcsurveyors.com.au
email: info@mcsurveyors.com.au

[Signature]

RUSSELL COLIN TIESLER #SU002104
SURVEYOR REGISTERED UNDER THE
SURVEYING AND SPATIAL INFORMATION ACT, 2002

Datum: MGA2020	Surveyor: N.R.
Origin: SSM 135453	Drawn: N.R.
RL: 24.076	Checked: R.C.T.
Contour: 0.1	Date: 22.06.2022
Scale: 1:100 A1	Sheet: 1 of 1

Job Ref: **N20247**
Drawing No: **20-247**
Revision No: **A**

JOB DESCRIPTION: DETAIL SURVEY
5 PARK AVENUE PUNCHBOWL
LOT 19 DP 22267

Client: **MARK.M**