



P1




P2



LEGEND

	BOUNDARY
	MAJOR CONTOUR
	MINOR CONTOUR
	BOTTOM OF BANK
	TOP OF BANK
	KERBLINE / CONCRETE
	S.I/O / SEWER INSP.OPENING
	WM / WATER METER
	ELEC / ELECTRICITY TURRET
	TELPT / TELSTRA PIT
	SMH / SEWER MANHOLE

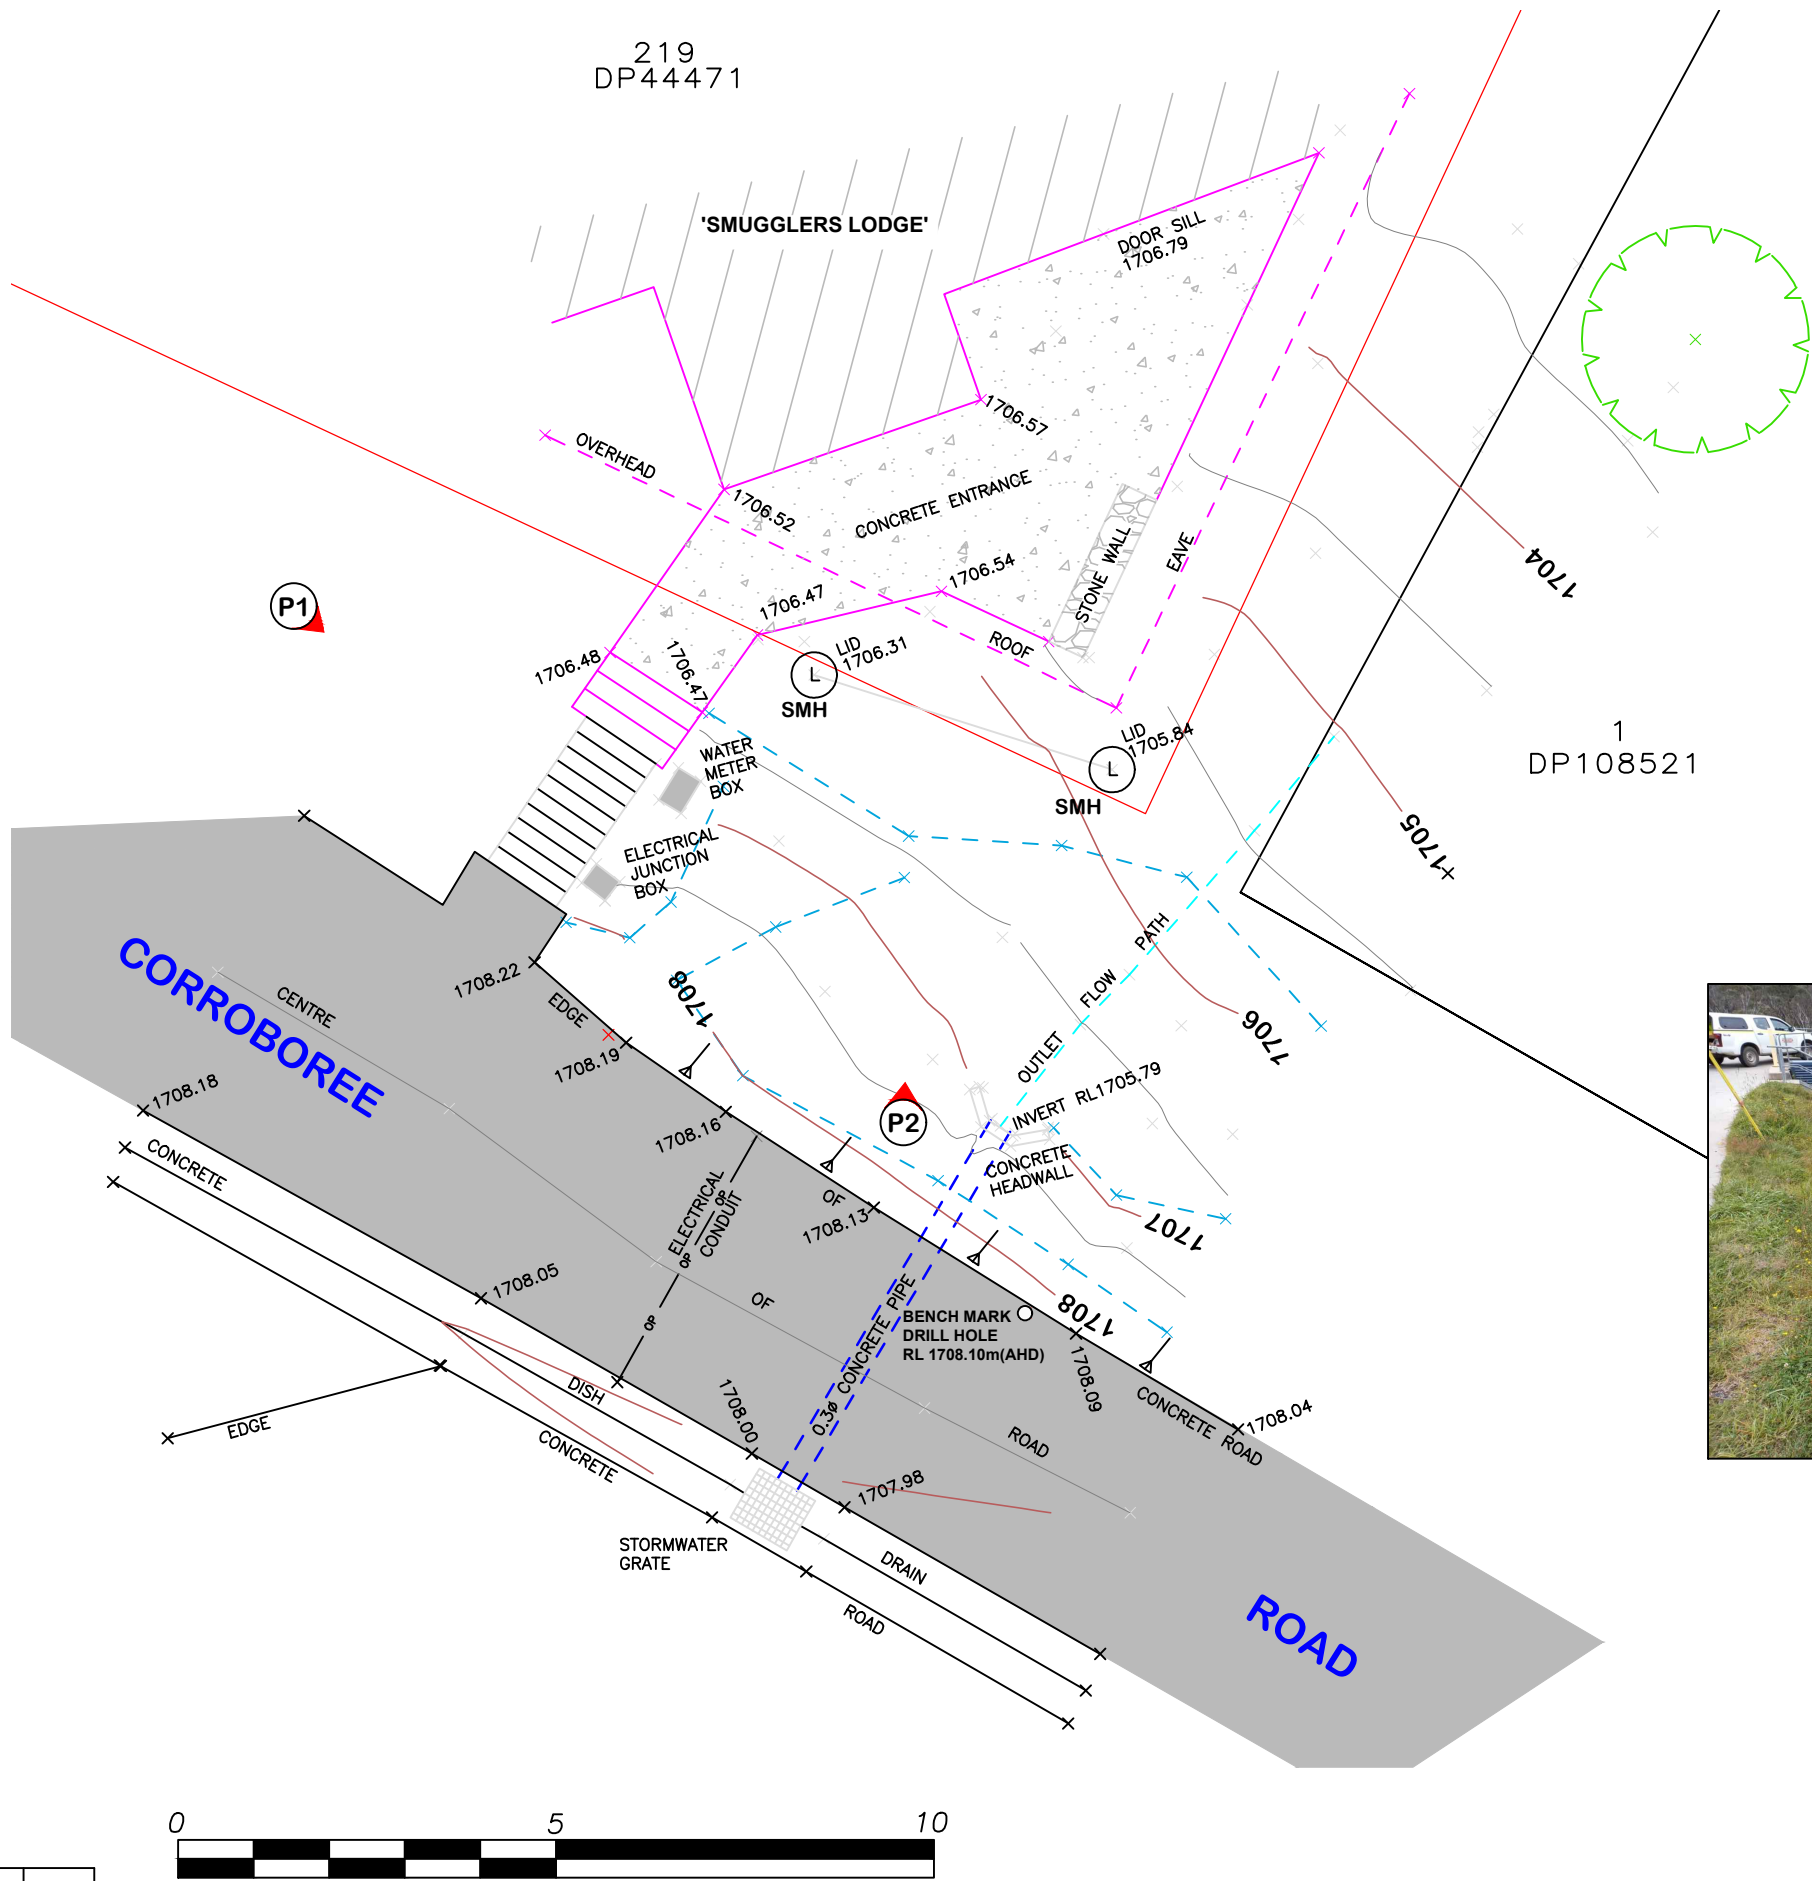

G.N.  
MGA

GENERAL NOTES

- ALL AREAS & DIMENSIONS ARE IN METRES AND ARE SUBJECT TO FINAL SURVEY.
- SERVICES OTHER THAN AS SHOWN MAY ALSO EXIST AND THEIR POSITION SHOULD BE VERIFIED BY THE RELEVANT AUTHORITIES PRIOR TO THE COMMENCEMENT OF ANY CONSTRUCTION WORKS.
- UNDERGROUND SERVICES MUST BE INVESTIGATED THROUGH DIAL BEFORE YOU DIG 1100 AND COUNTRY ENERGY BEFORE ANY EXCAVATION WORKS ARE UNDERTAKEN.
- POSITION OF DETAIL IS APPROXIMATE.
- THIS DOCUMENT IS COPYRIGHT AND MAY NOT BE REPRODUCED IN WHOLE OR PART BY ANY MEANS WITHOUT PRIOR WRITTEN CONSENT BY PWBURNS P/L

A	CLIENT ISSUE	RJ	23.03.22
No.	DESCRIPTION	CHK	DATE

**COPYRIGHT NOTICE**  
THIS DOCUMENT REMAINS THE PROPERTY OF PETER W. BURNS SURVEYORS PTY LTD.

**CONDITIONS OF USE**  
THIS DOCUMENT MAY ONLY BE USED BY THE CLIENT FOR THE PURPOSE FOR WHICH IT WAS COMMISSIONED. USE OF THE DOCUMENT FOR ANY OTHER PURPOSE IS NOT PERMITTED UNLESS PRIOR WRITTEN APPROVAL HAS BEEN OBTAINED FROM PETER W BURNS PTY LTD.

**PETER W. BURNS PTY LIMITED**  
REGISTERED LAND & ENGINEERING SURVEYORS  
GPS\*REMOTE SENSING\*FARMLANS\*CADASTRAL\*GIS\*PRECISE MEASUREMENT\*ENGINEERING

PO BOX 737 COOMA NSW 2630  
Ph (02) 6452 3221 Fax (02) 6452 4220  
Email: survey@pburns.com.au  
ABN 64 002 953 291



Surveyed MW	Drafted RJ	Checked PB	Client <b>Mr.ANDY THOMAS</b>	HEIGHT DATUM: AHD	LGA: SNOWY MONARO REGIONAL
REGISTERED SURVEYOR Scale @A1: N/A @A3: 1:100 DO NOT SCALE			Title <b>PROPOSED DISABLED CARPARK SITE LOT 219 DP44471 'SMUGGLERS LODGE', SMIGGINS HOLES</b>	AZIMUTH: MGA	Parish: GUTHEGA
				CONTOUR INTERVAL: 0.5 m	County: WALLACE
				DA #:	Revision <b>A</b>
					Sheet No. <b>01/01</b>
			CAD file: 4746_3_CD_01_A	JOB REF. No: 4746_3	Survey Date: 07/03/2022