


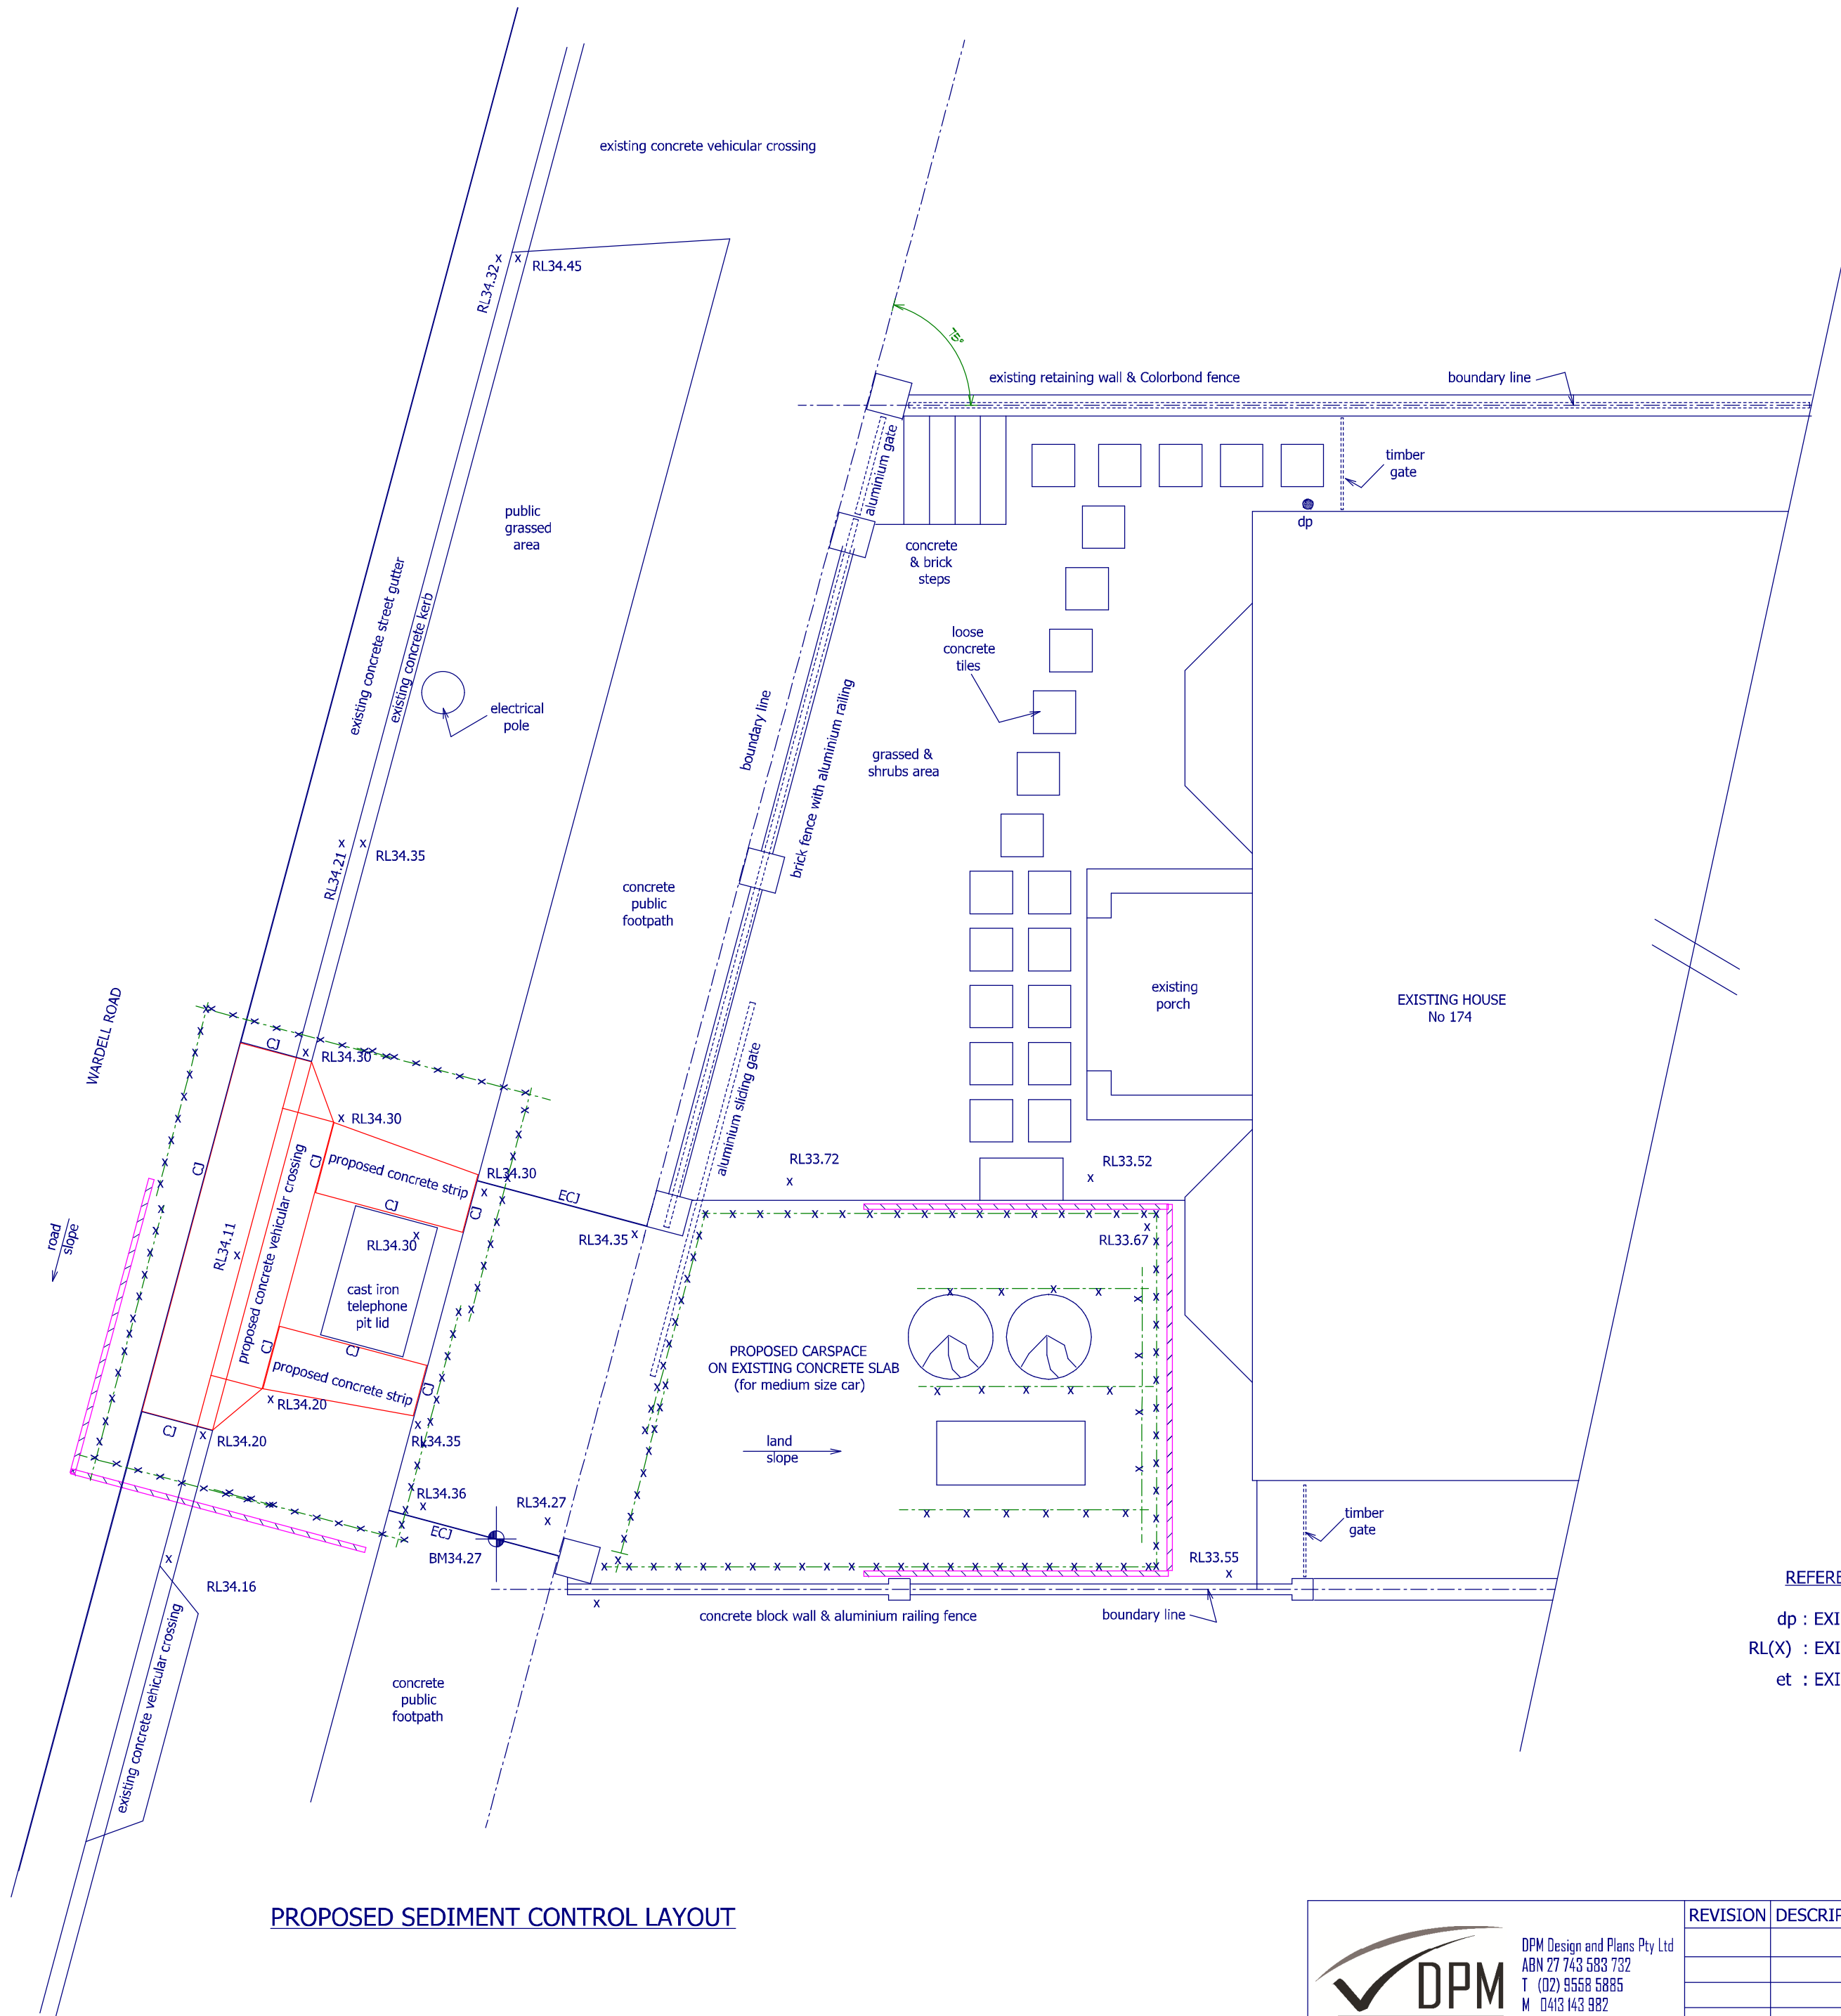

REFERENCES

- MATERIAL STORAGE
- SILT FENCE
- WATER DIVERSION
- SAND AND SOIL STOCK PILES TO BE COVERED WITH PLASTIC SHEET
- IN CONCRETE DELIVERY AREAS A PLASTIC SHEET TO BE LAID DOWN TO CATCH ALL SPILLAGES
- GEOTEXTILE FABRIC FILLED WITH GRAVEL
- 250mm THICK COURSE AGGREGATE BED (100mm MAXIMUM SIZE AGG.)
- TREE PROTECTION

REFERENCES

- dp : EXISTING DOWN PIPE
- RL(X) : EXISTING LEVEL
- et : EXISTING TREE

NOTE : ALL DIMENSIONS AND LEVELS TO BE CHECKED ON SITE

PROPOSED SEDIMENT CONTROL LAYOUT

 DPM Design and Plans Pty Ltd ABN 27 743 583 732 T (02) 8558 5885 M 0413 143 982 E dpm@outlook.com.au	REVISION	DESCRIPTION	ISSUED	PROPOSED CAR SPACE & VEHICULAR CROSSING	AT 174 WARDELL ROAD, EARLWOOD NSW		
				FOR GREGORIO & MARIA GARRIGO	TITLE SEDIMENT CONTROL PLAN SOIL AND WATER MANAGEMENT PLAN		
				DATE MAY / 2023	DRAWN BY GG	SCALE : 1 : 50	SHEET : 1 OF 1
							SIZE : A2