




ROOF – BRISTLE
RANGE: PRESTIGE
PROFILE: SMOOTH
COLOUR- DEEP SHADOW



AUSTRAL BRICKS
RANGE- WILDERNESS
Off White Mortar
Ironed Joints



TREND WINDOWS
COLOUR- ULTRA BLACK

 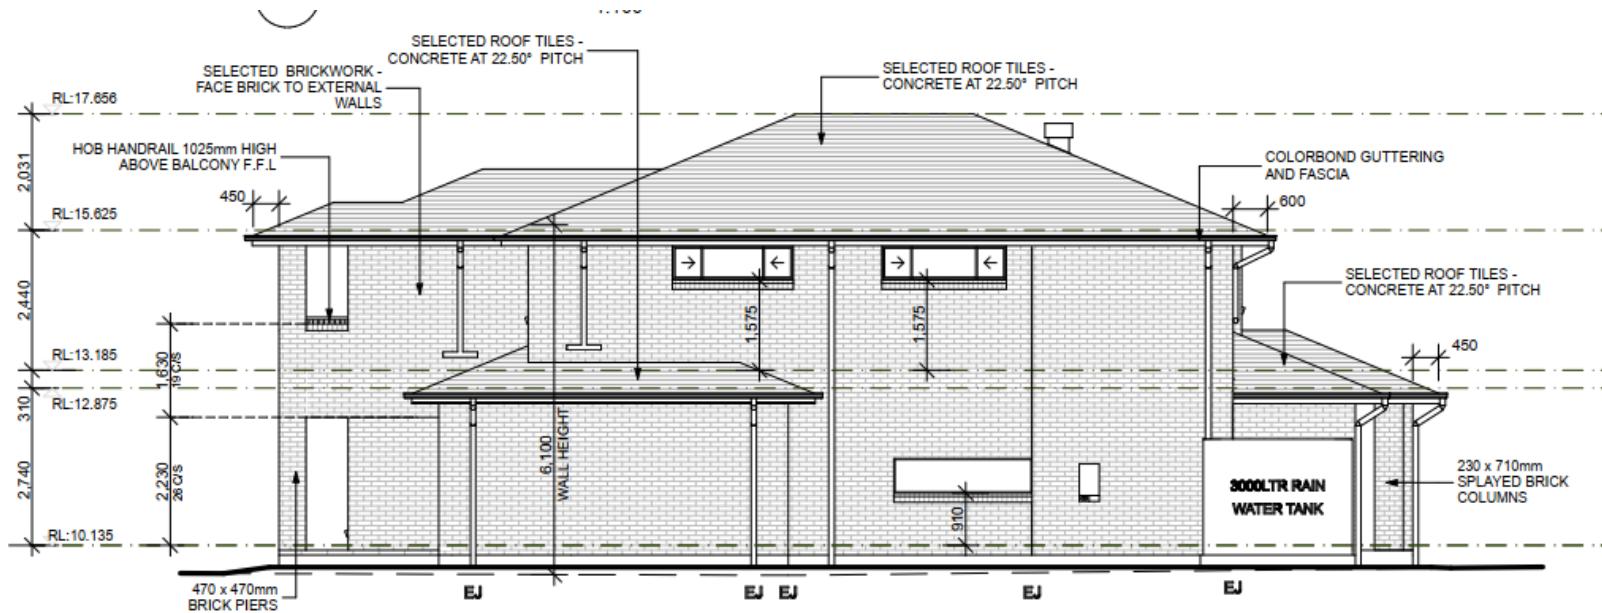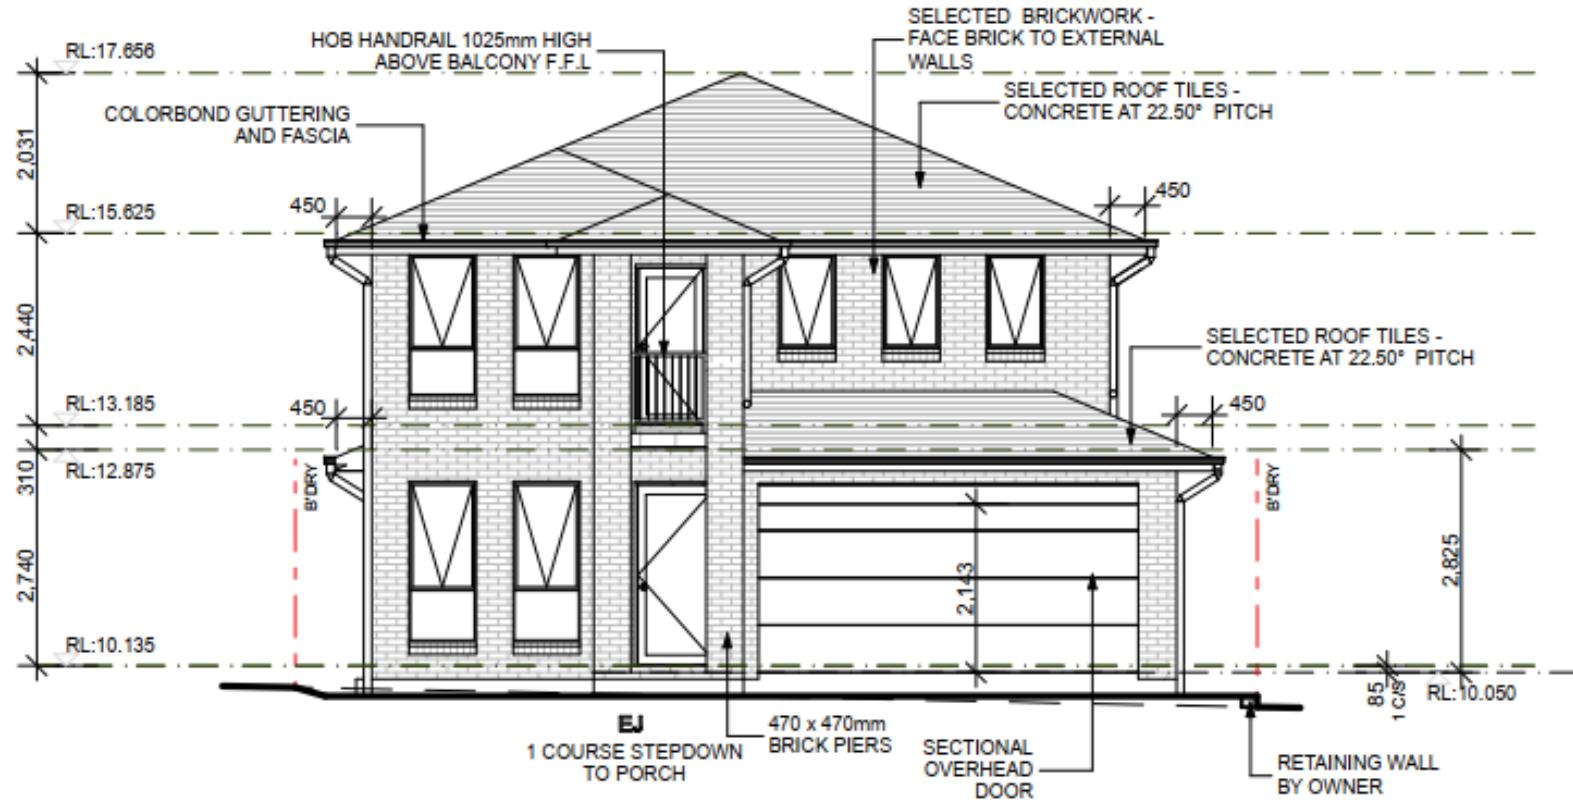

COLORBOND
COLOUR – NIGHT SKY

- GUTTER
- FASCIA
- METERBOX
- DOWNPIPES AGAINST BRICKWORK
- WATER TANK



TAUBMANS PAINT
COLOUR – STUDIO SHOOT

- DOWNPIPES AGAINST FC SHEETING
- FC SHEETING



GARAGE DOOR
COLOUR – BASALT




DRIVEWAY
COLOUR – LIGHT GREY

LUXURY ESSENTIALS



1300 855 775
 wisdomhomes.com.au

PROJECT:	JOB No:
PROPOSED BRICK VENEER DWELLING	209071
CLIENT:	
Mr F DAGHER & Mrs D R DAGHER	
ADDRESS:	
Lot 7 No. 14 AVOCA AVENUE	
BELFIELD	

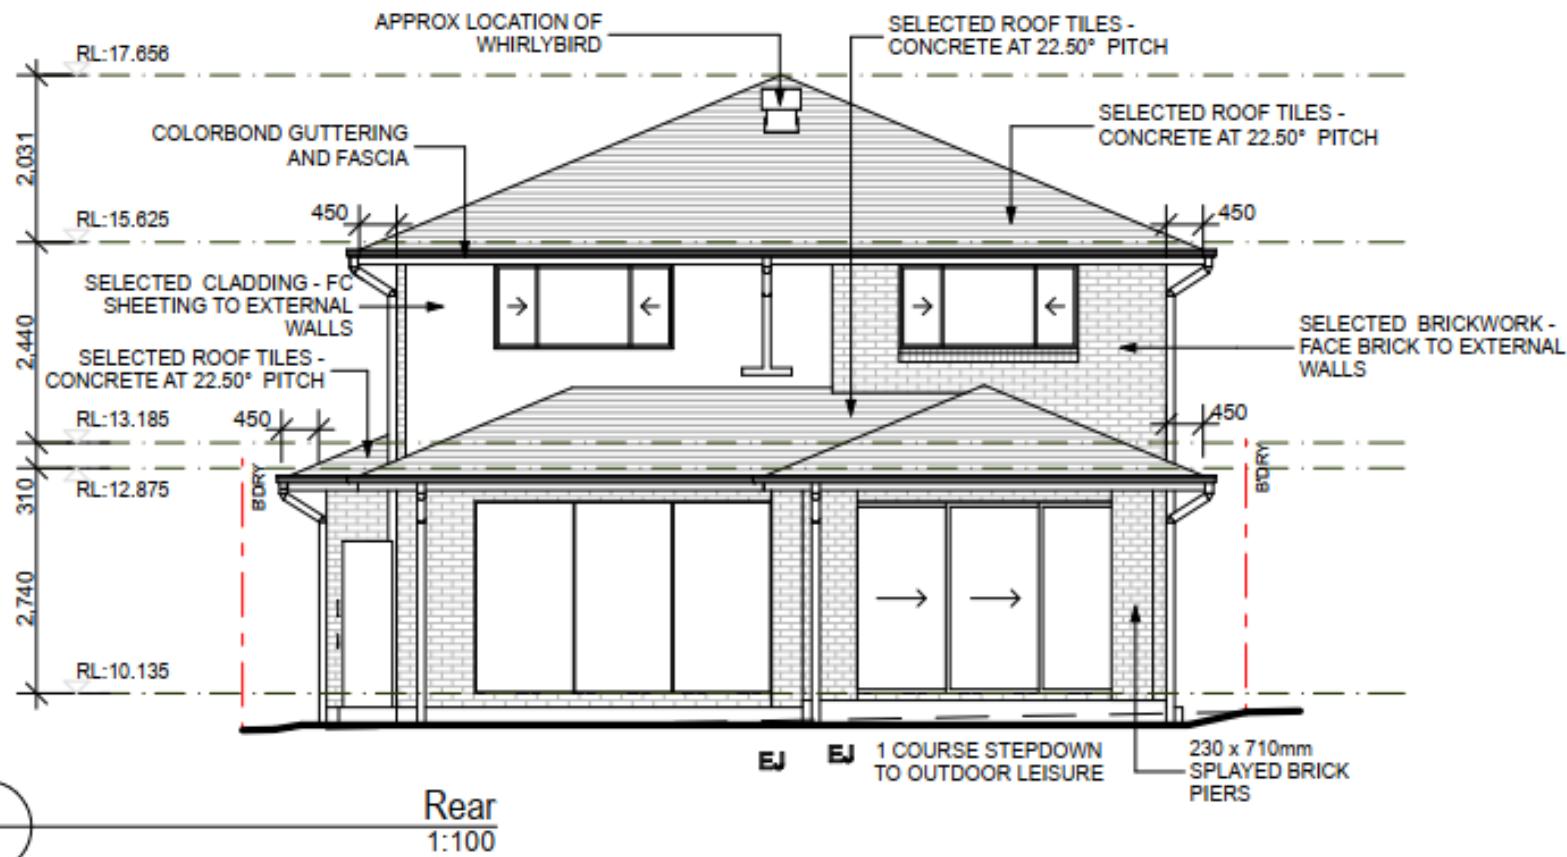

LUXURY ESSENTIALS



1300 855 775
wisdomhomes.com.au

PROJECT:	JOB No:
PROPOSED BRICK VENEER DWELLING	209071
CLIENT:	
Mr F DAGHER & Mrs D R DAGHER	
ADDRESS:	
Lot 7 No. 14 AVOCA AVENUE BELFIELD	