


ISABEL STREET

SUDBURY STREET

ISABEL STREET


REDMAN PARADE

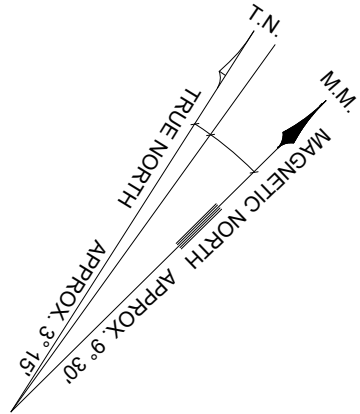

BM NAIL
RL 28.57
(AHD)

LEGEND:

- | | |
|-------|-------------------------|
| AHD | AUSTRALIAN HEIGHT DATUM |
| BM | BENCH MARK |
| TEL | COMMUNICATION PIT |
| E-G | EAVE & GUTTER |
| FL | FLOOR LEVEL |
| S | STEP |
| AW | AWNING |
| RL | REDUCED LEVEL |
| TK | TOP OF KERB |
| VC | VEHICLE CROSSING |
| AW | AWNING |
| WM | WATER METER |
| NS | NATURAL SURFACE |
| SL | SURFACE LEVEL |
| EC | EDGE OF CONCRETE |
| KB | KERB INVERT LEVEL |
| TOP | WINDOW TOP |
| SILL | WINDOW SILL |
| SHRUB | SHRUB |
| TREE | TREE |
| PP | POWER POLE |
| SMH | SEWER MAN HOLE |

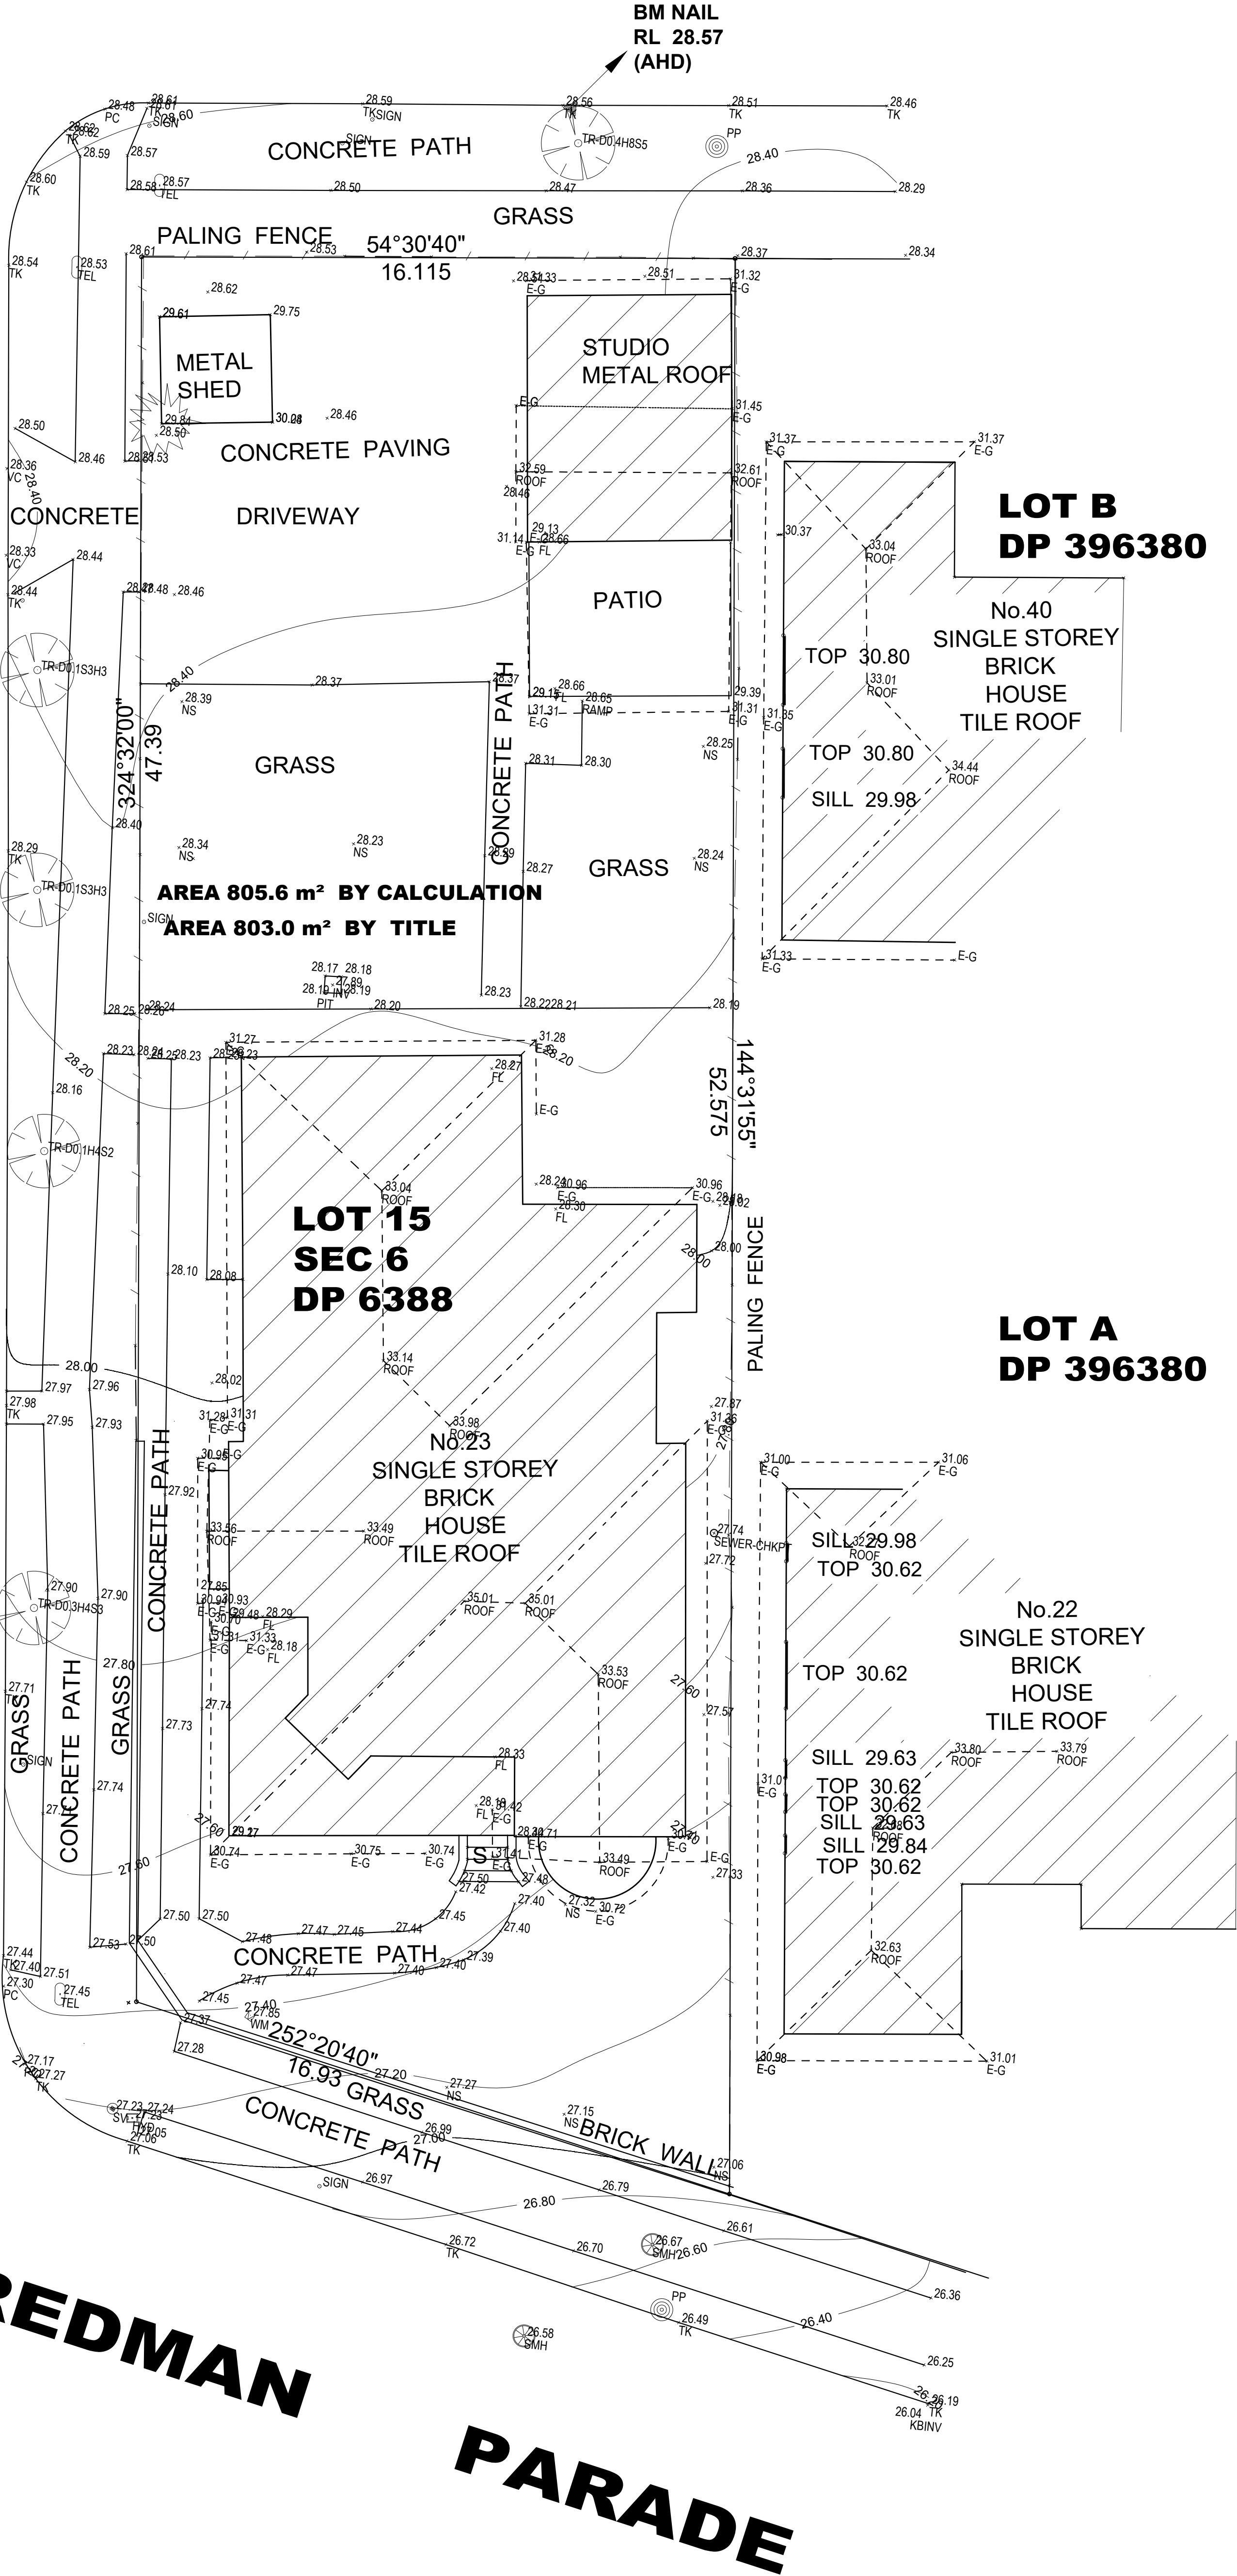

NOTE: Bearings, distances and area are by title and Plans only available at the LRS and may be subjected to redefinition. No boundary investigation has been carried out or marked

Details and level shown on this plan are for general desing works only any critical dimensions required should be requested independantly of this plan.Prior to any demolition, excavation or construction on this site the relevant Authorities should be contacted to detailed locations of all existing services and the possible location of future services.

GEOFFREY GALLEN
REGISTERED SURVEYOR
No: 1083



EAST WEST SURVEYORS
PTY LTD

Ph: 02 93862218 MOB 0403 818 643
ABN: 52 615 075 119
Suite 2 Ground Floor, 123 Midson Road Epping NSW 2121
Email: info@eastwestsurveyors.com.au
www.eastwestsurveyors.com.au

Copy right East West Surveyors pty Ltd
All rights Reserved

DETAIL SURVEY OF LOT 15 SEC 6 IN DP 6388
No. 23 REDMAN PARADE BELMORE
NSW 2192



ORIGINAL
SCALE
SHEET
SIZE
A1

NOTE: CONTOUR INTERVAL : 0.2

THE LAND IN THE SURVEY IS SHOWN ENCLOSED BY CONTINUOUS THICK LINES

SURVEYED : GIM DATE:02.10.2021,22.11.2022
DRAWN : TJ DATE:07.10.2021,23.11.2022
REFERENCE: 21/2809 - DET REV1 DATUM :AHD
SHEET 1 OF 1 SHEETS SSM 133777 RL 28.525