


FOR CONTINUATION REFER DRG: 200044-CC-C05.02

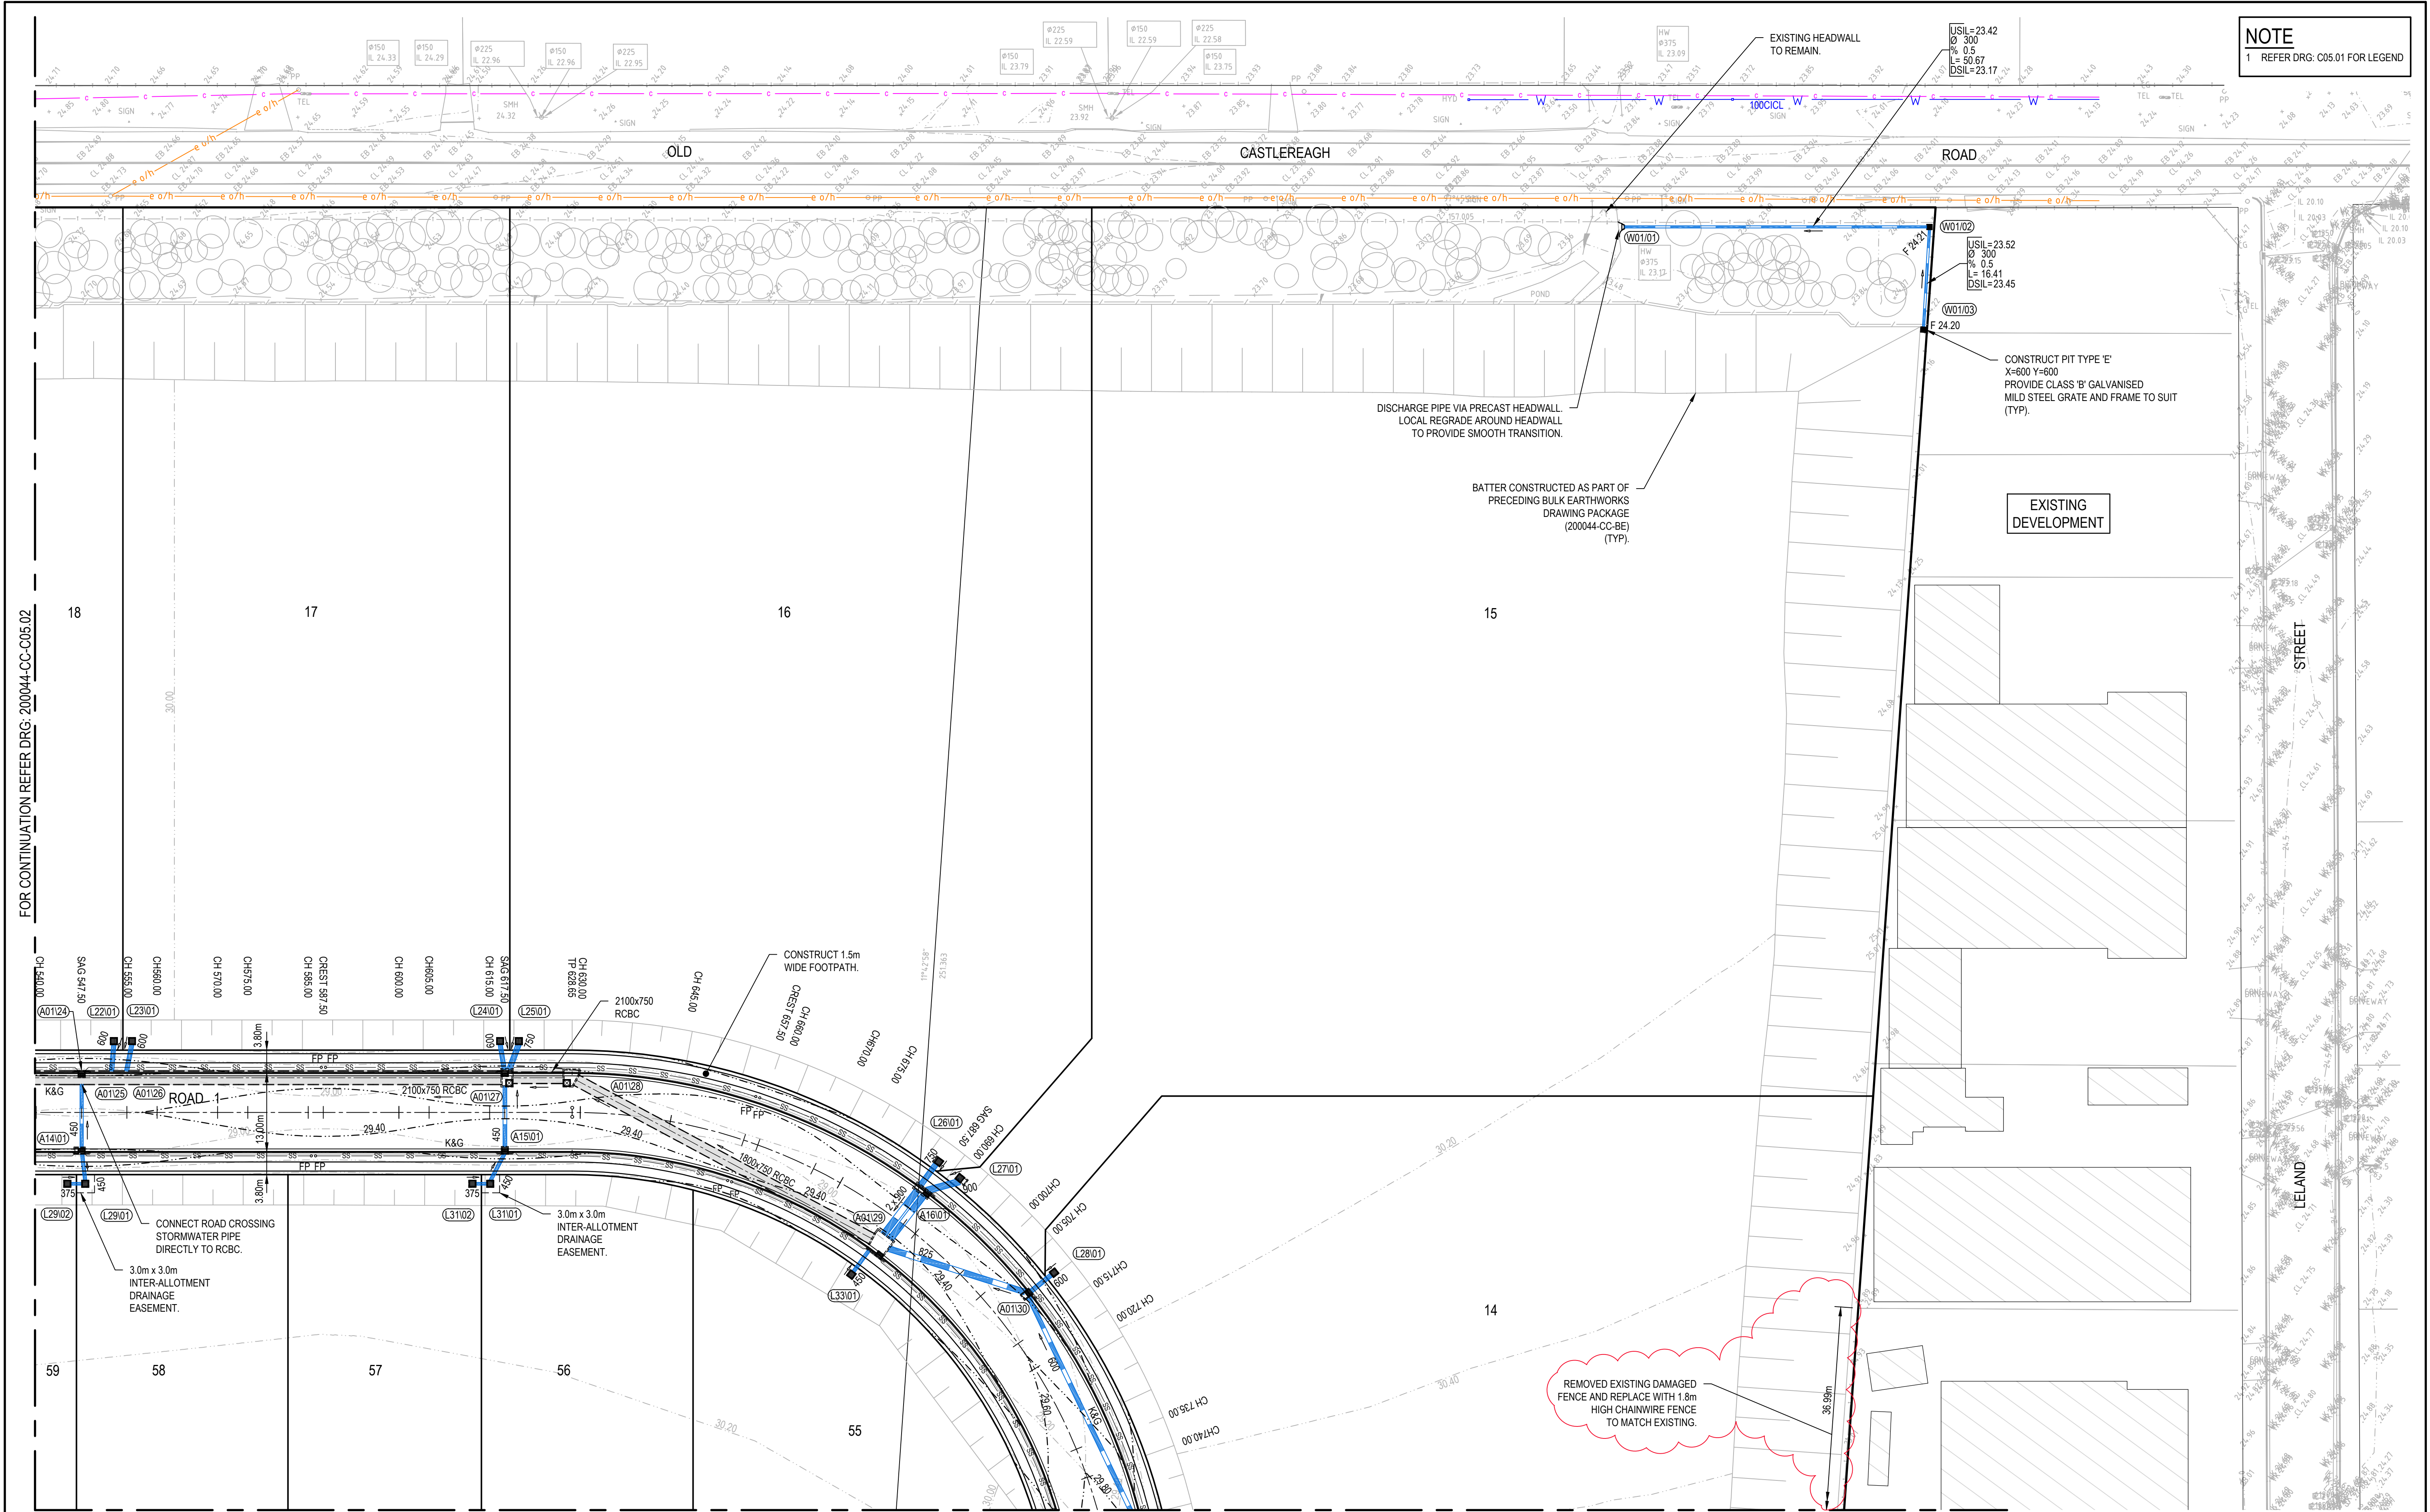

FOR CONTINUATION REFER DRG: 200044-CC-C05.06

REV.	DATE	DESCRIPTION	DRN.	DES.	VERIF.	APPD.
6	11/05/2023	RE-ISSUED FOR CONSTRUCTION CERTIFICATE	MDH	SHH	SHH	MKH
5	05/05/2023	RE-ISSUED FOR CONSTRUCTION CERTIFICATE	MDH	SHH	SHH	MKH
4	10/01/2023	RE-ISSUED FOR CONSTRUCTION CERTIFICATE	MDH	SHH	SHH	MKH
3	7/12/2022	RE-ISSUED FOR CONSTRUCTION CERTIFICATE	MDH	SHH	SHH	MKH
2	12/10/2022	RE-ISSUED FOR CONSTRUCTION CERTIFICATE	MDH	SHH	MKH	MKH
1	30/09/2022	ISSUED FOR CONSTRUCTION CERTIFICATE	MDH	SHH	MKH	MKH

Client

 **NEPEAN BUSINESS PARK**

Scale


0 10 20 30 40 50m

SCALE 1:500

@A1

The copyright of this drawing remains with Enspire Solutions Pty Ltd and must not be copied wholly or in part without the permission of Enspire Solutions Pty Ltd.

North

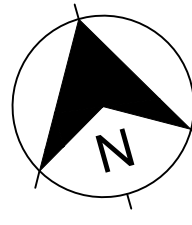

 **enspire**

Enspire Solutions Pty Ltd
Level 4, 153 Walker Street, North Sydney NSW 2060
ABN: 71 624 801 690
Phone: 02 9922 6135

Project
NEPEAN BUSINESS PARK
PENRITH
CIVIL WORKS

Title
SITEWORKS AND STORMWATER MANAGEMENT PLAN
SHEET 03

Scale
1:500

Date
30/09/2022

Size
A1

Datum
MGA94

Status
FOR CONSTRUCTION

Project Number/Drawing Number
200044-CC-C05.03

Revision
6

