

FOR CONTINUATION REFER TO DWG. C103.

LEGEND

- PROPERTY BOUNDARY
- NEW STORMWATER PIPE.
1% MINIMUM FALL UNO.
- EXISTING STORMWATER PIPE.
- EXISTING SEWER PIPE.
- NEW RAINWATER
COLLECTION PIPE
- DEMOLISH EXISTING
STORMWATER PIPE
- NEW SWALE
- NEW OVERLAND FLOW
PATH
- NEW RAINWATER TANK
- NEW RETAINING WALL TYPE 1
- NEW KERB ONLY
- NEW KERB AND GUTTER
- NEW GRATED DRAIN
- DESIGN SPOT LEVEL
- EXISTING LEVEL
- EXISTING DOWNPIPE
- NEW DOWNPIPE
- EXISTING STORMWATER PIT.
- NEW STORMWATER GRATED
PIT.
- NEW STORMWATER COVERED
PIT.
- ABOVE-GROUND OSD
STORAGE AREA
- NEW CLEAN-OUT
- NEW DOWELLED KERB
- NEW LANDSCAPING.
REFER LANDSCAPE ARCHITECT'S
DRAWING FOR SPECIFICATION.
- NEW PEDESTRIAN CONCRETE
PAVEMENT. REFER DETAILS.
- NEW CONCRETE SLAB. REFER
STRUCTURAL DRAWINGS FOR DETAILS.
- VEHICULAR ASPHALTIC CONCRETE
PAVEMENT. REFER DETAILS.
- PLEXIPAVE ALLSPORT PAVEMENT.
REFER DETAILS.
- HEAVY DUTY CONCRETE PAVEMENT:
180mm THICK N40 CONCRETE SLAB REINFORCED
WITH SL102 FABRIC (40 TOP COVER) ON 100mm
COMPACTED SUBGRADE. MIN. CBR OF 10%.
- NEW PERMEABLE PAVEMENT.
REFER LANDSCAPE ARCHITECT'S DRAWING
FOR SPECIFICATION.
- NEW CONCRETE HOB.
REFER STRUCTURAL DRAWINGS FOR DETAILS.
- NEW DOWNTURN.
REFER DETAILS.
- TREE TO BE RETAINED.
- TREE TO BE REMOVED.
- NEW TREE. REFER LANDSCAPE PLAN
FOR TREE TYPE.

NOTES:

1. FOR STANDARD NOTES REFER TO DWG. NO. C001

2. PAVEMENT JOINTS AND THEIR DETAILS WILL BE
ADDED IN FUTURE DRAWINGS.

FOR CONTINUATION REFER TO DWG. C102.

No.	Date	Description	Ver.	Appr.
P2	30.03.23	100% SCHEMATIC ISSUE		
A	05.05.23	ISSUED FOR DA	JH	JC
B	31.05.23	RE-ISSUED FOR DA	JH	JC
C	01.06.23	SITE ADDRESS UPDATED	JH	JC
D	07.06.23	DOWNTURN ADDED.	JH	JC
E	15.09.23	RE-ISSUED FOR DA	JH	JC
F	02.11.23	TREE RETAINED. TREE REMOVED.	JH	JC

NOT FOR
CONSTRUCTION

Architect
JDH ARCHITECTS
44 LITTLE OXFORD STREET
DARLINGHURST, NSW 2010

Woolacotts.
CONSULTING ENGINEERS

T +61 2 8203 1500 | www.woolacotts.com.au
Suite 6.02 Level 6, 67 Albert Ave, Chatswood NSW 2067
This drawing is copyright and must not be used, reproduced or copied wholly or in part without
written permission of Woolacotts Consulting Engineers Pty Ltd

CONCORD HIGH SCHOOL
5 STANLEY STREET
CONCORD, NSW 2137

CIVIL WORKS PLAN
SHEET 1


Date	MARCH 2023	Approved	Verified	Prepared
Scale @ A1	1:200	JC	JH	AD
		05.05.23	05.05.23	05.05.23
Job number		Drawing number		Amendment
22-108		C101		F

FOR CONTINUATION REFER TO DWG. C104.

LEGEND

- PROPERTY BOUNDARY
- NEW STORMWATER PIPE.
1% MINIMUM FALL UNO.
- EXISTING STORMWATER PIPE.
- EXISTING SEWER PIPE.
- NEW RAINWATER
COLLECTION PIPE
- DEMOLISH EXISTING
STORMWATER PIPE
- NEW SWALE
- NEW OVERLAND FLOW
PATH
- RWT
NEW RAINWATER TANK
- RW1
NEW RETAINING WALL TYPE 1
- KO
NEW KERB ONLY
- K&G
NEW KERB AND GUTTER
- GD
NEW GRATED DRAIN
- 5.31 •
DESIGN SPOT LEVEL
- ex5.14 •
EXISTING LEVEL
- exDP •
EXISTING DOWNPIPE
- DP •
NEW DOWNPIPE
- EXISTING STORMWATER PIT.
- NEW STORMWATER GRATED
PIT.
- NEW STORMWATER COVERED
PIT.
- ABOVE-GROUND OSD
STORAGE AREA
- CO
NEW CLEAN-OUT
- DK
NEW DOWELLED KERB
- NEW LANDSCAPING.
REFER LANDSCAPE ARCHITECT'S
DRAWING FOR SPECIFICATION.
- NEW PEDESTRIAN CONCRETE
PAVEMENT. REFER DETAILS.
- NEW CONCRETE SLAB. REFER
STRUCTURAL DRAWINGS FOR DETAILS.
- VEHICULAR ASPHALTIC CONCRETE
PAVEMENT. REFER DETAILS.
- PLEXIPAVE ALLSPORT PAVEMENT.
REFER DETAILS.
- HEAVY DUTY CONCRETE PAVEMENT:
180mm THICK N40 CONCRETE SLAB REINFORCED
WITH SL102 FABRIC (40 TOP COVER) ON 100mm
COMPACTED BASECOURSE MATERIAL ON
COMPACTED SUBGRADE. MIN. CBR OF 10%.
- NEW PERMEABLE PAVEMENT.
REFER LANDSCAPE ARCHITECT'S DRAWING
FOR SPECIFICATION.
- HB
NEW CONCRETE HOB.
REFER STRUCTURAL DRAWINGS FOR DETAILS.
- DT
NEW DOWNTURN.
REFER DETAILS.
- TREE TO BE RETAINED.
- TREE TO BE REMOVED.
- NEW TREE. REFER LANDSCAPE PLAN
FOR TREE TYPE.

FOR CONTINUATION REFER TO DWG. C101.

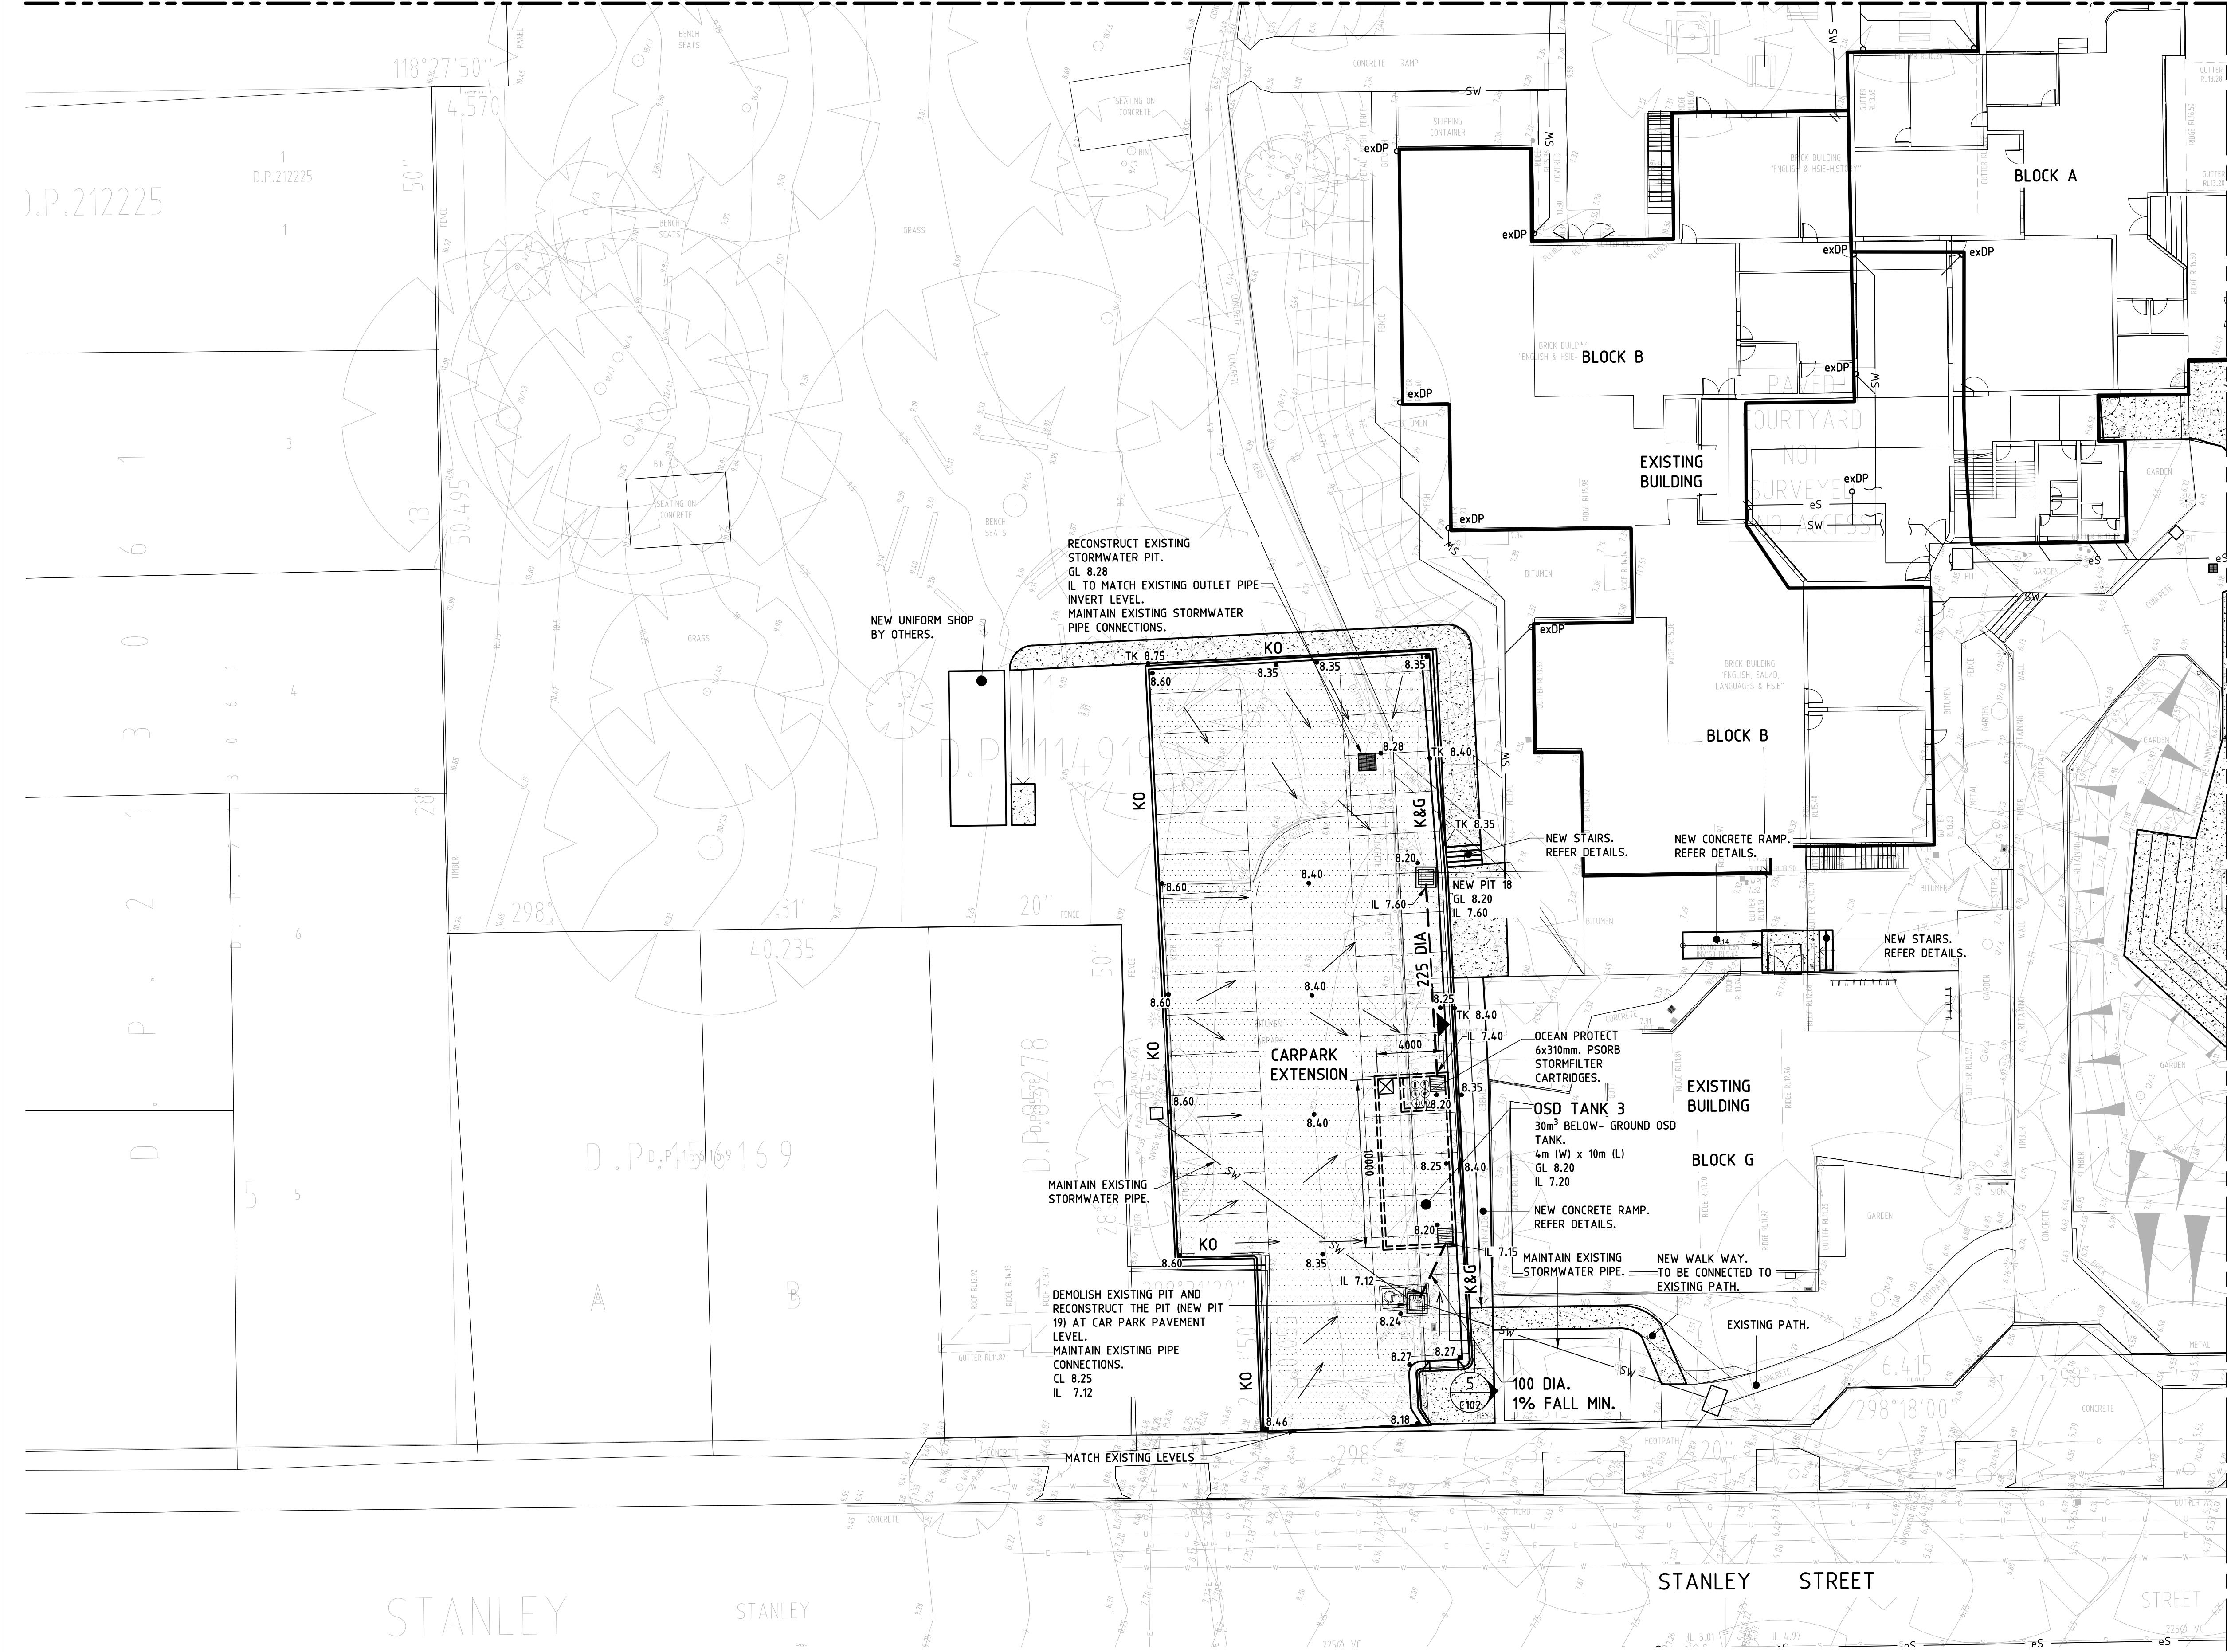

NOT FOR
CONSTRUCTION

No.	Date	Description	Ver.	Appr.
P1	09.03.23	95% SCHEMATIC ISSUE		
P2	30.03.23	100% SCHEMATIC ISSUE		
A	05.05.23	ISSUED FOR DA	JH	JC
B	31.05.23	RE-ISSUED FOR DA	JH	JC
C	01.06.23	SITE ADDRESS UPDATED	JH	JC
D	15.09.23	RE-ISSUED FOR DA	JH	JC
E	02.11.23	LEGENDS ADDED.	JH	JC

Architect
JDH ARCHITECTS
44 LITTLE OXFORD STREET
DARLINGHURST, NSW 2010

Woolacotts.
CONSULTING ENGINEERS

T +61 2 8203 1500 | www.woolacotts.com.au
Suite 6.02 Level 6, 67 Albert Ave, Chatswood NSW 2067
This drawing is copyright and must not be used, reproduced or copied wholly or in part without
written permission of Woolacotts Consulting Engineers Pty Ltd

CONCORD HIGH SCHOOL
5 STANLEY STREET
CONCORD, NSW 2137

CIVIL WORKS PLAN
SHEET 2

Date	MARCH 2023	Approved	Verified	Prepared
Scale @ A1	1:200	JC 05.05.23	JH 05.05.23	AD 05.05.23
Job number	22-108	Drawing number	C102	Amendment
			E	

- NOTES:
- FOR STANDARD NOTES REFER TO DWG. NO. C001
 - PAVEMENT JOINTS AND THEIR DETAILS WILL BE ADDED IN FUTURE DRAWINGS.

PIT GL AND CL NOTED WITH
'TBC' ARE INDICATIVE ONLY
AND TO BE AMENDED TO SUIT
LANDSCAPE LEVELS.

ALL ROOF DRAINAGE SYSTEM
INCLUDING DOWNPIPES AND
ROOF GUTTERS TO BE
DESIGNED FOR 1% AEP STORM
EVENTS.

FOR CONTINUATION REFER TO DWG. C104.

FOR CONTINUATION REFER TO DWG. C101.


LEGEND

- PROPERTY BOUNDARY
- NEW STORMWATER PIPE. 1% MINIMUM FALL UNO.
- EXISTING STORMWATER PIPE.
- EXISTING SEWER PIPE.
- NEW RAINWATER COLLECTION PIPE
- DEMOLISH EXISTING STORMWATER PIPE
- NEW SWALE
- NEW OVERLAND FLOW PATH
- RWT NEW RAINWATER TANK
- RW1 NEW RETAINING WALL TYPE 1
- K0 NEW KERB ONLY
- K&G NEW KERB AND GUTTER
- GD NEW GRATED DRAIN
- 5.31 • DESIGN SPOT LEVEL
- ex5.14 • EXISTING LEVEL
- exDP° EXISTING DOWNPIPE
- DP° NEW DOWNPIPE
- EXISTING STORMWATER PIT.
- NEW STORMWATER GRATED PIT.
- NEW STORMWATER COVERED PIT.
- ABOVE-GROUND OSD STORAGE AREA
- NEW CLEAN-OUT
- DK NEW DOWELED KERB
- NEW LANDSCAPING. REFER LANDSCAPE ARCHITECT'S DRAWING FOR SPECIFICATION.
- NEW PEDESTRIAN CONCRETE PAVEMENT. REFER DETAILS.
- NEW CONCRETE SLAB. REFER STRUCTURAL DRAWINGS FOR DETAILS.
- VEHICULAR ASPHALTIC CONCRETE PAVEMENT. REFER DETAILS.
- PLEXIPAVE ALLSPORT PAVEMENT. REFER DETAILS.
- HEAVY DUTY CONCRETE PAVEMENT. 180mm THICK N40 CONCRETE SLAB REINFORCED WITH SL102 FABRIC (40 TOP COVER) ON 100mm COMPACTED BASECOURSE MATERIAL ON COMPACTED SUBGRADE. MIN. CBR OF 10%.
- NEW PERMEABLE PAVEMENT. REFER LANDSCAPE ARCHITECT'S DRAWING FOR SPECIFICATION.
- HB NEW CONCRETE HOB. REFER STRUCTURAL DRAWINGS FOR DETAILS.
- DT NEW DOWNTURN. REFER DETAILS.
- TREE TO BE RETAINED.
- TREE TO BE REMOVED.
- NEW TREE. REFER LANDSCAPE PLAN FOR TREE TYPE.

NOTES:
1. FOR STANDARD NOTES REFER TO DWG. NO. C001
2. PAVEMENT JOINTS AND THEIR DETAILS WILL BE ADDED IN FUTURE DRAWINGS.

No.	Date	Description	Ver.	Appr.
P1	09.03.23	95% SCHEMATIC ISSUE		
P2	30.03.23	100% SCHEMATIC ISSUE		
A	05.05.23	ISSUED FOR DA	JH	JC
B	31.05.23	RE-ISSUED FOR DA	JH	JC
C	01.06.23	SITE ADDRESS UPDATED	JH	JC
D	15.09.23	RE-ISSUED FOR DA	JH	JC
E	02.11.23	BIKE RACK CONFIGURATION AMENDED.	JH	JC

NOT FOR
CONSTRUCTION

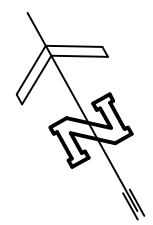

Architect
JDH ARCHITECTS
44 LITTLE OXFORD STREET
DARLINGHURST, NSW 2010

Woolacotts.
CONSULTING ENGINEERS

T +61 2 8203 1500 | www.woolacotts.com.au
Suite 6.02 Level 6, 67 Albert Ave, Chatswood NSW 2067
This drawing is copyright and must not be used, reproduced or copied wholly or in part without written permission of Woolacotts Consulting Engineers Pty Ltd.

CONCORD HIGH SCHOOL
5 STANLEY STREET
CONCORD, NSW 2137

CIVIL WORKS PLAN
SHEET 3

Date	MARCH 2023	Approved	Verified	Prepared
Scale @ A1	1:200	JC 05.05.23	JH 05.05.23	AD 05.05.23
Job number	22-108	Drawing number	C103	Amendment
				E