
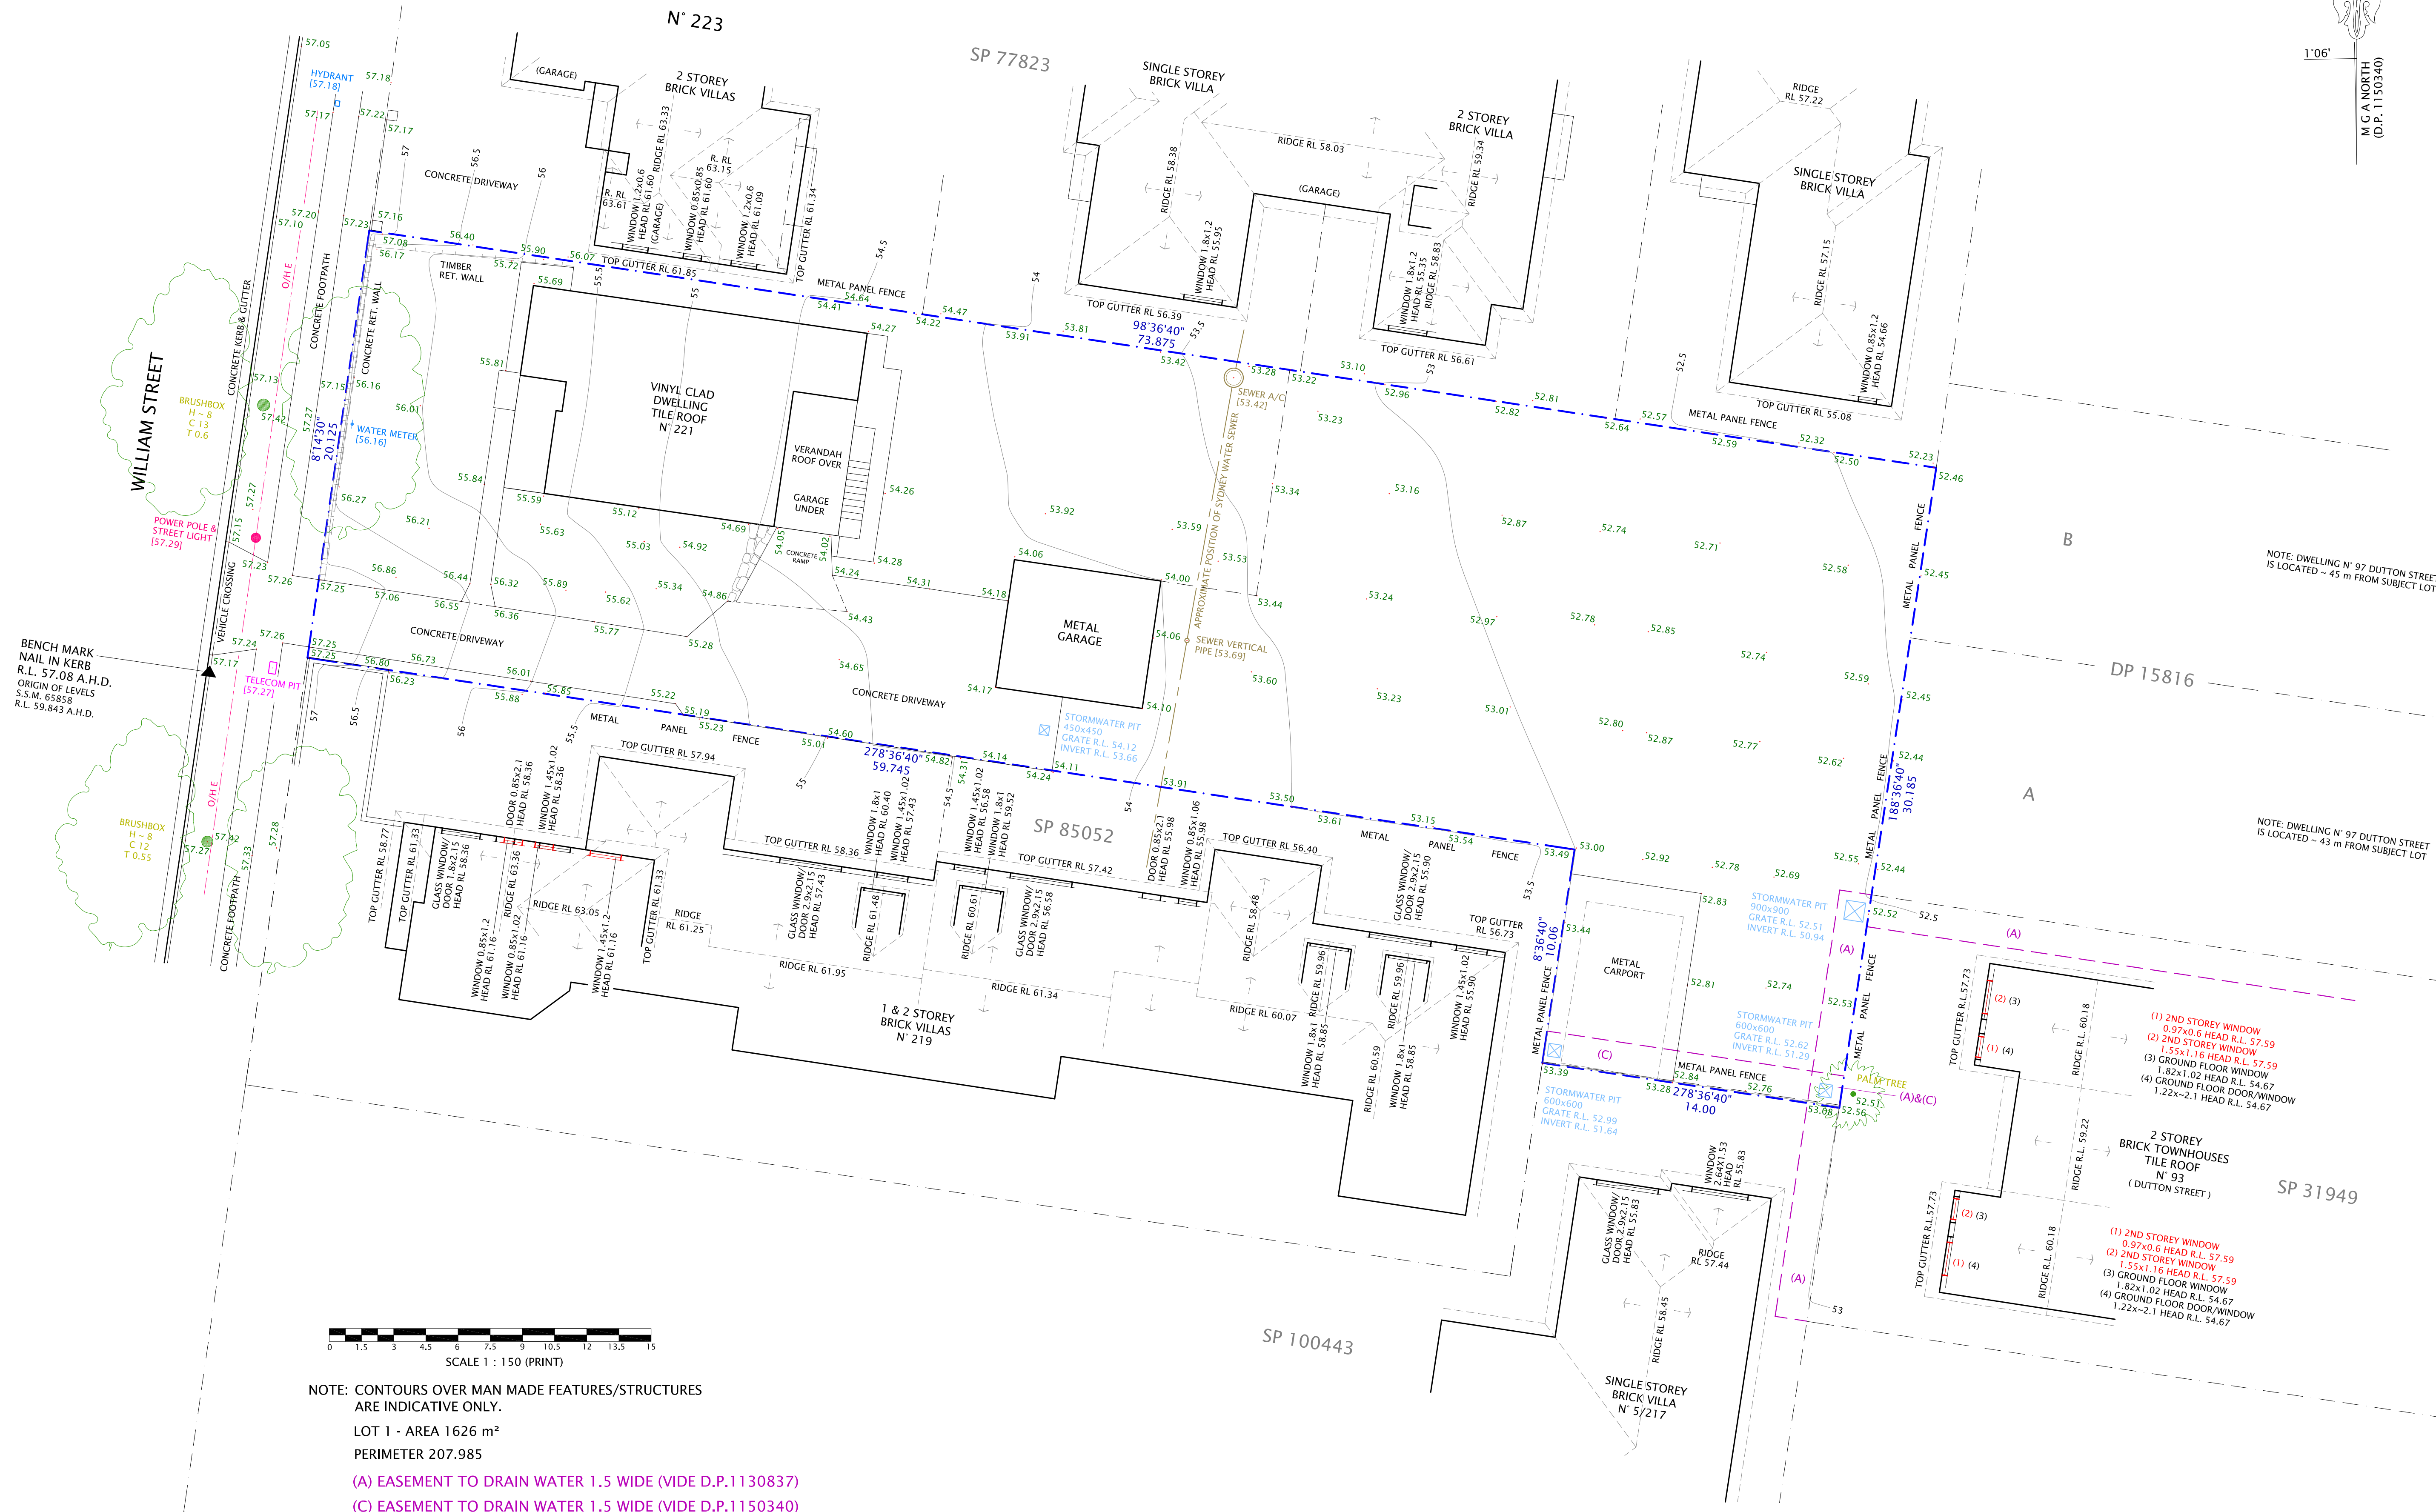


PROJECT:  
PLAN SHOWING LEVELS, CONTOURS AND DETAIL  
OVER AND NEAR LOT 1 IN DP 1150340  
AT N° 221 WILLIAM STREET, YAGOONA

PRINCIPAL:  
M. T. BITAR  
SCALE 1:150 @ A1 PRINT | DATUM A.H.D. | DATE 10 NOVEMBER 2021  
L. G. A. CANTERBURY - BANKSTOWN | COUNCIL REF.  
SURVEY M.K. | DRAWN M.K. | CHECKED P.B.

P. J. BAKER & ASSOCIATES (NSW)  
LAND & ENGINEERING SURVEYORS  
ALL MAIL TO P.O. BOX 363 BAULKHAM HILLS 2153  
TELEPHONE: (02) 9688 6024 MOB: 0410 471199

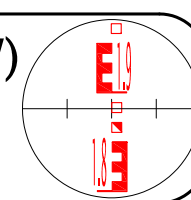

DWG. No 1  
SHEET No 1  
OF 1 SHEETS  
OUR REF.  
030621