


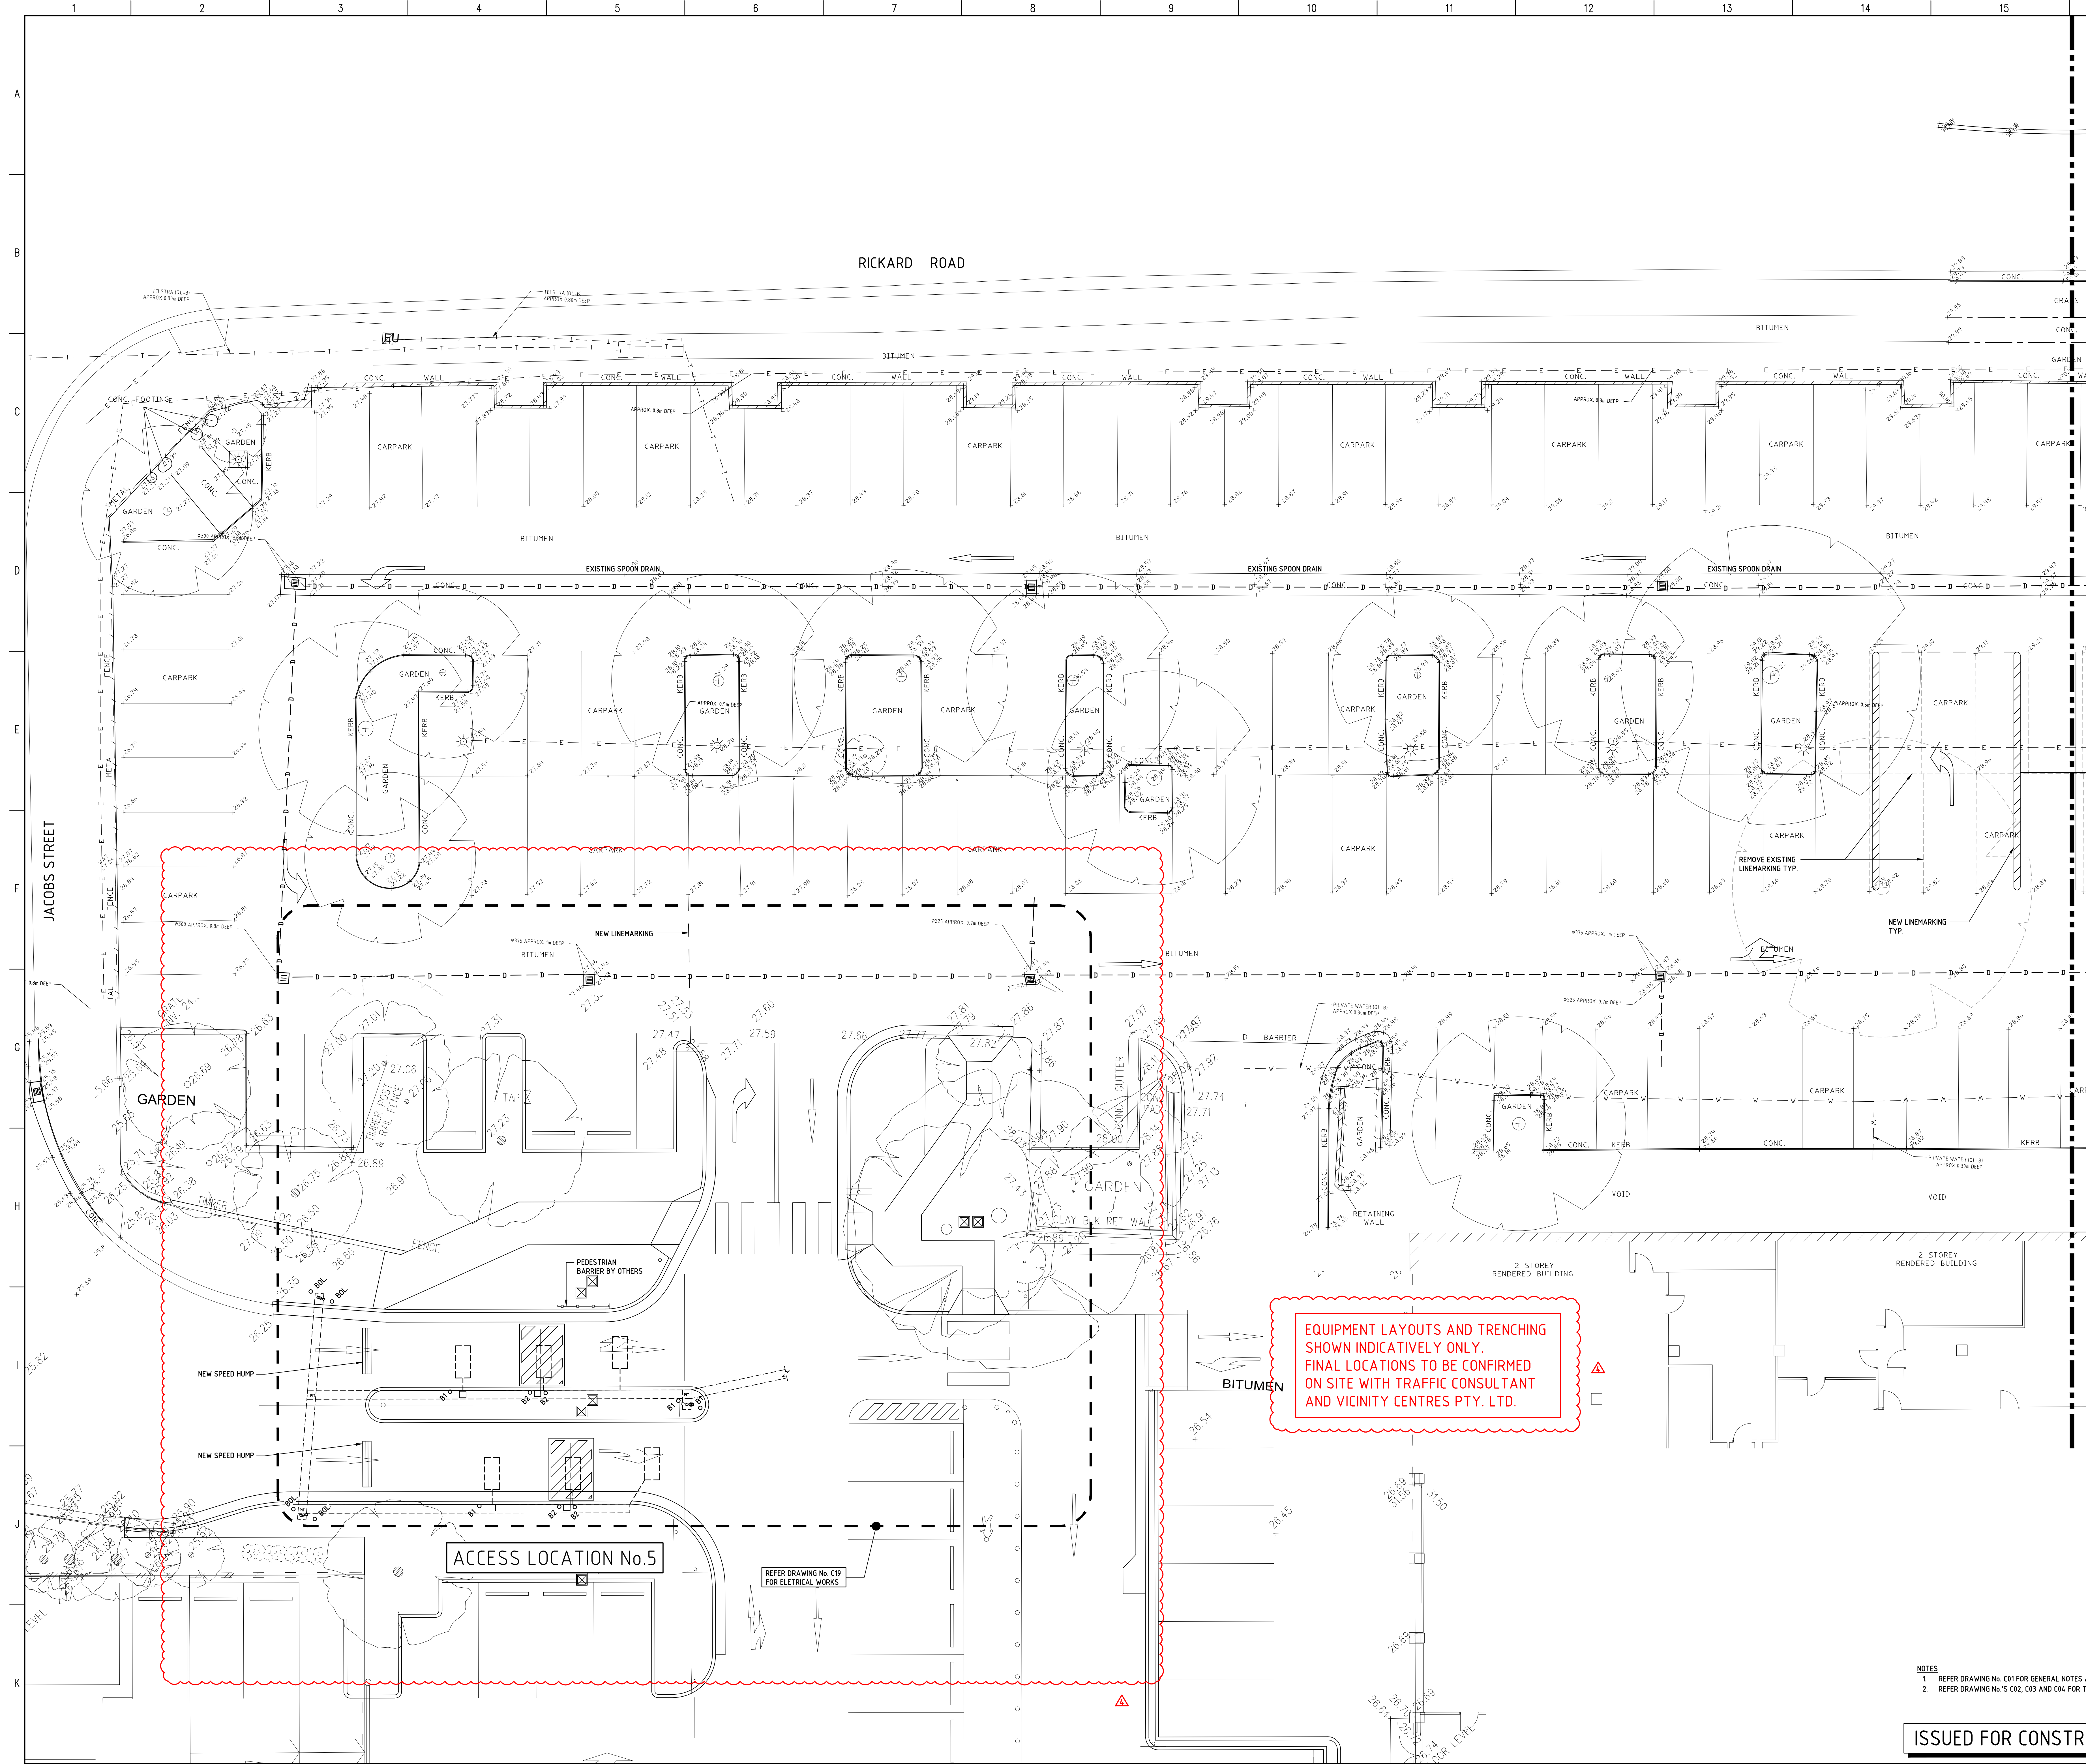

REFER DRAWING No. C13 FOR CONTINUATION

LEGEND

- TYPE 1 - 75mm CONCRETE PAVEMENT
REFER DNG. No. C04 FOR DETAILS
- TYPE 2 - 150mm CONCRETE PAVEMENT
REFER DNG. No. C04 FOR DETAILS
- TYPE 3 - 200mm CONCRETE PAVEMENT
REFER DNG. No. C04 FOR DETAILS
- TYPE 4 - LIGHT DUTY ASPHALT PAVEMENT
REFER DNG. No. C04 FOR DETAILS
- TYPE 5 - HEAVY DUTY ASPHALT PAVEMENT
REFER DNG. No. C04 FOR DETAILS
- TYPE 6 - 125mm CONCRETE PAVEMENT
REFER DNG. No. C04 FOR DETAILS
- TYPE 7 - RE-SHEET ASPHALT PAVEMENT
REFER DNG. No. C04 FOR DETAILS
- CONCRETE ISLAND ON CONCRETE SLAB
REFER DNG. No. C04 FOR DETAILS
- ASPHALT 30mm OVERLAY
REFER DNG. No. C04 FOR DETAILS
- ASPHALT 50mm OVERLAY
REFER DNG. No. C04 FOR DETAILS
- LANDSCAPING AREAS BY OTHERS
- TYPE 1 - TRENCH
REFER DNG. No. C02 FOR DETAILS
- TYPE 2 - TRENCH
REFER DNG. No. C02 FOR DETAILS
- TYPE 3 - TRENCH
REFER DNG. No. C02 FOR DETAILS
- EXISTING SURFACE LEVEL
× 3156
- PROPOSED FINISH LEVEL
× RL 35.25
- EXISTING CONTOUR INTERVALS
-4.9-
- PROPOSED FINISHED 0.50m CONTOUR INTERVALS
-51-
- PROPOSED FINISHED 0.10m CONTOUR INTERVALS
-51-
- PROPOSED JUNCTION PIT
REFER DNG. No. C02 FOR DETAILS
- PROPOSED GRATED PIT
REFER DNG. No. C02 FOR DETAILS
- PROPOSED SIDE ENTRY PIT
REFER DNG. No. C02 FOR DETAILS
- EXISTING DRAINAGE PIT
REFER DNG. No. C02 FOR DETAILS
- EXISTING DRAINAGE PIT TO BE REMOVED
REFER DNG. No. C02 FOR DETAILS
- EXISTING DRAINAGE PIPE TO BE REMOVED
REFER DNG. No. C02 FOR DETAILS
- AS DRAIN
REFER DNG. No. C02 FOR DETAILS
- CONCRETE JOINTS
REFER DNG. No. C04 FOR DETAILS
- CONSTRUCTION JOINTS
REFER DNG. No. C04 FOR DETAILS
- DOWEL CRADLE PLATE JOINT
REFER DNG. No. C04 FOR DETAILS
- EXISTING KERB & CHANNEL
REFER DNG. No. C04 FOR DETAILS
- BARRIER KERB - K1/K1A/K3/K3A
REFER DNG. No. C03 FOR DETAILS
- KERB & CHANNEL - K2/K2A/K3
REFER DNG. No. C03 FOR DETAILS
- SEMI-MOUNTABLE KERB - SM2/SM3
REFER DNG. No. C03 FOR DETAILS
- MOUNTABLE KERB - M3/M6
REFER DNG. No. C03 FOR DETAILS
- TYPICAL ARMCO GUARD RAILING
REFER DNG. No. C03 FOR DETAILS
- BOLLARD TYPE
REFER DNG. No. C03 FOR DETAILS
- NEW BOLLARD
REFER DNG. No. C03 FOR DETAILS
- LPR CAMERA
REFER DNG. No. C03 FOR DETAILS
- CCTV CAMERA
REFER DNG. No. C03 FOR DETAILS
- ENTRY COLUMN
REFER DNG. No. C03 FOR DETAILS
- EXIT CONTROL
REFER DNG. No. C03 FOR DETAILS
- DATA/ELECTRICAL CABLES
REFER DNG. No. C03 FOR DETAILS
- TRAFFIC CONTROL PIT
REFER DNG. No. C03 FOR DETAILS
- NEW SPEED HUMP
REFER DNG. No. C03 FOR DETAILS
- VARIABLE RATE BOARD
REFER DNG. No. C03 FOR DETAILS

EQUIPMENT LAYOUTS AND TRENCHING SHOWN INDICATIVELY ONLY. FINAL LOCATIONS TO BE CONFIRMED ON SITE WITH TRAFFIC CONSULTANT AND VICINITY CENTRES PTY. LTD.

Revision	Date	Description
4	03.08.2023	REVISED AS CLOUDED
3	15.05.2023	LAYOUT REVISED
2	28.04.2020	CONTOURS REMOVED
1	15.04.2020	REVISED AS CLOUDED
0	13.02.2020	ISSUED FOR CONSTRUCTION
PE	31.07.2019	ISSUED FOR TENDER
PD	09.07.2019	ISSUED FOR TENDER

This drawing and the information shown hereon is the property of Baigents Pty. Ltd. and may not be used for any other purpose than that for which the drawing is supplied. Any other use, copying or reproduction of all or any part of this drawing is prohibited without the written consent of Baigents Pty. Ltd.

Drawn: B.M. Designed: P.W.B.
Checked: - Approved for Construction
Scale: 1:100 AT A0
Date: JAN. 2019
Project: BANKSTOWN CENTRAL SHOPPING CENTRE CARPARK UPGRADE WORKS


ACCESS CONTROL LOCATION No. 5
CIVIL WORKS PLAN SHEET 3

BAIGENTS
Consulting Engineers
Baigents Pty. Ltd.
65 Kooyong Road Caulfield North, Vic. 3161
Telephone (03) 9509 5800 Fax (03) 9509 5088
Email melb@baigents.com.au
A.B.N. 29 006 982 538

Job No.	Drawing No.	Revision
M18365	C14	4

NOTES
1. REFER DRAWING No. C01 FOR GENERAL NOTES AND KEYPLAN.
2. REFER DRAWING No. C02, C03 AND C04 FOR TYPICAL DETAILS.

ISSUED FOR CONSTRUCTION

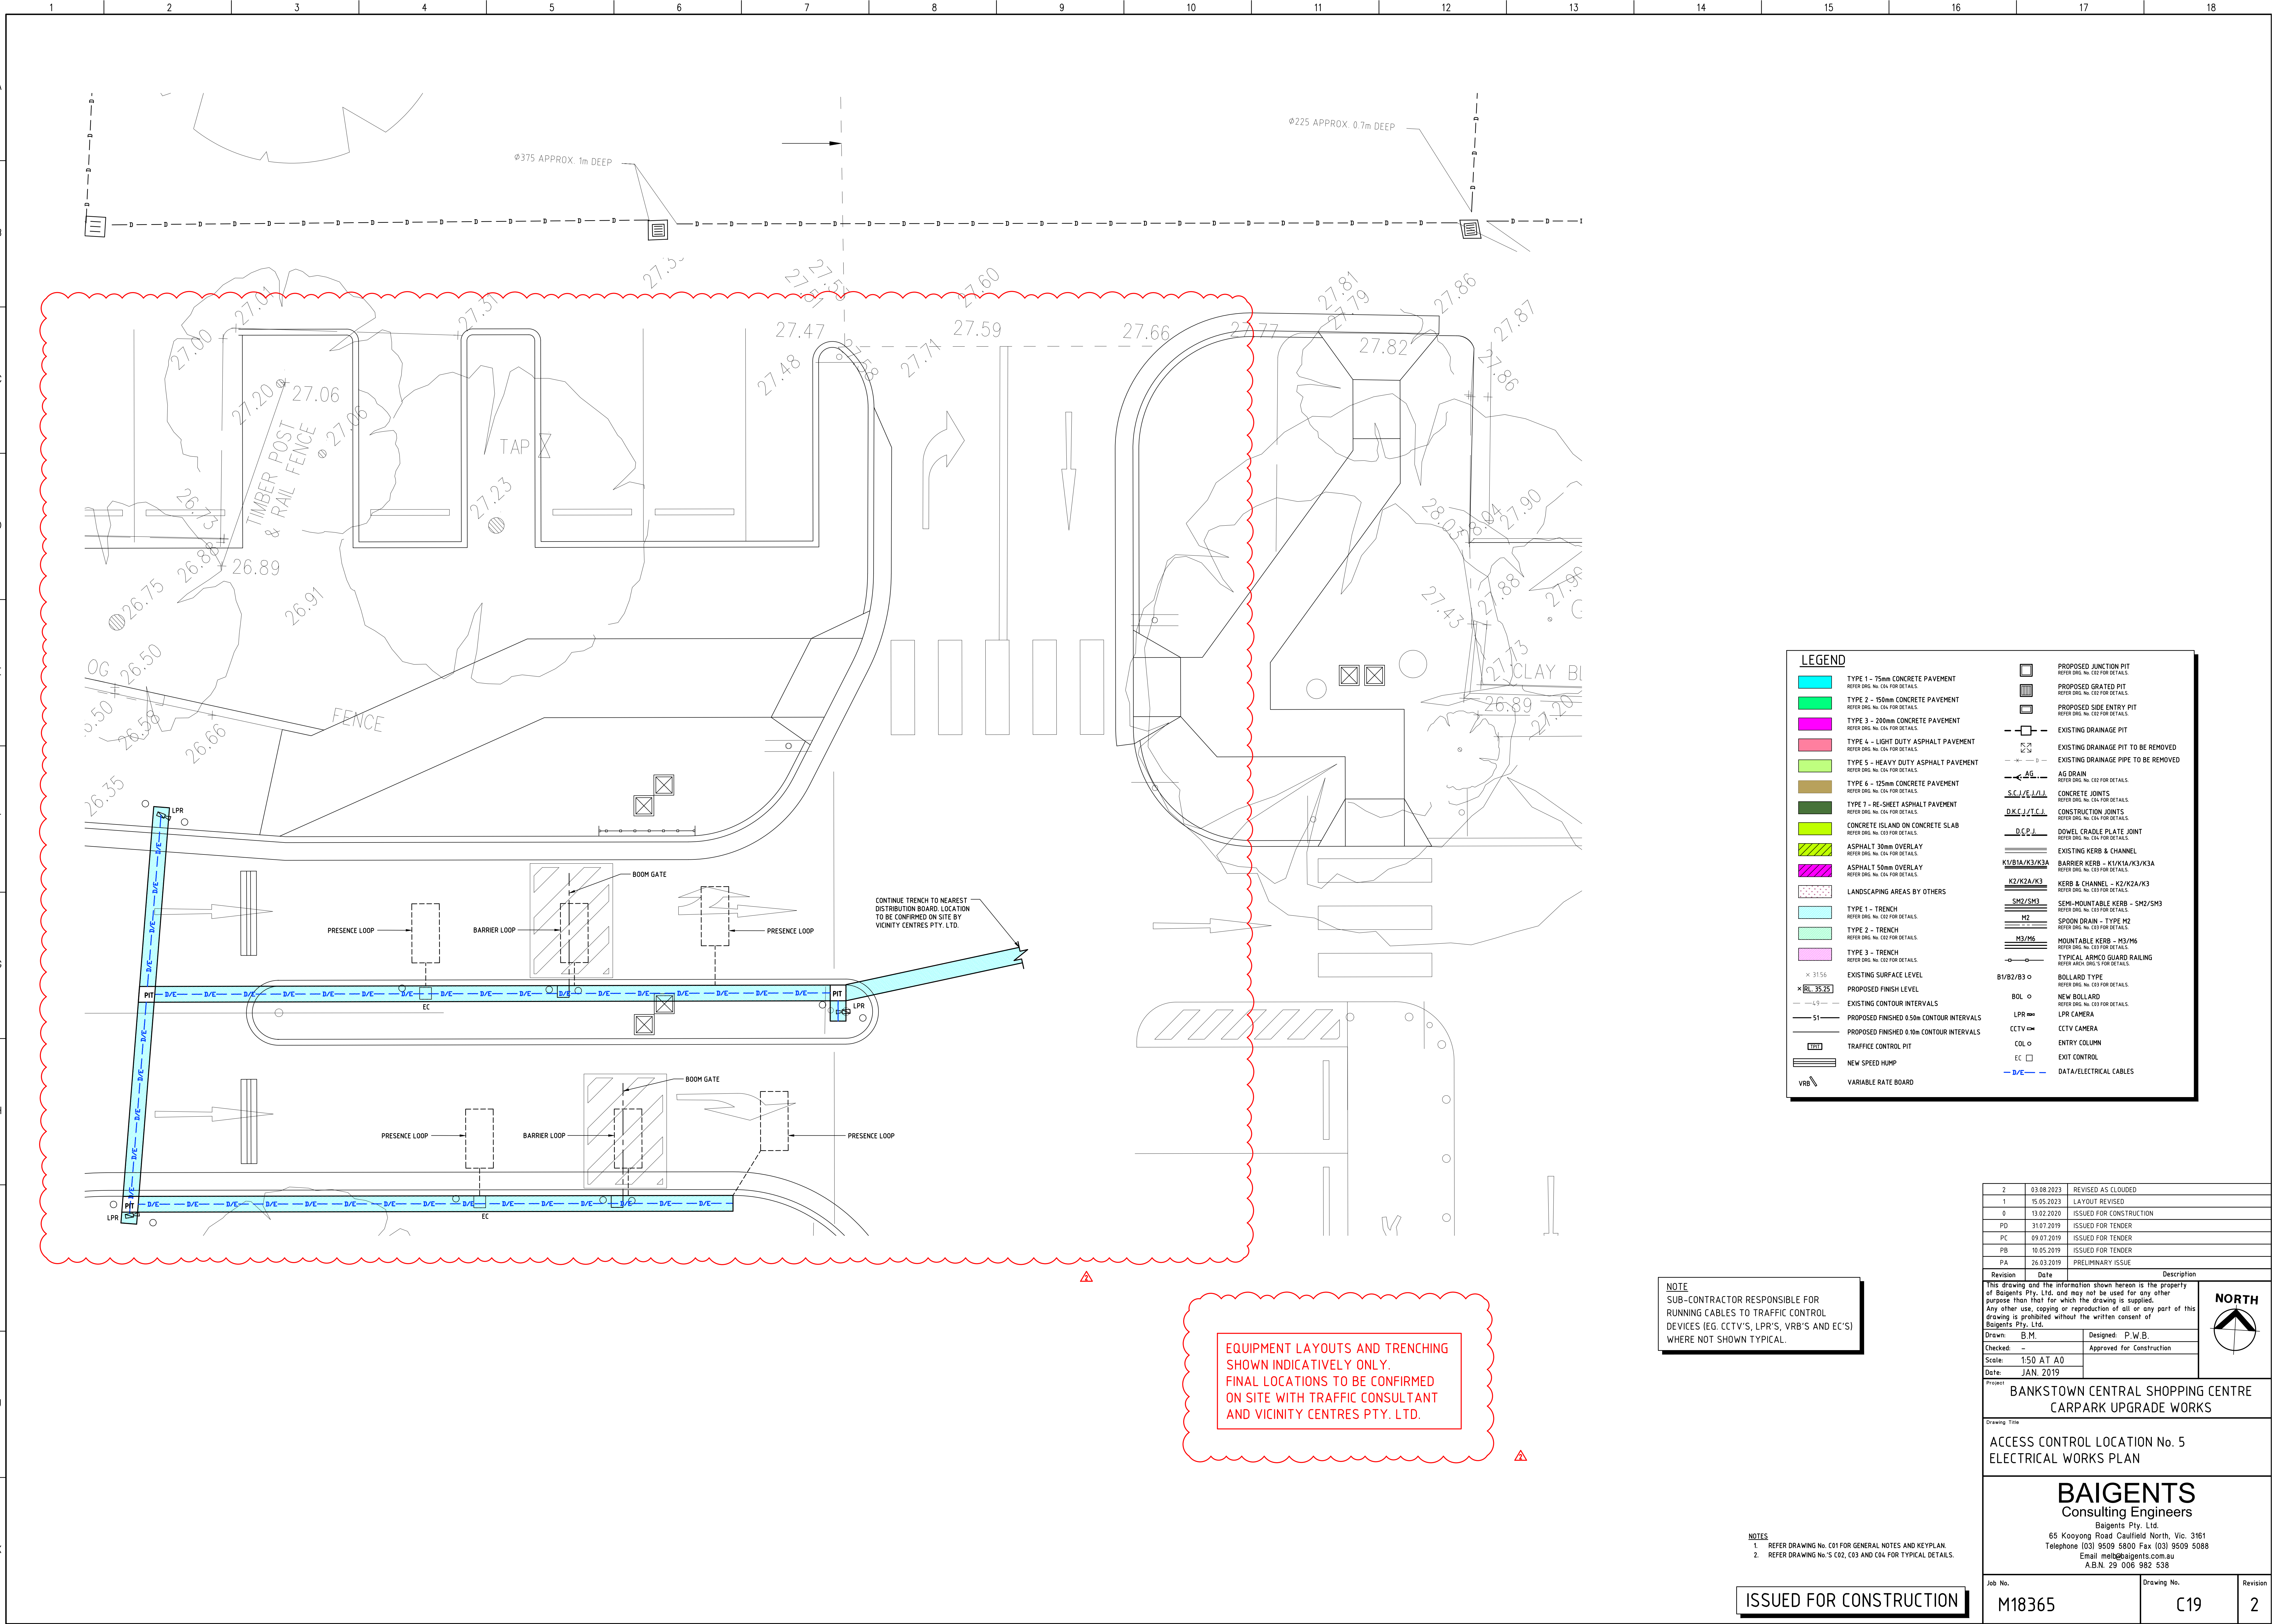

LEGEND

TYPE 1 - 75mm CONCRETE PAVEMENT
REFER ORG. NO. C04 FOR DETAILS.

TYPE 2 - 150mm CONCRETE PAVEMENT
REFER ORG. NO. C04 FOR DETAILS.

TYPE 3 - 200mm CONCRETE PAVEMENT
REFER ORG. NO. C04 FOR DETAILS.

TYPE 4 - LIGHT DUTY ASPHALT PAVEMENT
REFER ORG. NO. C04 FOR DETAILS.

TYPE 5 - HEAVY DUTY ASPHALT PAVEMENT
REFER ORG. NO. C04 FOR DETAILS.

TYPE 6 - 125mm CONCRETE PAVEMENT
REFER ORG. NO. C04 FOR DETAILS.

TYPE 7 - RE-SHEET ASPHALT PAVEMENT
REFER ORG. NO. C04 FOR DETAILS.

CONCRETE ISLAND ON CONCRETE SLAB
REFER ORG. NO. C04 FOR DETAILS.

ASPHALT 30mm OVERLAY
REFER ORG. NO. C04 FOR DETAILS.

ASPHALT 50mm OVERLAY
REFER ORG. NO. C04 FOR DETAILS.

LANDSCAPING AREAS BY OTHERS

TYPE 1 - TRENCH
REFER ORG. NO. C03 FOR DETAILS.

TYPE 2 - TRENCH
REFER ORG. NO. C03 FOR DETAILS.

TYPE 3 - TRENCH
REFER ORG. NO. C03 FOR DETAILS.

EXISTING SURFACE LEVEL
X 3155

PROPOSED FINISH LEVEL
X RL 35.25

EXISTING CONTOUR INTERVALS
- - - 0.9

PROPOSED FINISHED 0.50m CONTOUR INTERVALS
- - - S1

PROPOSED FINISHED 0.10m CONTOUR INTERVALS
- - - S1

TRAFFIC CONTROL PIT

NEW SPEED HUMP

VARIABLE RATE BOARD

PROPOSED JUNCTION PIT
REFER ORG. NO. C03 FOR DETAILS.

PROPOSED GRATED PIT
REFER ORG. NO. C03 FOR DETAILS.

PROPOSED SIDE ENTRY PIT
REFER ORG. NO. C03 FOR DETAILS.

EXISTING DRAINAGE PIT

EXISTING DRAINAGE PIT TO BE REMOVED

AG DRAIN
REFER ORG. NO. C03 FOR DETAILS.

CONCRETE JOINTS
REFER ORG. NO. C04 FOR DETAILS.

CONSTRUCTION JOINTS
REFER ORG. NO. C04 FOR DETAILS.

DOWEL CRADLE PLATE JOINT
REFER ORG. NO. C04 FOR DETAILS.

EXISTING KERB & CHANNEL
REFER ORG. NO. C03 FOR DETAILS.

K1/B1A/K3/K3A
REFER ORG. NO. C03 FOR DETAILS.

K2/K2A/K3
REFER ORG. NO. C03 FOR DETAILS.

S2/S2S
REFER ORG. NO. C03 FOR DETAILS.

M2
REFER ORG. NO. C03 FOR DETAILS.

M3/M6
REFER ORG. NO. C03 FOR DETAILS.

TYPICAL ARMCO GUARD RAILING
REFER ORG. NO. C03 FOR DETAILS.

BOLLARD TYPE
REFER ORG. NO. C03 FOR DETAILS.

BOL
REFER ORG. NO. C03 FOR DETAILS.

NEW BOLLARD
REFER ORG. NO. C03 FOR DETAILS.

LPR CAMERA
REFER ORG. NO. C03 FOR DETAILS.

CCTV CAMERA
REFER ORG. NO. C03 FOR DETAILS.

ENTRY COLUMN
REFER ORG. NO. C03 FOR DETAILS.

EXIT CONTROL
REFER ORG. NO. C03 FOR DETAILS.

DATA/ELECTRICAL CABLES
- - - D/E

NOTE
SUB-CONTRACTOR RESPONSIBLE FOR
RUNNING CABLES TO TRAFFIC CONTROL
DEVICES (EG. CCTV'S, LPR'S, VRB'S AND EC'S)
WHERE NOT SHOWN TYPICAL.

2	03.08.2023	REVISED AS CLOUDED
1	15.05.2023	LAYOUT REVISED
0	13.02.2020	ISSUED FOR CONSTRUCTION
PD	31.07.2019	ISSUED FOR TENDER
PC	09.07.2019	ISSUED FOR TENDER
PB	10.05.2019	ISSUED FOR TENDER
PA	26.03.2019	PRELIMINARY ISSUE

Revision	Date	Description
2	03.08.2023	REVISED AS CLOUDED
1	15.05.2023	LAYOUT REVISED
0	13.02.2020	ISSUED FOR CONSTRUCTION
PD	31.07.2019	ISSUED FOR TENDER
PC	09.07.2019	ISSUED FOR TENDER
PB	10.05.2019	ISSUED FOR TENDER
PA	26.03.2019	PRELIMINARY ISSUE

Drawn: B.M.
Checked: -
Scale: 1:50 AT A0
Date: JAN. 2019

Designed: P.W.B.
Approved for Construction

NORTH


**BANKSTOWN CENTRAL SHOPPING CENTRE
CARPARK UPGRADE WORKS**

**ACCESS CONTROL LOCATION No. 5
ELECTRICAL WORKS PLAN**

BAIGENTS
Consulting Engineers
Baigents Pty. Ltd.
65 Kooyong Road Caulfield North, Vic. 3161
Telephone (03) 9509 5800 Fax (03) 9509 5088
Email melb@baigents.com.au
A.B.N. 29 006 982 538

Job No.	Drawing No.	Revision
M18365	C19	2

ISSUED FOR CONSTRUCTION

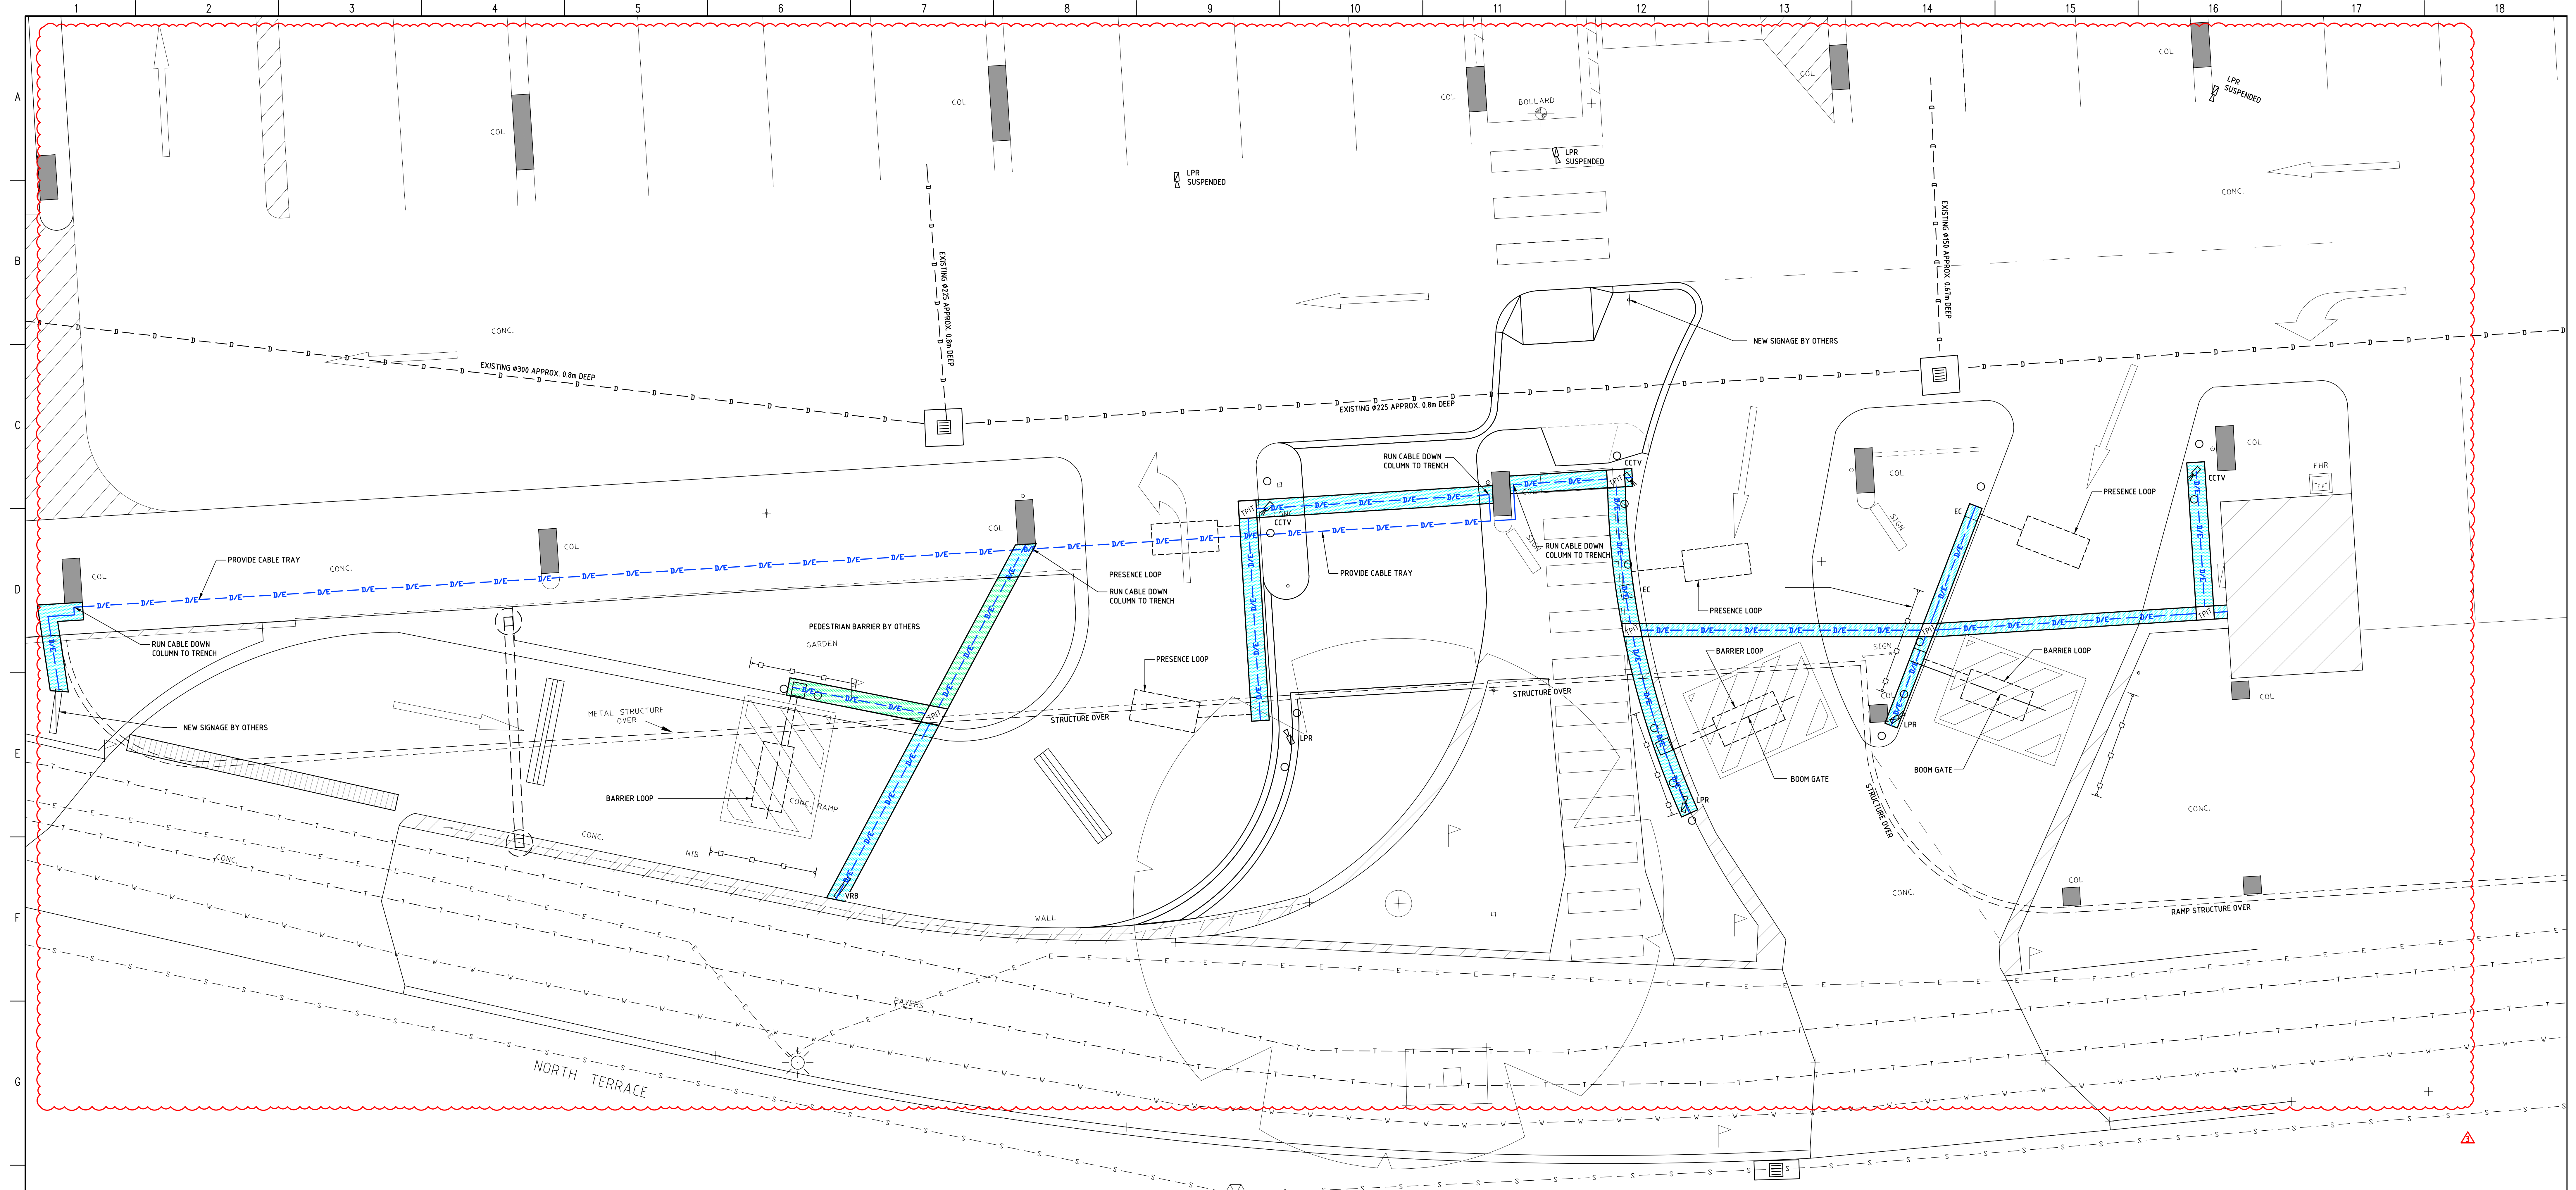

EQUIPMENT LAYOUTS AND TRENCHING SHOWN INDICATIVELY ONLY. FINAL LOCATIONS TO BE CONFIRMED ON SITE WITH TRAFFIC CONSULTANT AND VICINITY CENTRES PTY. LTD.

NOTE
SUB-CONTRACTOR RESPONSIBLE FOR RUNNING CABLES TO TRAFFIC CONTROL DEVICES (EG. CCTV'S, LPR'S, VRB'S AND EC'S) WHERE NOT SHOWN TYPICAL.

LEGEND

TYPE 1 - 75mm CONCRETE PAVEMENT
REFER DRG. NO. C01 FOR DETAILS.

TYPE 2 - 150mm CONCRETE PAVEMENT
REFER DRG. NO. C04 FOR DETAILS.

TYPE 3 - 200mm CONCRETE PAVEMENT
REFER DRG. NO. C04 FOR DETAILS.

TYPE 4 - LIGHT DUTY ASPHALT PAVEMENT
REFER DRG. NO. C04 FOR DETAILS.

TYPE 5 - HEAVY DUTY ASPHALT PAVEMENT
REFER DRG. NO. C04 FOR DETAILS.

TYPE 6 - 125mm CONCRETE PAVEMENT
REFER DRG. NO. C04 FOR DETAILS.

TYPE 7 - RE-SHEET ASPHALT PAVEMENT
REFER DRG. NO. C03 FOR DETAILS.

CONCRETE ISLAND ON CONCRETE SLAB
REFER DRG. NO. C04 FOR DETAILS.

ASPHALT 30mm OVERLAY
REFER DRG. NO. C04 FOR DETAILS.

ASPHALT 50mm OVERLAY
REFER DRG. NO. C04 FOR DETAILS.

LANDSCAPING AREAS BY OTHERS

TYPE 1 - TRENCH
REFER DRG. NO. C02 FOR DETAILS.

TYPE 2 - TRENCH
REFER DRG. NO. C02 FOR DETAILS.

TYPE 3 - TRENCH
REFER DRG. NO. C02 FOR DETAILS.

EXISTING SURFACE LEVEL
REFER DRG. NO. C01 FOR DETAILS.

EXISTING CONTOUR INTERVALS
REFER DRG. NO. C01 FOR DETAILS.

PROPOSED FINISHED 0.50m CONTOUR INTERVALS
REFER DRG. NO. C02 FOR DETAILS.

PROPOSED FINISHED 0.10m CONTOUR INTERVALS
REFER DRG. NO. C02 FOR DETAILS.

TRAFFIC CONTROL PIT

NEW SPEED HUMP

VRB
VARIABLE RATE BOARD

PROPOSED JUNCTION PIT
REFER DRG. NO. C02 FOR DETAILS.

PROPOSED GRATED PIT
REFER DRG. NO. C02 FOR DETAILS.

PROPOSED SIDE ENTRY PIT
REFER DRG. NO. C02 FOR DETAILS.

EXISTING DRAINAGE PIT

EXISTING DRAINAGE PIT TO BE REMOVED

AG DRAIN
REFER DRG. NO. C02 FOR DETAILS.

CONCRETE JOINTS
REFER DRG. NO. C04 FOR DETAILS.

CONSTRUCTION JOINTS
REFER DRG. NO. C04 FOR DETAILS.

DOWEL GRADABLE PLATE JOINT
REFER DRG. NO. C04 FOR DETAILS.

EXISTING KERB & CHANNEL

BARRIER KERB - K1/K1A/K3/K3A
REFER DRG. NO. C03 FOR DETAILS.

K2/K2A/K3
REFER DRG. NO. C03 FOR DETAILS.

SM2/SM3
REFER DRG. NO. C03 FOR DETAILS.

M2
REFER DRG. NO. C03 FOR DETAILS.

M3/M6
REFER DRG. NO. C03 FOR DETAILS.

BOLLARD TYPE
REFER DRG. NO. C03 FOR DETAILS.

BOL
REFER DRG. NO. C03 FOR DETAILS.

LPR CAMERA
REFER DRG. NO. C03 FOR DETAILS.

CCTV CAMERA
REFER DRG. NO. C03 FOR DETAILS.

ENTRY COLUMN
REFER DRG. NO. C03 FOR DETAILS.

EXIT CONTROL
REFER DRG. NO. C03 FOR DETAILS.

DATA/ELECTRICAL CABLES

3 02.08.2023 REVISED AS CLOUDED

2 17.07.2023 REVISED AS CLOUDED

1 20.04.2020 REVISED AS CLOUDED

0 13.02.2020 ISSUED FOR CONSTRUCTION

PC 31.07.2019 ISSUED FOR TENDER

PB 10.05.2019 ISSUED FOR TENDER

PA 26.03.2019 PRELIMINARY ISSUE

Revision

Date

Description

This drawing and the information shown hereon is the property of Baigents Pty. Ltd. and may not be used for any other purpose than that for which the drawing is supplied. Any other use, copying or reproduction of all or any part of this drawing is prohibited without the written consent of Baigents Pty. Ltd.

Drawn: B.M.

Designed: P.W.B.

Checked: -

Approved for Construction

Scale: 1:50 AT A0

Date: JAN. 2019

Project

BAIGENTS
Consulting Engineers
Baigents Pty. Ltd.
65 Kooyong Road Caulfield North, Vic. 3161
Telephone (03) 9509 5800 Fax (03) 9509 5088
Email melb@baigents.com.au
A.B.N. 29 006 982 538

Job No.

Drawing No.

Revision

M18365

C23

3

ISSUED FOR CONSTRUCTION