


MGA _____

NOTE: BOUNDARIES SHOWN HAVE BEEN COMPILED FROM PLANS ON RECORD AT LRS NSW. LOT 511 IN DP 752036 IS LIMITED TITLE AND THE BOUNDARIES OF THAT PARCEL HAVE NOT BEEN INVESTIGATED BY LRS NSW. WITH REGARD TO THIS, A PLAN OF SURVEY WILL BE REQUIRED TO BE COMPLETED AND REGISTERED WITH LRS NSW TO CONFIRM ALL BOUNDARY LOCATIONS

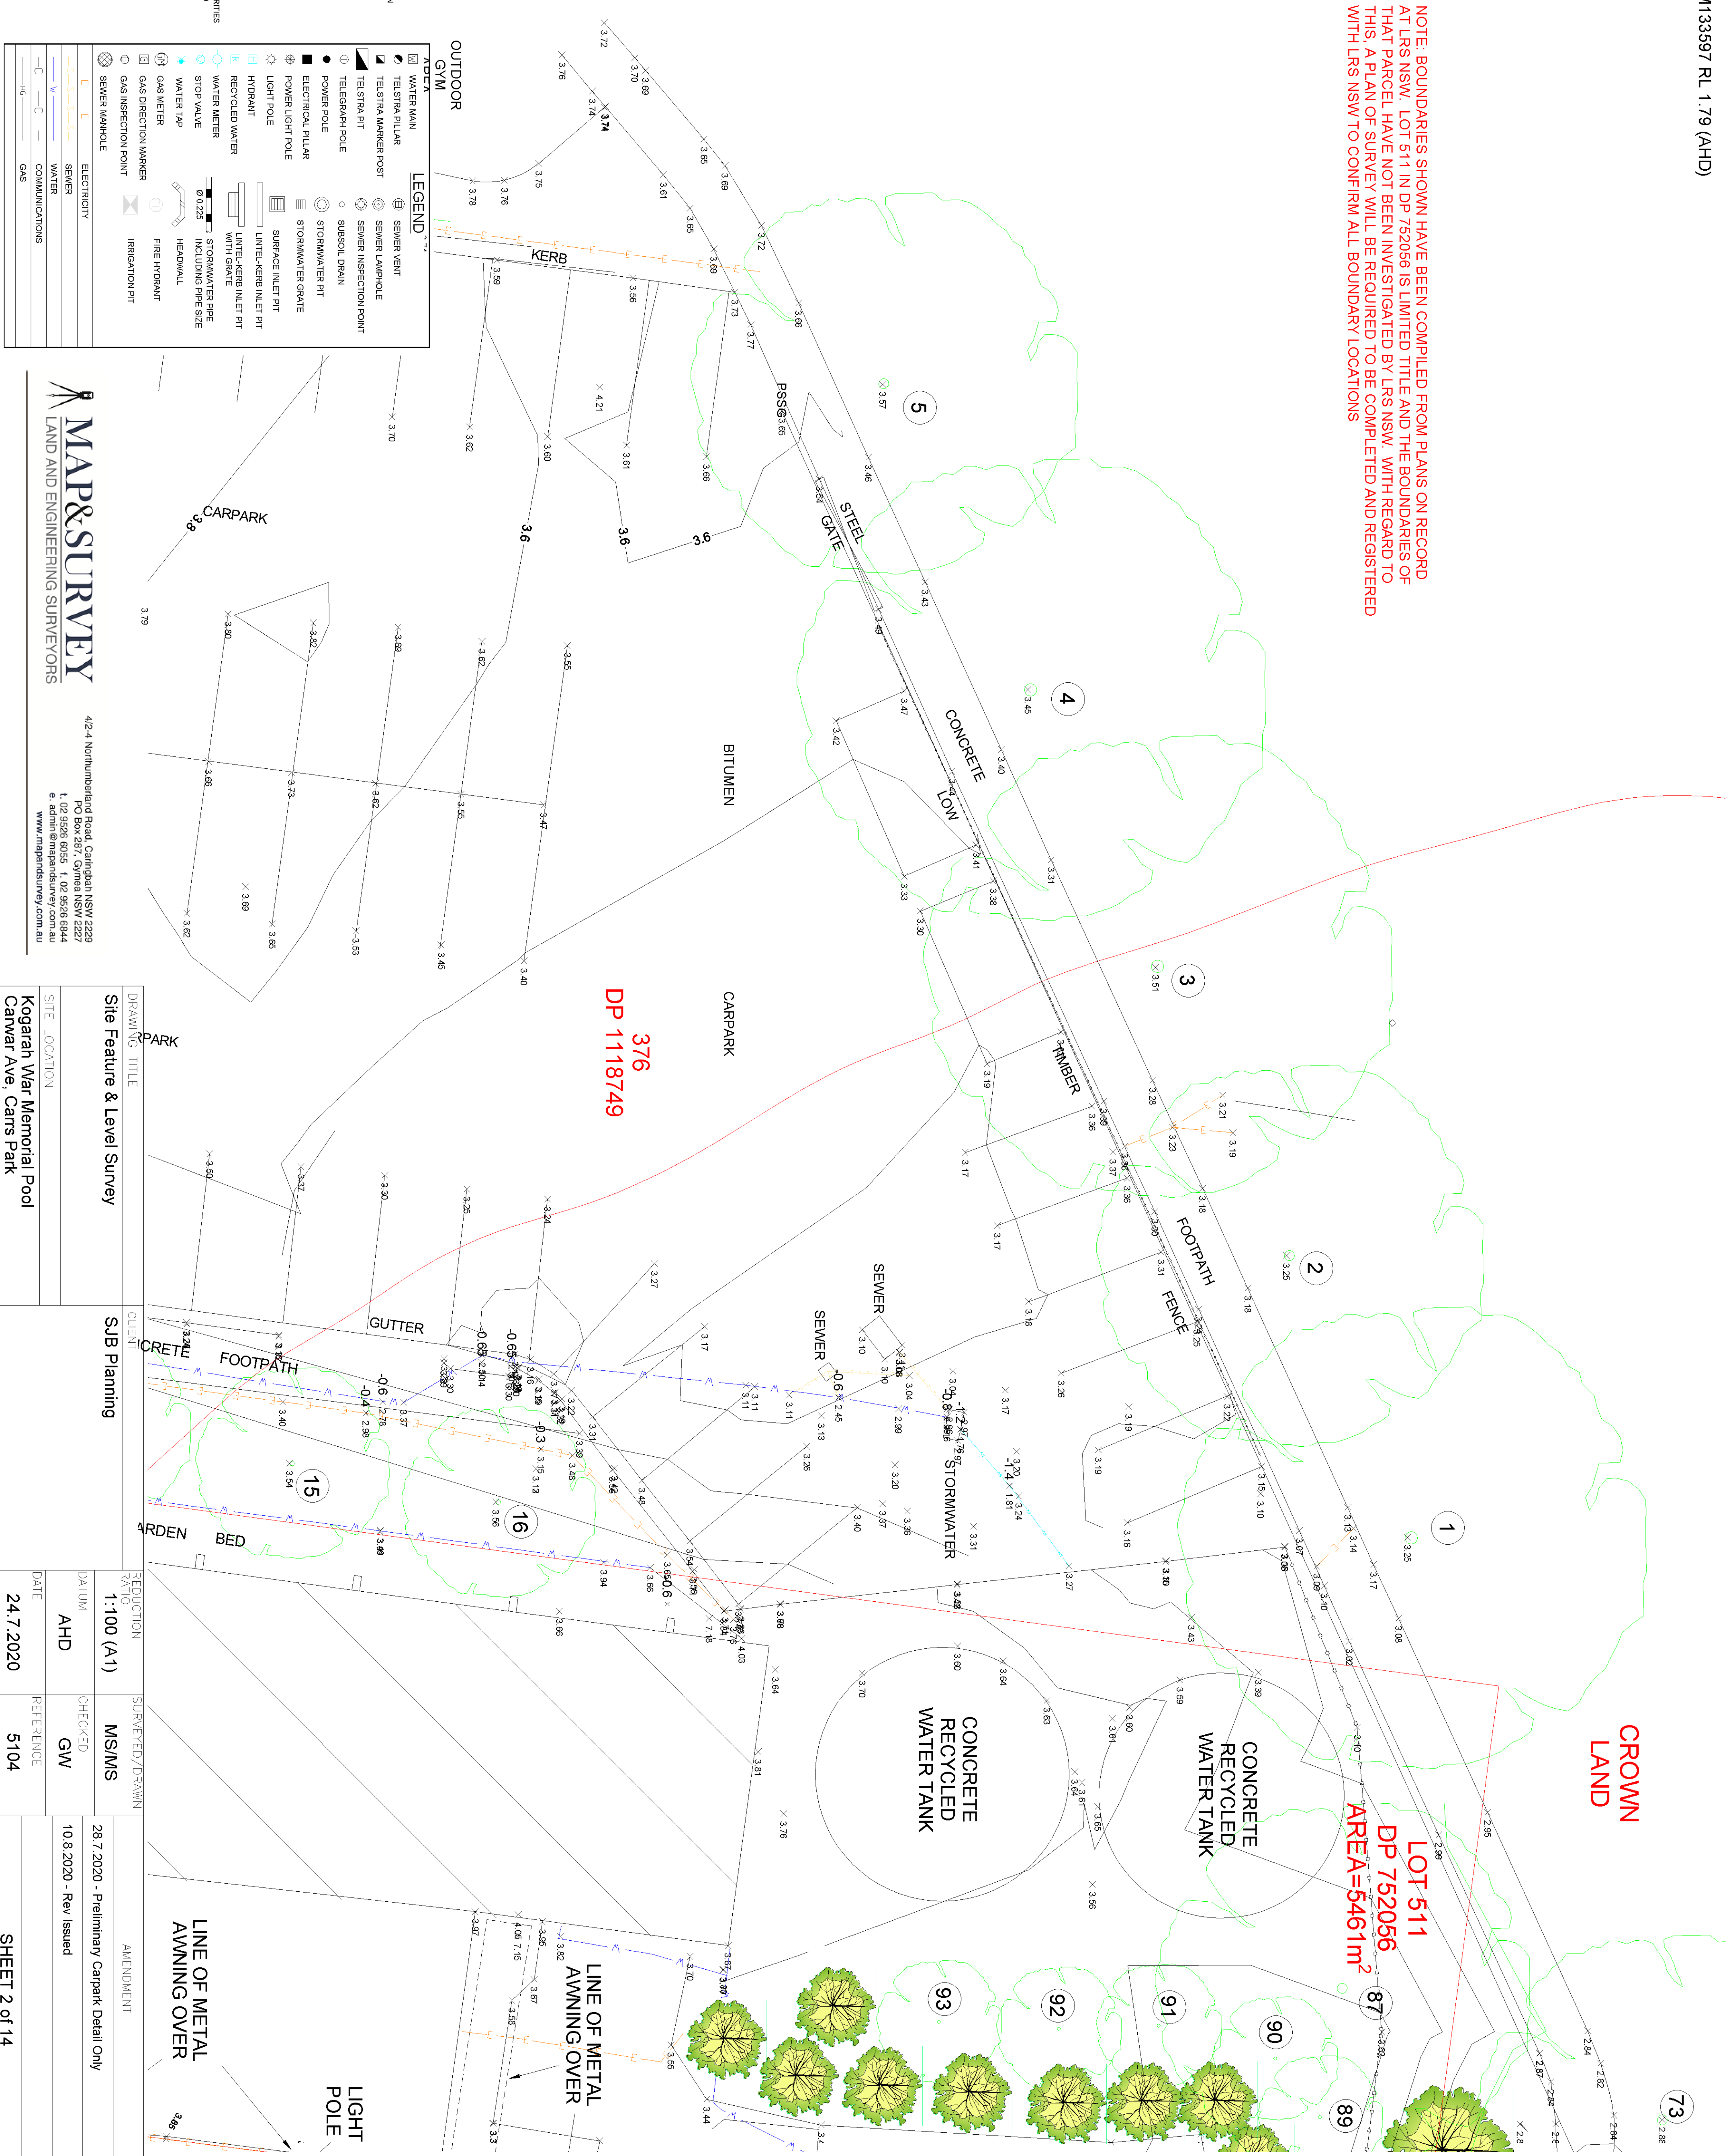

DRAWING TITLE	CLIENT	REDUCTION RATIO	SURVEYED/DRAWN	AMENDMENT
Site Feature & Level Survey	SUB Planning	1:100 (A1)	MS/MS	28.7.2020 - Preliminary Carpark Detail Only
		DATUM	CHECKED	10.8.2020 - Rev Issued
		AHD	GW	
SITE LOCATION		DATE	REFERENCE	
Kogarah War Memorial Pool Carwar Ave, Carrs Park		24.7.2020	5104	SHEET 2 of 14

MPA

NOTE: BOUNDARIES SHOWN HAVE BEEN COMPILED FROM PLANS ON RECORD AT LRS NSW. LOT 511 IN DP 752056 IS LIMITED TITLE AND THE BOUNDARIES OF THAT PARCEL HAVE NOT BEEN INVESTIGATED BY LRS NSW. WITH REGARD TO THIS, A PLAN OF SURVEY WILL BE REQUIRED TO BE COMPLETED AND REGISTERED WITH LRS NSW TO CONFIRM ALL BOUNDARY LOCATIONS

- NOTES
1. THE SURVEY GRANTS TO THE CLIENT WARD A LICENSE TO USE THE INFORMATION HEREON FOR THE PURPOSE FOR WHICH MAP & SURVEY WERE ENGAGED TO PERFORM THE WORK. USE OF THIS PLAN AND INFORMATION FOR ANY OTHER PURPOSE IS NOT PERMITTED UNLESS WRITTEN APPROVAL HAS BEEN OBTAINED FROM MAP & SURVEY.
 2. ANY BOUNDARIES SHOWN HAVE BEEN COMPILED FROM THE INFORMATION PROVIDED BY THE CLIENT. THE SURVEYOR HAS NOT BEEN REQUIRED TO INVESTIGATE THE BOUNDARIES OF THE AREA AND LOCATION OF EASEMENTS ARE SUBJECT TO A FINAL SURVEY.
 3. ALL DETAILS AND FEATURES SHOWN HEREON HAVE BEEN PLOTTED IN RELATION TO THE OCCUPATIONS (FENCES AND/OR WALLS ETC.) THESE OCCUPATIONS HAVE NOT YET BEEN ACCURATELY LOCATED IN RELATION TO THE BOUNDARIES.
 4. THE DETAIL AND FEATURES AND CONTOURS ARE SHOWN TO SCALE.
 5. SERVICE STRUCTURES SHOWN HEREON ARE THOSE THAT WERE LOCATED AT THE TIME OF SURVEY AS INSTRUCTED AND WITHIN THE SCOPE PROVIDED. FURTHER SERVICES MAY BE PRESENT IN THE AREAS SHOWN ON THESE PLANS PRIOR TO ANY CONSTRUCTION OR EXCAVATION ON SITE. THE RELEVANT AUTHORITIES SHOULD BE CONSULTED FOR THE LOCATION OF ANY SERVICES AND DETAILED LOCATIONS OF ALL SERVICES.
 6. THE ACCURACY OF THIS DATA MAY NOT BE SUITABLE FOR BUILDING PURPOSES AND THEREFORE SURVEY MARKS SHOULD BE PLACED PRIOR TO ANY CONSTRUCTION COMMENCING.
 7. THESE NOTES ARE AN INTEGRAL PART OF THIS PLAN.

LEGEND

WATER MAIN

TELSTRA PILLAR

TELSTRA MARKER POST

SEWER LAMP HOLE

SEWER INSPECTION POINT

TELEGRAPH POLE

POWER POLE

ELECTRICAL PILLAR

STORMWATER PIT

POWER LIGHT POLE

LIGHT POLE

HYDRANT

RECYCLED WATER

WATER METER

STOP VALVE

WATER TAP

GAS METER

GAS DIRECTION MARKER

GAS INSPECTION POINT

SEWER MANHOLE

ELECTRICITY

SEWER

WATER

COMMUNICATIONS

H/G

GAS

STORMWATER GRATE

SURFACE INLET PIT

LINTEL-KERB INLET PIT


STORMWATER PIPE WITH GRATE

STORMWATER PIPE INCLUDING PIPE SIZE

HEADWALL

FIRE HYDRANT

IRRIGATION PIT

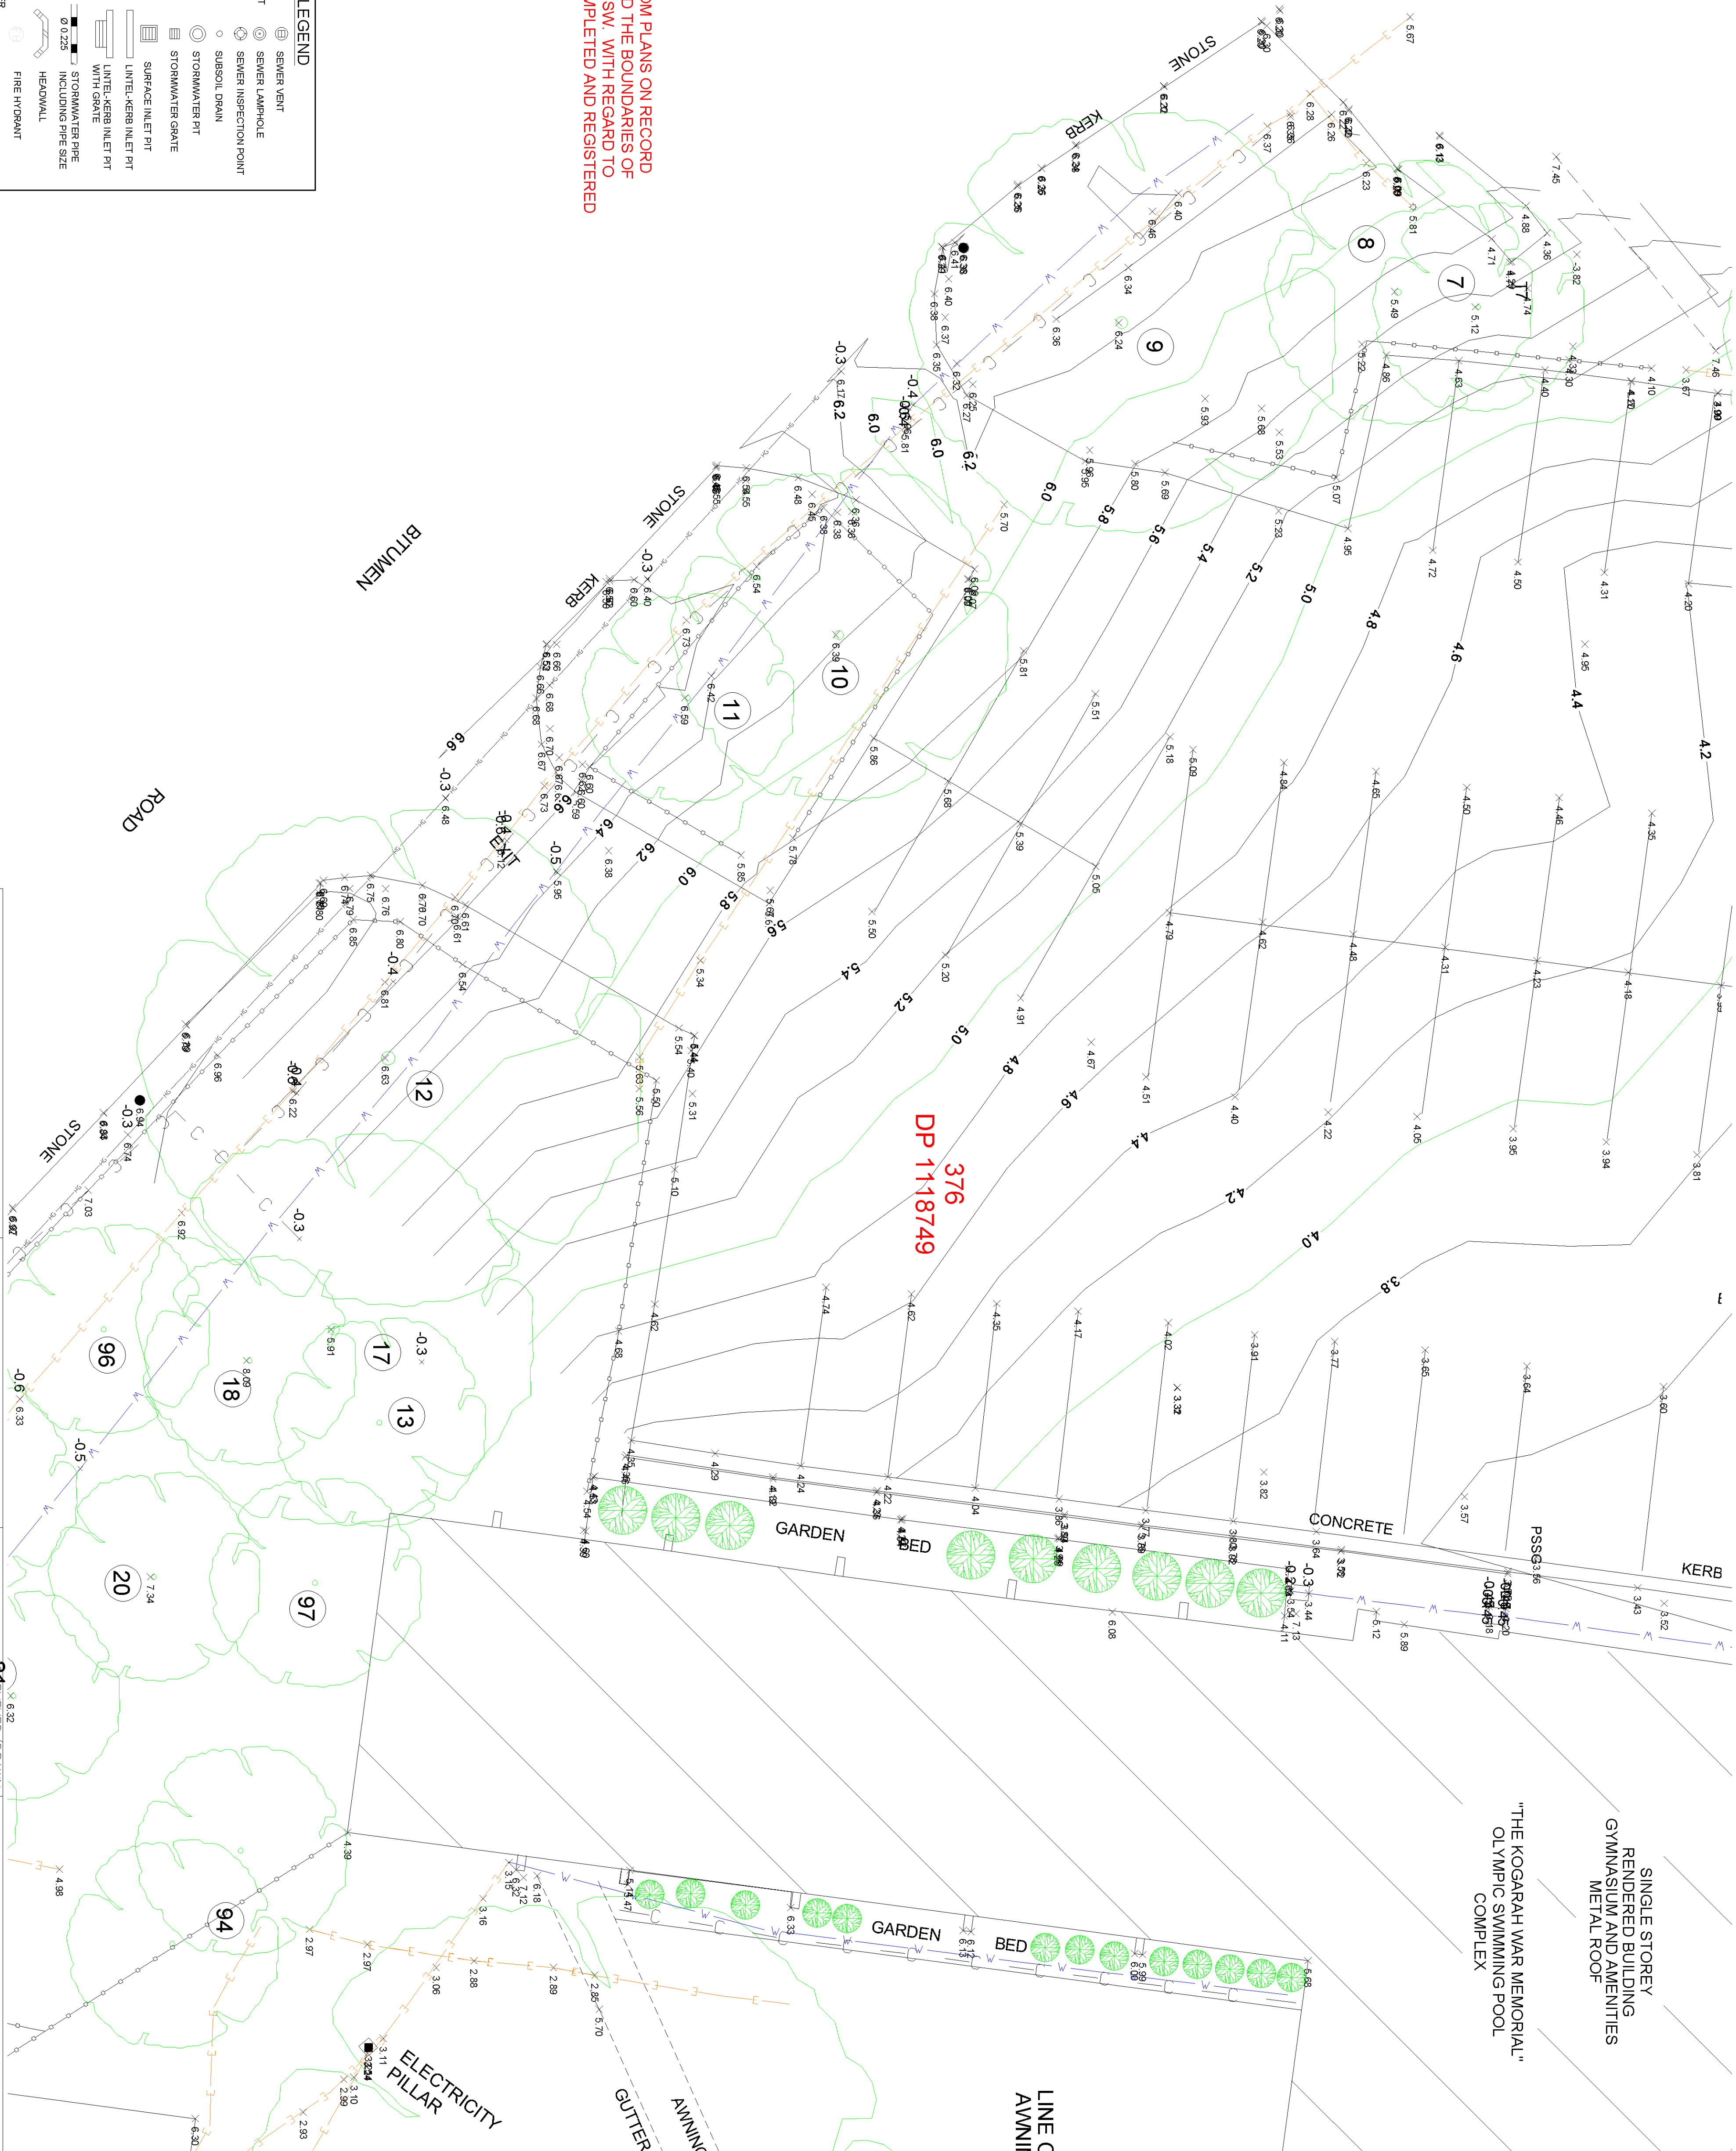

"THE KOGARAH WAR MEMORIAL"
OLYMPIC SWIMMING POOL
COMPLEX


SINGLE STOREY
RENDERED BUILDING
GYMNASIUM AND AMENITIES
METAL ROOF

DRAWING TITLE		CLIENT		REDUCED SCALE		AMENDMENT	
Site Feature & Level Survey		SUB Planning		1:100 (A1)		34	
SITE LOCATION				DATUM		26.7.2020 - Preliminary Carpark Detail Only	
Kogarah War Memorial Pool				AHD		10.8.2020 - Rev Issued	
Canwar Ave, Carrs Park				DATE		24.7.2020	
				REFERENCE		5104	
						SHEET 4 of 14	

MAP&SURVEY

LAND AND ENGINEERING SURVEYORS

42-4 Northumberland Road, Carrington NSW 2229
PO Box 287, Gymea NSW 2227
t. 02 9526 6055 f. 02 9526 6844
e. admin@mapandsurvey.com.au
www.mapandsurvey.com.au

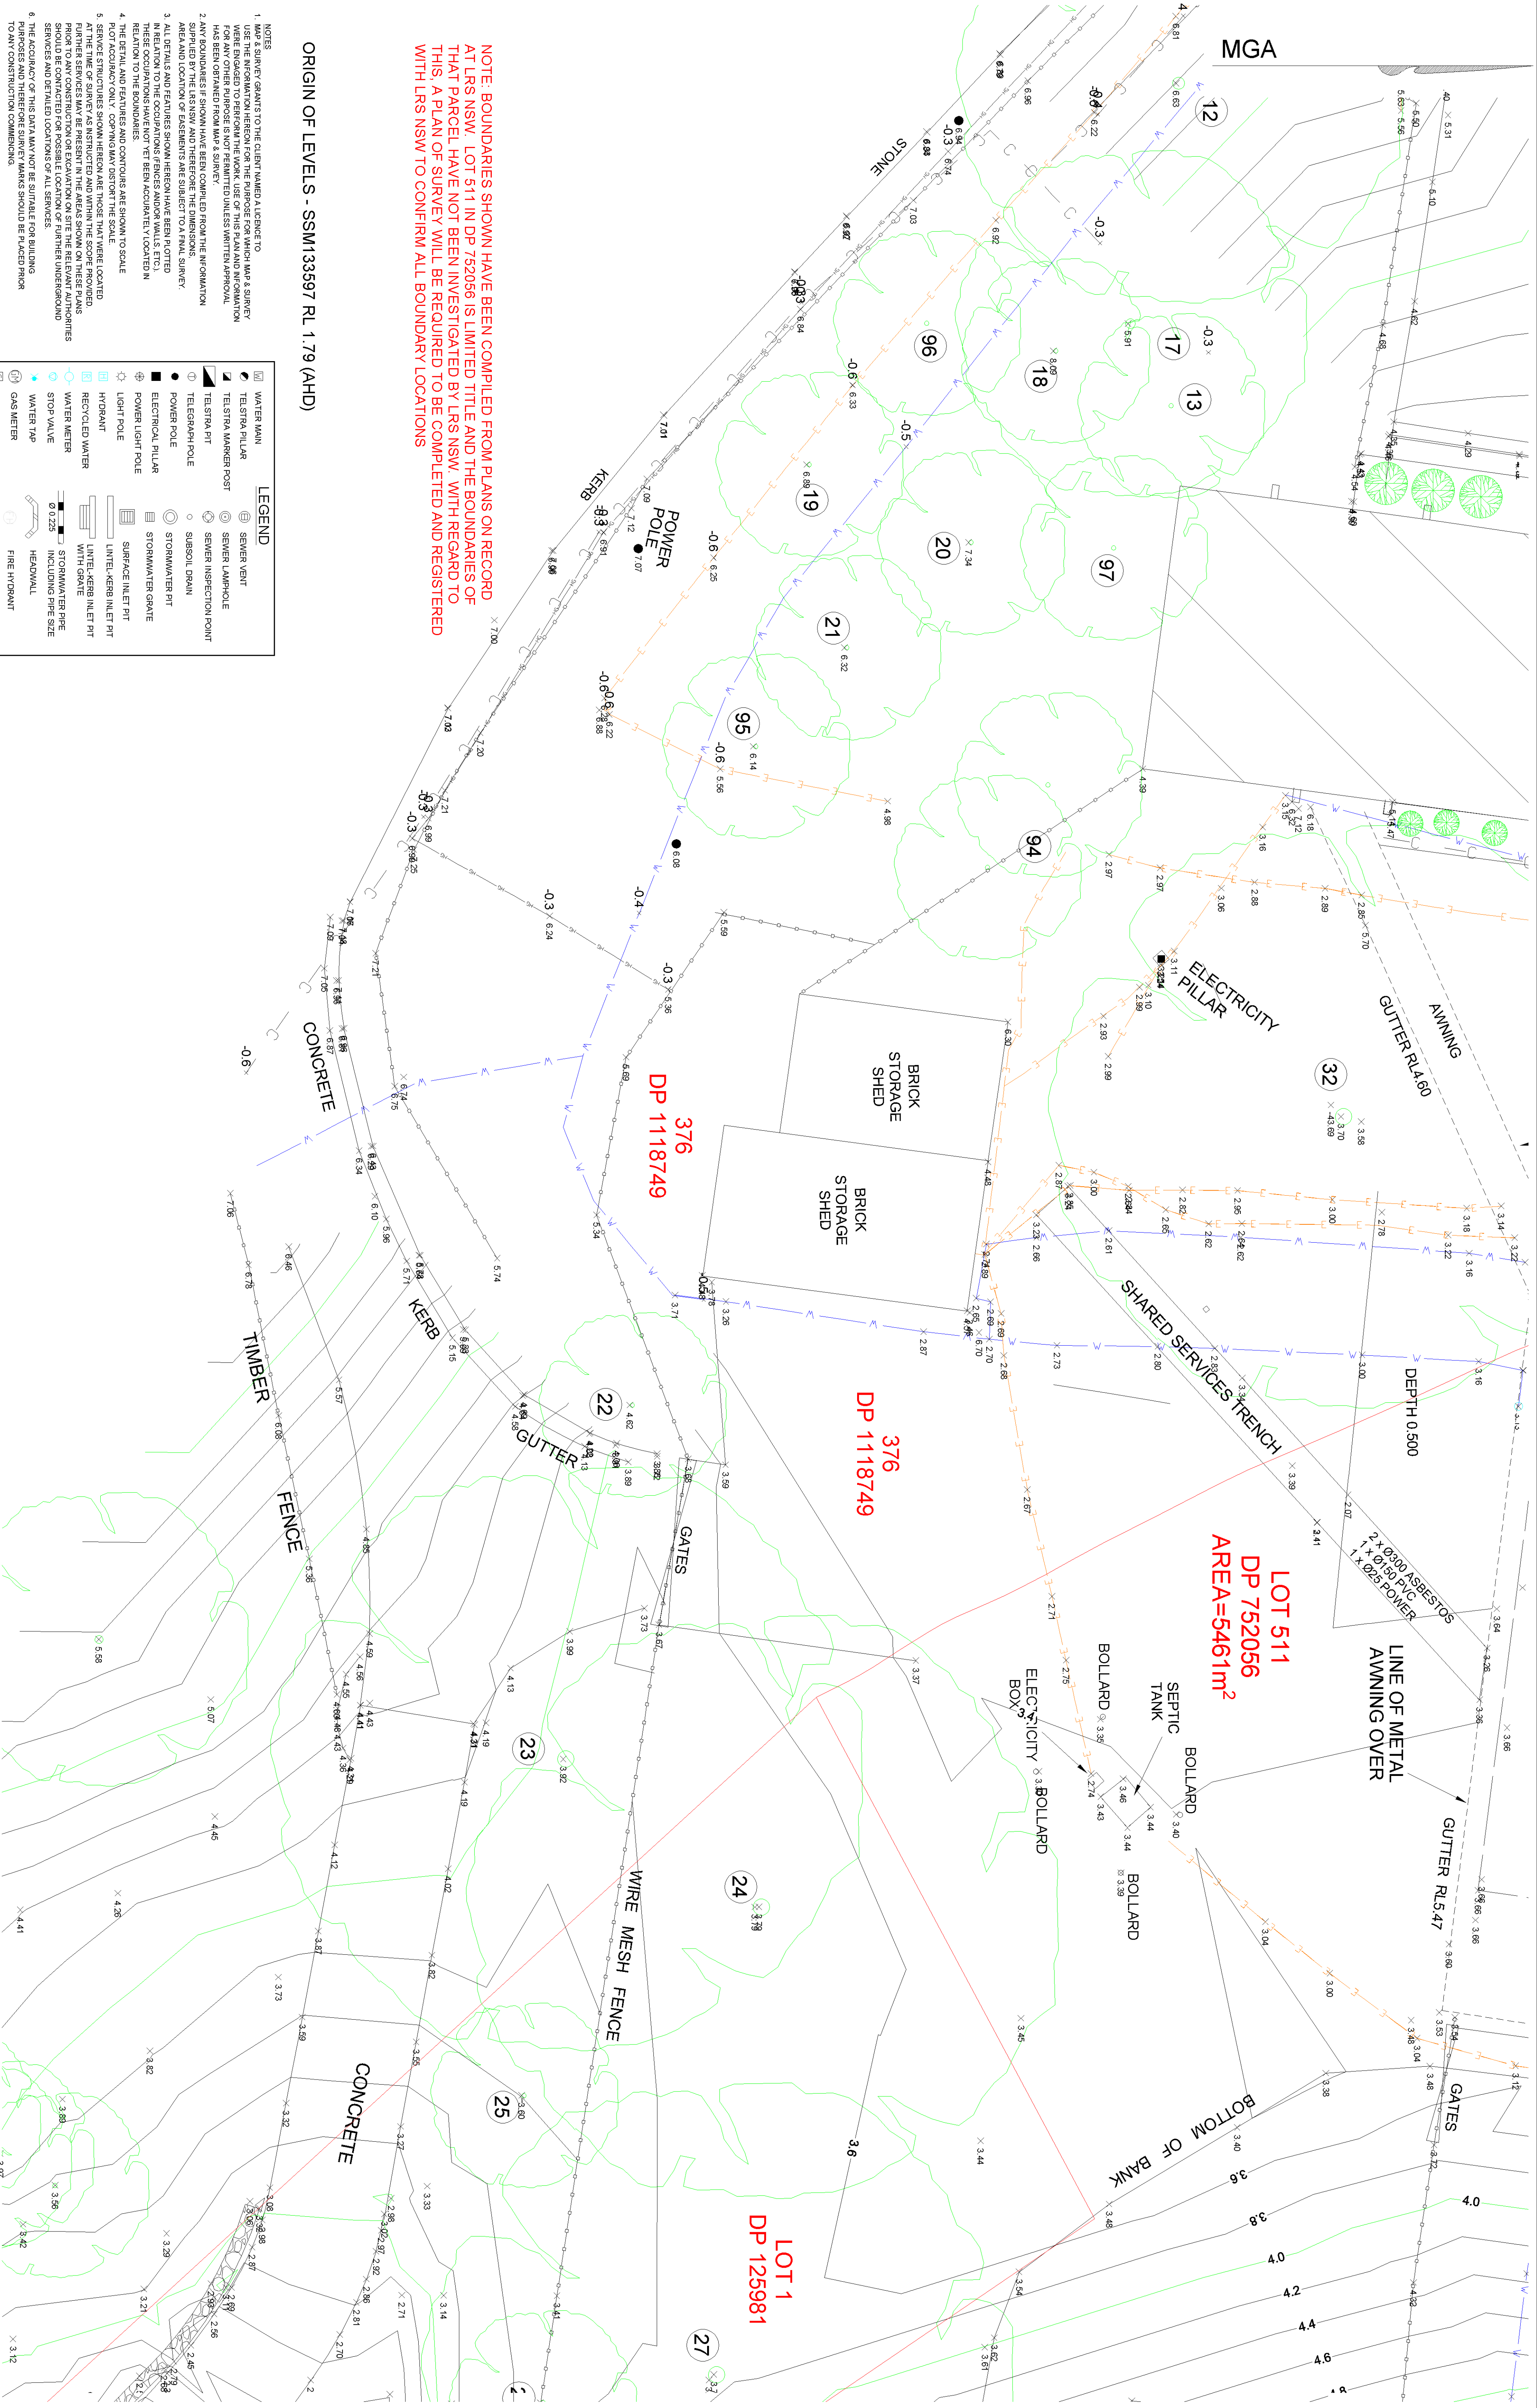

NOTE: BOUNDARIES SHOWN HAVE BEEN COMPILED FROM PLANS ON RECORD AT LRS NSW. LOT 511 IN DP 752056 IS LIMITED TITLE AND THE BOUNDARIES OF THAT PARCEL HAVE NOT BEEN INVESTIGATED BY LRS NSW. WITH REGARD TO THIS, A PLAN OF SURVEY WILL BE REQUIRED TO BE COMPLETED AND REGISTERED WITH LRS NSW TO CONFIRM ALL BOUNDARY LOCATIONS

ORIGIN OF LEVELS - SSM33597 RL 1.79 (AHD)

- NOTES
1. THE SURVEY GRANTS TO THE CLIENT WANTED A LICENSE TO USE THE INFORMATION HEREON FOR THE PURPOSE FOR WHICH MAP & SURVEY WERE ENGAGED TO PERFORM THE WORK. USE OF THIS PLAN AND INFORMATION FOR ANY OTHER PURPOSE IS NOT PERMITTED UNLESS WRITTEN APPROVAL HAS BEEN OBTAINED FROM MAP & SURVEY.
 2. ANY BOUNDARIES IF SHOWN HAVE BEEN COMPILED FROM THE INFORMATION OBTAINED FROM THE SURVEY. THE SURVEYOR HAS NOT BEEN REQUIRED TO INVESTIGATE THE BOUNDARIES OF THE AREA AND LOCATION OF EASEMENTS ARE SUBJECT TO A FINAL SURVEY. THESE OCCUPATIONS HAVE NOT YET BEEN ACCURATELY LOCATED IN RELATION TO THE OCCUPATIONS (FENCES AND WALLS ETC.)
 3. THE DETAIL AND FEATURES SHOWN HEREON ARE THOSE THAT WERE LOCATED AT THE TIME OF SURVEY AS INSTRUCTED AND WITHIN THE SCOPE PROVIDED. FURTHER SERVICES MAY BE PRESENT IN THE AREAS SHOWN ON THESE PLANS PRIOR TO ANY CONSTRUCTION OR EXCAVATION ON SITE THE RELEVANT AUTHORITIES SHOULD BE CONSULTED FOR THE RELEVANT SERVICES AND DETAILED LOCATIONS OF ALL SERVICES.
 4. THE ACCURACY OF THIS DATA MAY NOT BE SUITABLE FOR BUILDING PURPOSES AND THEREFORE SURVEY MARKS SHOULD BE PLACED PRIOR TO ANY CONSTRUCTION COMMENCING.
 5. THESE NOTES ARE AN INTEGRAL PART OF THIS PLAN.

LEGEND	
	WATER MAIN
	TELSTRA PILLAR
	TELSTRA MARKER POST
	SEWER LAMP HOLE
	SEWER INSPECTION POINT
	TELEGRAPH POLE
	POWER POLE
	ELECTRICAL PILLAR
	STORMWATER PIT
	STORMWATER GRATE
	LIGHT POLE
	HYDRANT
	RECYCLED WATER
	WATER METER
	STOP VALVE
	WATER TAP
	GAS METER
	GAS DIRECTION MARKER
	GAS INSPECTION POINT
	SEWER MANHOLE
	ELECTRICITY
	SEWER
	WATER
	COMMUNICATIONS
	HIGH VOLTAGE
	GAS

MAP & SURVEY
LAND AND ENGINEERING SURVEYORS

4/2-4 Northumberland Road, Camgarah NSW 2229
PO Box 287, Gymea NSW 2227
t. 02 9526 6065 f. 02 9526 6844
e. admin@mapandsurvey.com.au
www.mapandsurvey.com.au

DRAWING TITLE	CLIENT	REDUCTION RATIO	SURVEYED/ DRAWN	AMENDMENT	
Site Feature & Level Survey	SUB Planning	1:100 (A1)	MS/MS	28.7.2020 - Preliminary Carpark Detail Only	
				10.8.2020 - Rev Issued	
SITE LOCATION		DATUM	CHECKED		
Kogarah War Memorial Pool		AHD	GW		
Canwar Ave, Carrs Park		DATE	REFERENCE		
		24.7.2020	5104	SHEET 5 of 14	

ORIGIN OF LEVELS - SSM133597 RL 1.79 (AHD)


NOTE: BOUNDARIES SHOWN HAVE BEEN COMPILED FROM PLANS ON RECORD AT LRS NSW. LOT 511 IN DP 752056 IS LIMITED TITLE AND THE BOUNDARIES OF THAT PARCEL HAVE NOT BEEN INVESTIGATED BY LRS NSW. WITH REGARD TO THIS, A PLAN OF SURVEY WILL BE REQUIRED TO BE COMPLETED AND REGISTERED WITH LRS NSW TO CONFIRM ALL BOUNDARY LOCATIONS

LOT 511
DP 752056
AREA=5461m²


LOT 511
DP 752056
AREA=5461m²

LOT 511
DP 752056
AREA=5461m²

376
DP 1118749

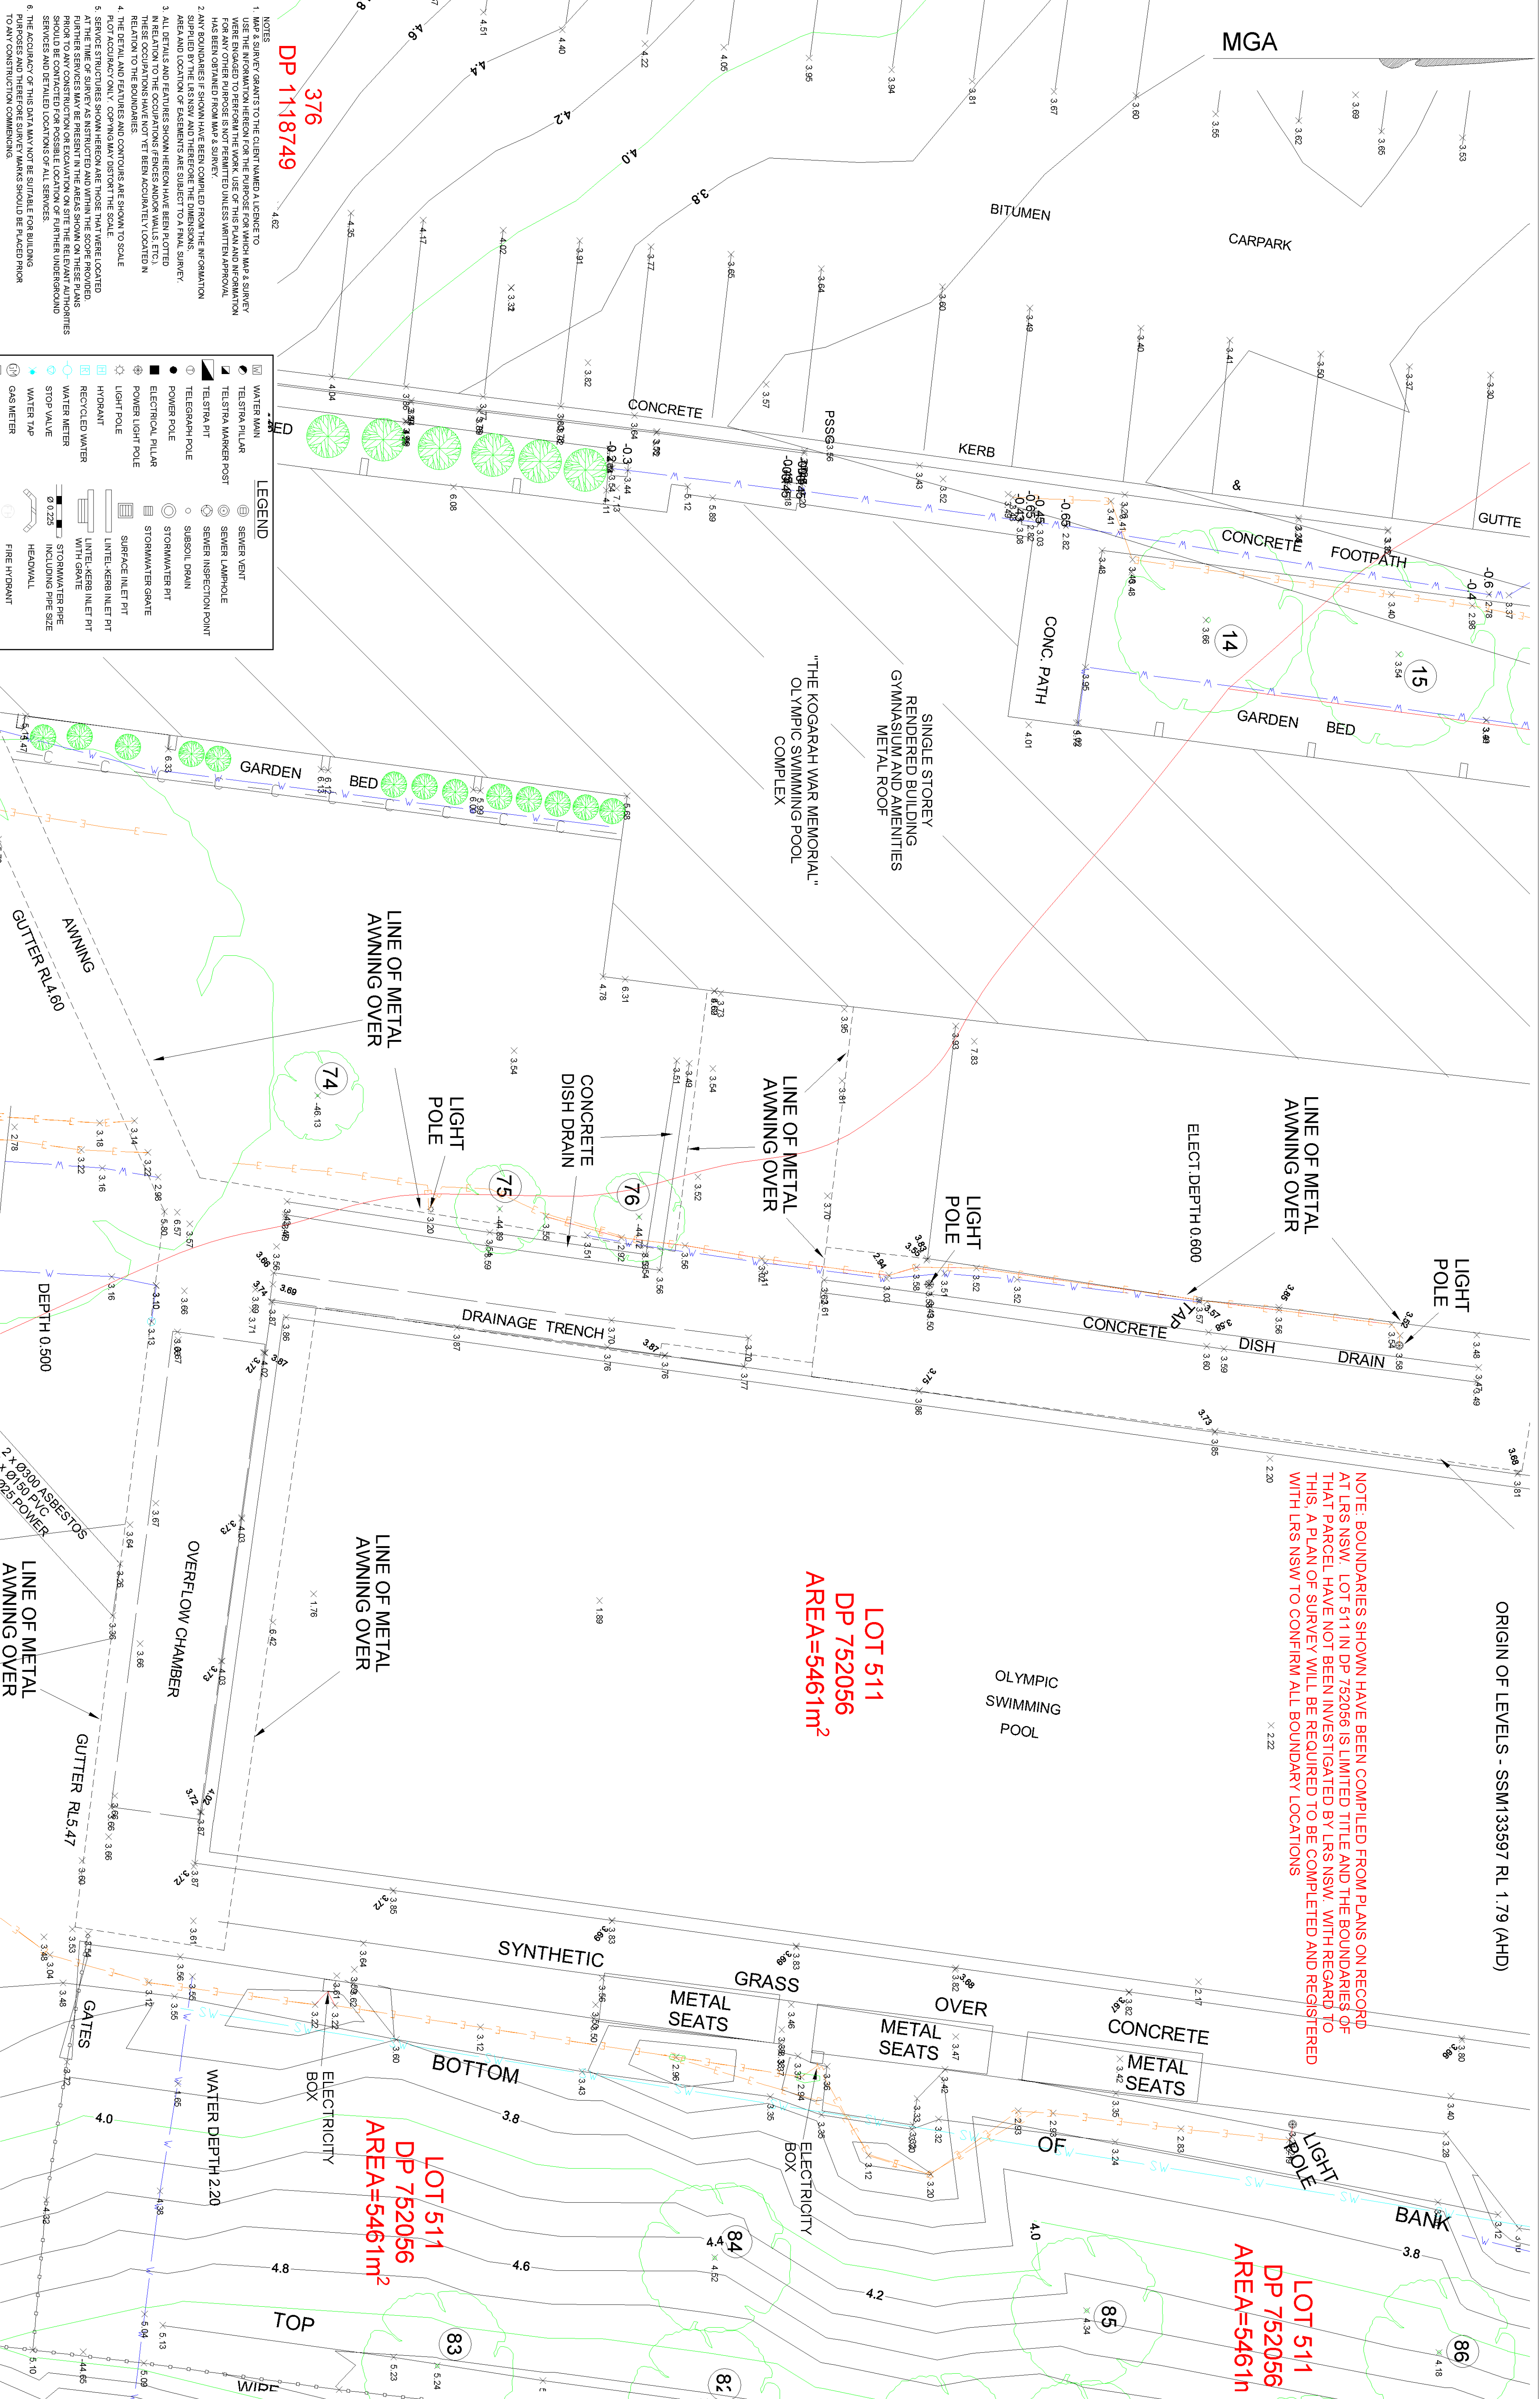

NOTE: BOUNDARIES SHOWN HAVE BEEN COMPILED FROM PLANS ON RECORD AT LRS NSW. LOT 511 IN DP 752056 IS LIMITED TITLE AND THE BOUNDARIES OF THAT PARCEL HAVE NOT BEEN INVESTIGATED BY LRS NSW. WITH REGARD TO THIS, A PLAN OF SURVEY WILL BE REQUIRED TO BE COMPLETED AND REGISTERED WITH LRS NSW TO CONFIRM ALL BOUNDARY LOCATIONS

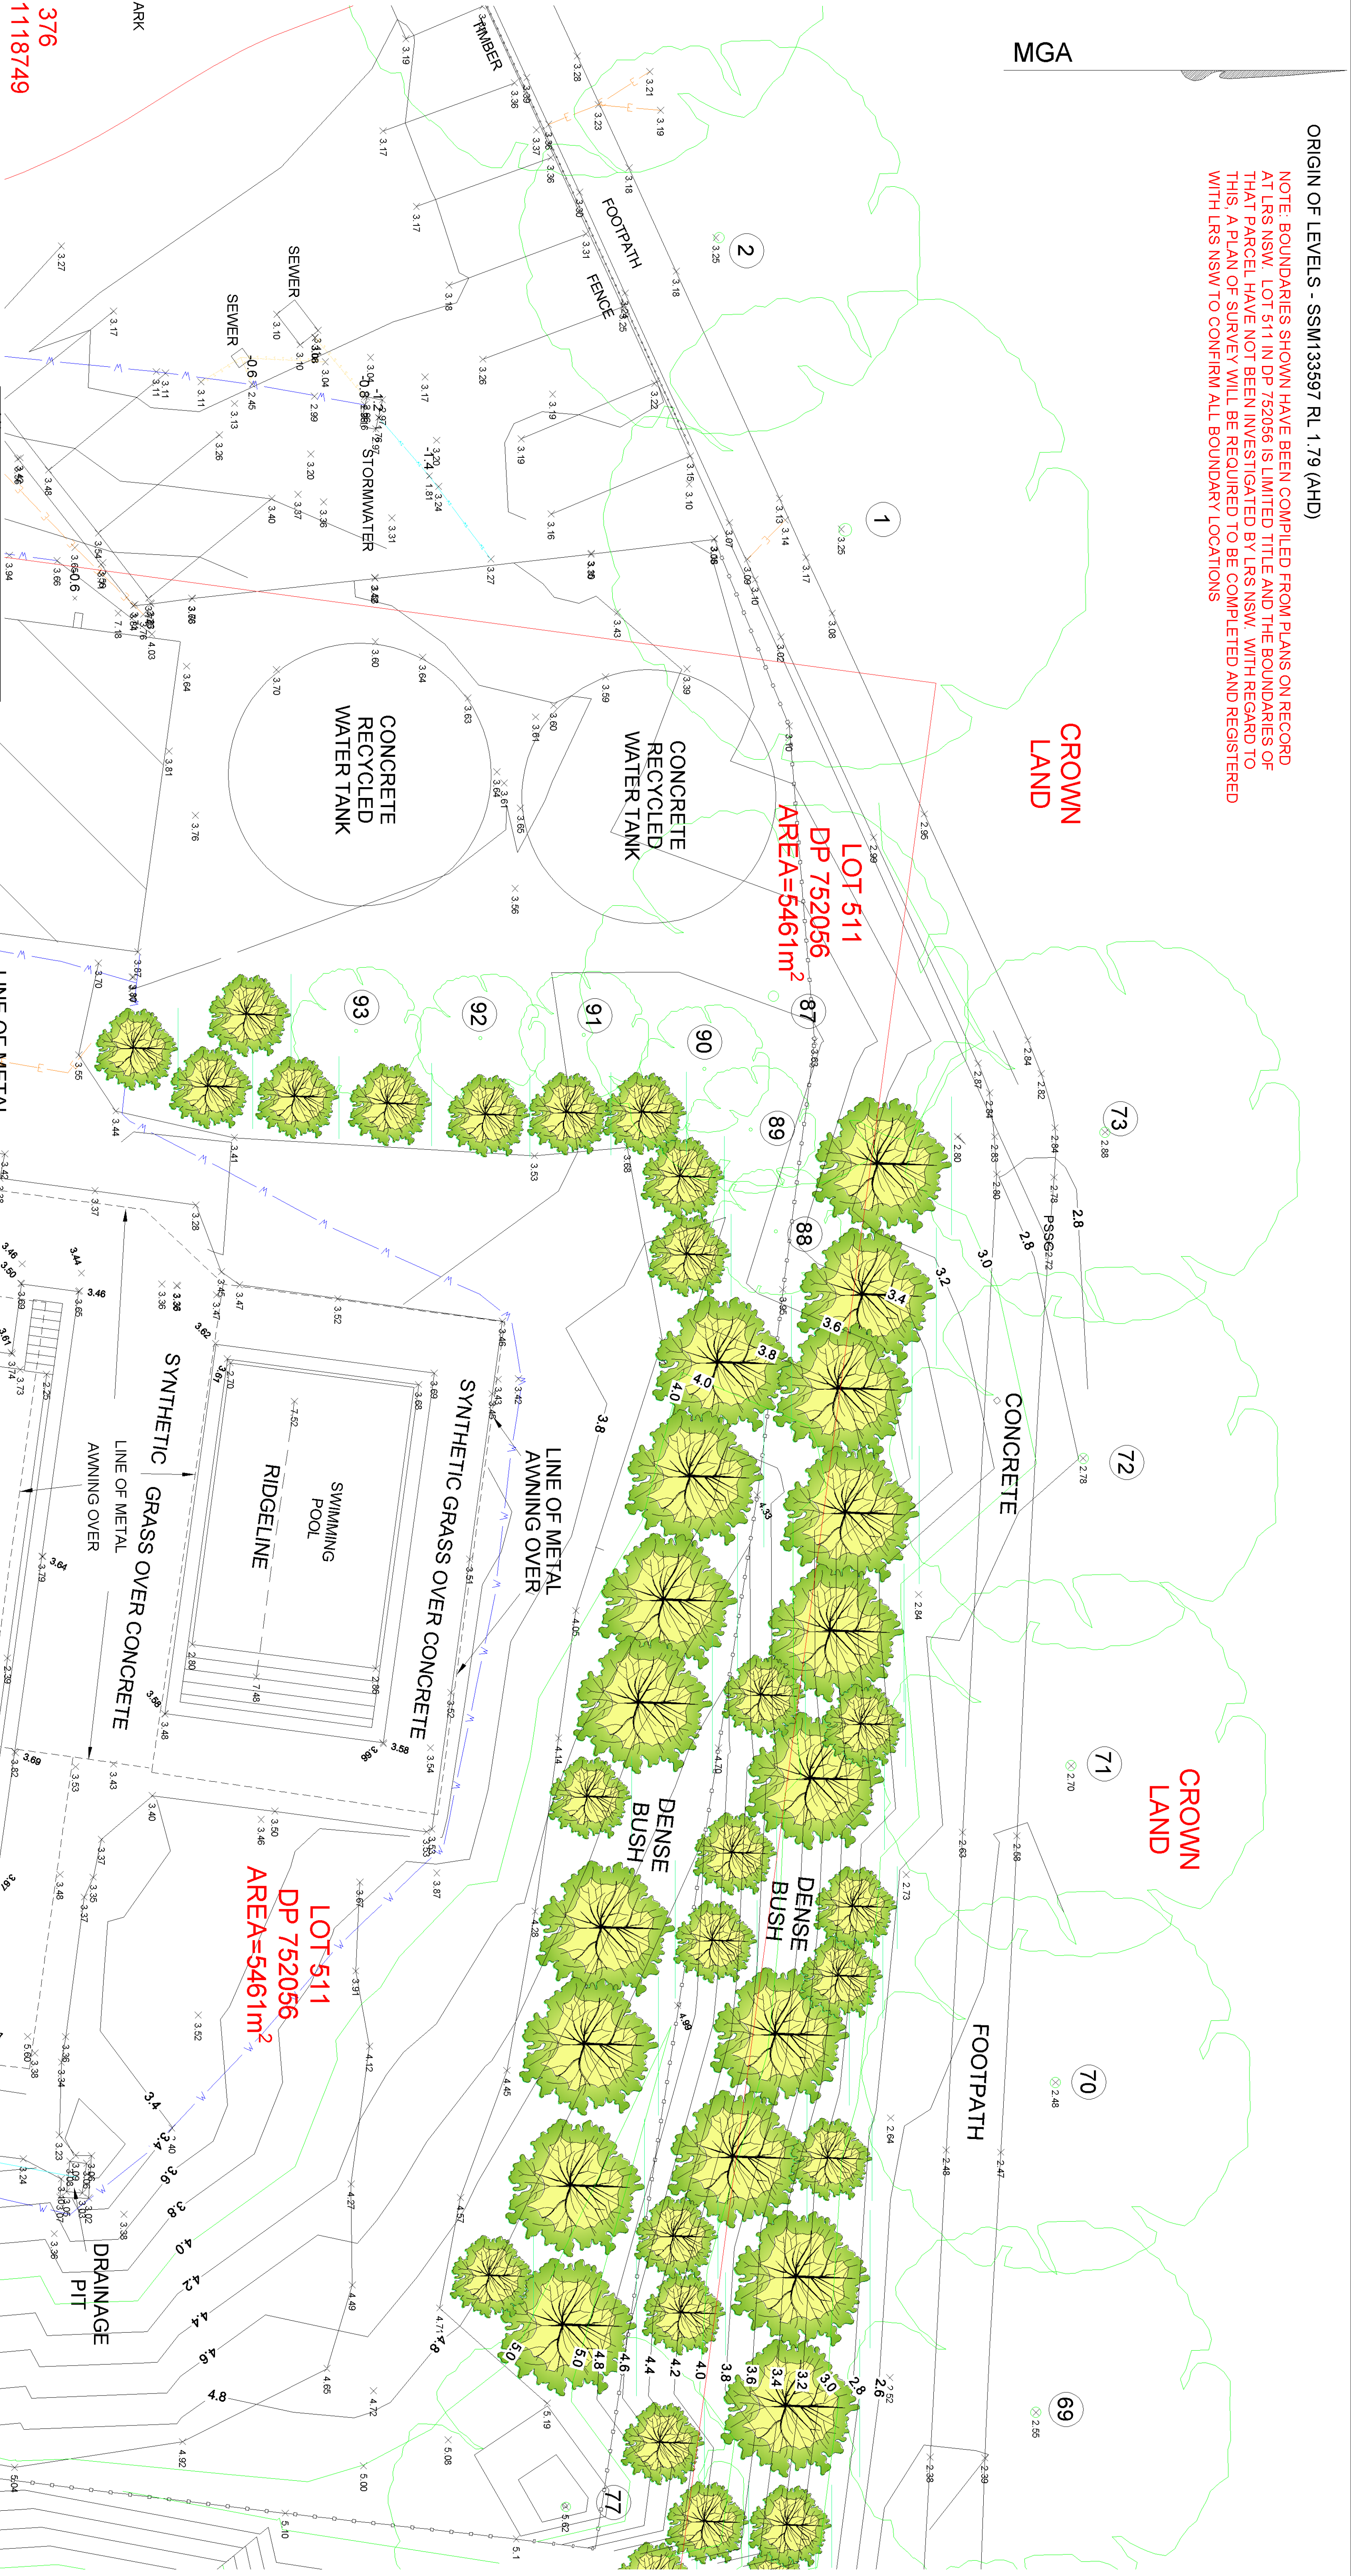


- NOTES
1. THE SURVEY GRANTS TO THE CLIENT, WHOSE A LICENSE TO USE THE INFORMATION HEREIN FOR THE PURPOSE OF THIS PLAN AND INFORMATION FOR ANY OTHER PURPOSE IS NOT PERMITTED UNLESS WRITTEN APPROVAL HAS BEEN OBTAINED FROM MAP & SURVEY.
 2. ANY BOUNDARIES SHOWN HAVE BEEN COMPILED FROM THE INFORMATION PROVIDED BY THE CLIENT AND ARE NOT GUARANTEED TO BE ACCURATE.
 3. ALL DETAILS AND FEATURES SHOWN HEREIN HAVE BEEN PLOTTED IN RELATION TO THE OCCUPATIONS (FENCES AND/OR WALLS ETC.) THESE OCCUPATIONS HAVE NOT YET BEEN ACCURATELY LOCATED IN RELATION TO THE BOUNDARIES.
 4. THE DETAIL AND FEATURES AND CONTOURS ARE SHOWN TO SCALE.
 5. SERVICE STRUCTURES SHOWN HEREIN ARE THOSE THAT WERE LOCATED AT THE TIME OF SURVEY AS INSTRUCTED AND WITHIN THE SCOPE PROVIDED. FURTHER SERVICES MAY BE PRESENT IN THE AREAS SHOWN ON THESE PLANS PRIOR TO ANY CONSTRUCTION OR EXCAVATION ON SITE. THE RELEVANT AUTHORITIES SHOULD BE CONSULTED FOR THE LOCATION OF ALL SERVICES.
 6. THE ACCURACY OF THIS DATA MAY NOT BE SUITABLE FOR BUILDING PURPOSES AND THEREFORE SURVEY MARKS SHOULD BE PLACED PRIOR TO ANY CONSTRUCTION COMMENCING.
 7. THESE NOTES ARE AN INTEGRAL PART OF THIS PLAN.

LEGEND	
	WATER MAIN
	TELSTRA POLE
	TELSTRA MARKER POST
	TELSTRA PIT
	POWER POLE
	ELECTRICAL PILLAR
	STORMWATER PIT
	STORMWATER GRATE
	LIGHT POLE
	HYDRANT
	RECYCLED WATER
	WATER METER
	STOP VALVE
	WATER TAP
	GAS METER
	GAS DIRECTION MARKER
	GAS INSPECTION POINT
	IRRIGATION PIT
	SEWER MANHOLE
	ELECTRICITY
	SEWER
	WATER
	COMMUNICATIONS
	HIGH VOLTAGE
	GAS

DRAWING TITLE		CLIENT		REDUCTION		SURVEYED/DRAWN		AMENDMENT	
Site Feature & Level Survey		SUB Planning		1:100 (A1)		MS/MS		26.7.2020 - Preliminary Carpark Detail Only	
SITE LOCATION				AHD		CHECKED GW		10.8.2020 - Rev Issued	
Kogarah War Memorial Pool				DATE		REFERENCE			
Canwar Ave, Carrs Park				24.7.2020		5104		SHEET 8 of 14	

NOTE: BOUNDARIES SHOWN HAVE BEEN COMPILED FROM PLANS ON RECORD AT LRS NSW. LOT 511 IN DP 752056 IS LIMITED TITLE AND THE BOUNDARIES OF THAT PARCEL HAVE NOT BEEN INVESTIGATED BY LRS NSW. WITH REGARD TO THIS, A PLAN OF SURVEY WILL BE REQUIRED TO BE COMPLETED AND REGISTERED WITH LRS NSW TO CONFIRM ALL BOUNDARY LOCATIONS

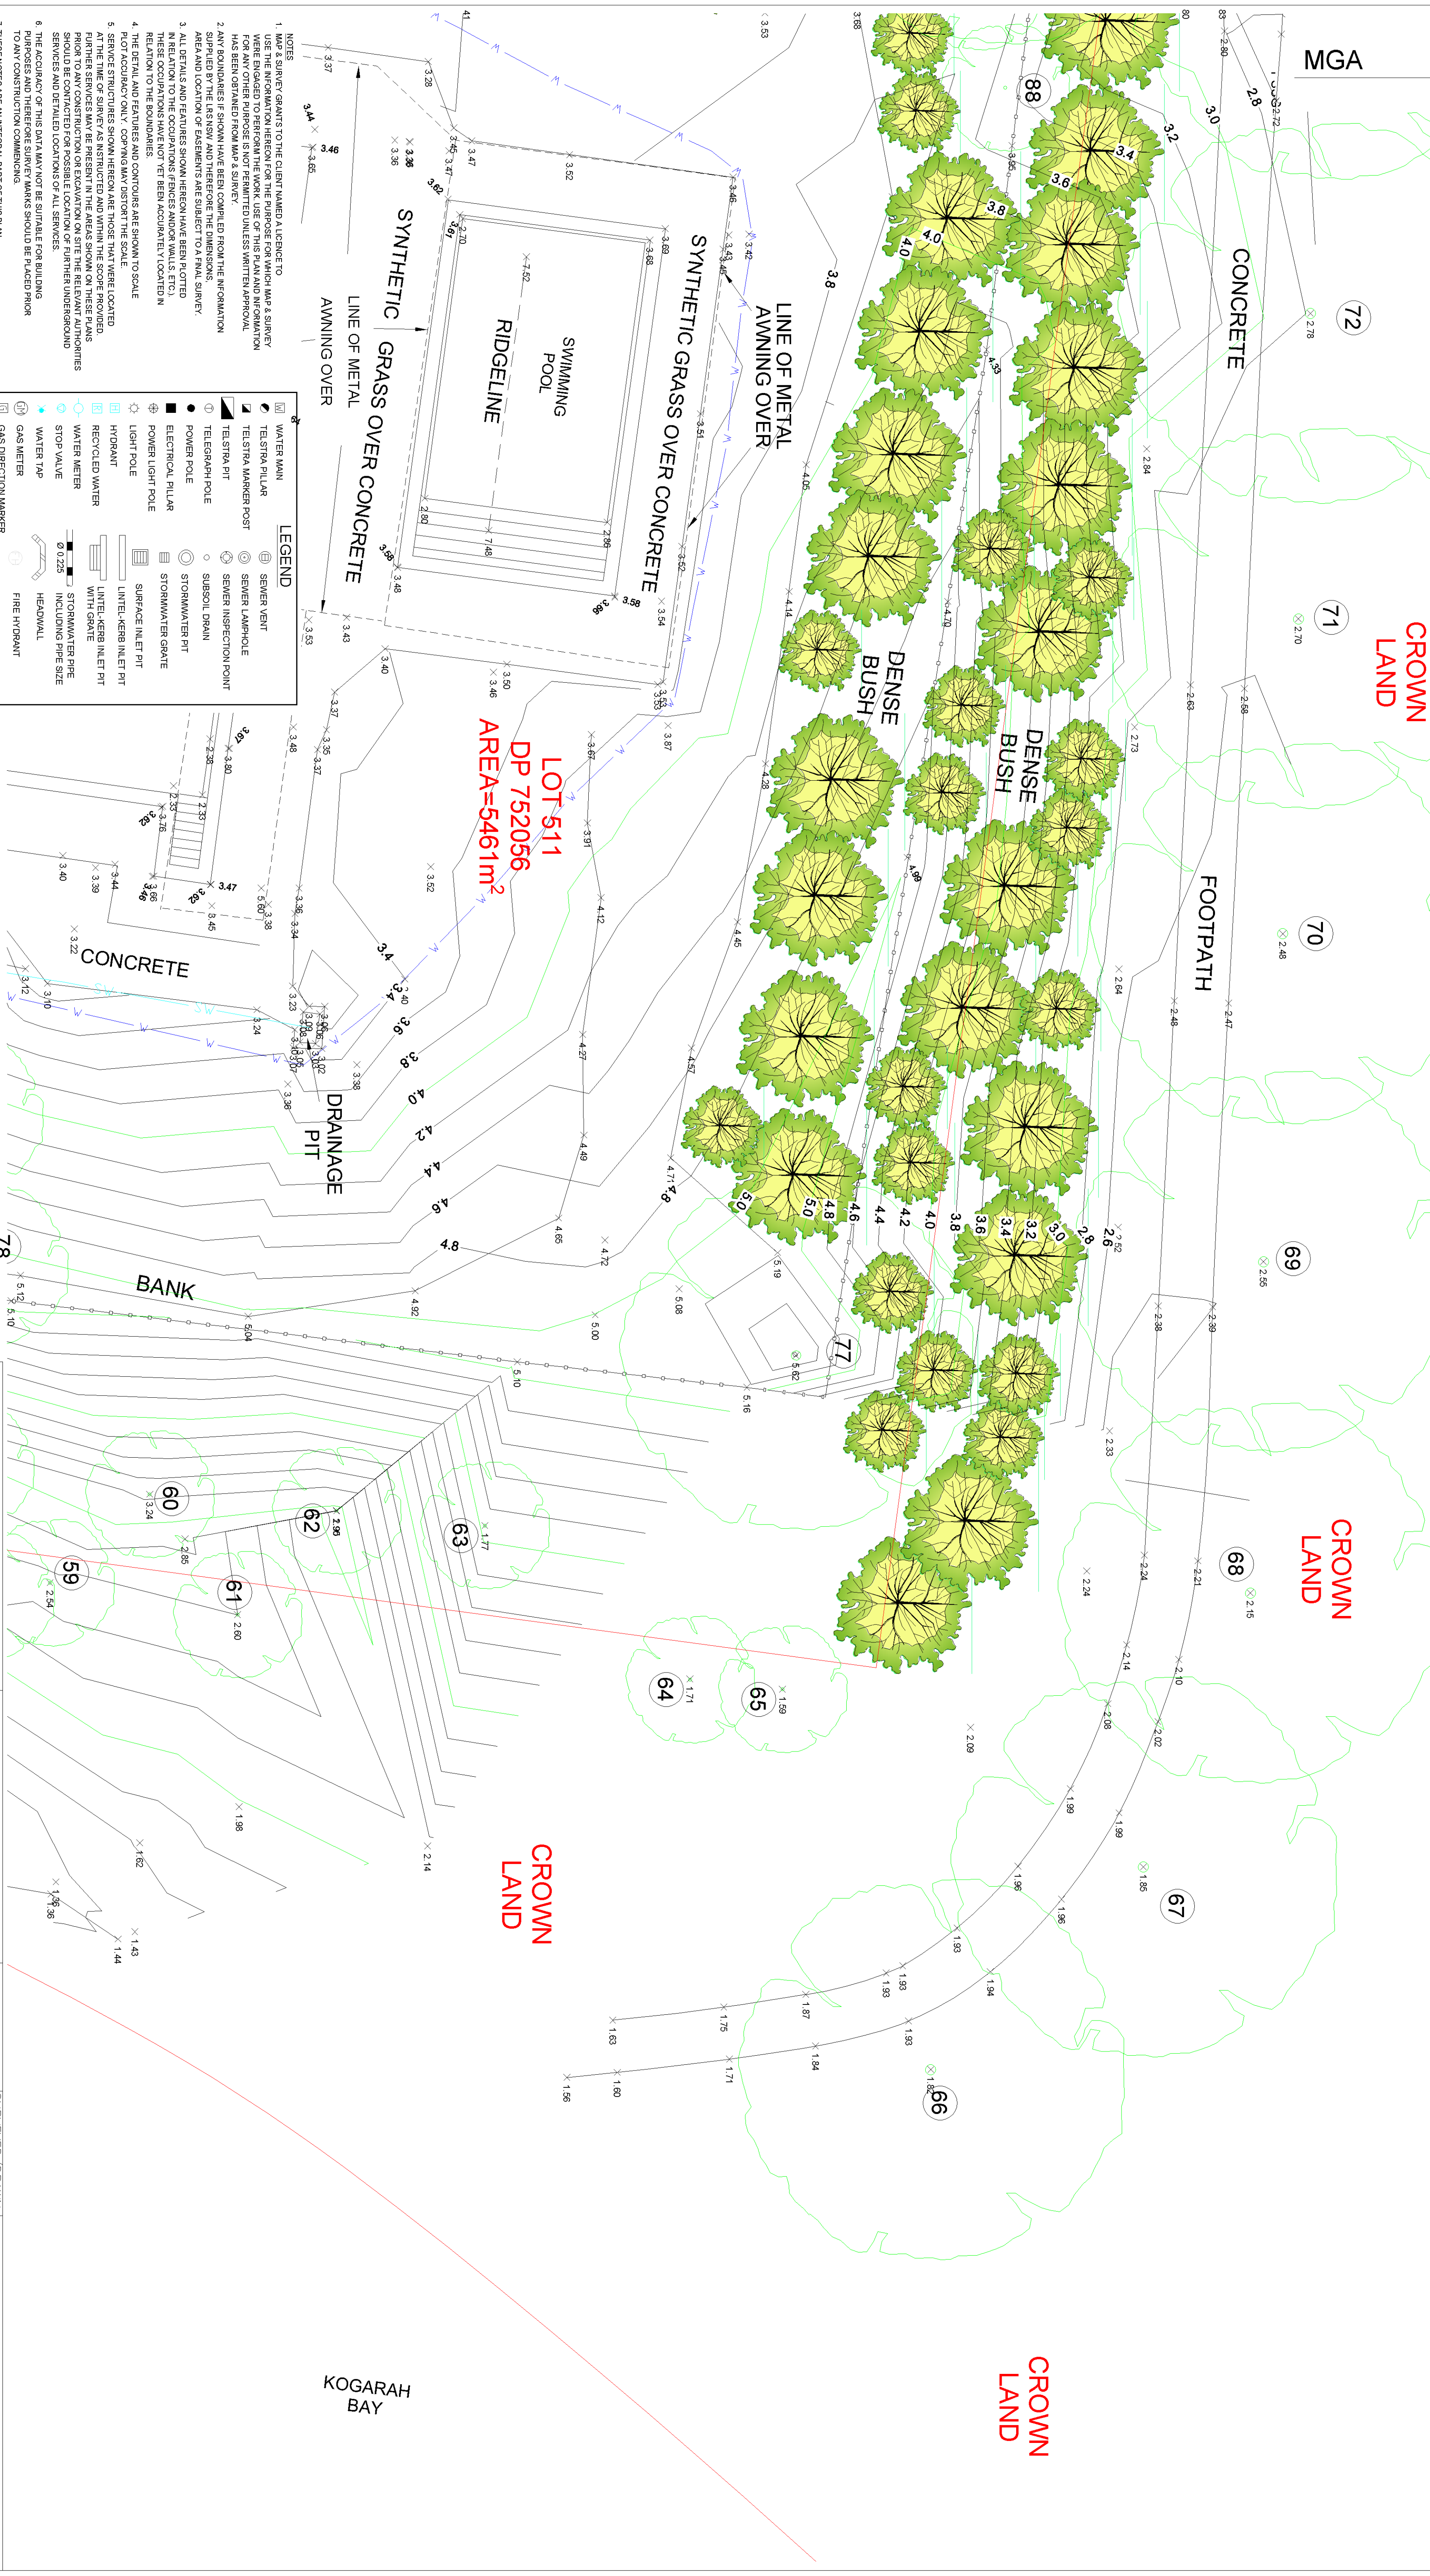

1. NOTES

1. THE SURVEY GRANTS TO THE CLIENT, UNDER A LICENSE TO USE THE INFORMATION HEREIN FOR THE PURPOSE FOR WHICH MAP & SURVEY WERE ENGAGED TO PERFORM THE WORK. USE OF THIS PLAN AND INFORMATION FOR ANY OTHER PURPOSE IS NOT PERMITTED UNLESS WRITTEN APPROVAL HAS BEEN OBTAINED FROM MAP & SURVEY.

2. ANY BOUNDARIES SHOWN HAVE BEEN COMPILED FROM THE INFORMATION PROVIDED BY THE CLIENT AND ARE NOT GUARANTEED TO BE ACCURATE. THE AREA AND LOCATION OF EASEMENTS ARE SUBJECT TO A FINAL SURVEY. THESE OCCUPATIONS HAVE NOT YET BEEN ACCURATELY LOCATED IN RELATION TO THE BOUNDARIES.

3. THE DETAIL AND FEATURES AND CONTOURS ARE SHOWN TO SCALE.

4. SERVICE STRUCTURES SHOWN HEREON ARE THOSE THAT WERE LOCATED AT THE TIME OF SURVEY AS INSTRUCTED AND WITHIN THE SCOPE PROVIDED. FURTHER SERVICES MAY BE PRESENT IN THE AREAS SHOWN ON THESE PLANS PRIOR TO ANY CONSTRUCTION OR EXCAVATION ON SITE THE RELEVANT AUTHORITIES SHOULD BE CONSULTED FOR ANY INFORMATION ON THESE SERVICES.

5. THE ACCURACY OF THIS DATA MAY NOT BE SUITABLE FOR BUILDING PURPOSES AND THEREFORE SURVEY MARKS SHOULD BE PLACED PRIOR TO ANY CONSTRUCTION COMMENCING.

7. THESE NOTES ARE AN INTEGRAL PART OF THIS PLAN.

LEGEND

WATER MAIN

TELSTRA PILLAR

TELSTRA MARKER POST

TELEGRAPH PILE

POWER POLE

ELECTRICAL PILLAR

POWER LIGHT POLE

LIGHT POLE

HYDRANT

RECYCLED WATER

WATER METER

STOP VALVE

WATER TAP

GAS METER

GAS DIRECTION MARKER

GAS INSPECTION POINT

SEWER MANHOLE

SEWER VENT

TELESTRA MARKER POST

SEWER INSPECTION POINT

SUBSOIL DRAIN

STORMWATER PIT

STORMWATER GRATE

SURFACE INLET PIT

LINTEL-KERB INLET PIT

LINTEL-KERB INLET PIT WITH GRATE

STORMWATER PIPE INCLUDING PIPE SIZE

Ø 0.225

HEADWALL

FIRE HYDRANT

IRRIGATION PIT

ELECTRICITY

SEWER

WATER


COMMUNICATIONS

GAS

MAP&SURVEY
LAND AND ENGINEERING SURVEYORS


4/2-4 Northumberland Road, Camgarah NSW 2229
PO Box 287, Gynah NSW 2227
t. 02 9526 6055 f. 02 9526 6844
e. admin@mapandsurvey.com.au
www.mapandsurvey.com.au

DRAWING TITLE		CLIENT		REDUCTION		SURVEYED/DRAWN		AMENDMENT	
Site Feature & Level Survey		SUB Planning		1:100 (A1)		MS/MS			
SITE LOCATION				DATUM		CHECKED		26.7.2020 - Preliminary Carpark Detail Only	
Kogarah War Memorial Pool				AHD		GW		10.8.2020 - Rev Issued	
Canwar Ave, Carrs Park				DATE		REFERENCE			
				24.7.2020		5104			
								SHEET 9 of 14	

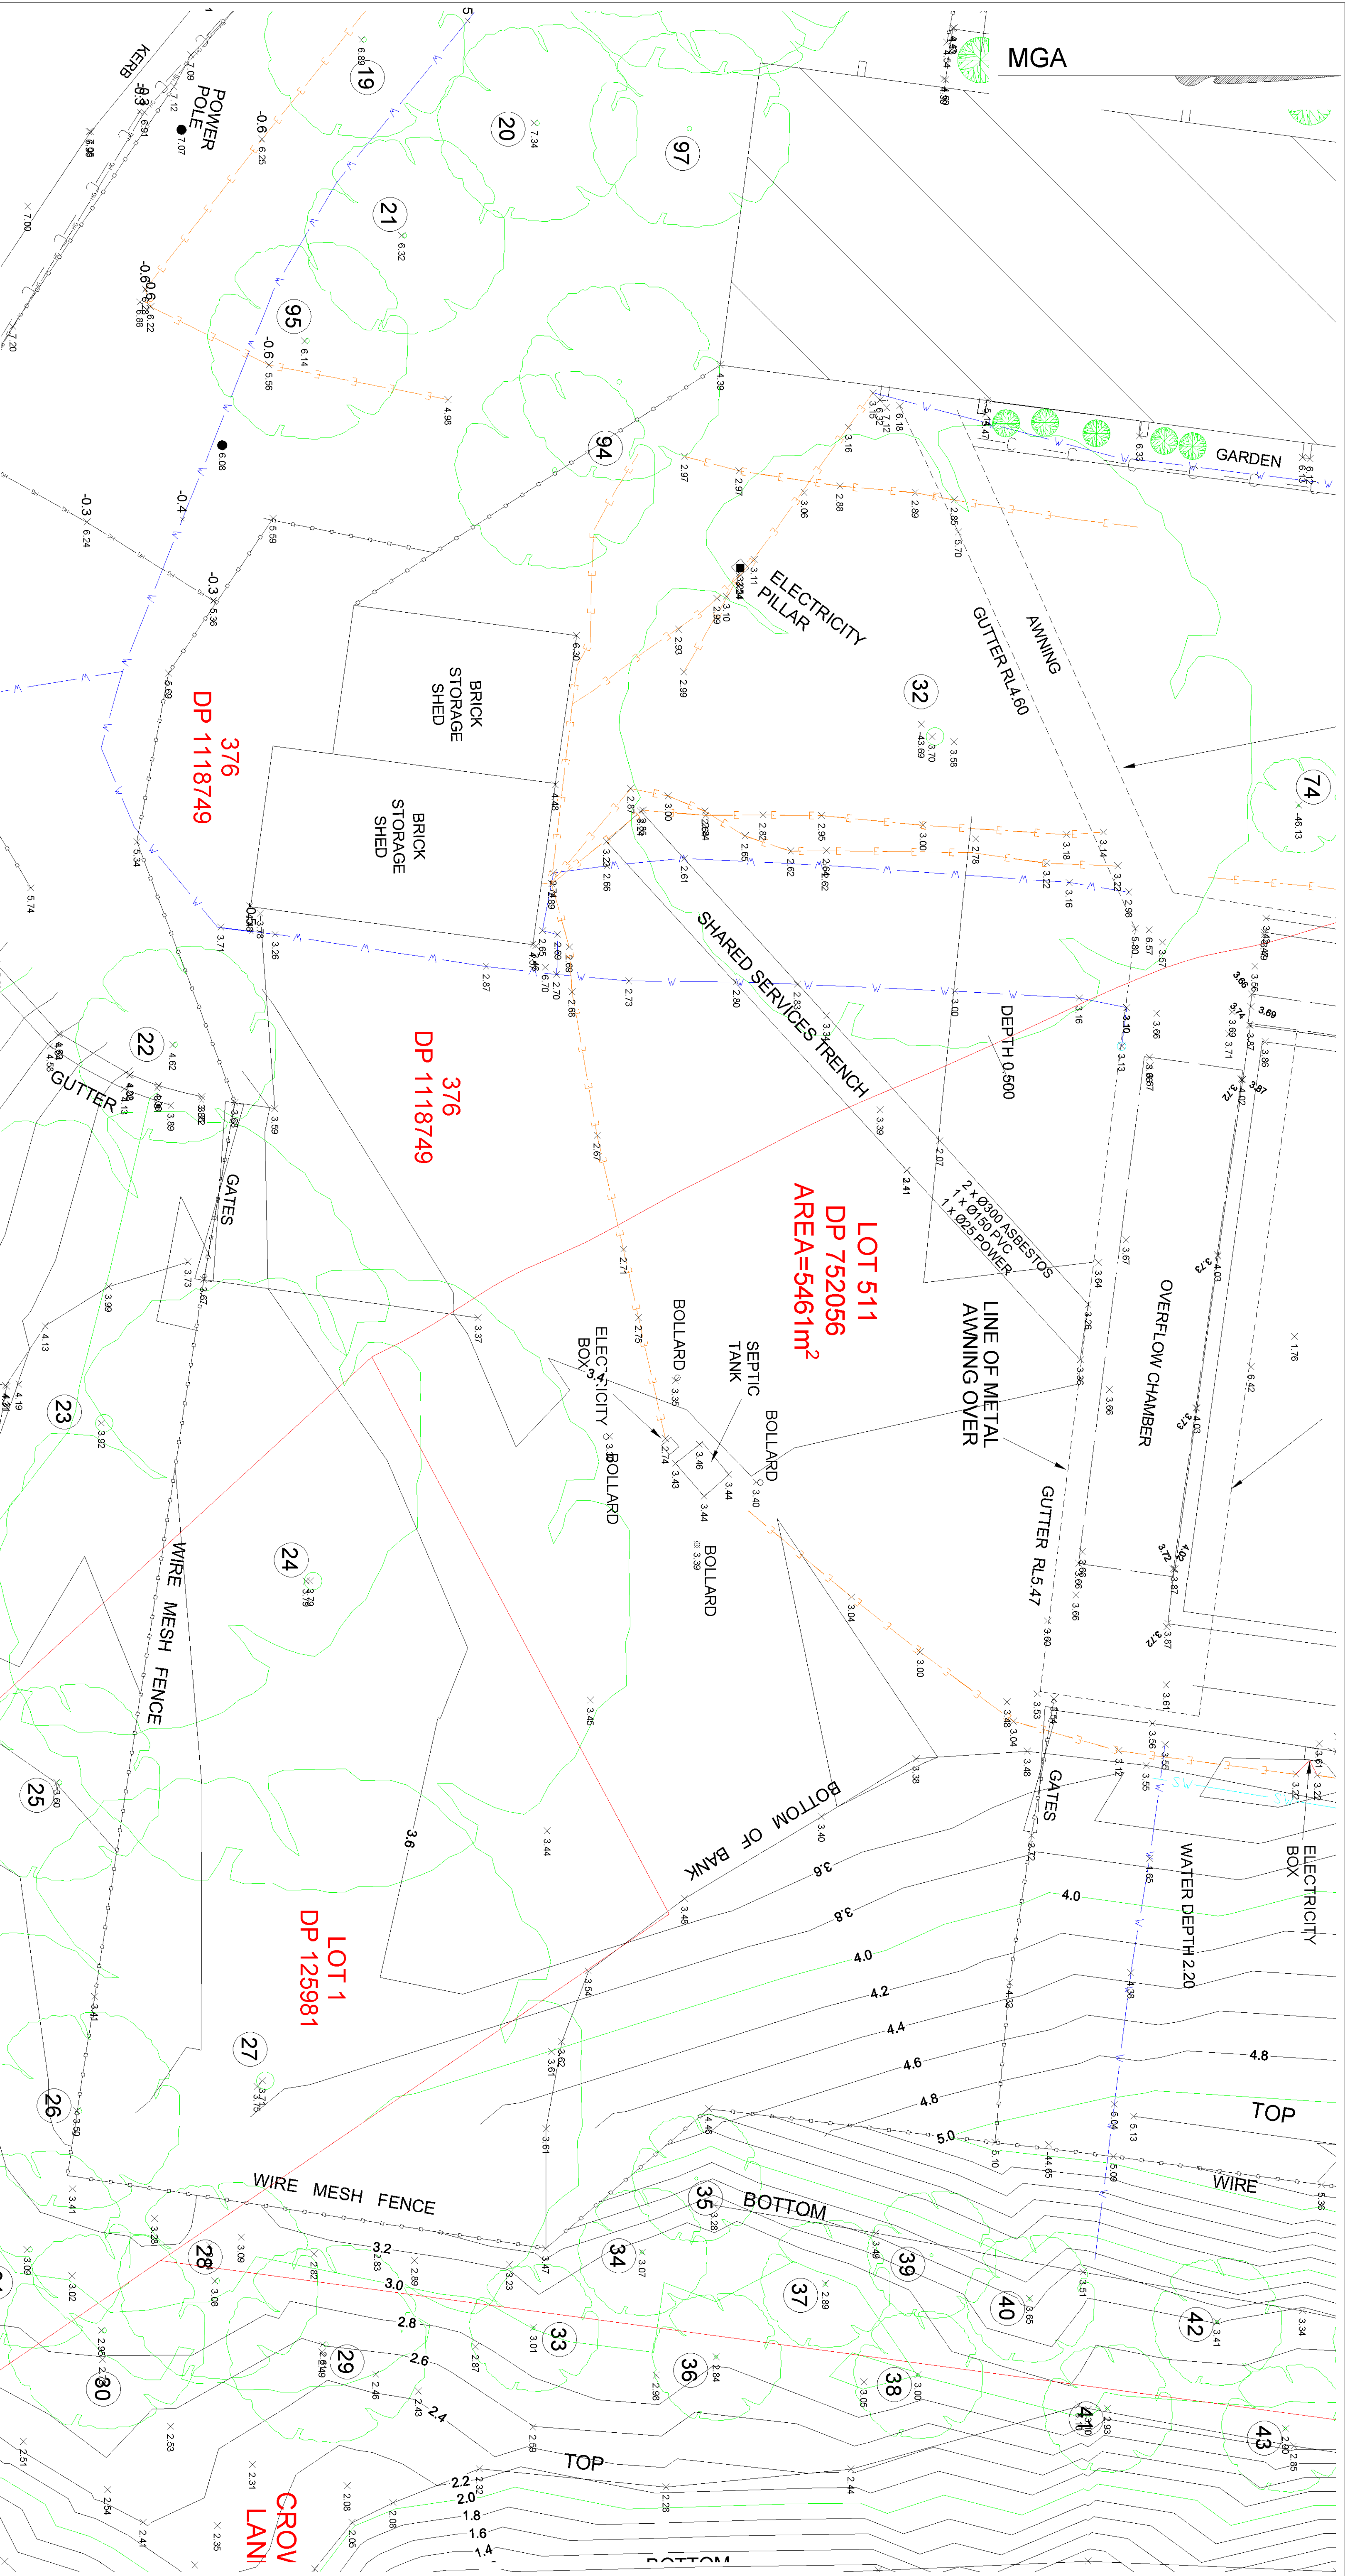

1. MAP & SURVEY GRANTS TO THE CLIENT MAINTAIN A LICENSE TO USE THE INFORMATION HEREON FOR THE PURPOSE FOR WHICH MAP & SURVEY WERE ENGAGED TO PERFORM THE WORK. USE OF THIS MAP AND INFORMATION FOR ANY OTHER PURPOSES WITHOUT THE WRITTEN AUTHORITY OF THE PROFESSIONAL, IS PROHIBITED.
2. ANY MAPS OR SURVEYS SHOWING HAVE BEEN COMPILED FROM THE INFORMATION SUPPLIED BY THE SURVEYOR AND THEREFORE THE DIMENSIONS, AREAS AND LOCATIONS OF EASEMENTS ARE SUBJECT TO A FINAL SURVEY.
3. ALL DETAILS AND FEATURES SHOWN HEREON HAVE BEEN PLOTTED THEREON AS THEY APPEAR TO BE. THE LOCATION OF THE BOUNDARIES OF THESE OCCUPATIONS HAVE NOT BEEN ACCURATELY LOCATED IN RELATION TO THE BOUNDARIES.
4. THE DETAILS AND FEATURES AND CONTROLS ARE SHOWN TO SCALE.
5. THE SURVEYOR HAS NOT BEEN REQUIRED TO VERIFY THE LOCATION OF THE OCCUPATIONS PLOTTED ON THE MAP.
6. AT THE TIME OF SURVEY AS INSTRUCTED AND WITHIN THE SCOPE PROVIDED FOR THE SURVEY, THE SURVEYOR HAS NOT BEEN REQUIRED TO VERIFY THAT THE SURVEY DATA WAS PRESENT IN THE AREAS SHOWN ON THESE PLANS PRIOR TO ANY CONSTRUCTION OR EVALUATION ON THE SITE. THE RELEVANT AUTHORITIES HAVE BEEN ADVISED OF THE LIMITATIONS OF THE SURVEY DATA AND THE SERVICES AND DETAIL LOCATIONS OF ALL SERVICES.
7. THE ACCURACY OF THIS DATA MAY NOT BE SUITABLE FOR BUILDING PURPOSES AND THEREFORE SURVEY MAPS SHOULD BE PLACED PRIOR TO ANY CONSTRUCTION COMMENCING.
8. THESE NOTES ARE AN INTEGRAL PART OF THIS PLAN.

LEGEND	
	WATER MAIN
	TELESTRA MARKER POST
	TELESTRA PIT
	TELESTRA POLE
	POWER POLE
	ELECTRICAL PILLAR
	POWER LIGHT POLE
	LIGHT POLE
	HYDRANT
	RECYCLED WATER
	WATER METER
	STOP VALVE
	WATER TAP
	GAS METER
	GAS INSPECTION MARKER
	GAS INSPECTION POINT
	SEWER MANHOLE
	SEWER VENT
	SEWER LAMPHOLE
	SEWER INSPECTION POINT
	SUISOOL DRAIN
	STORMWATER PIT
	STORMWATER GRATE
	SUISOOL INLET PIT
	INTEL-KERN INLET PIT
	INTEL-KERN INLET PIT WITH GRATE
	HEADWALL
	FIRE HYDRANT
	INCLUDING PIPE SIZE
	IRRIGATION PIT
	ELECTRICITY
	SEWER
	WATER
	COMMUNICATIONS
	GAS

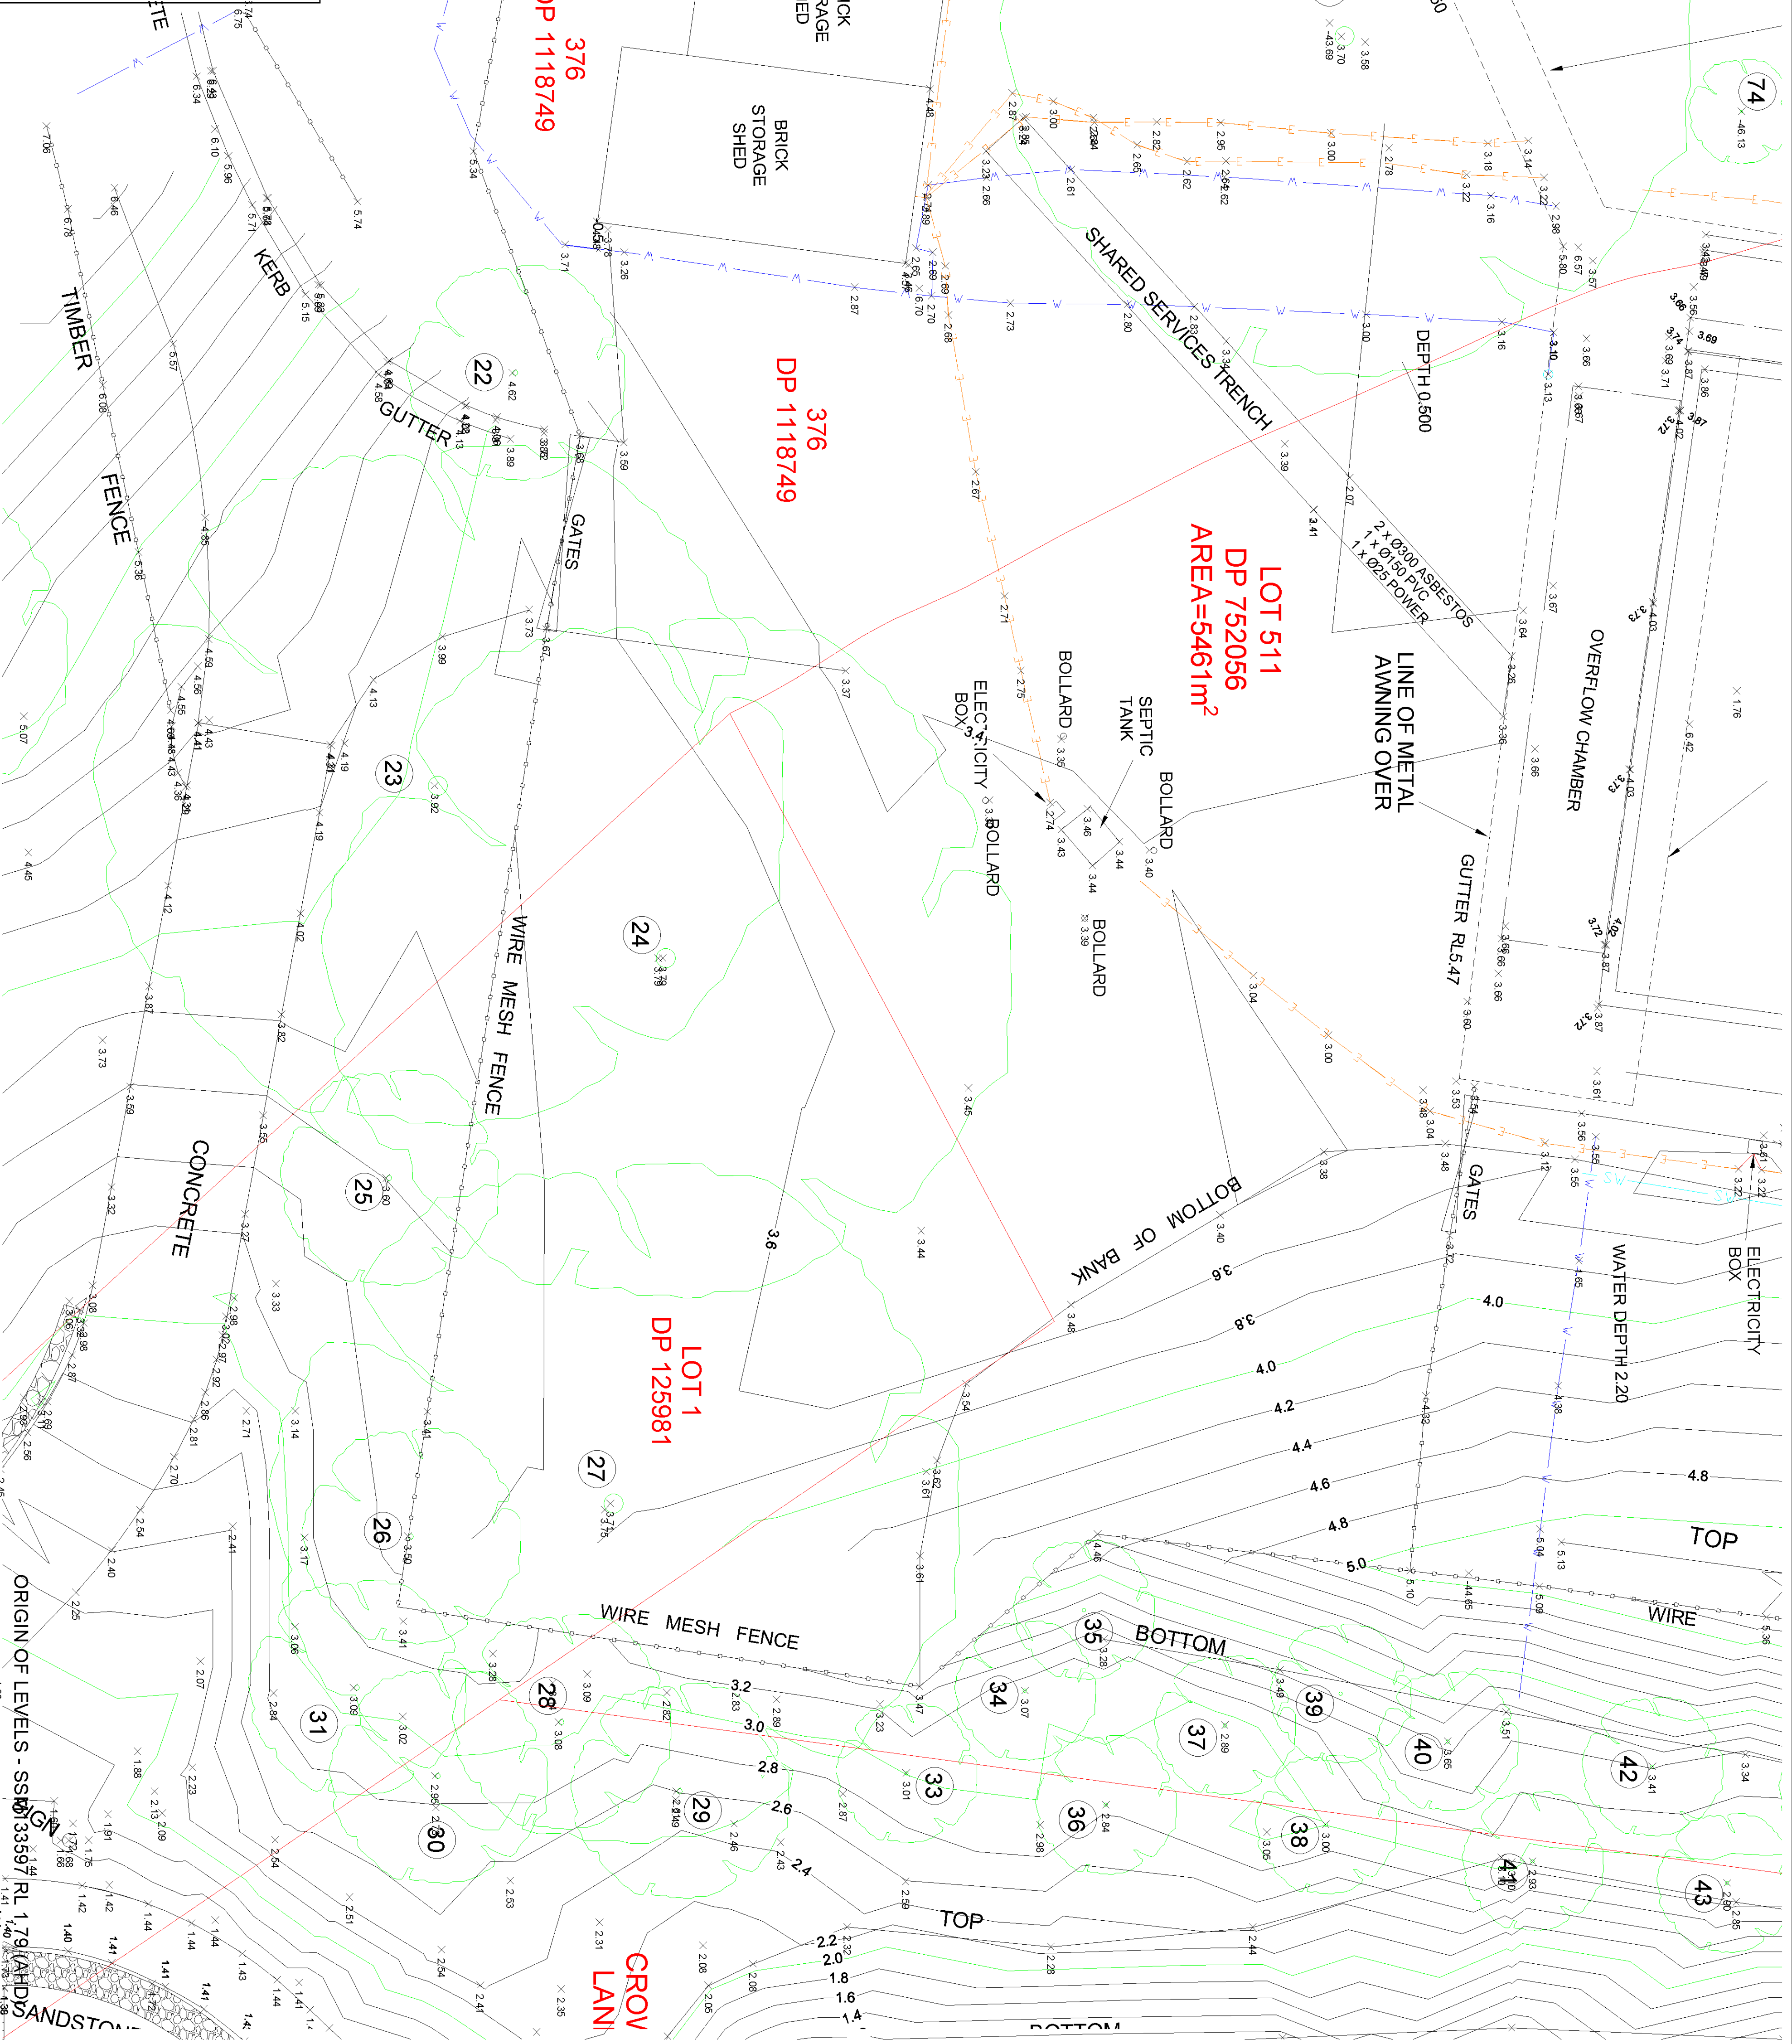


MAP & SURVEY
LAND AND ENGINEERING SURVEYORS

4/2-4 Northumberland Road, Caringbah NSW 2229
PO Box 287, Gympie NSW 2227
t. 02 9526 6055 f. 02 9526 6844
e. admin@mapandsurvey.com.au
www.mapandsurvey.com.au

PO Box 287, Gympie NSW 2227
t. 02 9526 6055 f. 02 9526 6844
e. admin@mapandsurvey.com.au
www.mapandsurvey.com.au

DRAWING TITLE	CLIENT	REDUCTION RATIO	2.00	SURVEYED/DRAWN	1.00	AMENDMENT	11
Site Feature & Level Survey	SJB Planning	1:100 (A1)		MS/MS		28.7.2020 - Preliminary Carpark Detail Only	
		DATUM		CHECKED		10.8.2020 - Rev Issued	
		AHD		GW			
SITE LOCATION		DATE	24.7.2020	REFERENCE	5104	SHEET 11 of 14	
Kogarah War Memorial Pool Canwar Ave, Carra Park							

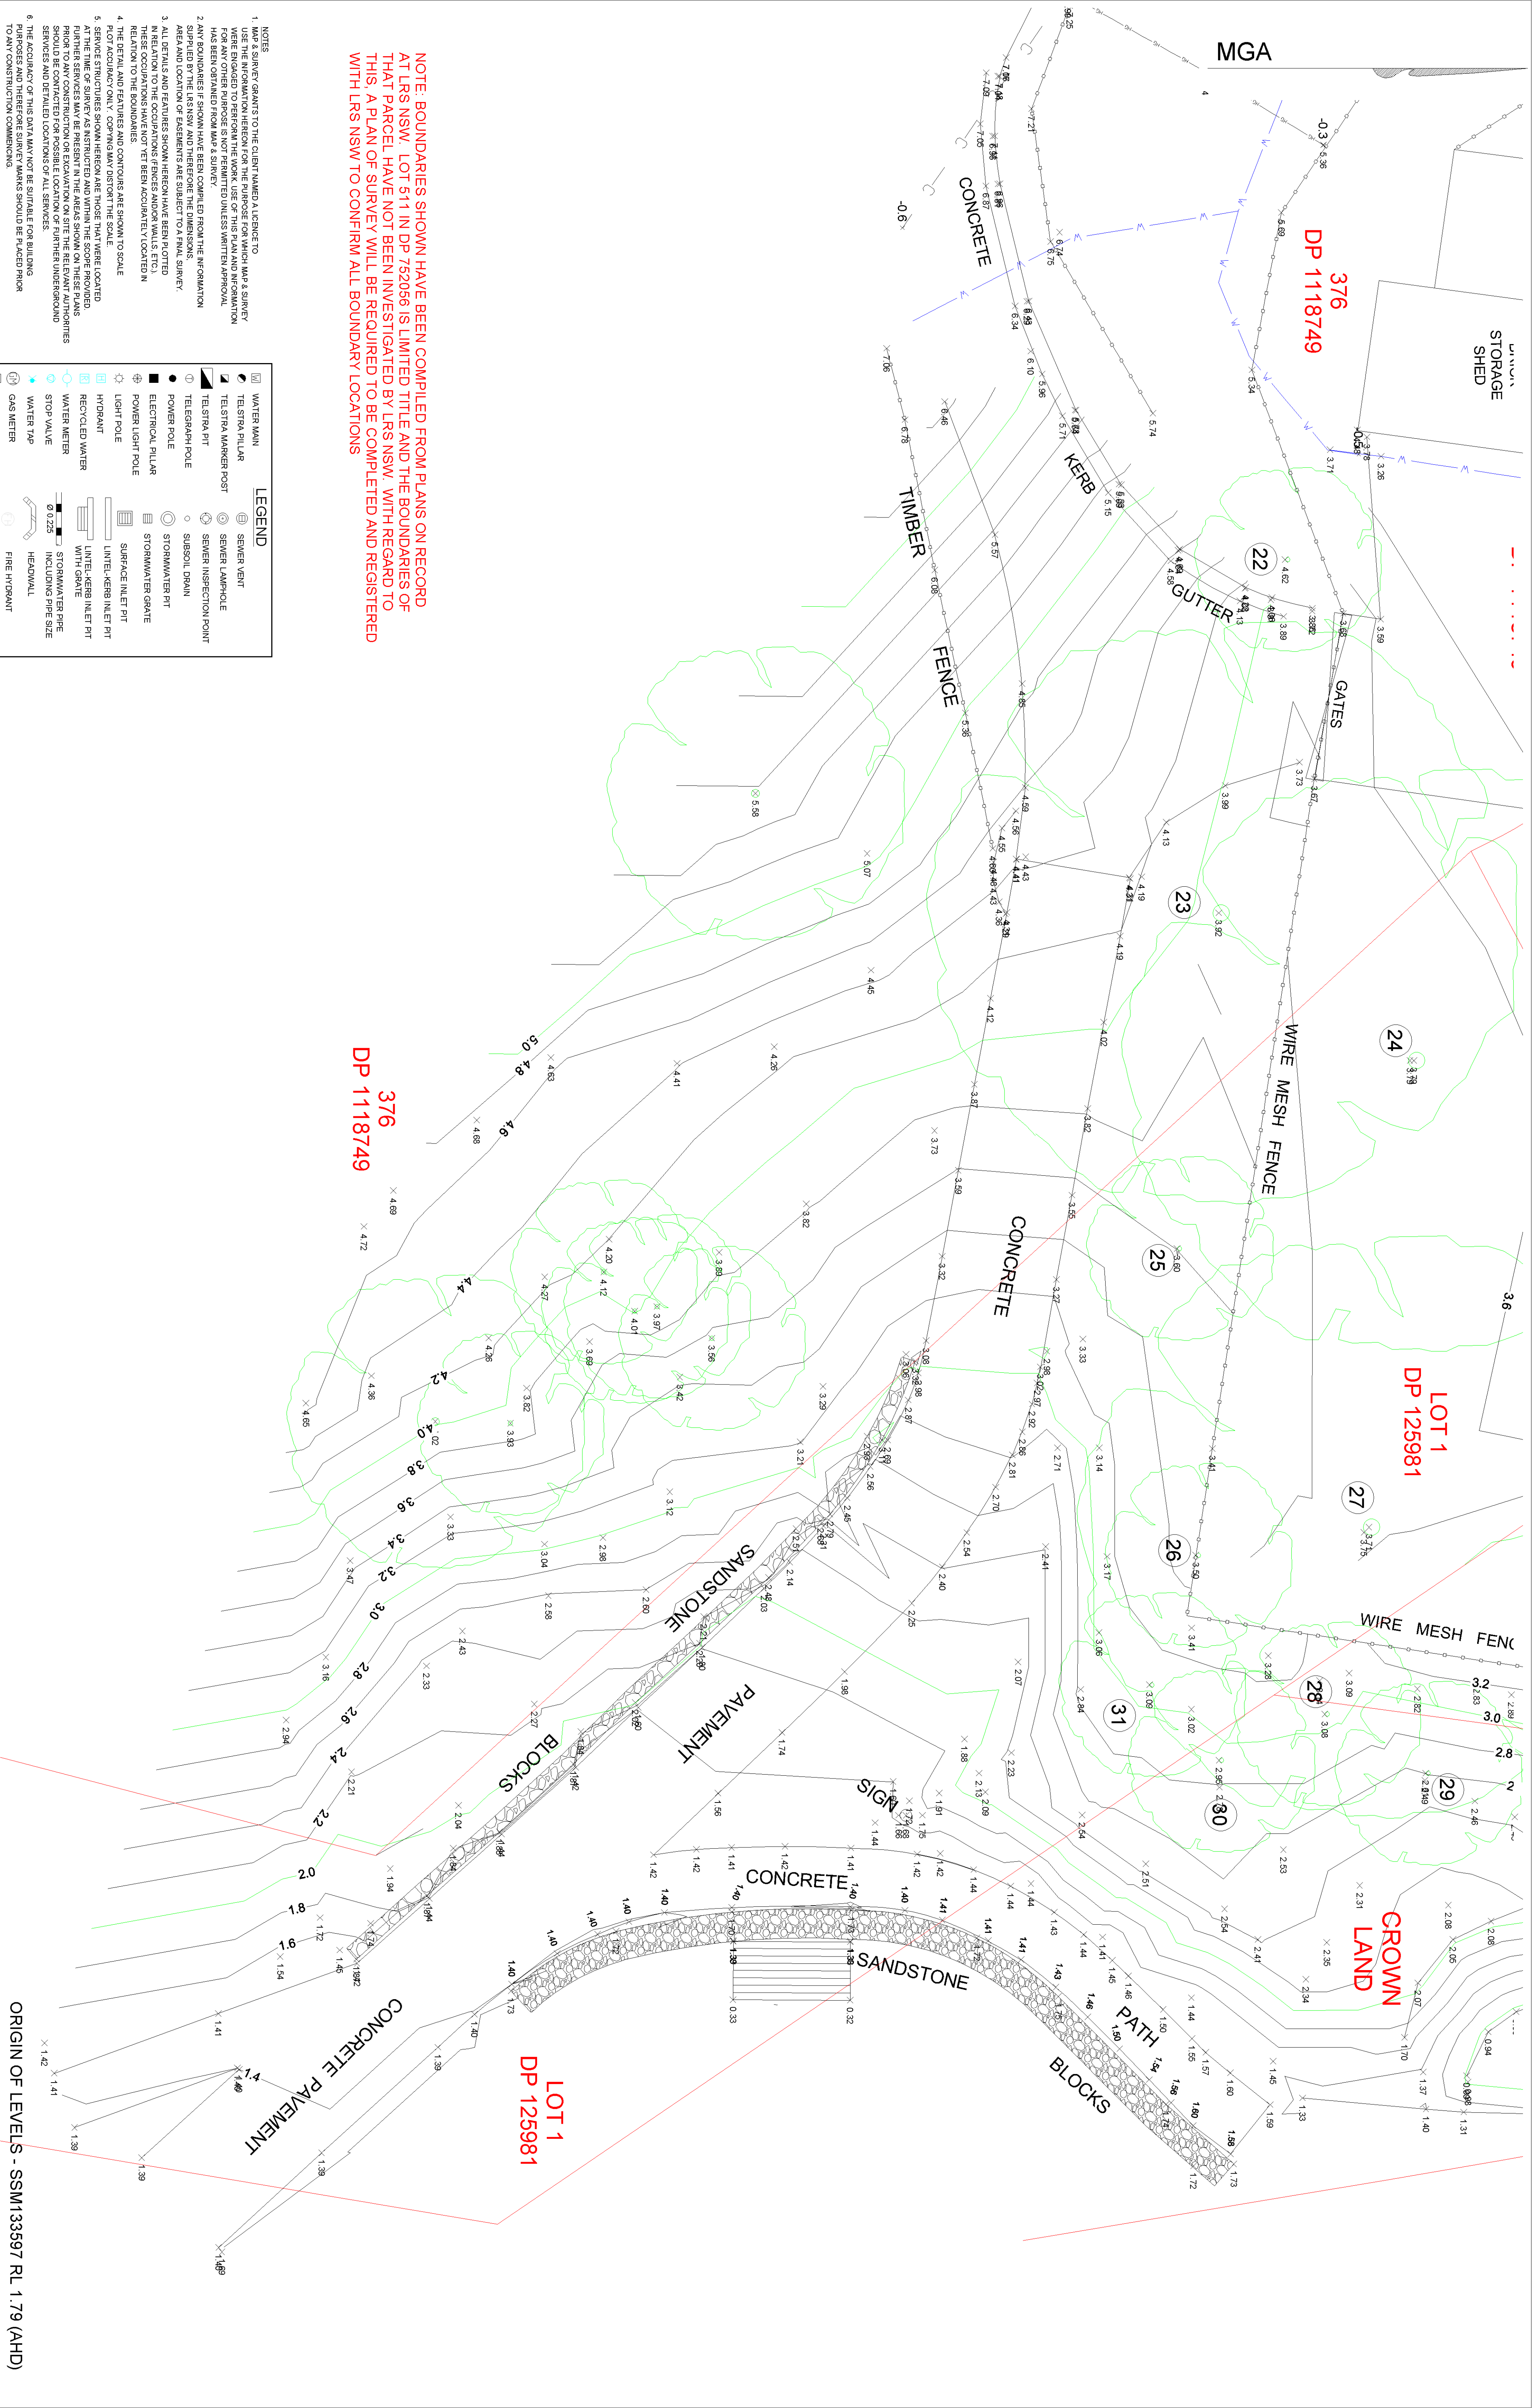

NOTE: BOUNDARIES SHOWN HAVE BEEN COMPILED FROM PLANS ON RECORD AT LRS NSW. LOT 511 IN DP 752056 IS LIMITED TITLE AND THE BOUNDARIES OF THAT PARCEL HAVE NOT BEEN INVESTIGATED BY LRS NSW. WITH REGARD TO THIS, A PLAN OF SURVEY WILL BE REQUIRED TO BE COMPLETED AND REGISTERED WITH LRS NSW TO CONFIRM ALL BOUNDARY LOCATIONS

- NOTES
1. THE SURVEY GRANTS TO THE CLIENT UNDER A LICENSE TO USE THE INFORMATION HEREON FOR THE PURPOSE FOR WHICH MAP & SURVEY WERE ENGAGED TO PERFORM THE WORK. USE OF THIS PLAN AND INFORMATION FOR ANY OTHER PURPOSE IS NOT PERMITTED UNLESS WRITTEN APPROVAL HAS BEEN OBTAINED FROM MAP & SURVEY.
 2. ANY BOUNDARIES SHOWN HAVE BEEN COMPILED FROM THE INFORMATION PROVIDED BY THE CLIENT. THE SURVEYOR HAS NOT CONDUCTED A FIELD SURVEY TO VERIFY THE ACCURACY OF THE INFORMATION PROVIDED BY THE CLIENT. THE SURVEYOR HAS NOT CONDUCTED A FIELD SURVEY TO VERIFY THE ACCURACY OF THE INFORMATION PROVIDED BY THE CLIENT.
 3. ALL DETAILS AND FEATURES SHOWN HEREON HAVE BEEN PLOTTED IN RELATION TO THE OCCUPATIONS (FENCES AND/OR WALLS, ETC.) THESE OCCUPATIONS HAVE NOT YET BEEN ACCURATELY LOCATED IN RELATION TO THE BOUNDARIES.
 4. THE DETAIL AND FEATURES AND CONTOURS ARE SHOWN TO SCALE.
 5. SERVICE STRUCTURES SHOWN HEREON ARE THOSE THAT WERE LOCATED AT THE TIME OF SURVEY AS INSTRUCTED AND WITHIN THE SCOPE PROVIDED. FURTHER SERVICES MAY BE PRESENT IN THE AREAS SHOWN ON THESE PLANS PRIOR TO ANY CONSTRUCTION OR EXCAVATION ON SITE. THE RELEVANT AUTHORITIES SHOULD BE CONSULTED FOR THE LOCATION OF ALL SERVICES.
 6. THE ACCURACY OF THIS DATA MAY NOT BE SUITABLE FOR BUILDING PURPOSES AND THEREFORE SURVEY MARKS SHOULD BE PLACED PRIOR TO ANY CONSTRUCTION COMMENCING.
 7. THESE NOTES ARE AN INTEGRAL PART OF THIS PLAN.

LEGEND	
	WATER MAIN
	TELSTRA PILLAR
	TELSTRA MARKER POST
	SEWER LAMP HOLE
	SEWER INSPECTION POINT
	TELEGRAPH POLE
	POWER POLE
	ELECTRICAL PILLAR
	POWER LIGHT POLE
	LIGHT POLE
	HYDRANT
	RECYCLED WATER
	WATER METER
	STOP VALVE
	WATER TAP
	GAS METER
	GAS DIRECTION MARKER
	GAS INSPECTION POINT
	FIRE HYDRANT
	IRRIGATION PIT
	SEWER MANHOLE
	ELECTRICITY
	SEWER
	WATER
	COMMUNICATIONS
	HIGH VOLTAGE
	GAS

MAP & SURVEY
LAND AND ENGINEERING SURVEYORS

4/2-4 Northumberland Road, Carrington NSW 2227
PO Box 287, Gympie NSW 2227
t. 02 9526 6095 f. 02 9526 6844
e. admin@mapandsurvey.com.au
www.mapandsurvey.com.au

ORIGIN OF LEVELS - SSM133597 RL 1.79 (AHD)

DRAWING TITLE		CLIENT		REDUCTION		SURVEYED/DRAWN		AMENDMENT	
Site Feature & Level Survey		SUB Planning		1:100 (A1)		MS/MS		26.7.2020 - Preliminary Carpark Detail Only	
SITE LOCATION				AHD		CHECKED GW		10.8.2020 - Rev Issued	
Kogarah War Memorial Pool Canwar Ave, Carrs Park				DATE 24.7.2020		REFERENCE 5104		SHEET 12 of 14	

