


LEGEND EXTENT OF GROUND WORKS

- EXTENT OF GOLF COURSE GROUND WORKS INCLUDING POTENTIAL GROUND SHAPING AND/OR GRASSING IMPROVEMENTS (EXCLUDES IRRIGATION / LINKAGES)
- TREE REMOVALS (INTENT IS GENERALLY MINIMAL GROUND DISTURBANCE - OTHER THAN STUMP MUNCHING OR COVERING OVER FOR EASE OF MAINTENANCE AND TO REDUCE TRIP HAZARDS)

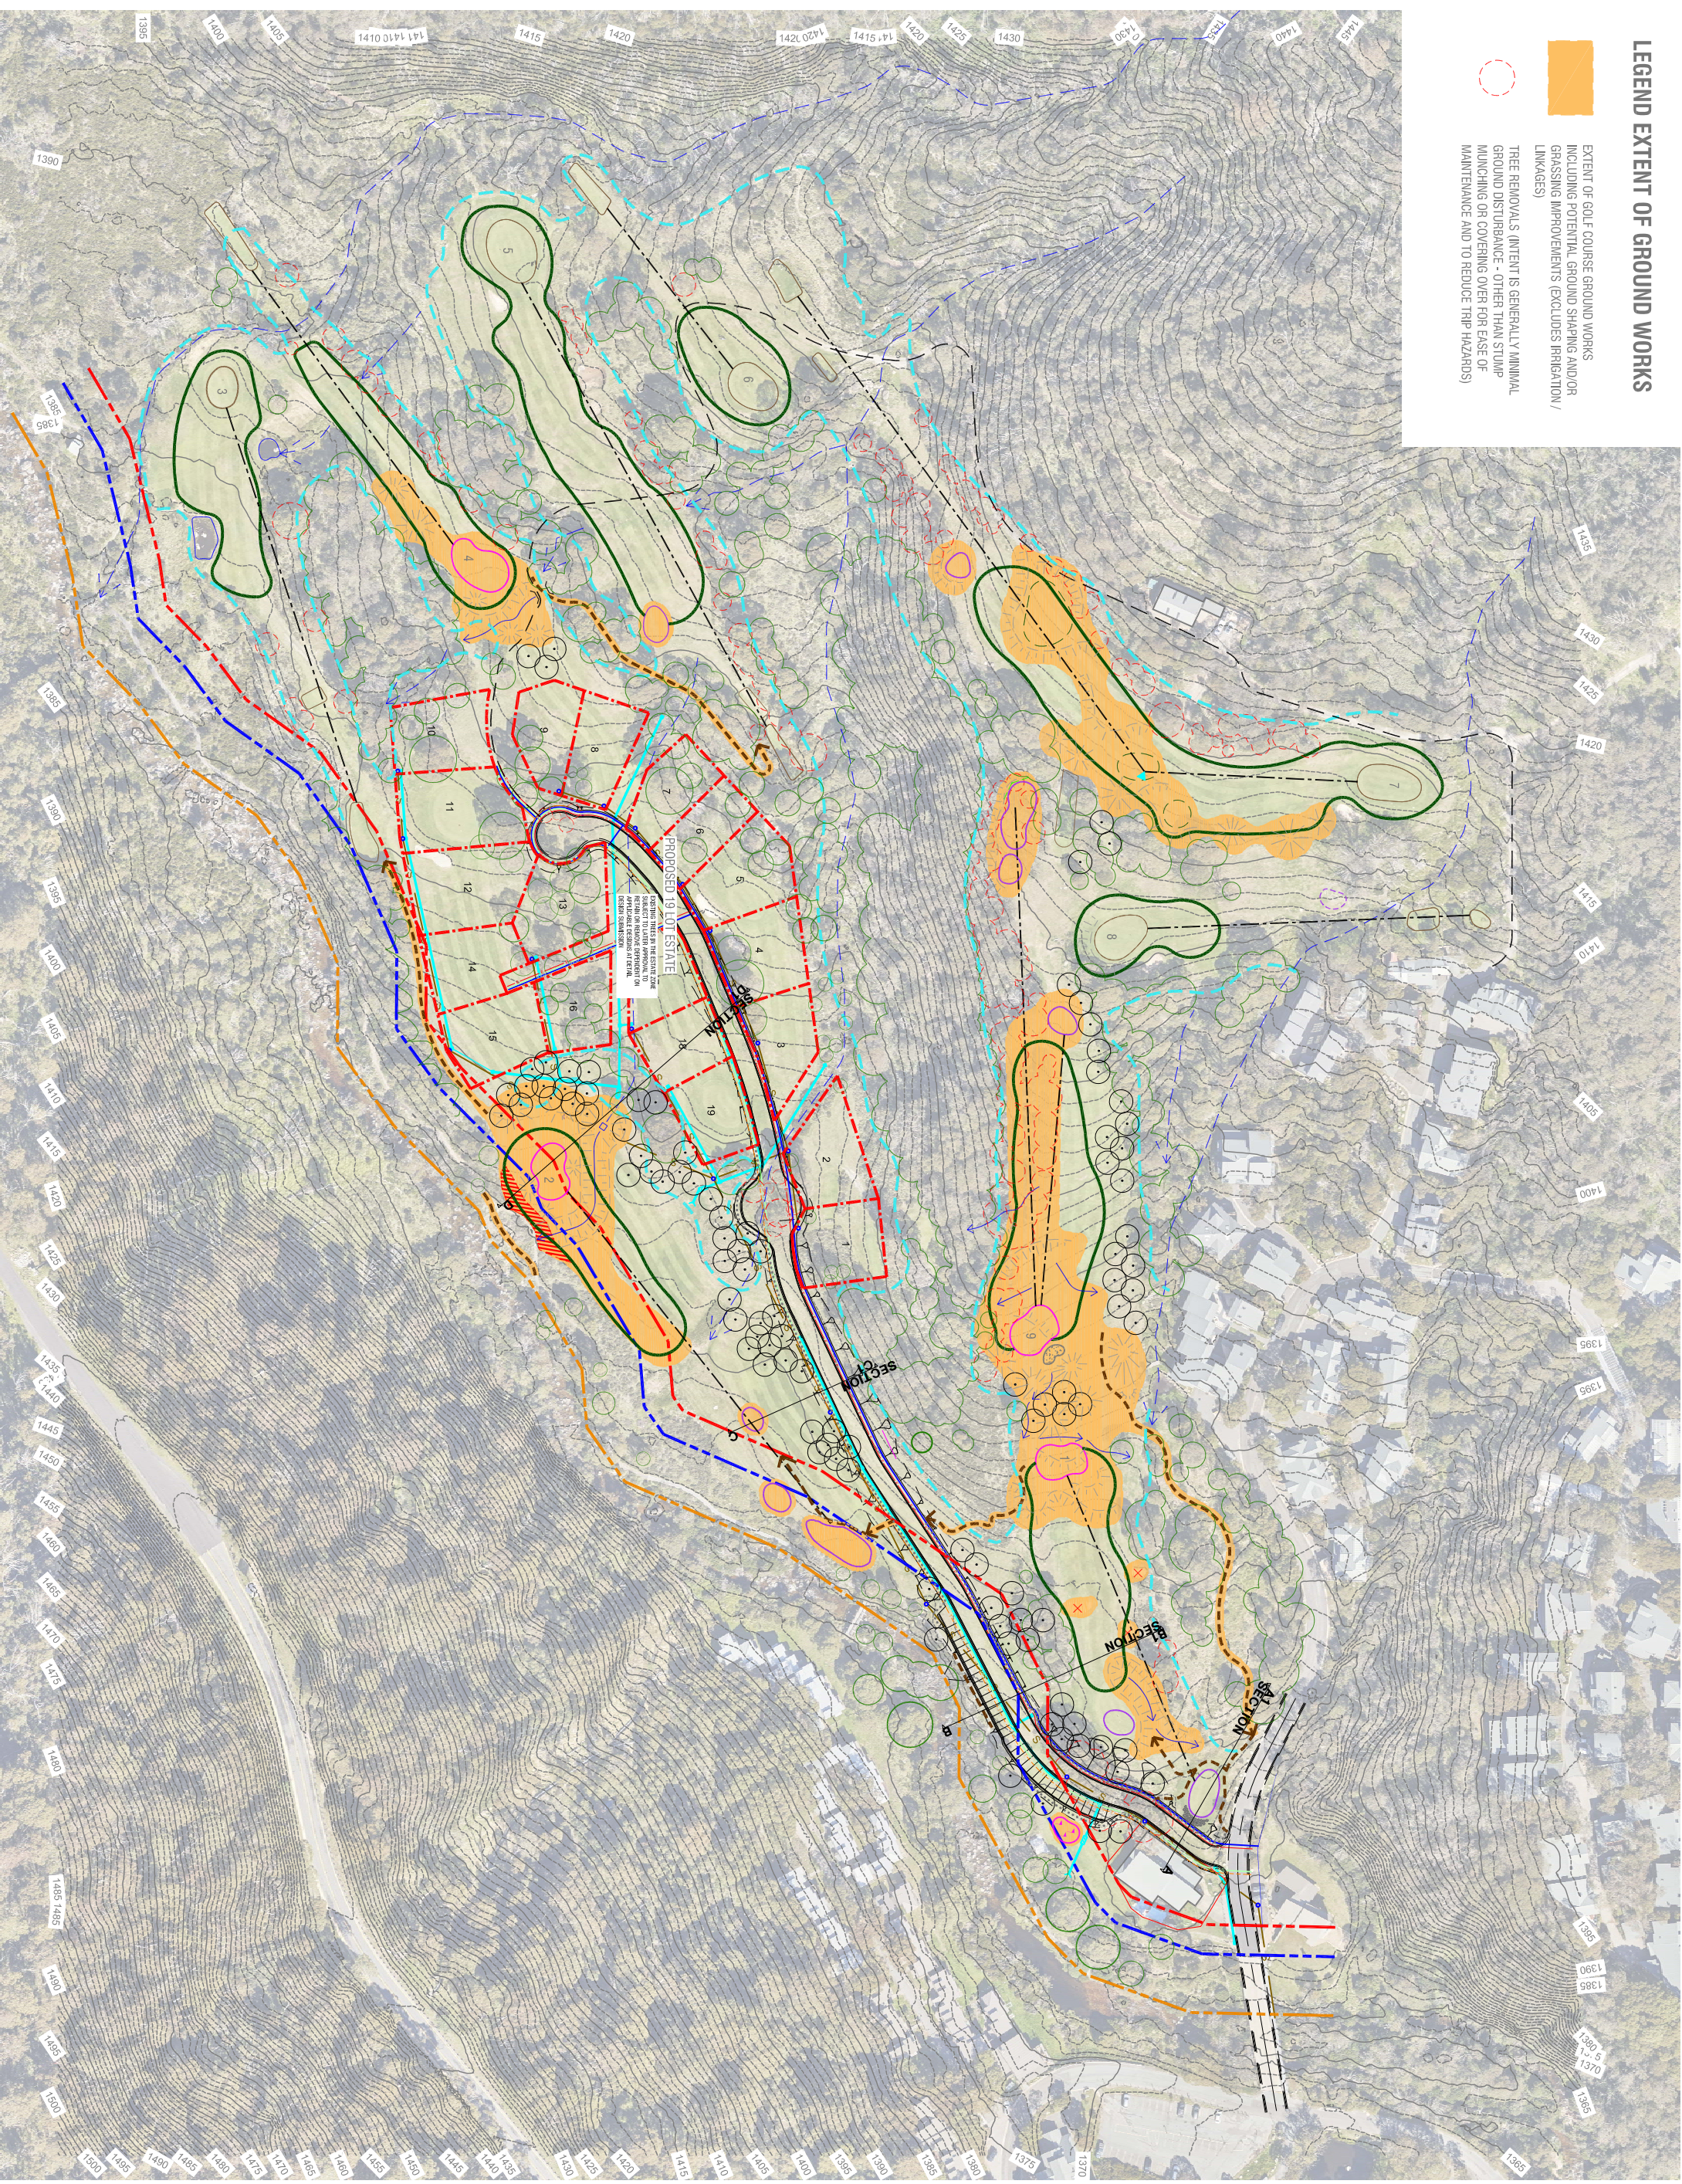

NOT FOR CONSTRUCTION