


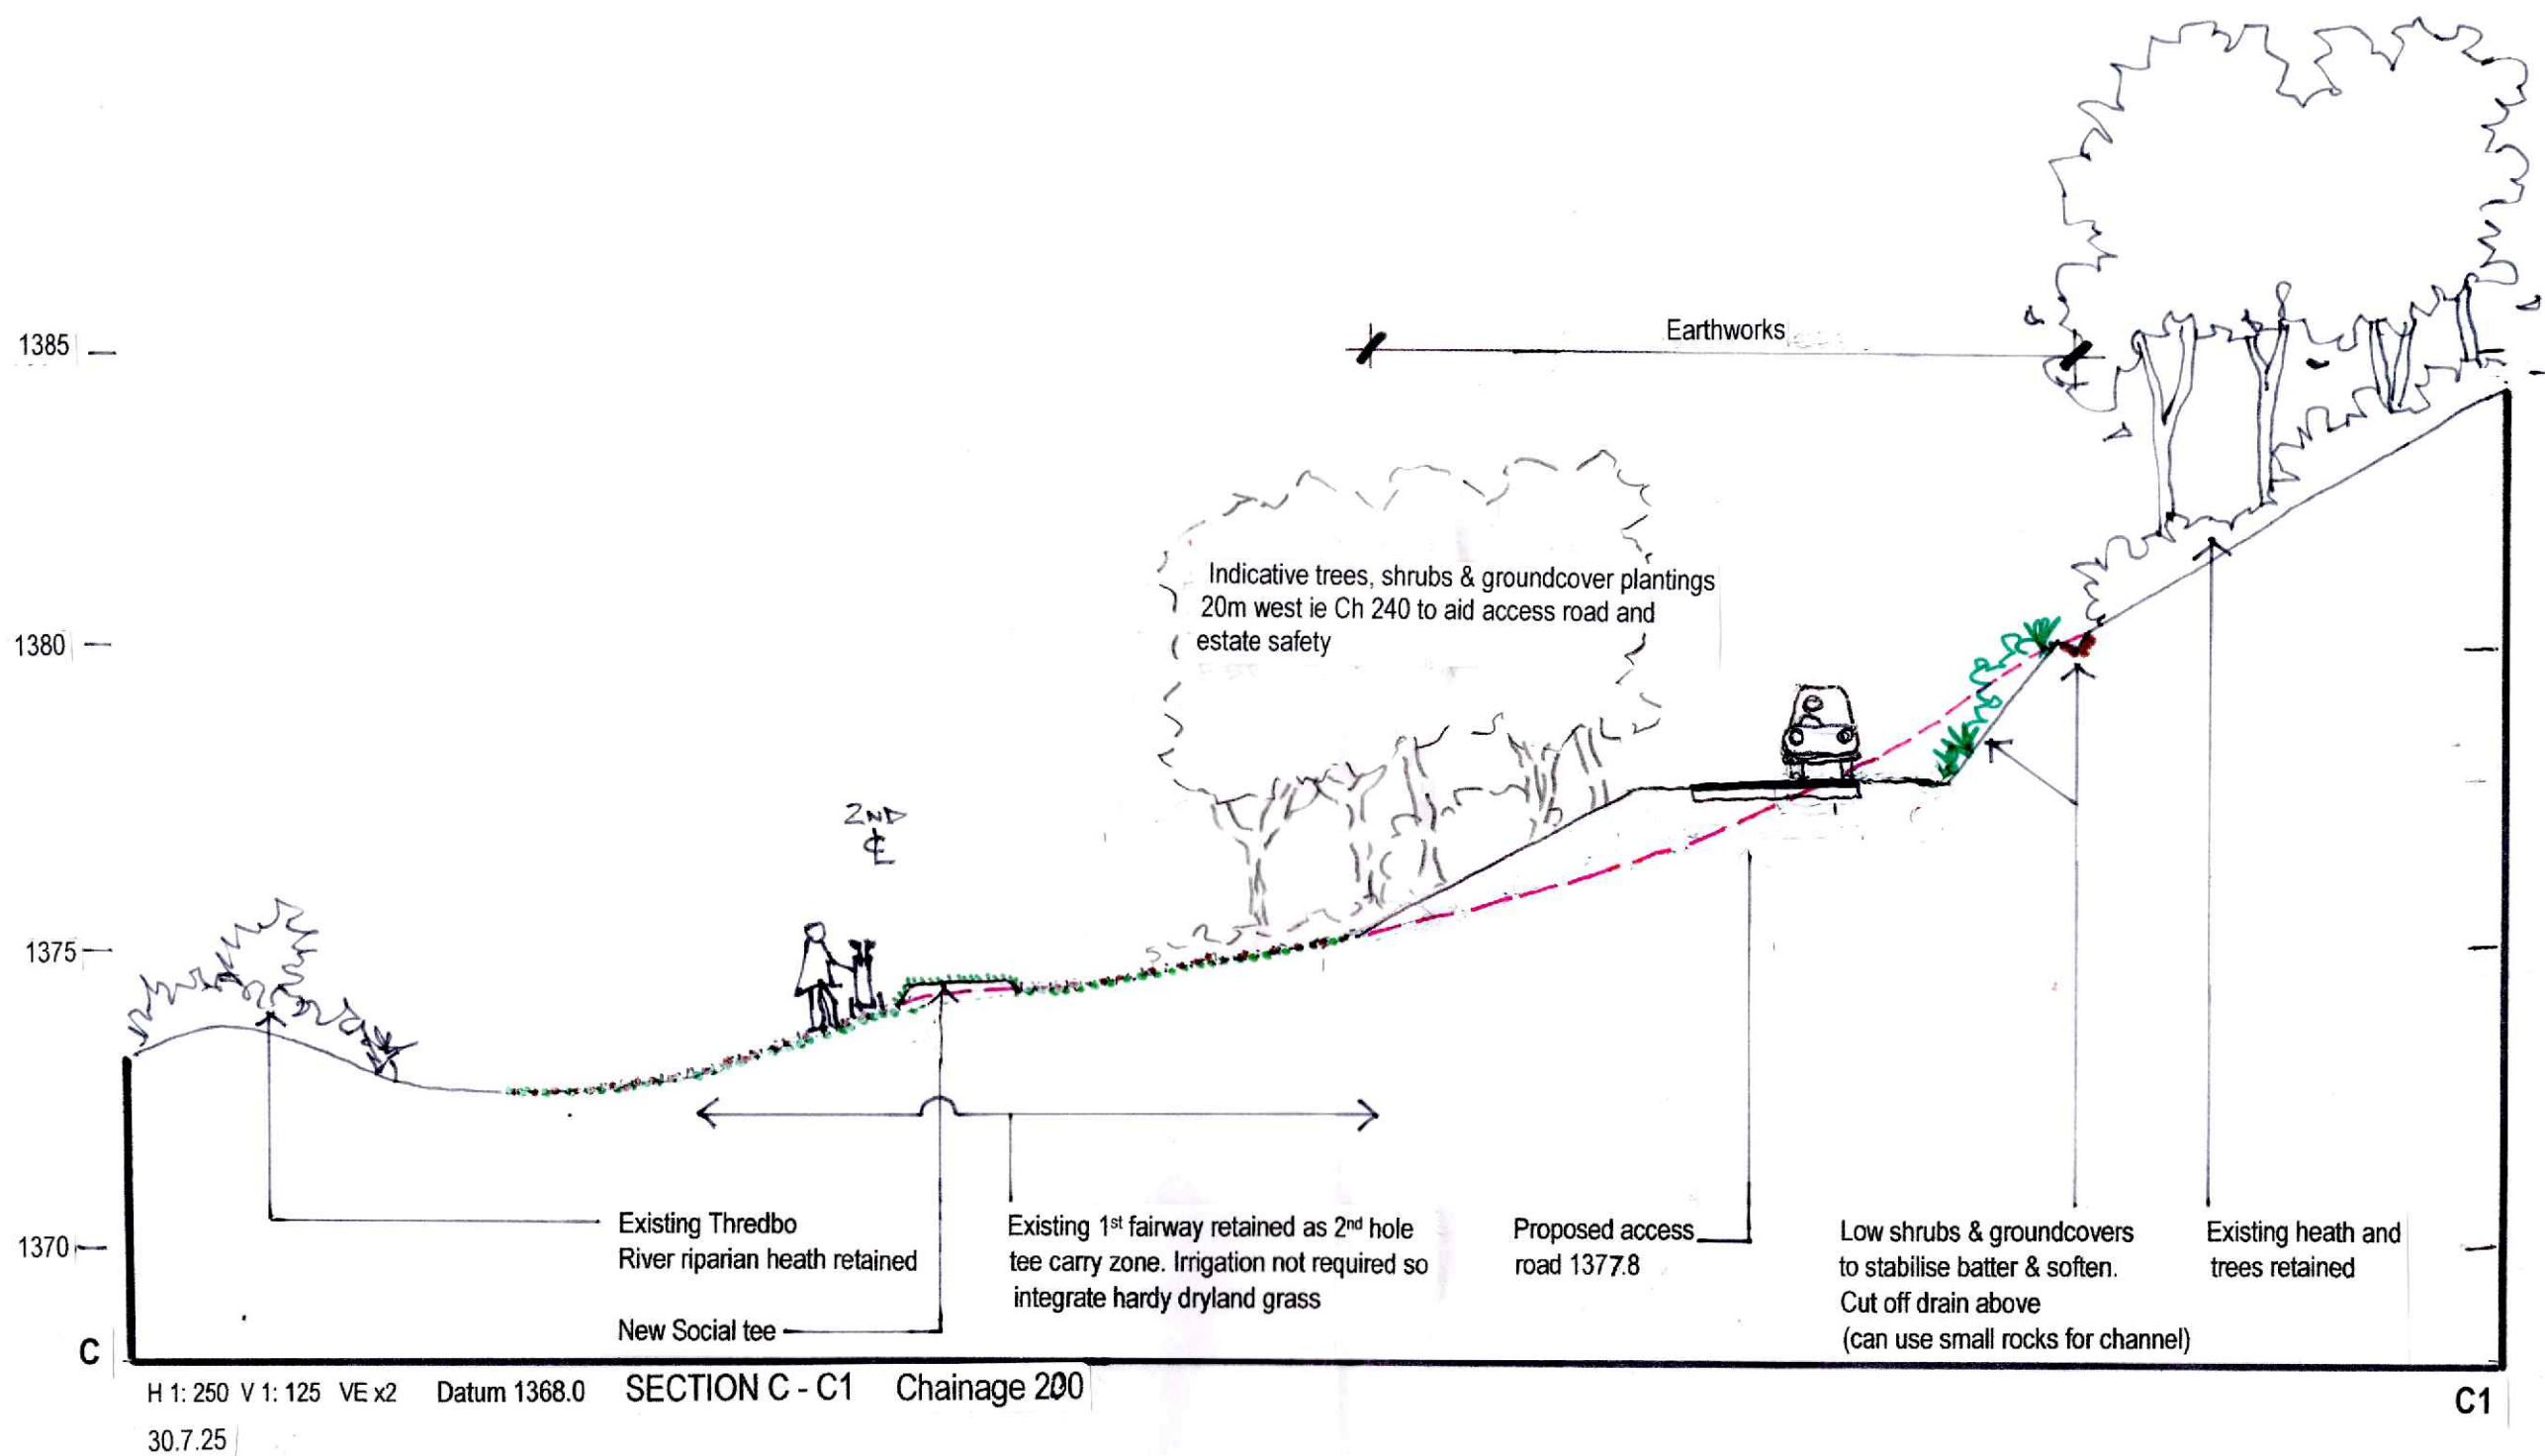

NOT FOR CONSTRUCTION

JOB NO. 2115
 ISSUE B
 602

THREDBO GOLF COURSE UPGRADE
LANDSCAPE CROSS
SECTIONS C: ACCESS ROAD
 CENTRE

REV	ISSUE	DATE	CHECK DRAWN
B	DA SUBMISSION READINESS	18.9.25	JRD PCD

THREDBO

DAWSON golf DESIGN
 GOLF COURSE ARCHITECT
 Jane Dawson B.A. HILARIA MGSADA
 Member: Society of Professional Golf Course Architects
 PHE 012 637 954
 E: Jane@dwsongolf.com.au