



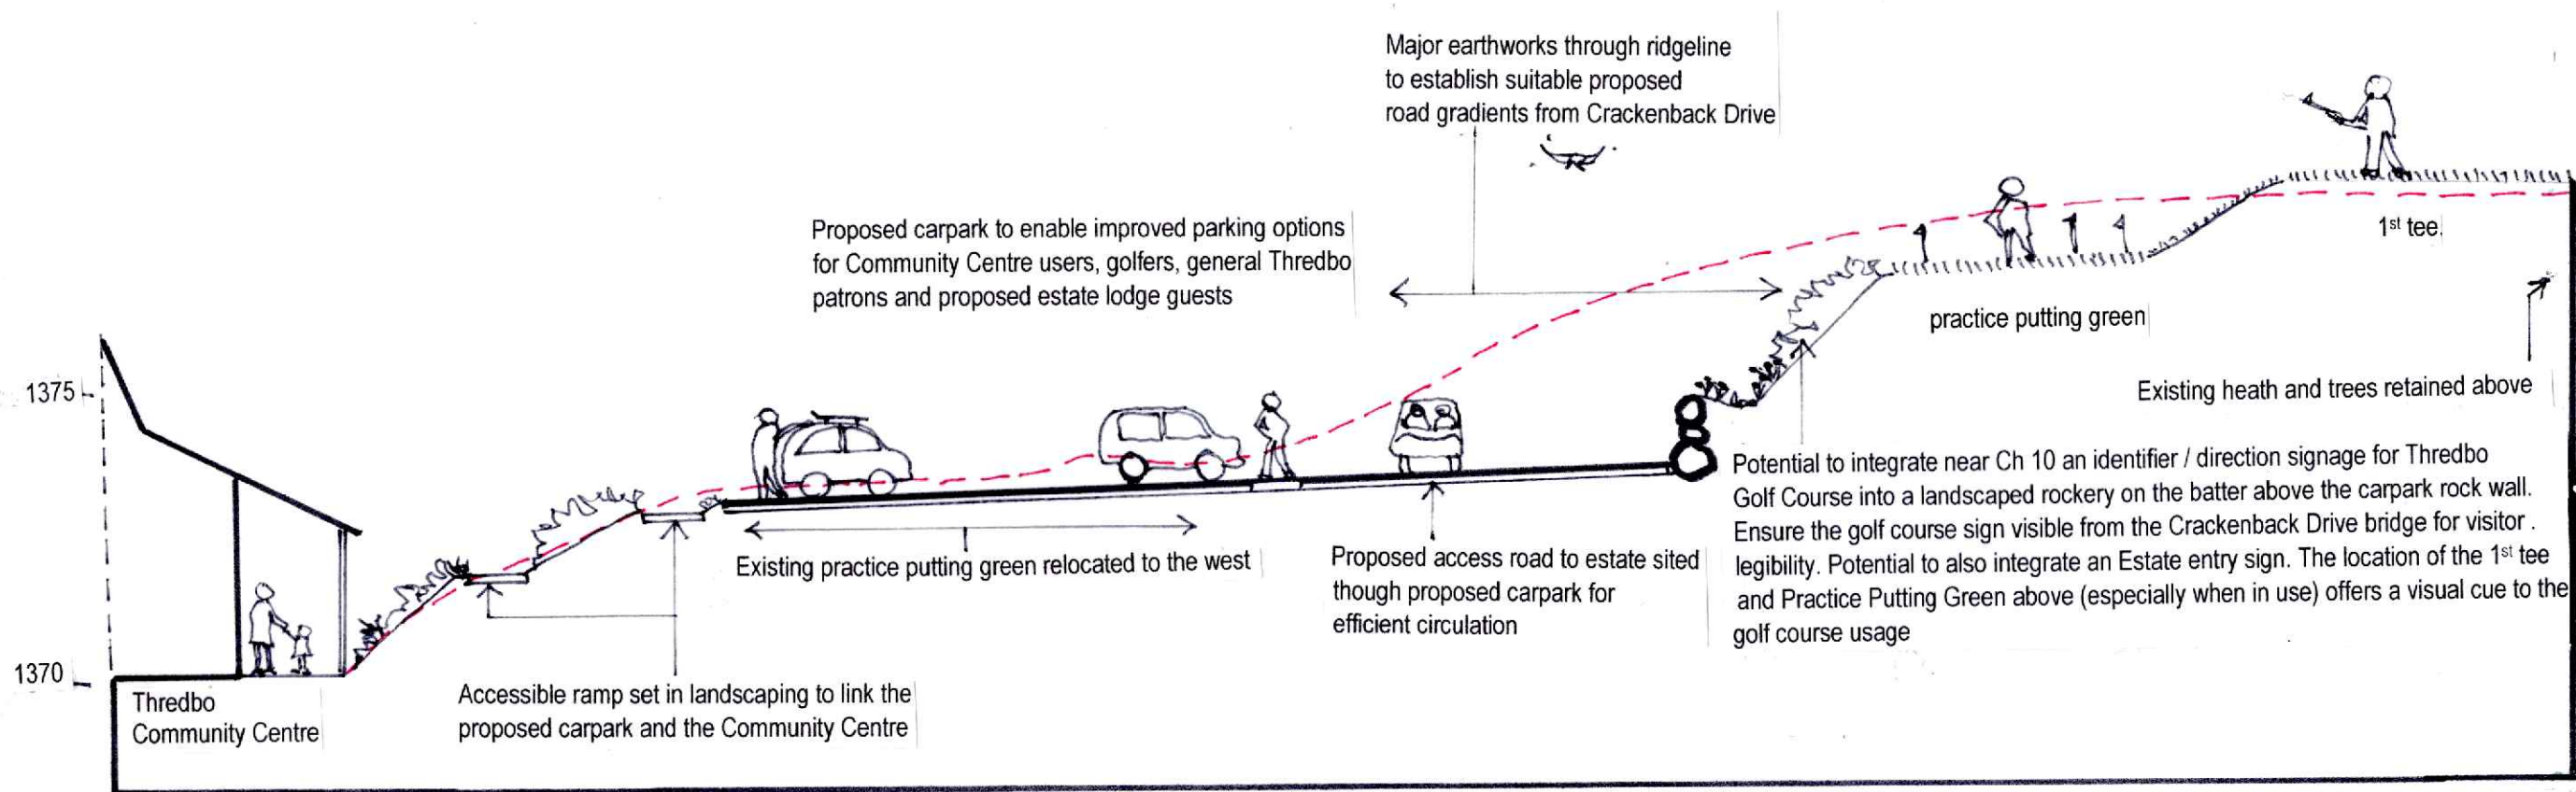

A H 1: 250 V 1: 125 VE x2 Datum 1368.0 SECTION A - A1 Chainage 20
16.9.25

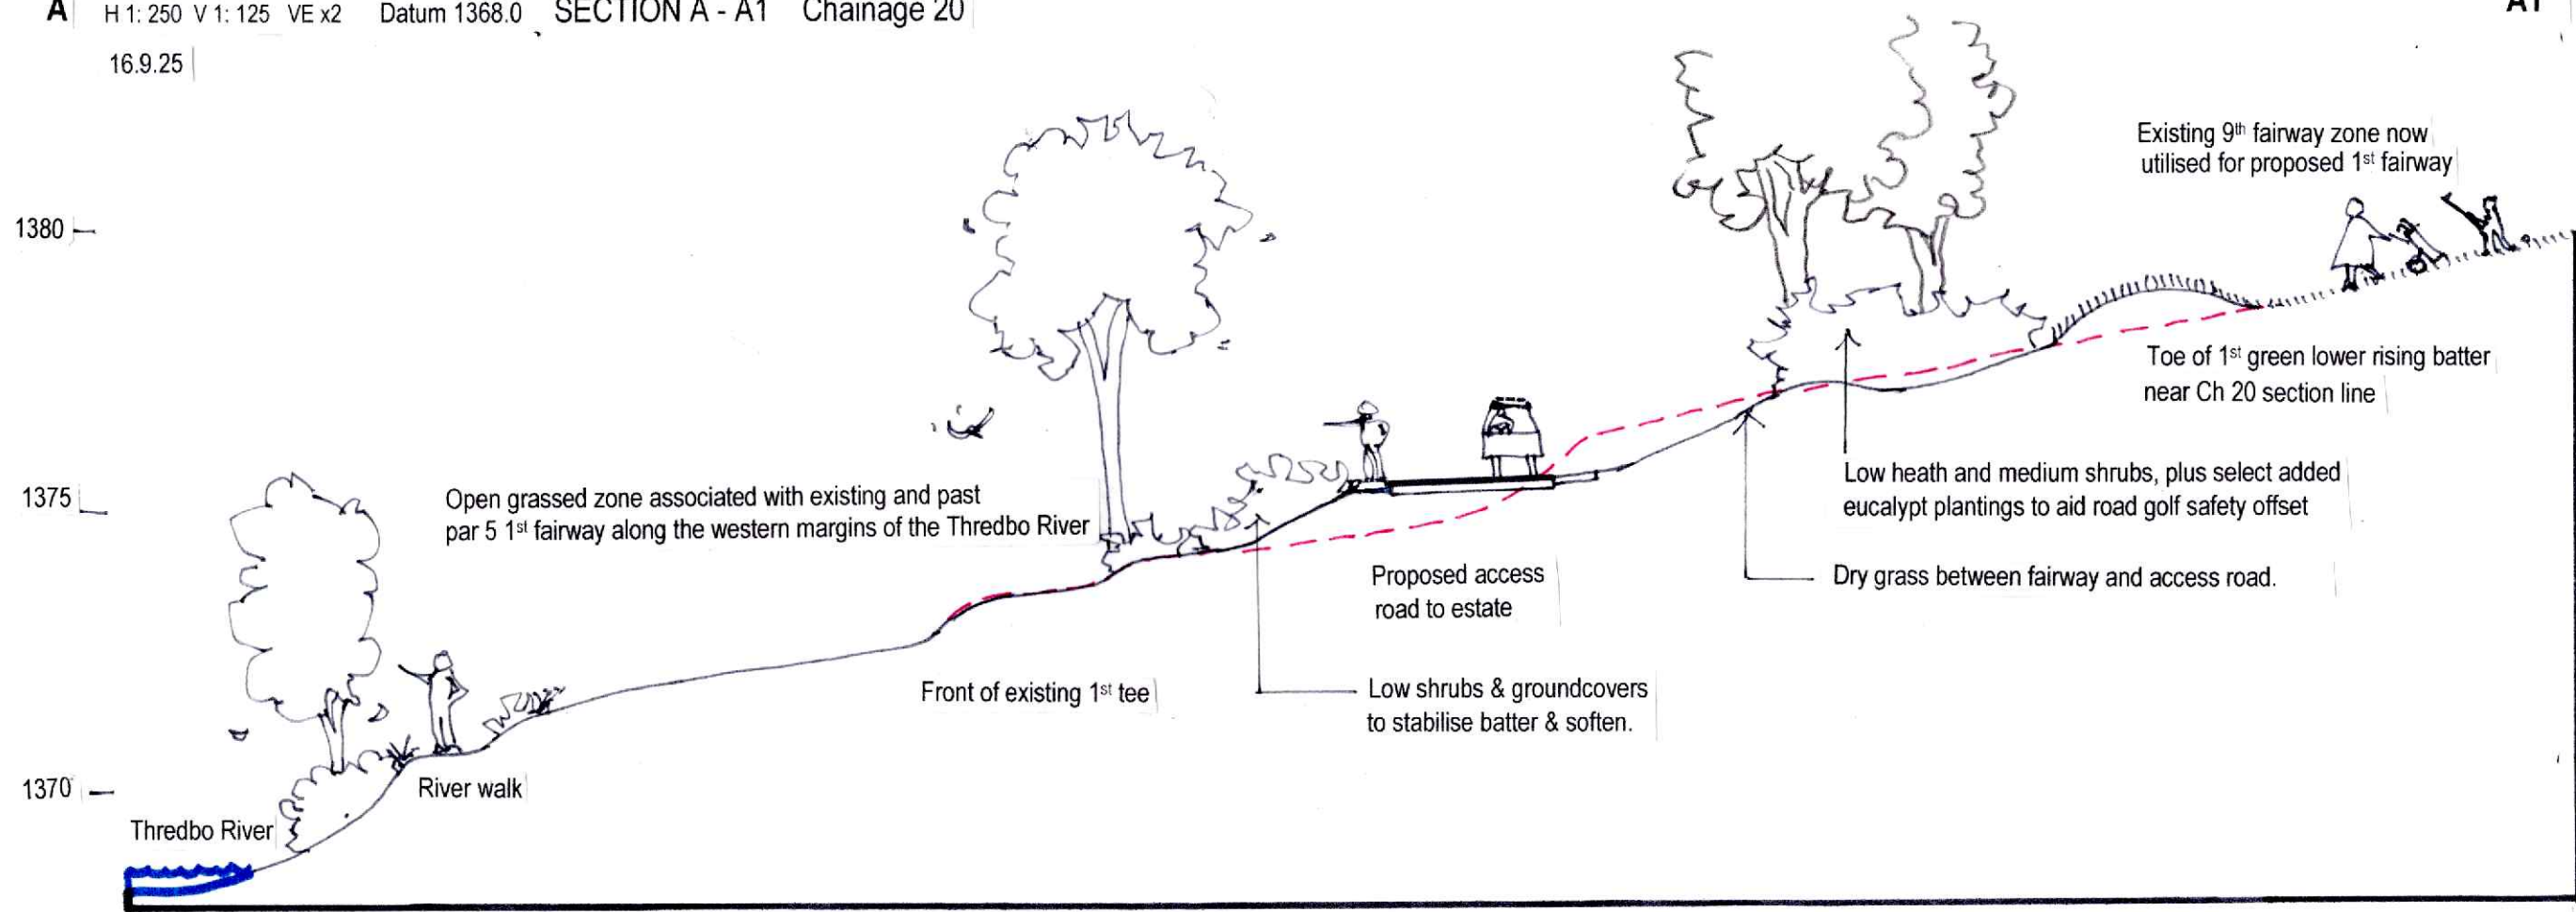

B H 1: 250 V 1: 125 VE x2 Datum 1368.0 SECTION B - B1 Chainage 100
16.9.25