


LEGEND EXTENT OF GOLF COURSE GROUND WORKS

EXTENT OF GOLF COURSE GROUND WORKS
INCLUDING POTENTIAL GOLF COURSE GROUND WORKS
AND/OR GASSING IMPROVEMENTS (EXCLUDES IRRIGATION/
LINKAGES)

TREE REMOVALS (INTENT IS GENERALLY MINIMAL
GROUND DISTURBANCE - OTHER THAN STUMP
MUNCHING OR COVERING OVER FOR EASE OF
MAINTENANCE AND TO REDUCE TRAP HAZARDS)

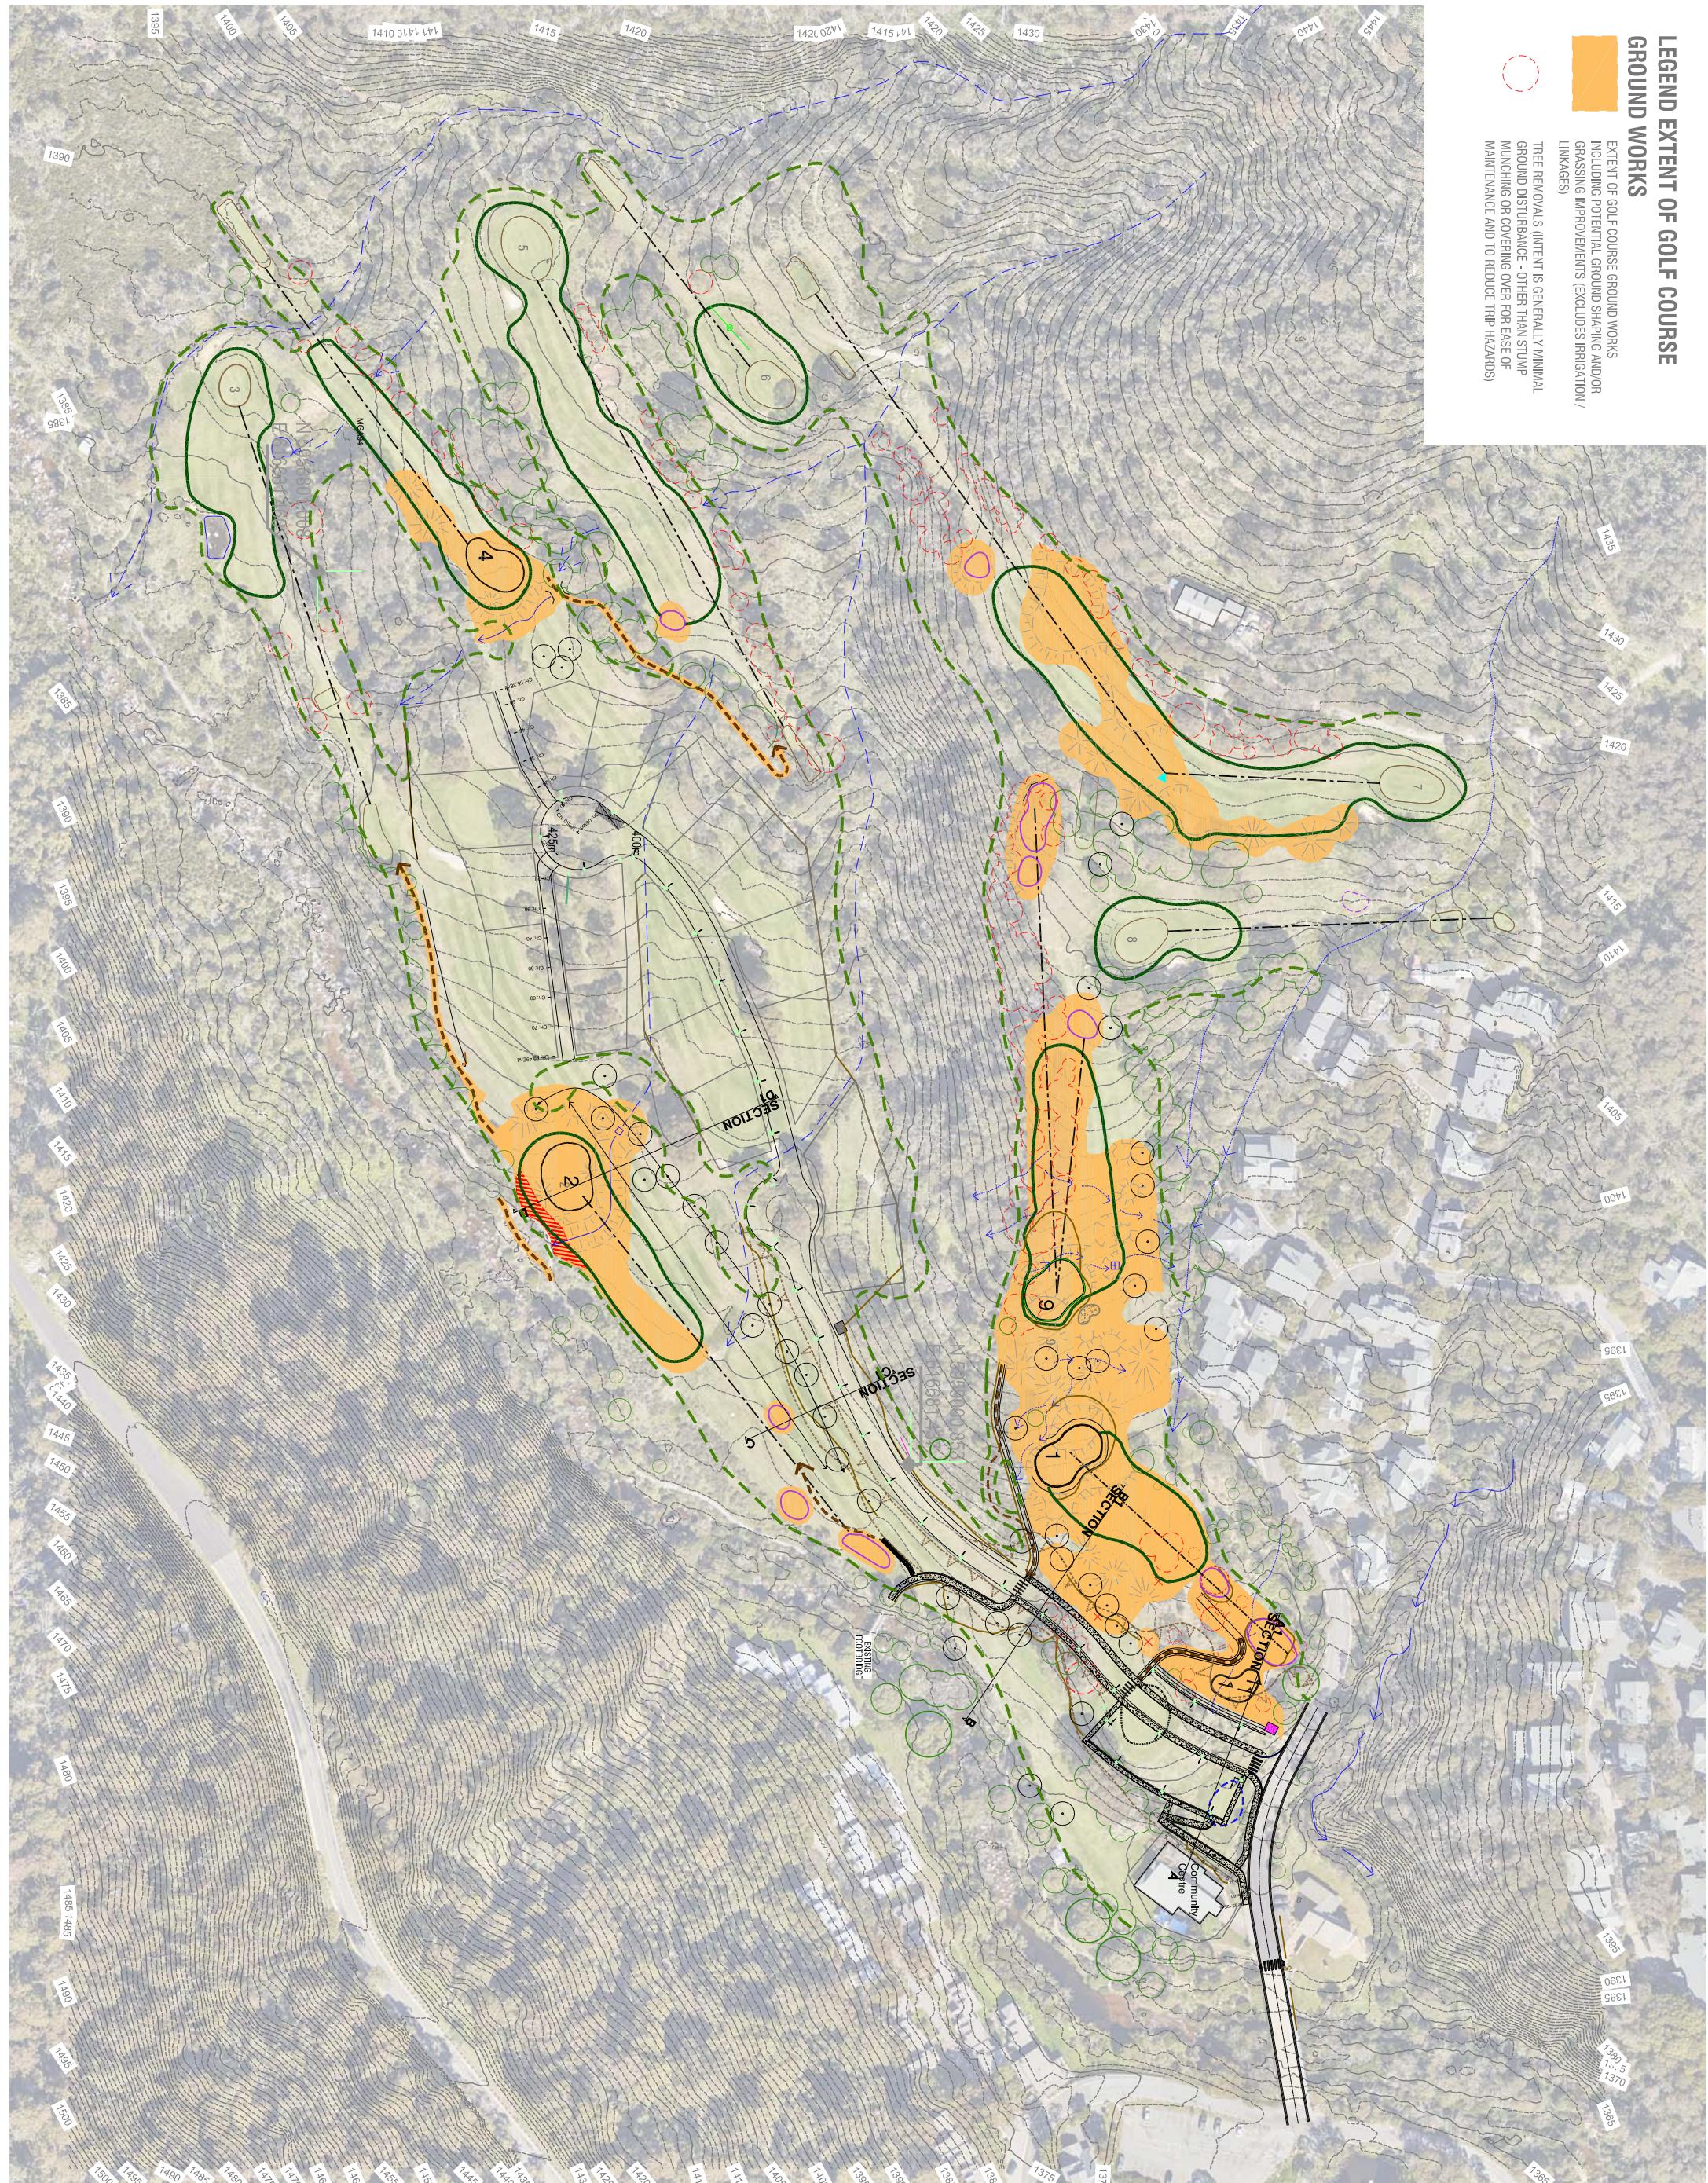

NOT FOR CONSTRUCTION


COPYRIGHT ©

2115

1

JOB NO.
THREDBO GOLF COURSE UPGRADE

EXTENT OF GOLF COURSE
WORKS

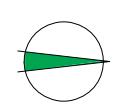

SCALE: 1:2000@A3

0 10 20 30 40m

REV	ISSUE	DATE	CHECK	DRAWN
A	PREFERRED CONCEPT	19.11.21	JRD	LD
B	D.A. REVIEW	29.08.22	JRD	LD
C	D.A. REVIEW	30.08.22	JRD	LD
D	D.A.	01.09.22	JRD	LD
E	D.A.	13.04.23	JRD	LD
F	D.A.	16.06.23	JRD	PCD
G	D.A. TEAM REVIEW	27.5.24	JRD	PCD
H	D.A. TEAM REVIEW	3.03.25	JRD	PCD
I	DA SUBMISSION READINESS	14.10.2025	JRD	PCD

CLIENT



DAWSON golf DESIGN

GOLF COURSE ARCHITECT
Jamie Dawson BLA AILA-RLA MSAGCA
Member: Society of Australian Golf Course Architects
PH: 0412 639 964
E: jamie@dawsondesign.com.au

305