


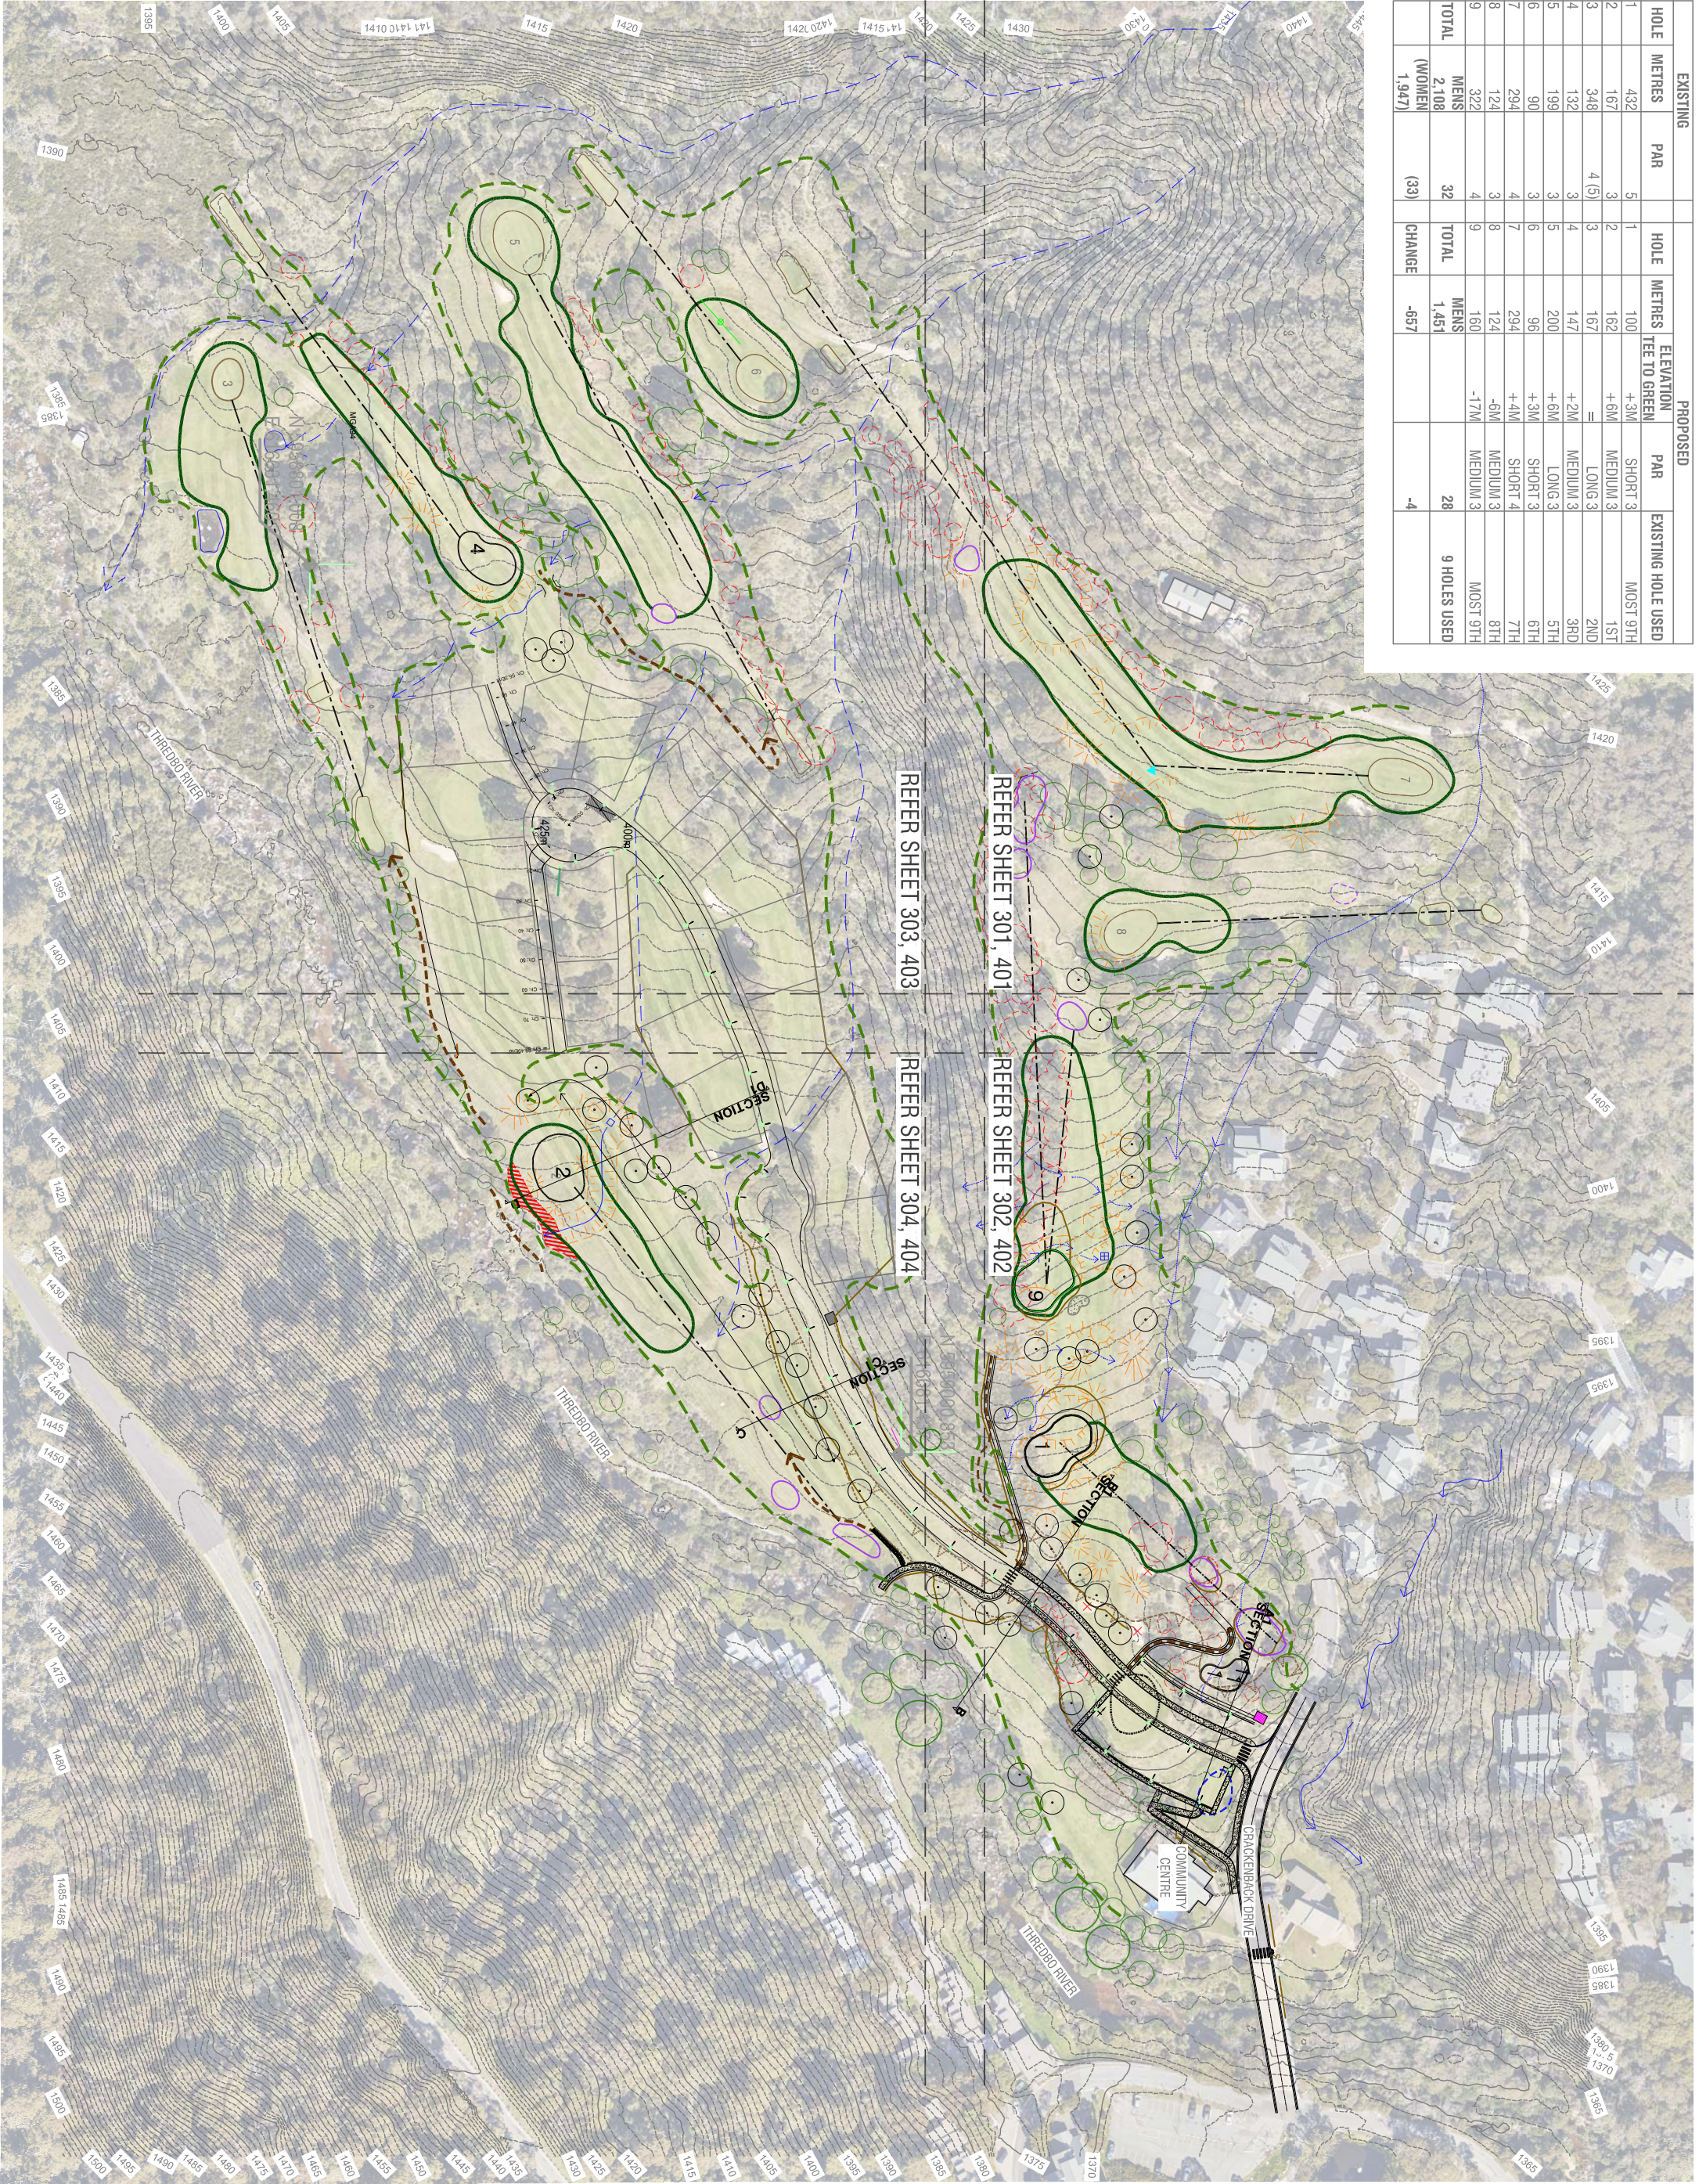

EXISTING			PROPOSED		
HOLE	METRES	PAR	HOLE	METRES	PAR
1	432	5	1	100	SHORT 3
2	167	3	2	162	MEDIUM 3
3	348	4 (5)	3	167	LONG 3
4	132	3	4	147	MEDIUM 3
5	199	3	5	200	LONG 3
6	90	3	6	96	SHORT 3
7	294	4	7	294	SHORT 4
8	124	3	8	124	MEDIUM 3
9	322	4	9	160	MEDIUM 3
TOTAL		32	TOTAL		28
TOTAL (WOMEN)		1,947	TOTAL (MEN)		1,451
CHANGE		-657	CHANGE		-4

NOT FOR CONSTRUCTION

300

JOB NO.
2115

ISSUE
I

THREDBO GOLF COURSE UPGRADE

SCALE: 1:2000@A3

0 10 20 30 40m

REV	ISSUE	DATE	CHECK	DRAWN
A	PREFERRED CONCEPT	19.11.21	JRD	LD
B	D.A. REVIEW	29.08.22	JRD	LD
C	D.A. REVIEW	30.08.22	JRD	LD
D	D.A.	01.09.22	JRD	LD
E	D.A.	13.04.23	JRD	LD
F	D.A.	16.06.23	JRD	PCD
G	D.A. TEAM REVIEW	27.5.24	JRD	PCD
H	D.A. TEAM REVIEW	3.03.25	JRD	PCD
I	D.A. SUBMISSION READINESS	14.10.2025	JRD	PCD

CLIENT

DAWSON golf DESIGN

GOLF COURSE ARCHITECT

Jamie Dawson BLA AILA-RLA MSAGCA

Member: Society of Australian Golf Course Architects

PH: 0412 639 964

E: jamie@dawsonsgolf.com.au