

LEGEND

- PROPOSED


 - NEW TREE PLANTING
REFER SHEET 200 FOR PLANT LIST
 - M: MEDIUM SHRUBS / HEATH
L: LOW SHRUBS / HEATH
G: GROUND COVERS / FORBES / GRASSES
REFER SHEET 200 FOR PLANT LIST
 - RETAIN ≤1m MATURE HEIGHT LOW SHRUB SPECIES WHERE UNDERSTORY TO REMOVED TREE RESHAP WITH SUITABLE COVERAGE
 - AREAS OF SELECT DRYLAND GRASSING (ALPINE) IF NEEDED TO AID SLASHING MANAGEMENT
 - NEW TEE (HOLES 1, 2 & 9)
 - NEW GREEN (HOLES 1, 2, 4 & 9)
- WALKING TRACK / HOLE CONNECTION PATH:
PROVIDE SEALED OR STABILISED PATH CONSISTENT WITH ADJOINING SIMILAR PATHS. PREFERRED MIN 1.5m WIDTH, BENCH TO SUIT. USE SITE WON ROCK IF NEEDED TO ASSIST. DESIRED 2% CROSS FALL, 4% MAX. GRADIENT 1 IN 6 MAX PREFERRED.

BATTER

NEW GRASSSED SWALE / FLOW DIRECTION ON GOLF COURSE. (also provide catch drain to top of batter)

SELECTIVE EXAMPLES OF EXISTING TREES NEAR GOLF COURSE WORKS TO BE RETAINED

DELINEATION OF THE ACTIVE GOLF COURSE PLAY ZONE WITH REMOVAL OF NOMINATED TREES, ON-GOING VEGETATION MAINTENANCE AND SLASHING OF GROUND LAYER (FIRST CUT ROUGH) AND MOWING/MANICURING/WATERING/FERTILISING OF FAIRWAYS. AREAS NOMINATED AS "REMANANT VEGETATION PATCHES" IN THE BUSHFIRE ASSESSMENT REPORT (GHO) TO BE MANAGED IN ACCORDANCE WITH APPENDIX 1: VEGETATION MANAGEMENT PLAN OF THAT PLAN.

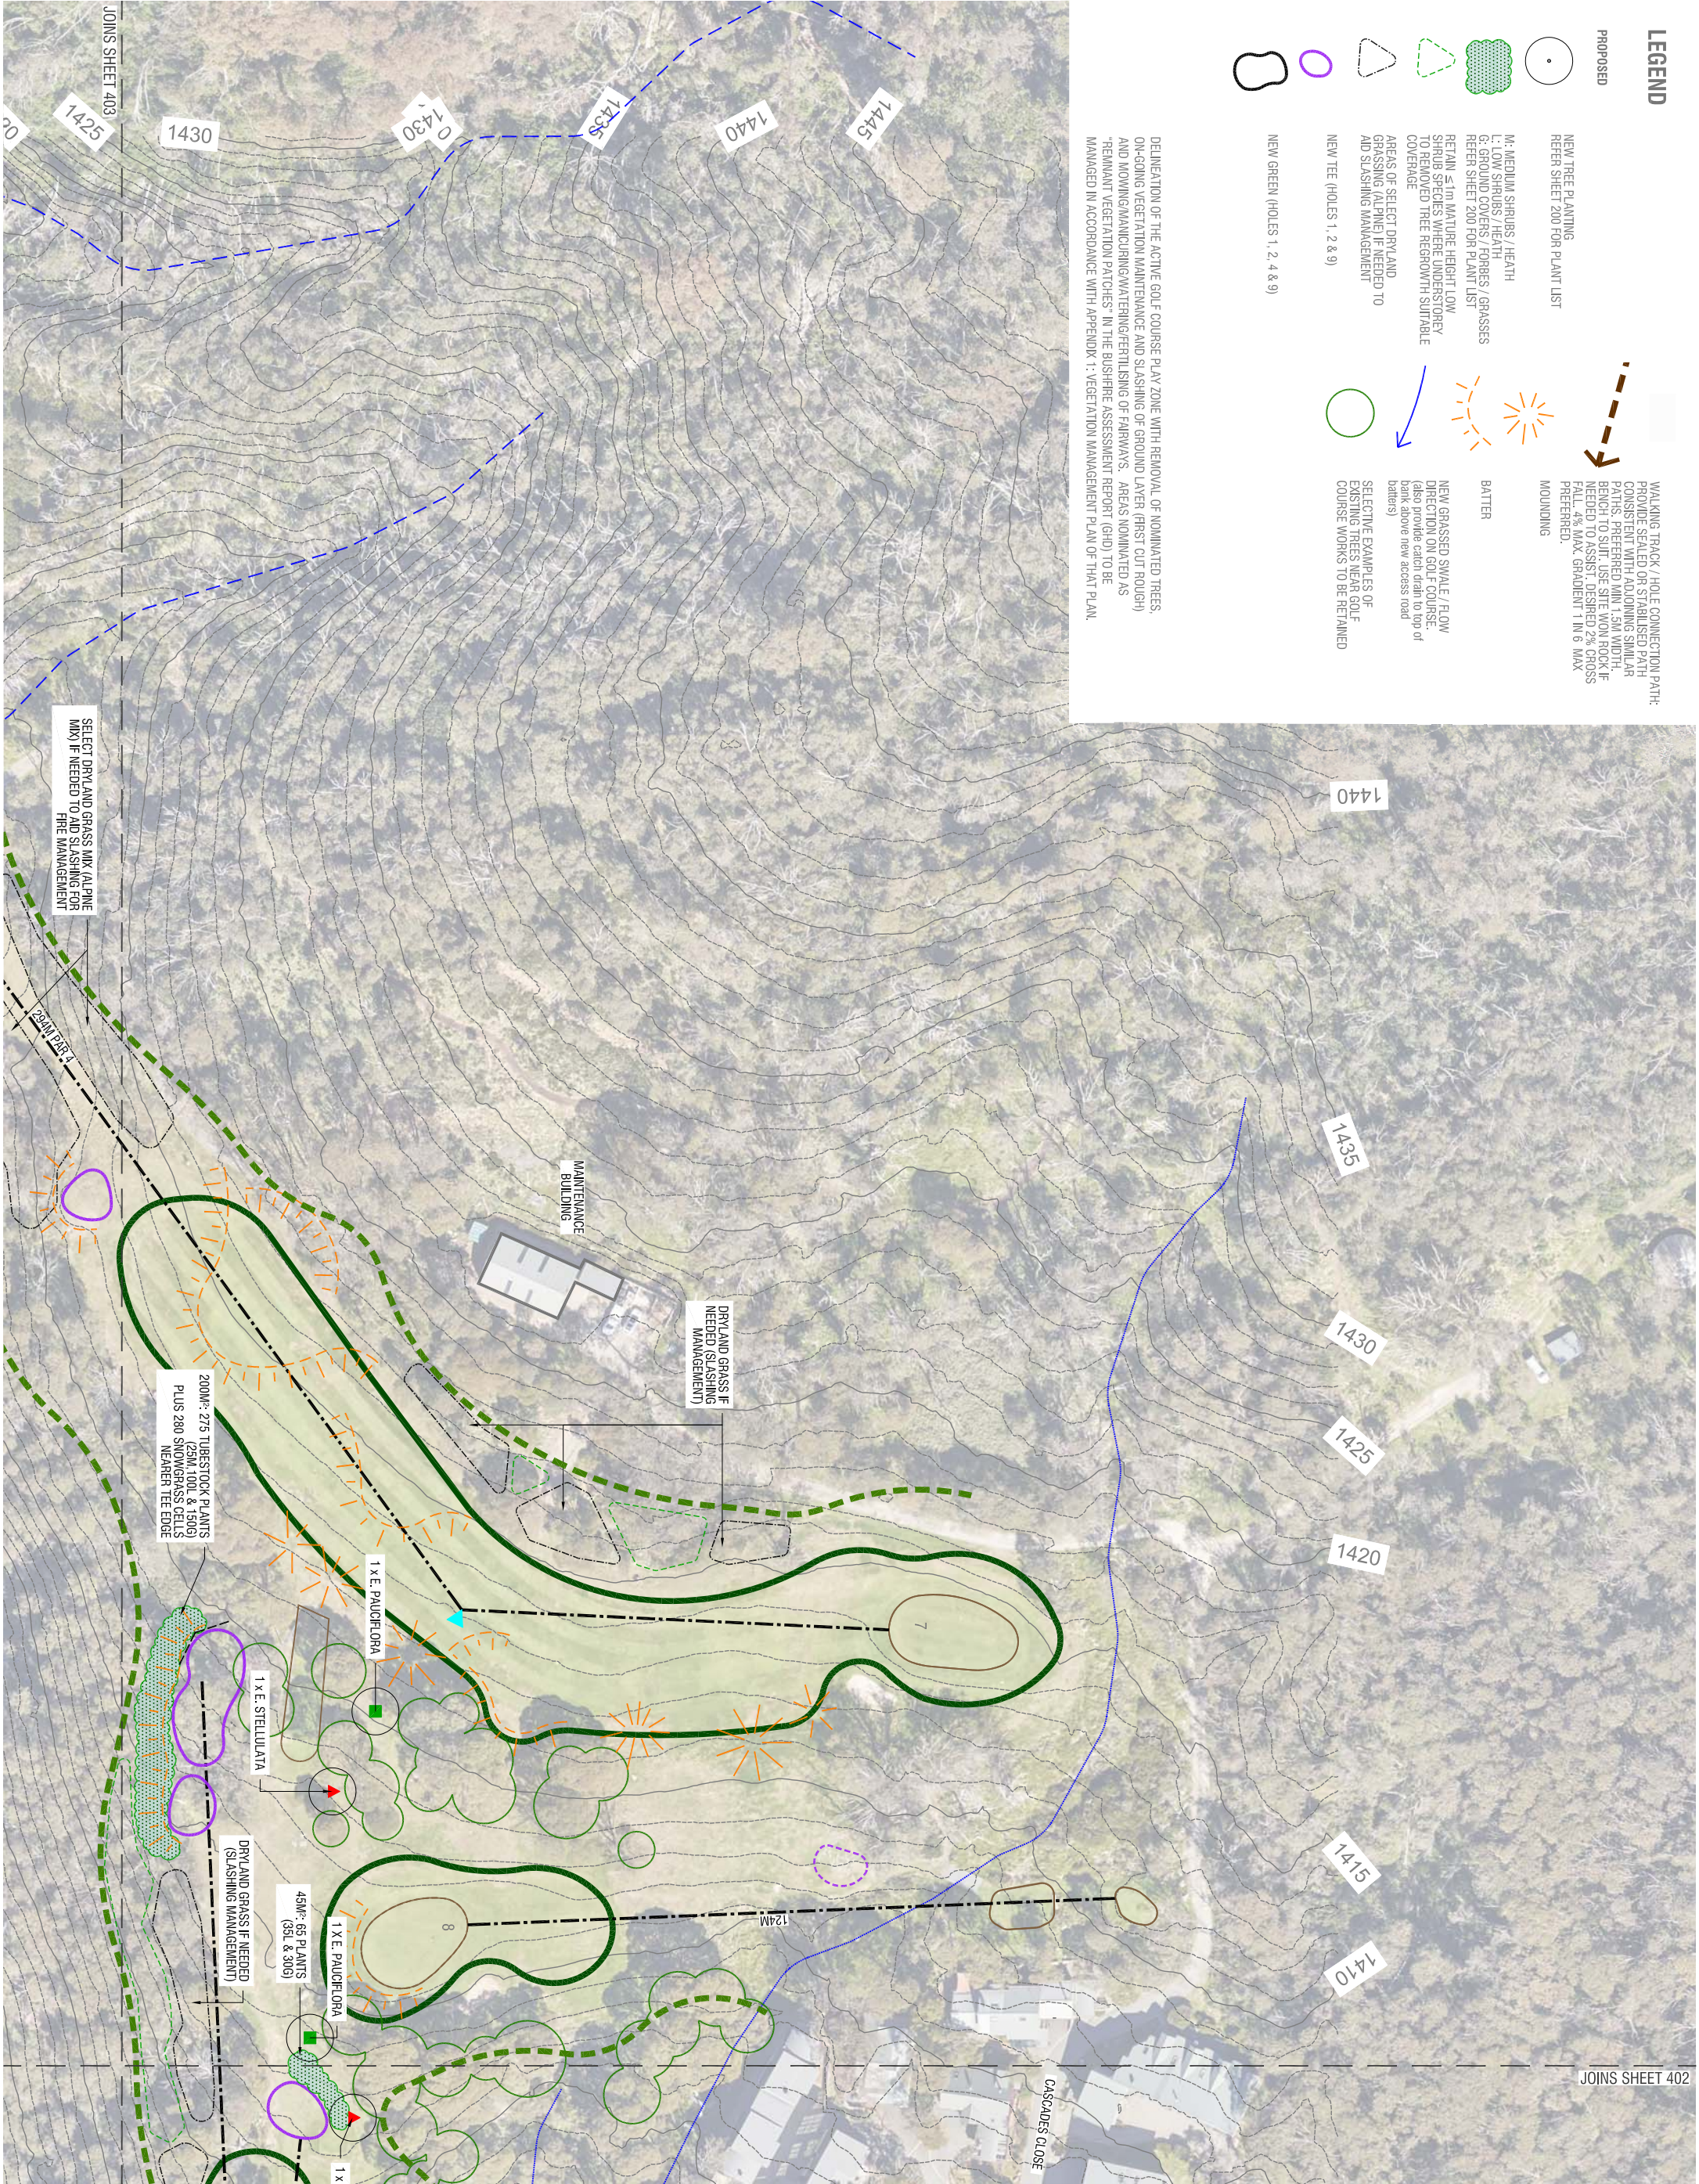

NOT FOR CONSTRUCTION