


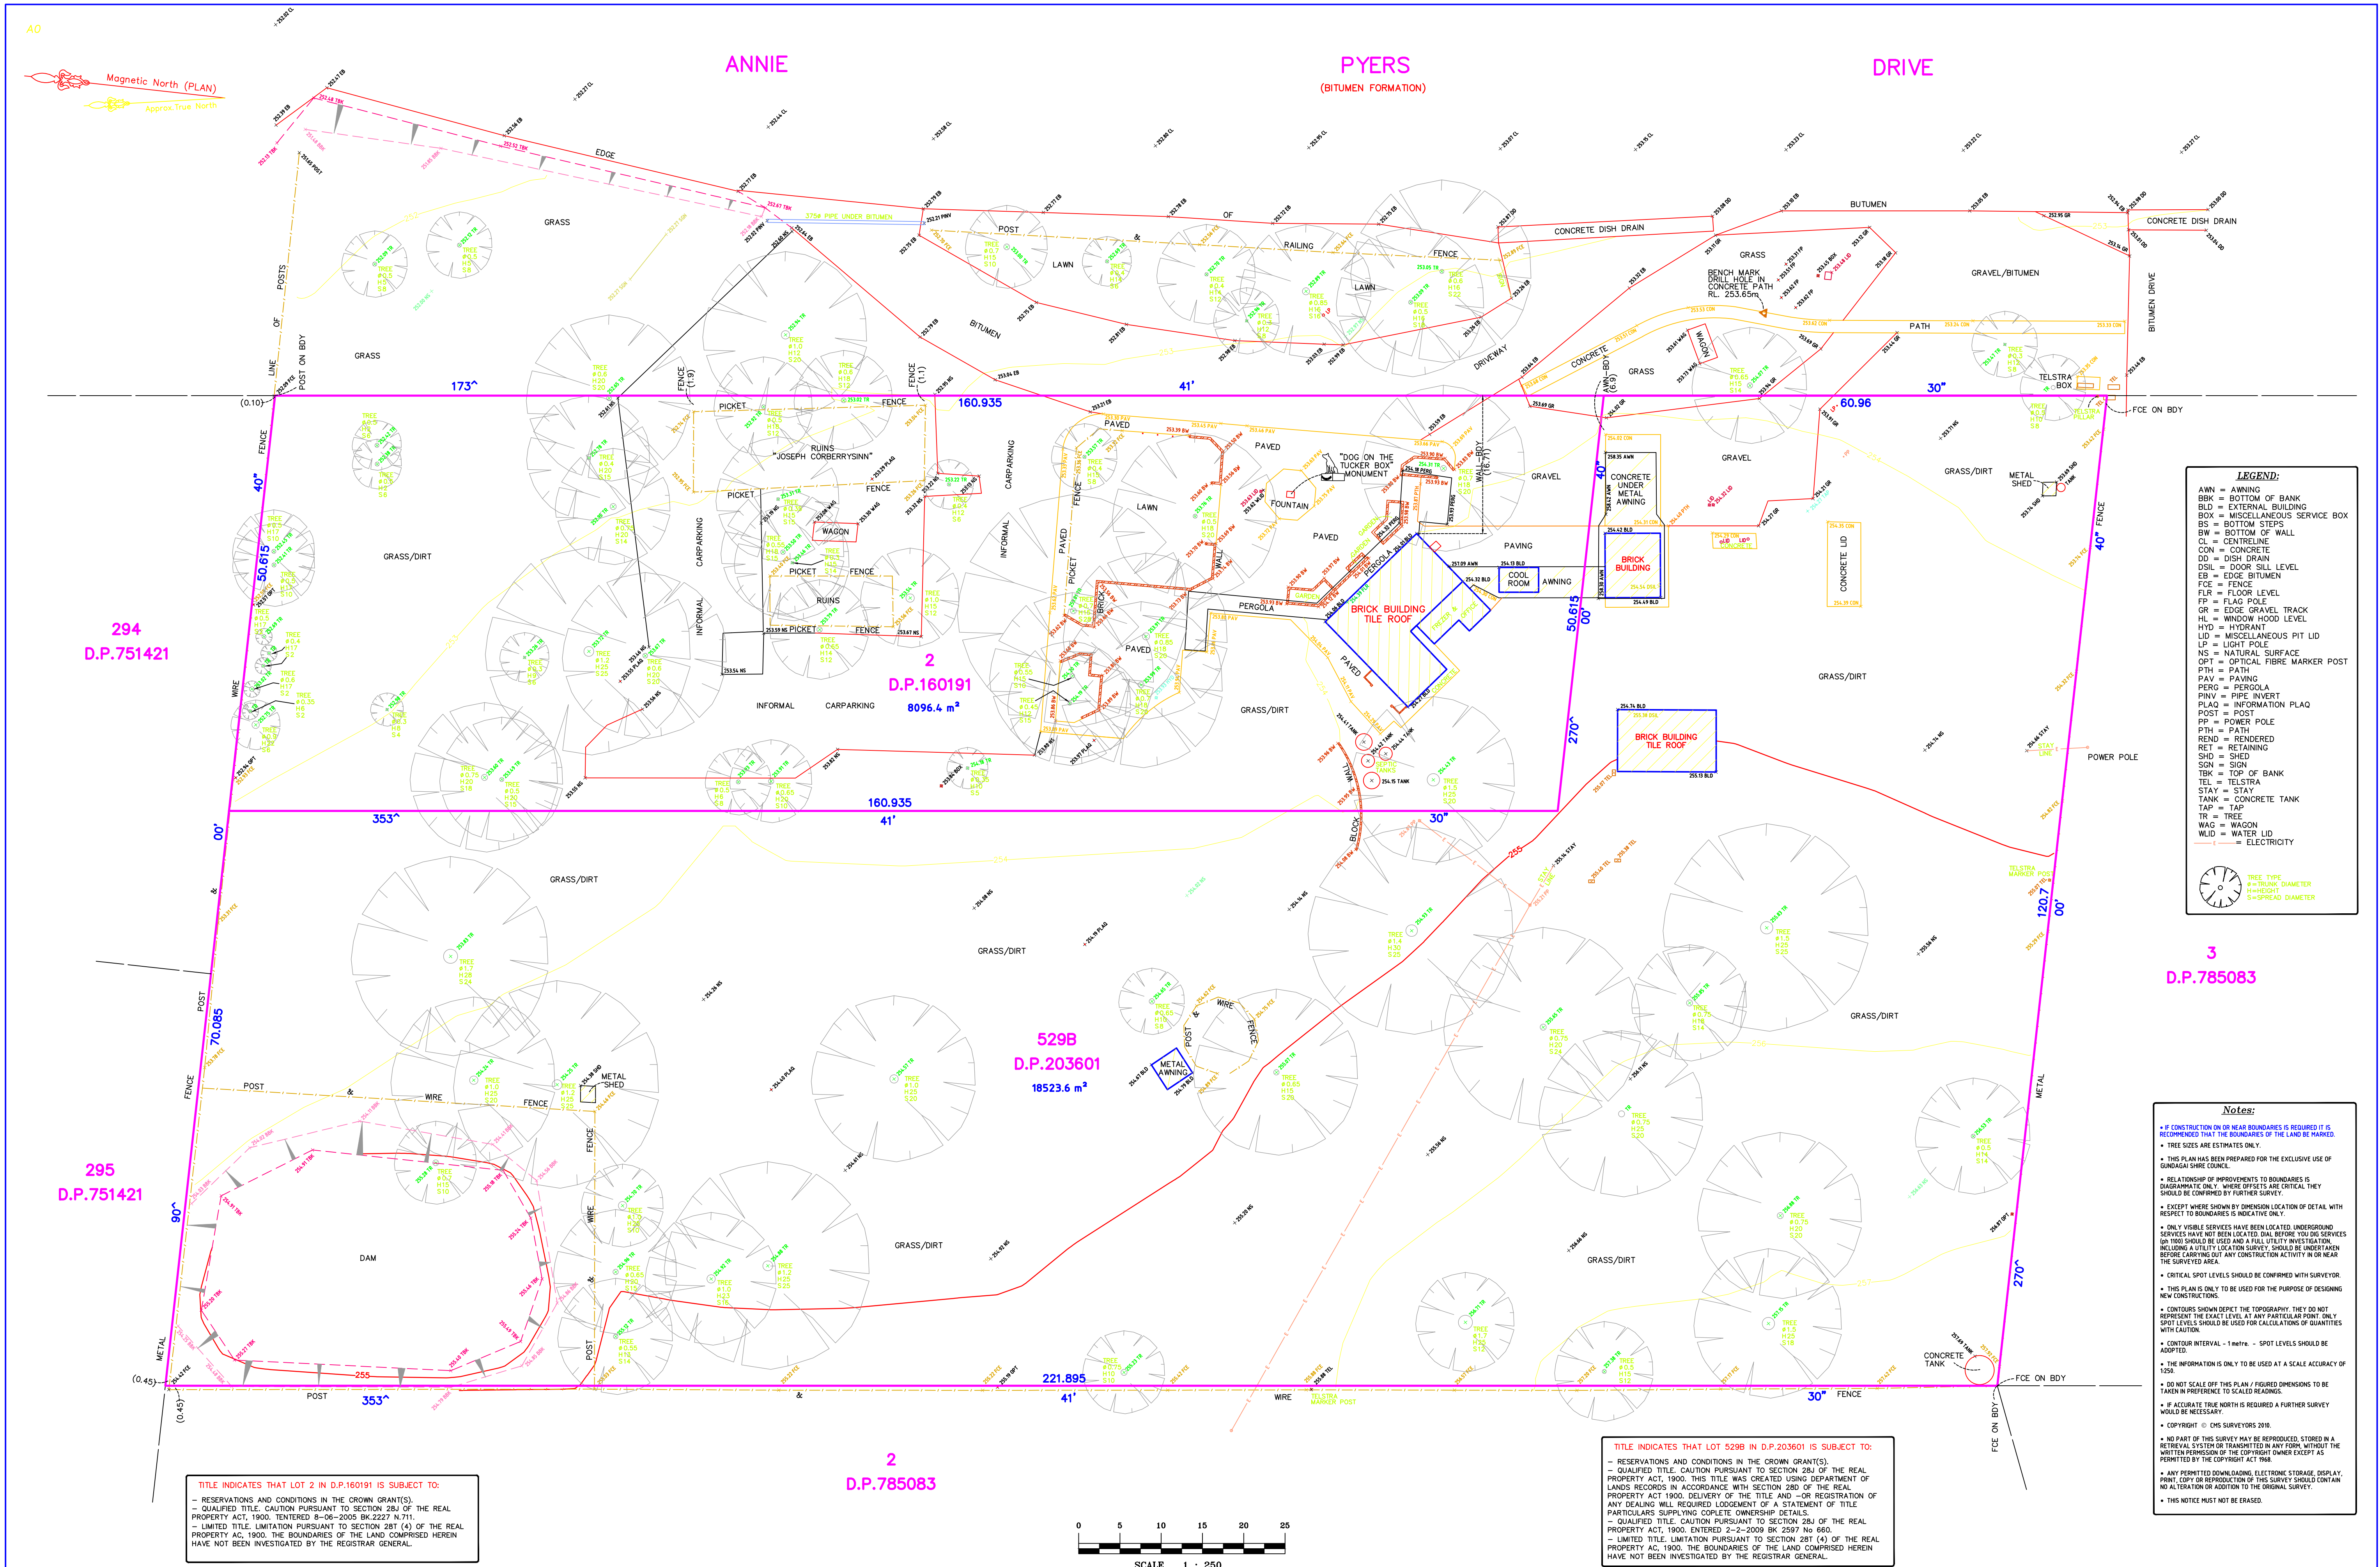

1		FIRST ISSUE	1/02/10
L.G.A. GUNDAGAI		SHEET 1 of 1	
HORIZONTAL DATUM: CO-ORDINATE SYSTEM: ASSUMED MARKS ADOPTED:		VERTICAL DATUM: DATUM: AUSTRALIAN HEIGHT DATUM (AHD) B.M. ADOPTED: PM 79277 R.L. 259.554 (ORDER 2) SOURCE: S.C.I.M.S. (7/01/2005)	
CLIENT: GUNDAGAI SHIRE COUNCIL THE GENERAL MANAGER, PO BOX 34 GUNDAGAI NSW 2722		PLAN SHOWING DETAIL & LEVELS OVER LOT 2 IN D.P.160191 & LOT 529B IN D.P.203601 "DOG ON THE TUCKER BOX" GUNDAGAI NSW 2722	
C.M.S. Surveyors Pty Limited ACN: 096 240 301 PO Box 32 Gundagai NSW 2722 210 Sheridan Street, Gundagai NSW 2722 Telephone: (02) 6944 2043 Facsimile: (02) 6944 2883 E-mail: info@cmsurveyors.com.au		SURVEYED OP 6227 DRAWN SE SCALE 1:250 CHECKED SE DATE OF SURVEY 27/01/10 APPROVED SE DATE OF SURVEY 27/01/10 DRAWING NAME 6227detail 6227detail.dwg ISSUE 1	