



C&A SURVEYORS

30 Grose Street, Parramatta, NSW 2150

Ph: 96309299 email: Operations@candasurveyors.com.au

www.candasurveyors.com.au


PROPERTY ADDRESS :

NO.13, GOWLLAND PARADE, PANANIA.



CONTENTS :

1. DWG FILES
2. PDF FILES
3. TITLE SEARCH (INCLUDED)
4. DEPOSITED PLAN (INCLUDED)
5. SITE PHOTOS

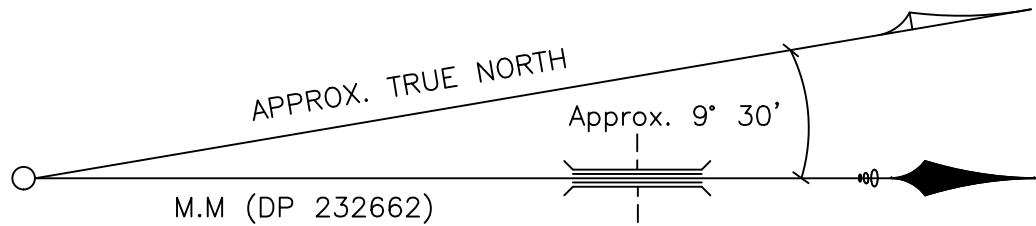


LEGEND:

AHD	AUSTRALIAN HEIGHT DATUM
AWN	AWNING
A-B	AWNING TO BOUNDARY
BB	BOTTOM OF BANK
BL-B	BALCONY TO BOUNDARY
BM	BENCH MARK
BOW	BOTTOM OF WALL
BRW	BOTTOM OF RETAINING WALL
CL	CENTRE LINE
CONC	CONCRETE
CS	CONCRETE SURFACE
D/H/S	DIAMETER/HEIGHT/SPREAD
D	DOOR
EB	EDGE OF BITUMEN
EC	EDGE OF CONCRETE
EG	EAVE & GUTTER
EP	ELECTRICAL BOX
EXR	EXPOSED ROCK
FL	FLOOR LEVEL
GDN	GARDEN
HYD	HYDRANT
IC	INSPECTION COVER
INV	INVERT LEVEL
KO	KERB OUTLET
LH	LAMP HOLE
LIP	LIP OF KERB
NS	NATURAL SURFACE
PAV	PAVERS
PP	POWER POLE
PR	PLANTER
RL	REDUCED LEVEL
RTK	ROLLING TOP OF KERB
S	STEPS
S-B	SHED TO BOUNDARY
SL	SURFACE LEVEL
SILL	WINDOW SILL
SIP	SEWER INSPECTION POINT
SMH	SEWER MAN HOLE
SV	STOP VALE
TB	TOP OF BANK
TEL	TELSTRA PIT
TK	TOP OF KERB
TOW/TW	TOP OF WALL
TRW	TOP OF RETAINING WALL
UC	UNDER SIDE OF EAVES
VC	VEHICLE CROSSING
W-B	WALL TO BOUNDARY
WM	WATER METER
WTOP	TOP OF WINDOW

PARADE

GOWLLAND

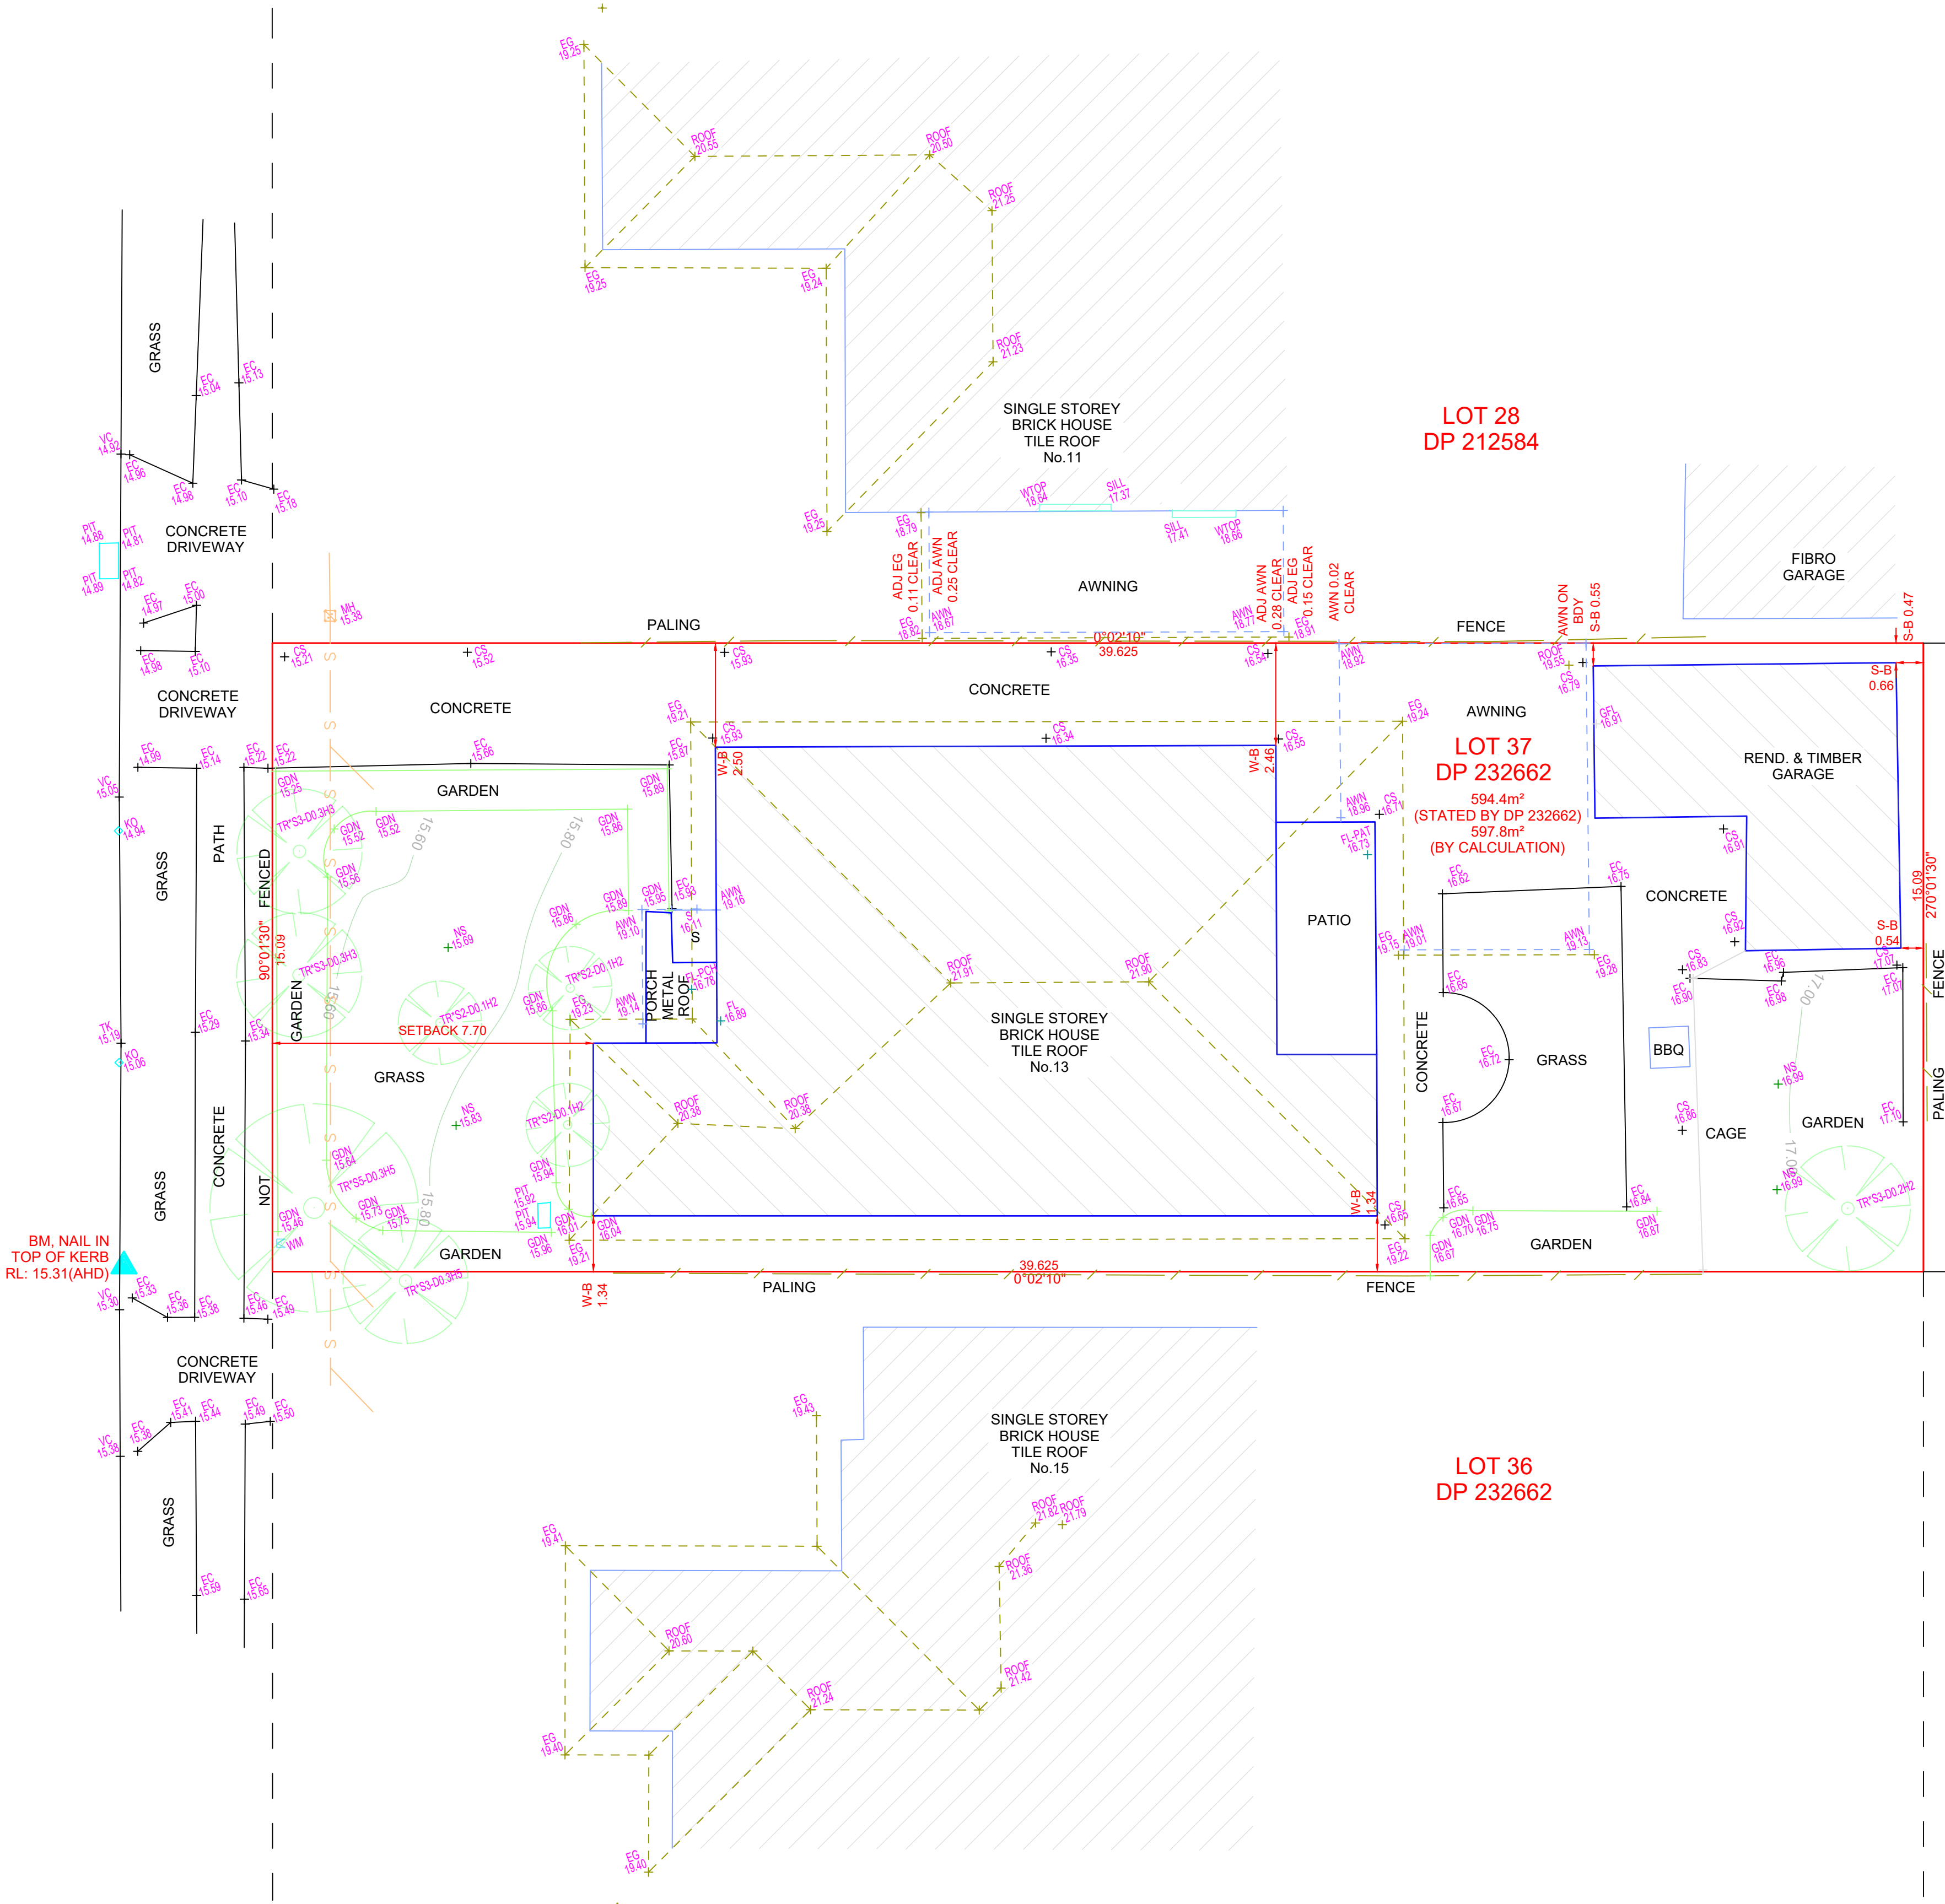

MARK ANTHONY REID
(REGISTERED SURVEYOR)
SURVEYOR ID No. 183

THE SUBJECT TITLE NOTES : AS AT 3/5/2023

- RESERVATIONS AND CONDITIONS IN THE CROWN GRANT(S)
- K817111 COVENANT

NOTES:

- BOUNDARIES OF THE SITE HAVE BEEN IDENTIFIED BY SURVEY.
- SERVICES SHOWN HAVE BEEN DERIVED FROM VISUAL EVIDENCE APPARENT AT THE TIME OF SURVEY. SERVICES MAY EXIST WHICH ARE NOT SHOWN. THE RELEVANT SERVICE AUTHORITY SHOULD BE CONTACTED TO VERIFY THE EXISTENCE AND POSITION OF SERVICES PRIOR TO THE COMMENCEMENT OF ANY CONSTRUCTION OR EXCAVATION.
- DIAMETER, HEIGHT & SPREAD OF TREES ARE APPROXIMATE ONLY.
- LEVELS SHOWN ARE OF AUSTRALIAN HEIGHT DATUM.
- ORIGIN OF LEVELS : SSM 175492, RL 12.415 (AHD), CLASS LB.
- USE STATED DIMENSIONS. DO NOT SCALE.
- THESE NOTES FORM PART OF THIS PLAN AND CANNOT BE REMOVED.
- NO COVENANTS AND/OR RESTRICTIONS HAVE BEEN INVESTIGATED BY C & A SURVEYORS PTY LTD.

REVISION No	DESCRIPTION	DATE
V1	PLAN ISSUED	16/05/23



© THIS PLAN AND THE INFORMATION CONTAINED HEREIN REMAINS THE PROPERTY OF C & A SURVEYORS NSW PTY LTD. IT MUST NOT BE COPIED IN WHOLE OR PART, AND IS NOT TO BE USED FOR ANY PURPOSE OTHER THAN FOR THAT WHICH IT HAS BEEN PREPARED, WITHOUT THE WRITTEN CONSENT OF C & A SURVEYORS NSW PTY LTD. THIS PLAN HAS BEEN PREPARED FOR THE SOLE USE OF THE INSTRUCTING PARTY.

 **C&A SURVEYORS**
30 Grose Street, Parramatta, NSW 2150
Ph: 96309299 email: Operations@candasurveyors.com.au
www.candasurveyors.com.au

DETAIL & BOUNDARY IDENTIFICATION
SURVEY OF
LOT 37 IN DP 232662, LOCATED AT
NO.13, GOWLLAND PARADE, PANANIA.

— S — S — APPROXIMATE LOCATION OF BURIED SEWER MAIN BY SYDNEY WATER DBYD RECORDS
— W — W — APPROXIMATE LOCATION OF BURIED WATER MAIN (WM) BY SYDNEY WATER DBYD RECORDS
— E — E — ELECTRIC LINE

TELSTRA PIT STOP VALVE POWER POLE
WATER METER HYDRANT

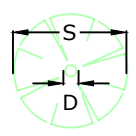 TREE

D/H/S DIAMETER/HEIGHT/SPREAD

INSTRUCTING PARTY:	DOMENIC MARTORANO		SURVEYED BY:	CN	DATUM:	AHD
LGA: CANTERBURY-BANKSTOWN	AREA BDY DP:	594.4m²	DRAWN BY:	KO	CHECKED BY:	JD
SURVEY DATE:	9/5/2023	AREA BY CALC:	597.8m²	SCALE:	1:100@A1	REF.NO: 24942-23 DET ID
DATE DRAWN:	15/5/2023	CONTOUR INTERVAL:	0.2 m	REV No:	V1	SHEET: 1 OF 1