


**1 9am shadow - June 21st**  
Scale 1:250

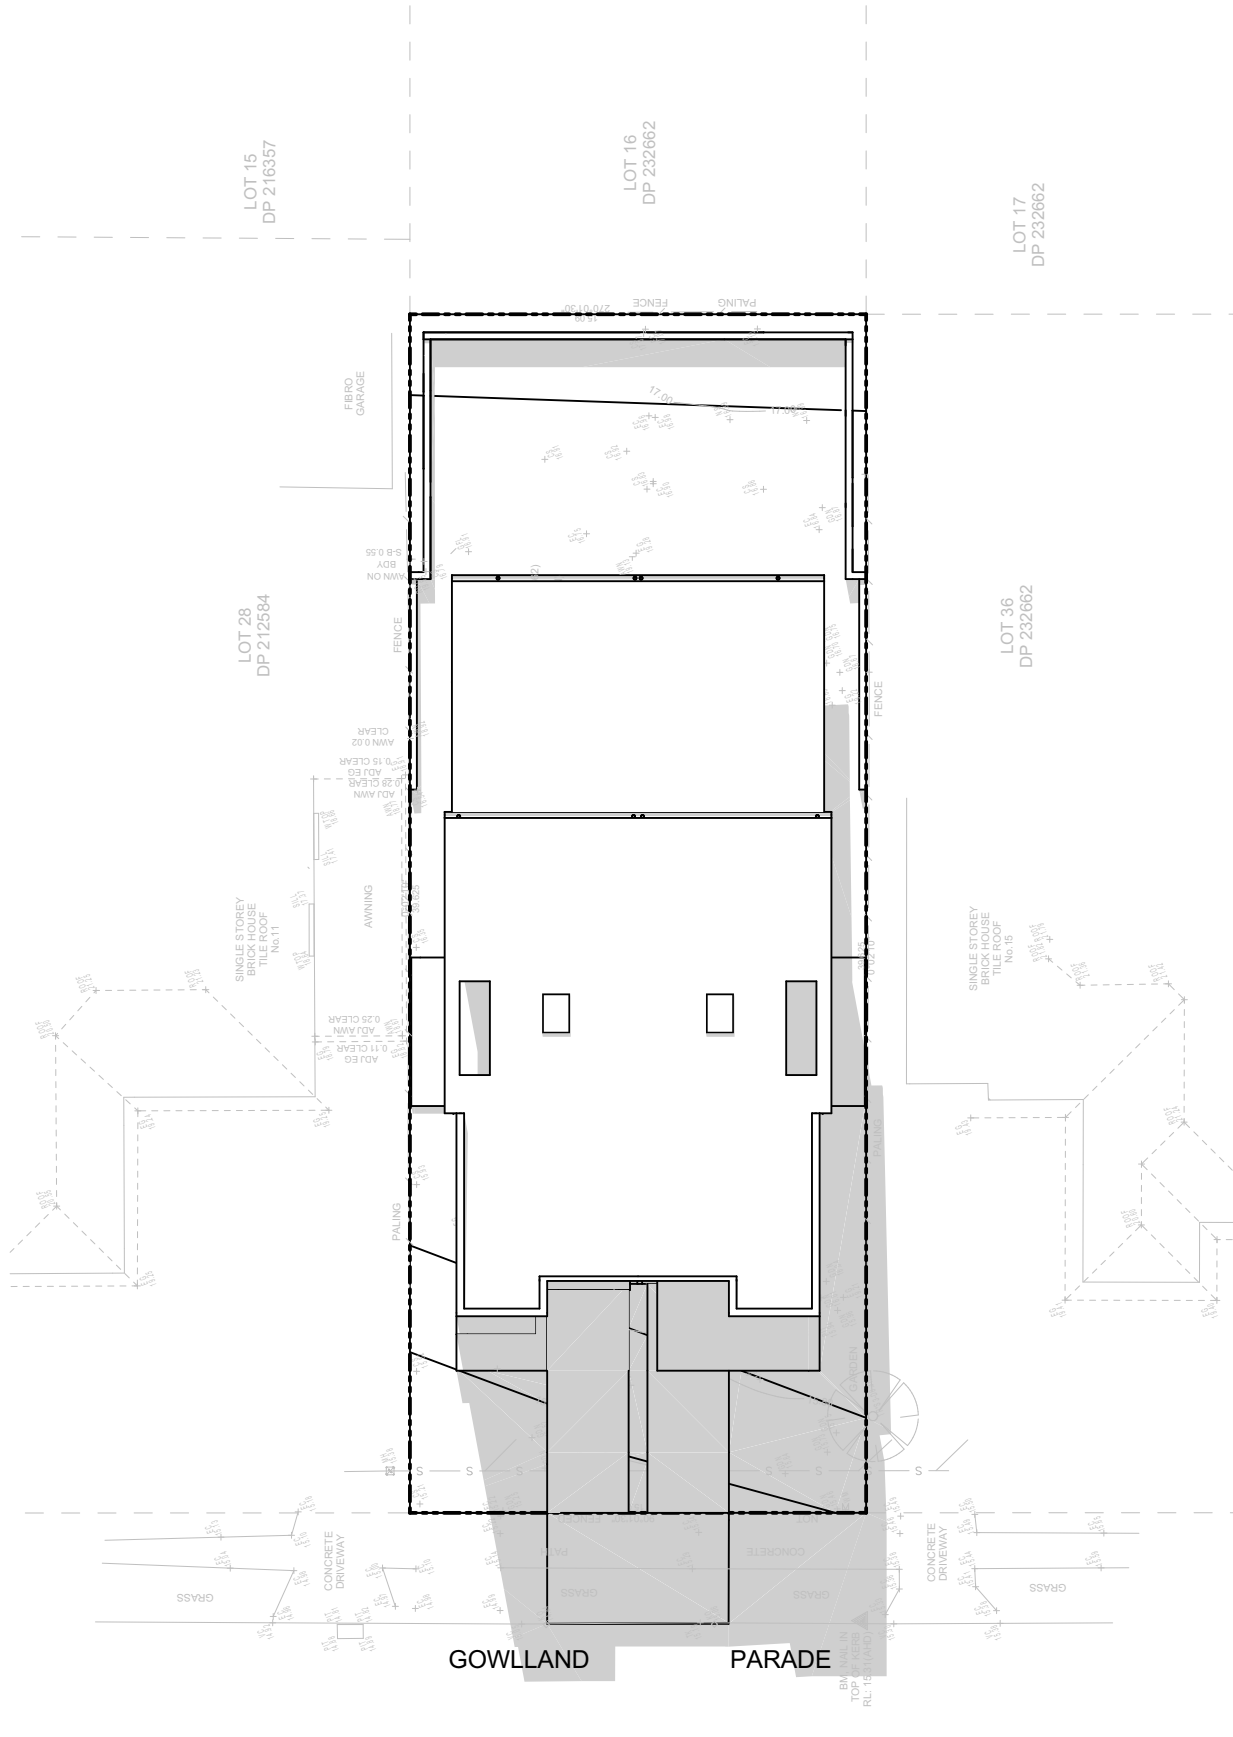

**2 12pm Shadow - June 21st**  
Scale 1:250

Issue	Amendment	Date	Drwn	Chk'd
A	Issue for DA	18.06.23	DM	DM

- DO NOT SCALE FROM DRAWINGS. USE WRITTEN DIMENSIONS ONLY.
- BUILDER TO CHECK & VERIFY ALL DIMENSIONS & LEVELS PRIOR TO COMMENCEMENT OF WORK.
- IT IS THE OWNERS RESPONSIBILITY TO ENSURE THAT THE ENGINEER HAS INVESTIGATED SUBSOIL CONDITIONS & DESIGNED ALL STRUCTURAL ELEMENTS TO SUIT.
- THE DESIGN & DETAILS CONTAINED ON THIS DRAWING IS SUPPLIED IN CONFIDENCE & IS NOT TO BE USED FOR ANY OTHER PURPOSE, EXCEPT THAT AUTHORISED BY MARTOR DESIGN

© COPYRIGHT - MARTOR DESIGN

**Client:**

**Tony Martorano**

**Project:**

**PROPOSED DUAL OCCUPANCY**

**Address**


**Lot 37 DP 232662**  
**13 Gowlland Pde Panania NSW**  
**2213**

**martor design**  
architecture | design | interiors



Dwg Name:  
**SHADOW DIAGRAMS**

Project North	Job No. <b>23001</b>	Drawing No. <b>DA13</b>
	No. of sheets <b>13 of 14</b>	Amend't <b>A</b>
Scale As shown @ A3	Date: <b>APR 23</b>	Drawn: <b>DM</b>

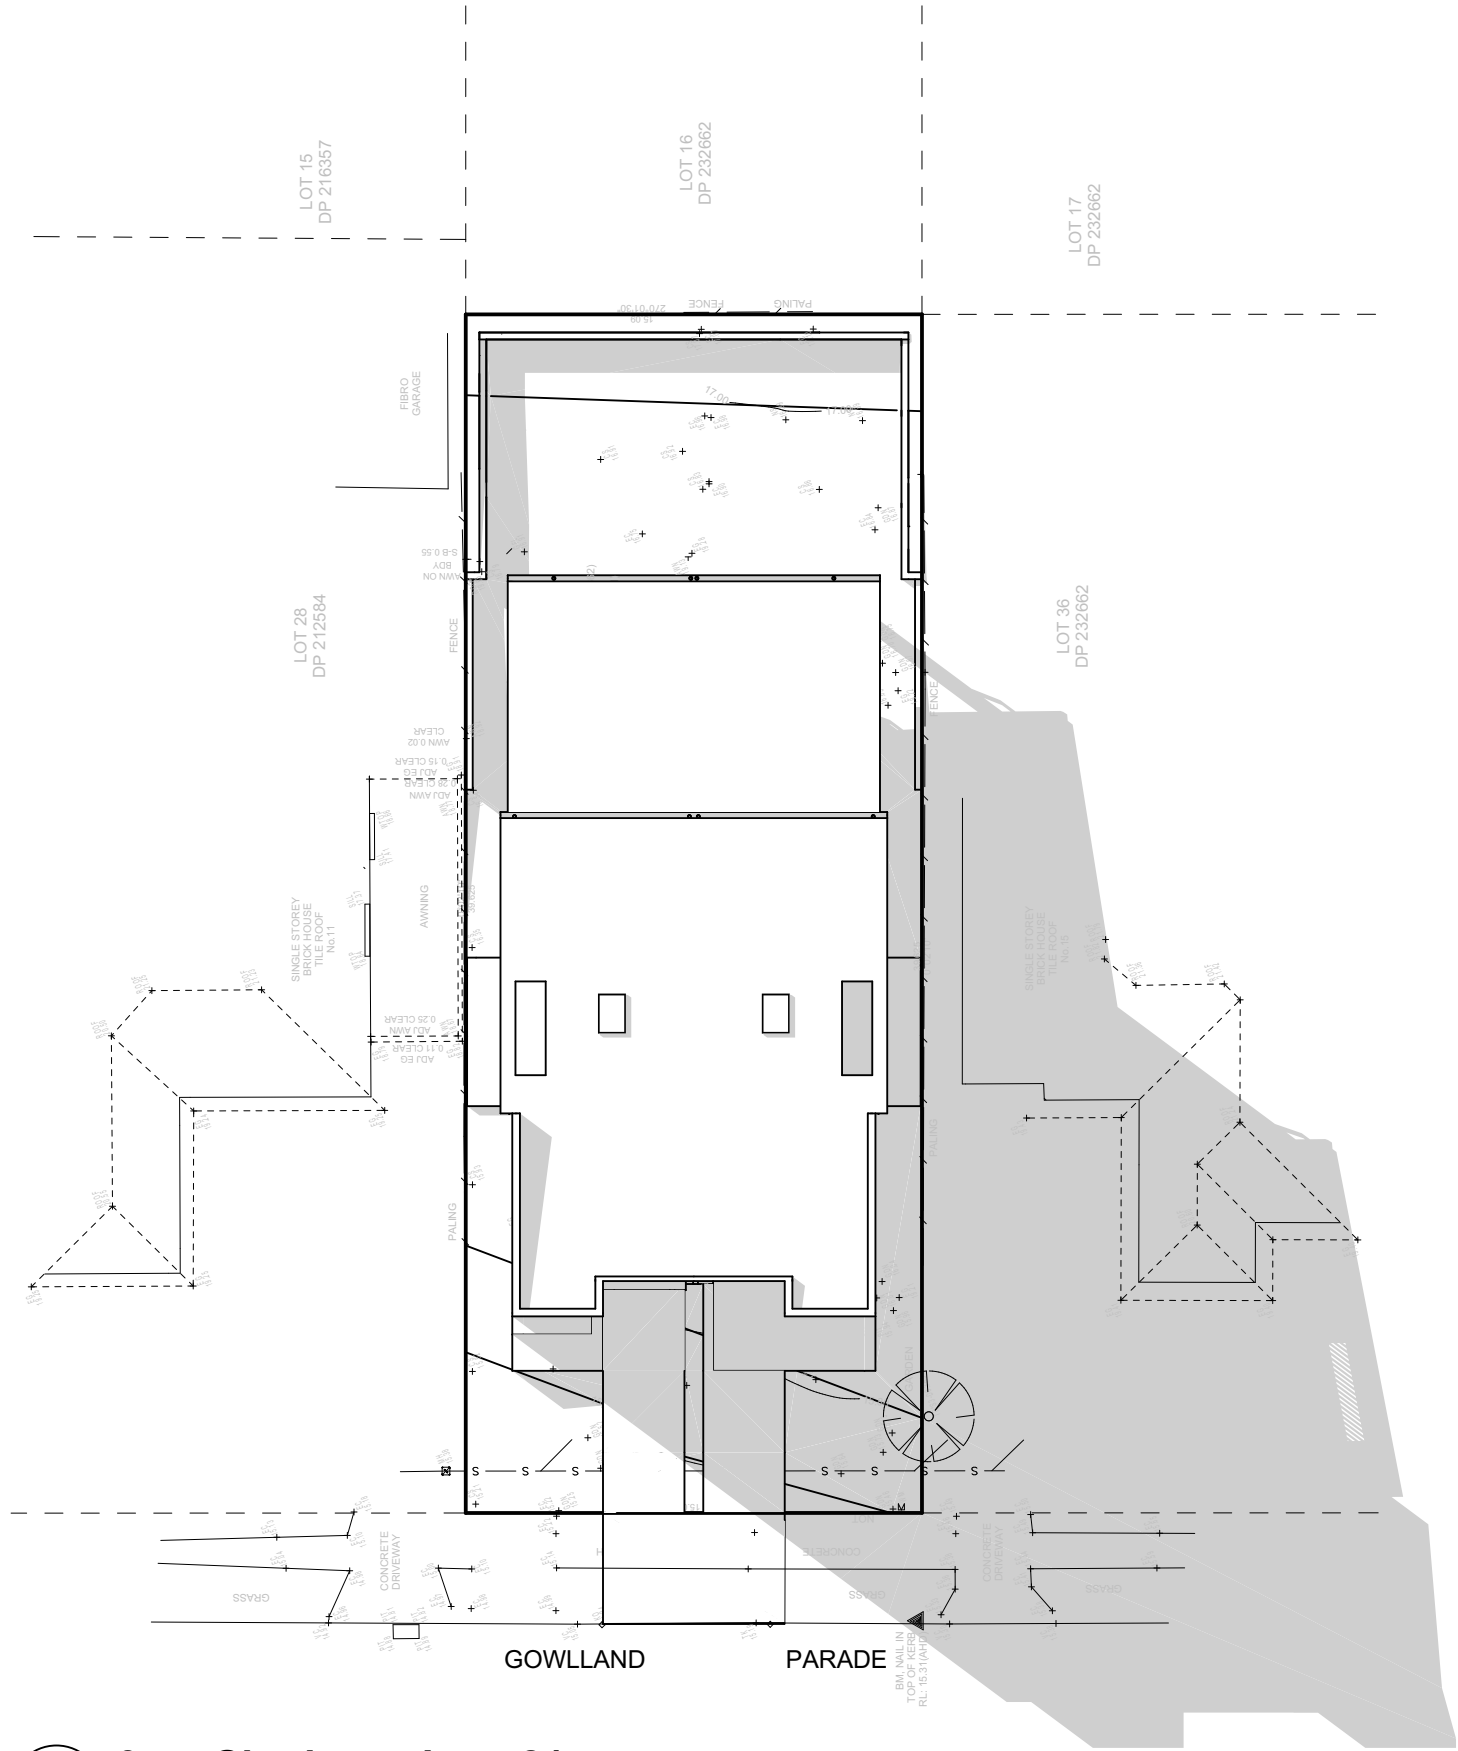

1 3pm Shadow - June 21st  
Scale 1:250

Issue	Amendment	Date	Drwn	Chk'd
-------	-----------	------	------	-------

- DO NOT SCALE FROM DRAWINGS. USE WRITTEN DIMENSIONS ONLY.
- BUILDER TO CHECK & VERIFY ALL DIMENSIONS & LEVELS PRIOR TO COMMENCEMENT OF WORK.
- IT IS THE OWNERS RESPONSIBILITY TO ENSURE THAT THE ENGINEER HAS INVESTIGATED SUBSOIL CONDITIONS & DESIGNED ALL STRUCTURAL ELEMENTS TO SUIT.
- THE DESIGN & DETAILS CONTAINED ON THIS DRAWING IS SUPPLIED IN CONFIDENCE & IS NOT TO BE USED FOR ANY OTHER PURPOSE, EXCEPT THAT AUTHORISED BY MARTOR DESIGN.

© COPYRIGHT - MARTOR DESIGN

Client:

**Tony Martorano**

Project:

**PROPOSED DUAL OCCUPANCY**

Address

**Lot 37 DP 232662  
13 Gowlland Pde Panania NSW  
2213**

**martor design**  
architecture | design | interiors

**MD**

Dwg Name:  
**SHADOW DIAGRAMS**

CAD File: C:\Users\domen\OneDrive\Documents\13 Gowlland\Gowlland Pde Panania.pln		
Project North	Job No. <b>23001</b>	Drawing No. <b>DA14</b>
	No. of sheets <b>14 of 14</b>	Amend't <b>A</b>
	Scale As shown @ A3	Date: APR 23 Drawn: DM