



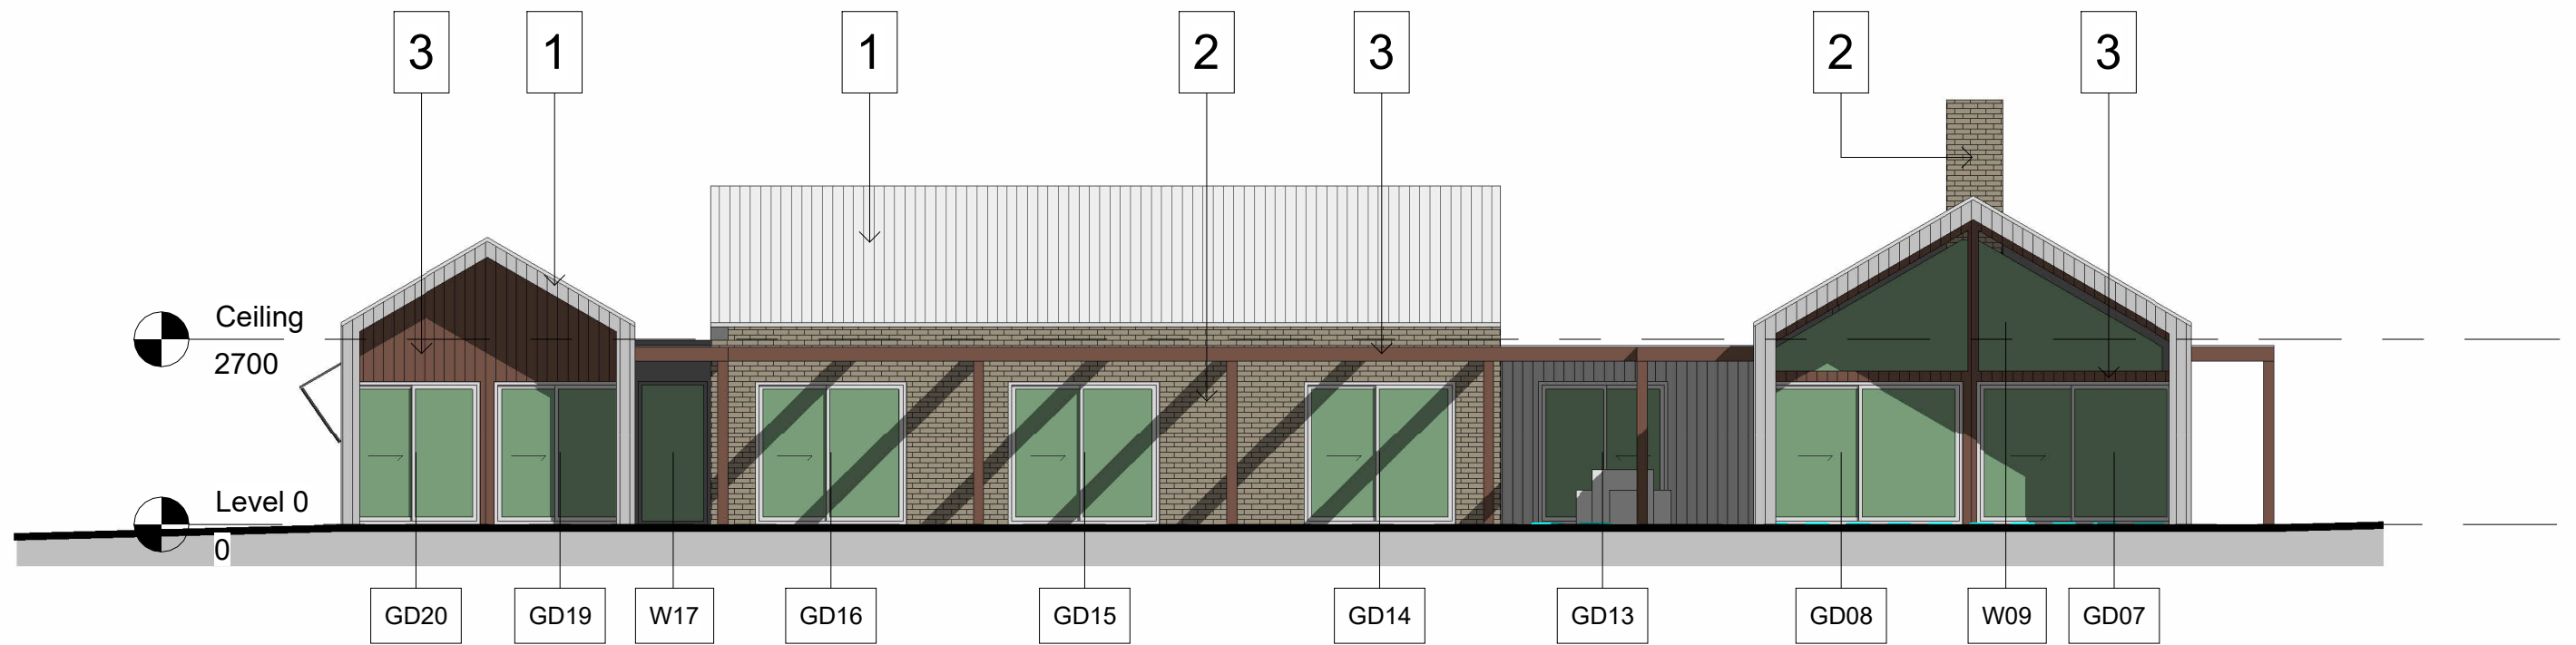

North
1 : 100

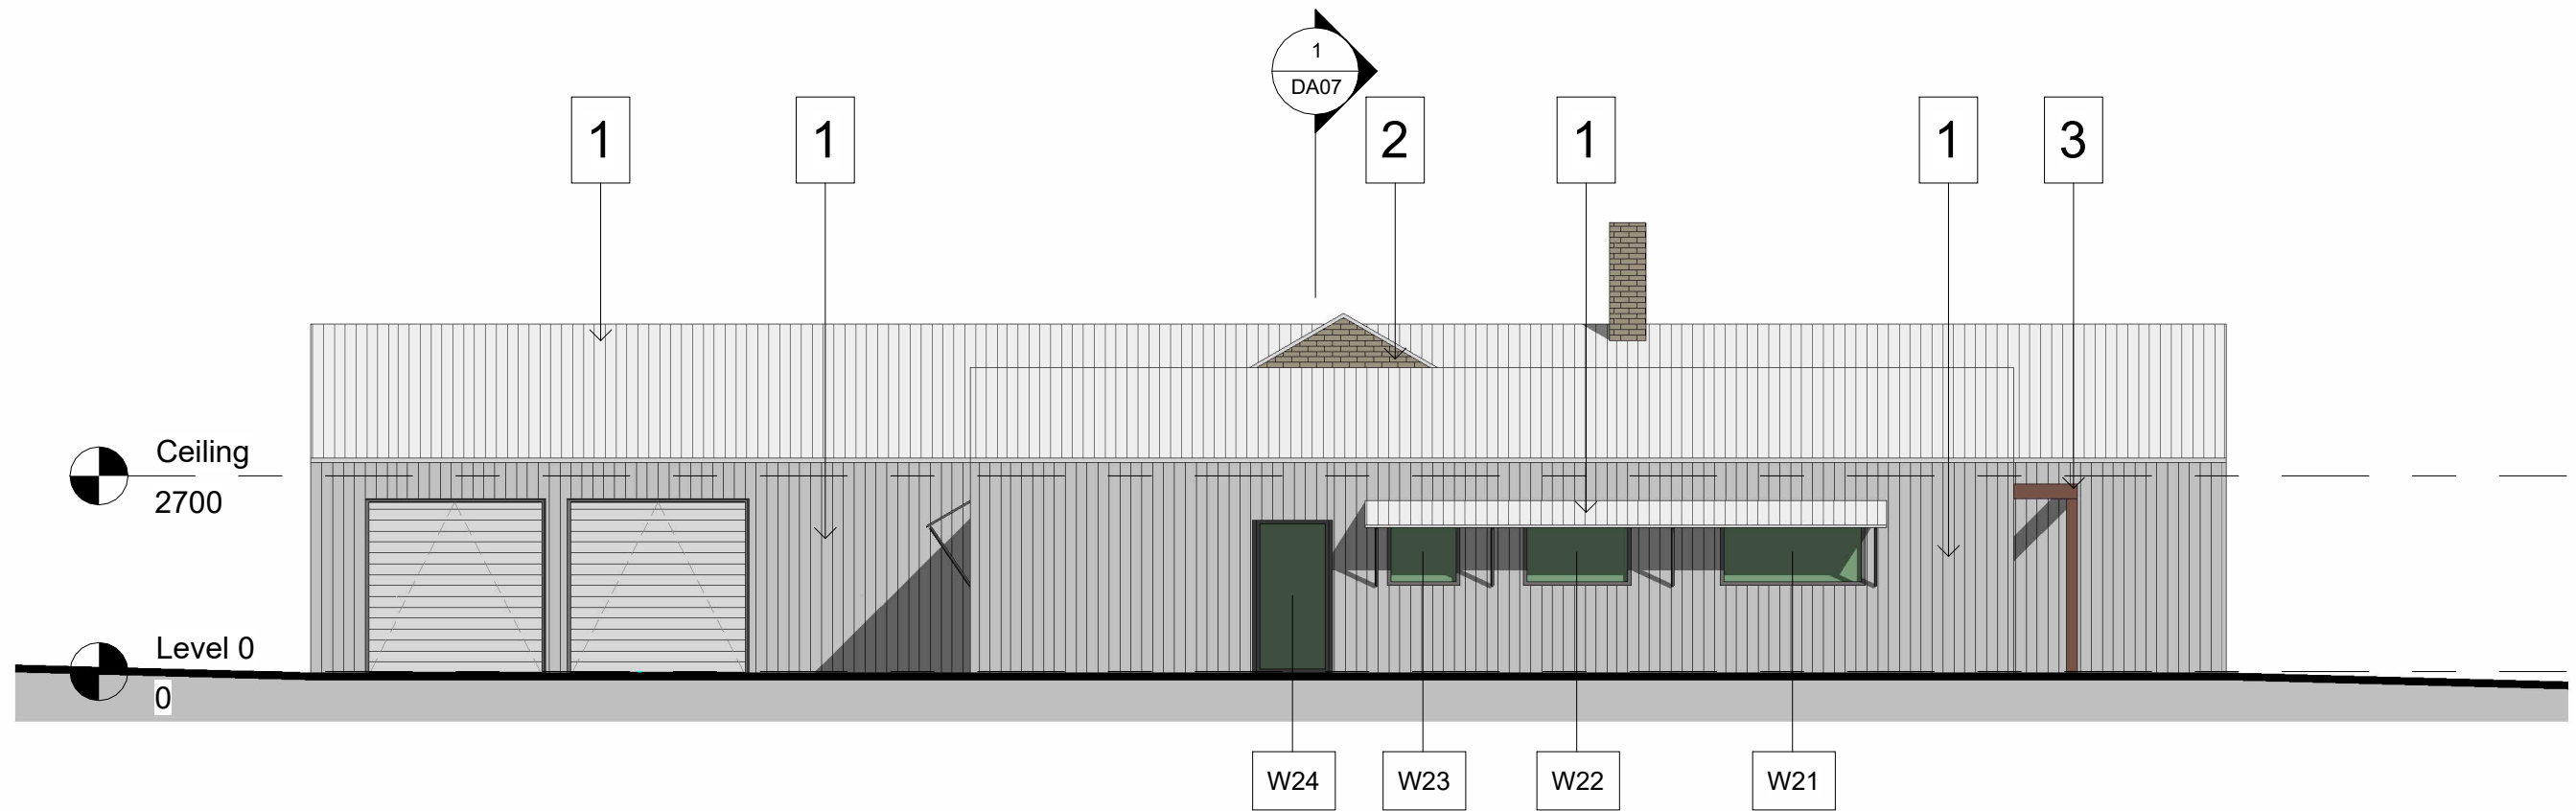

East
1 : 100