



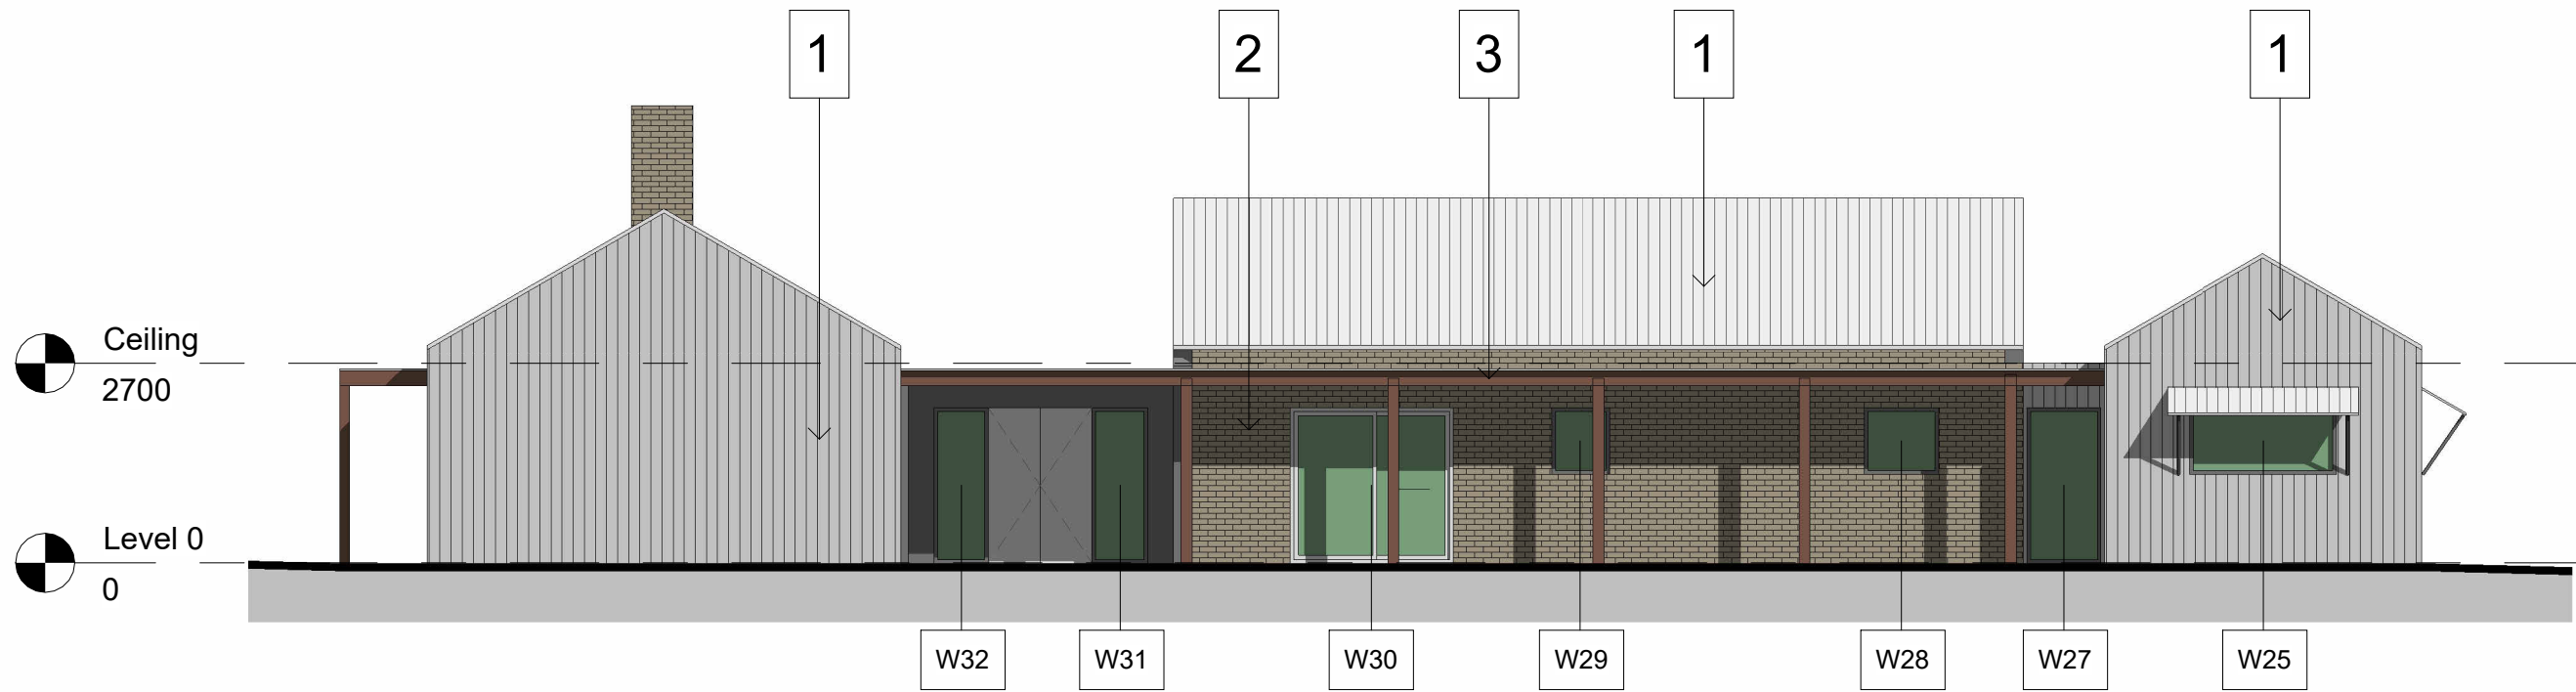

South
1 : 100

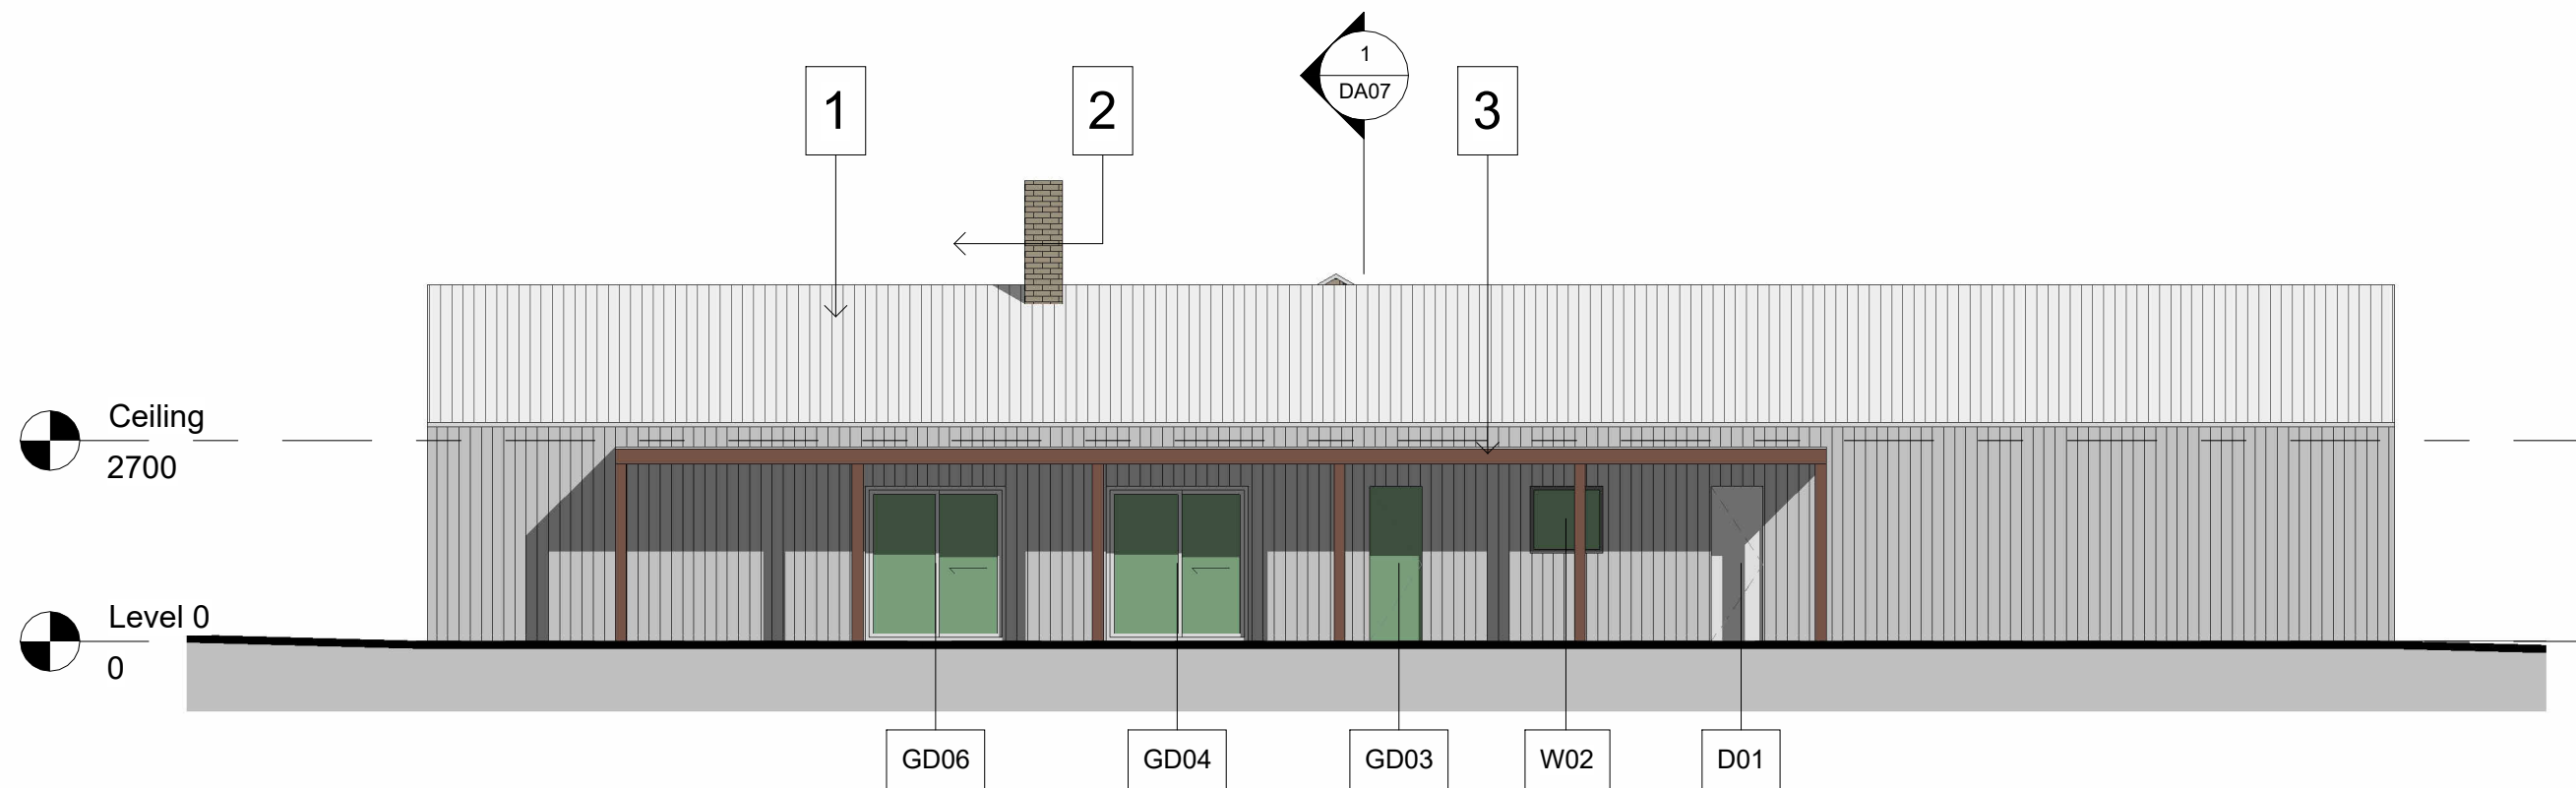

West
1 : 100