



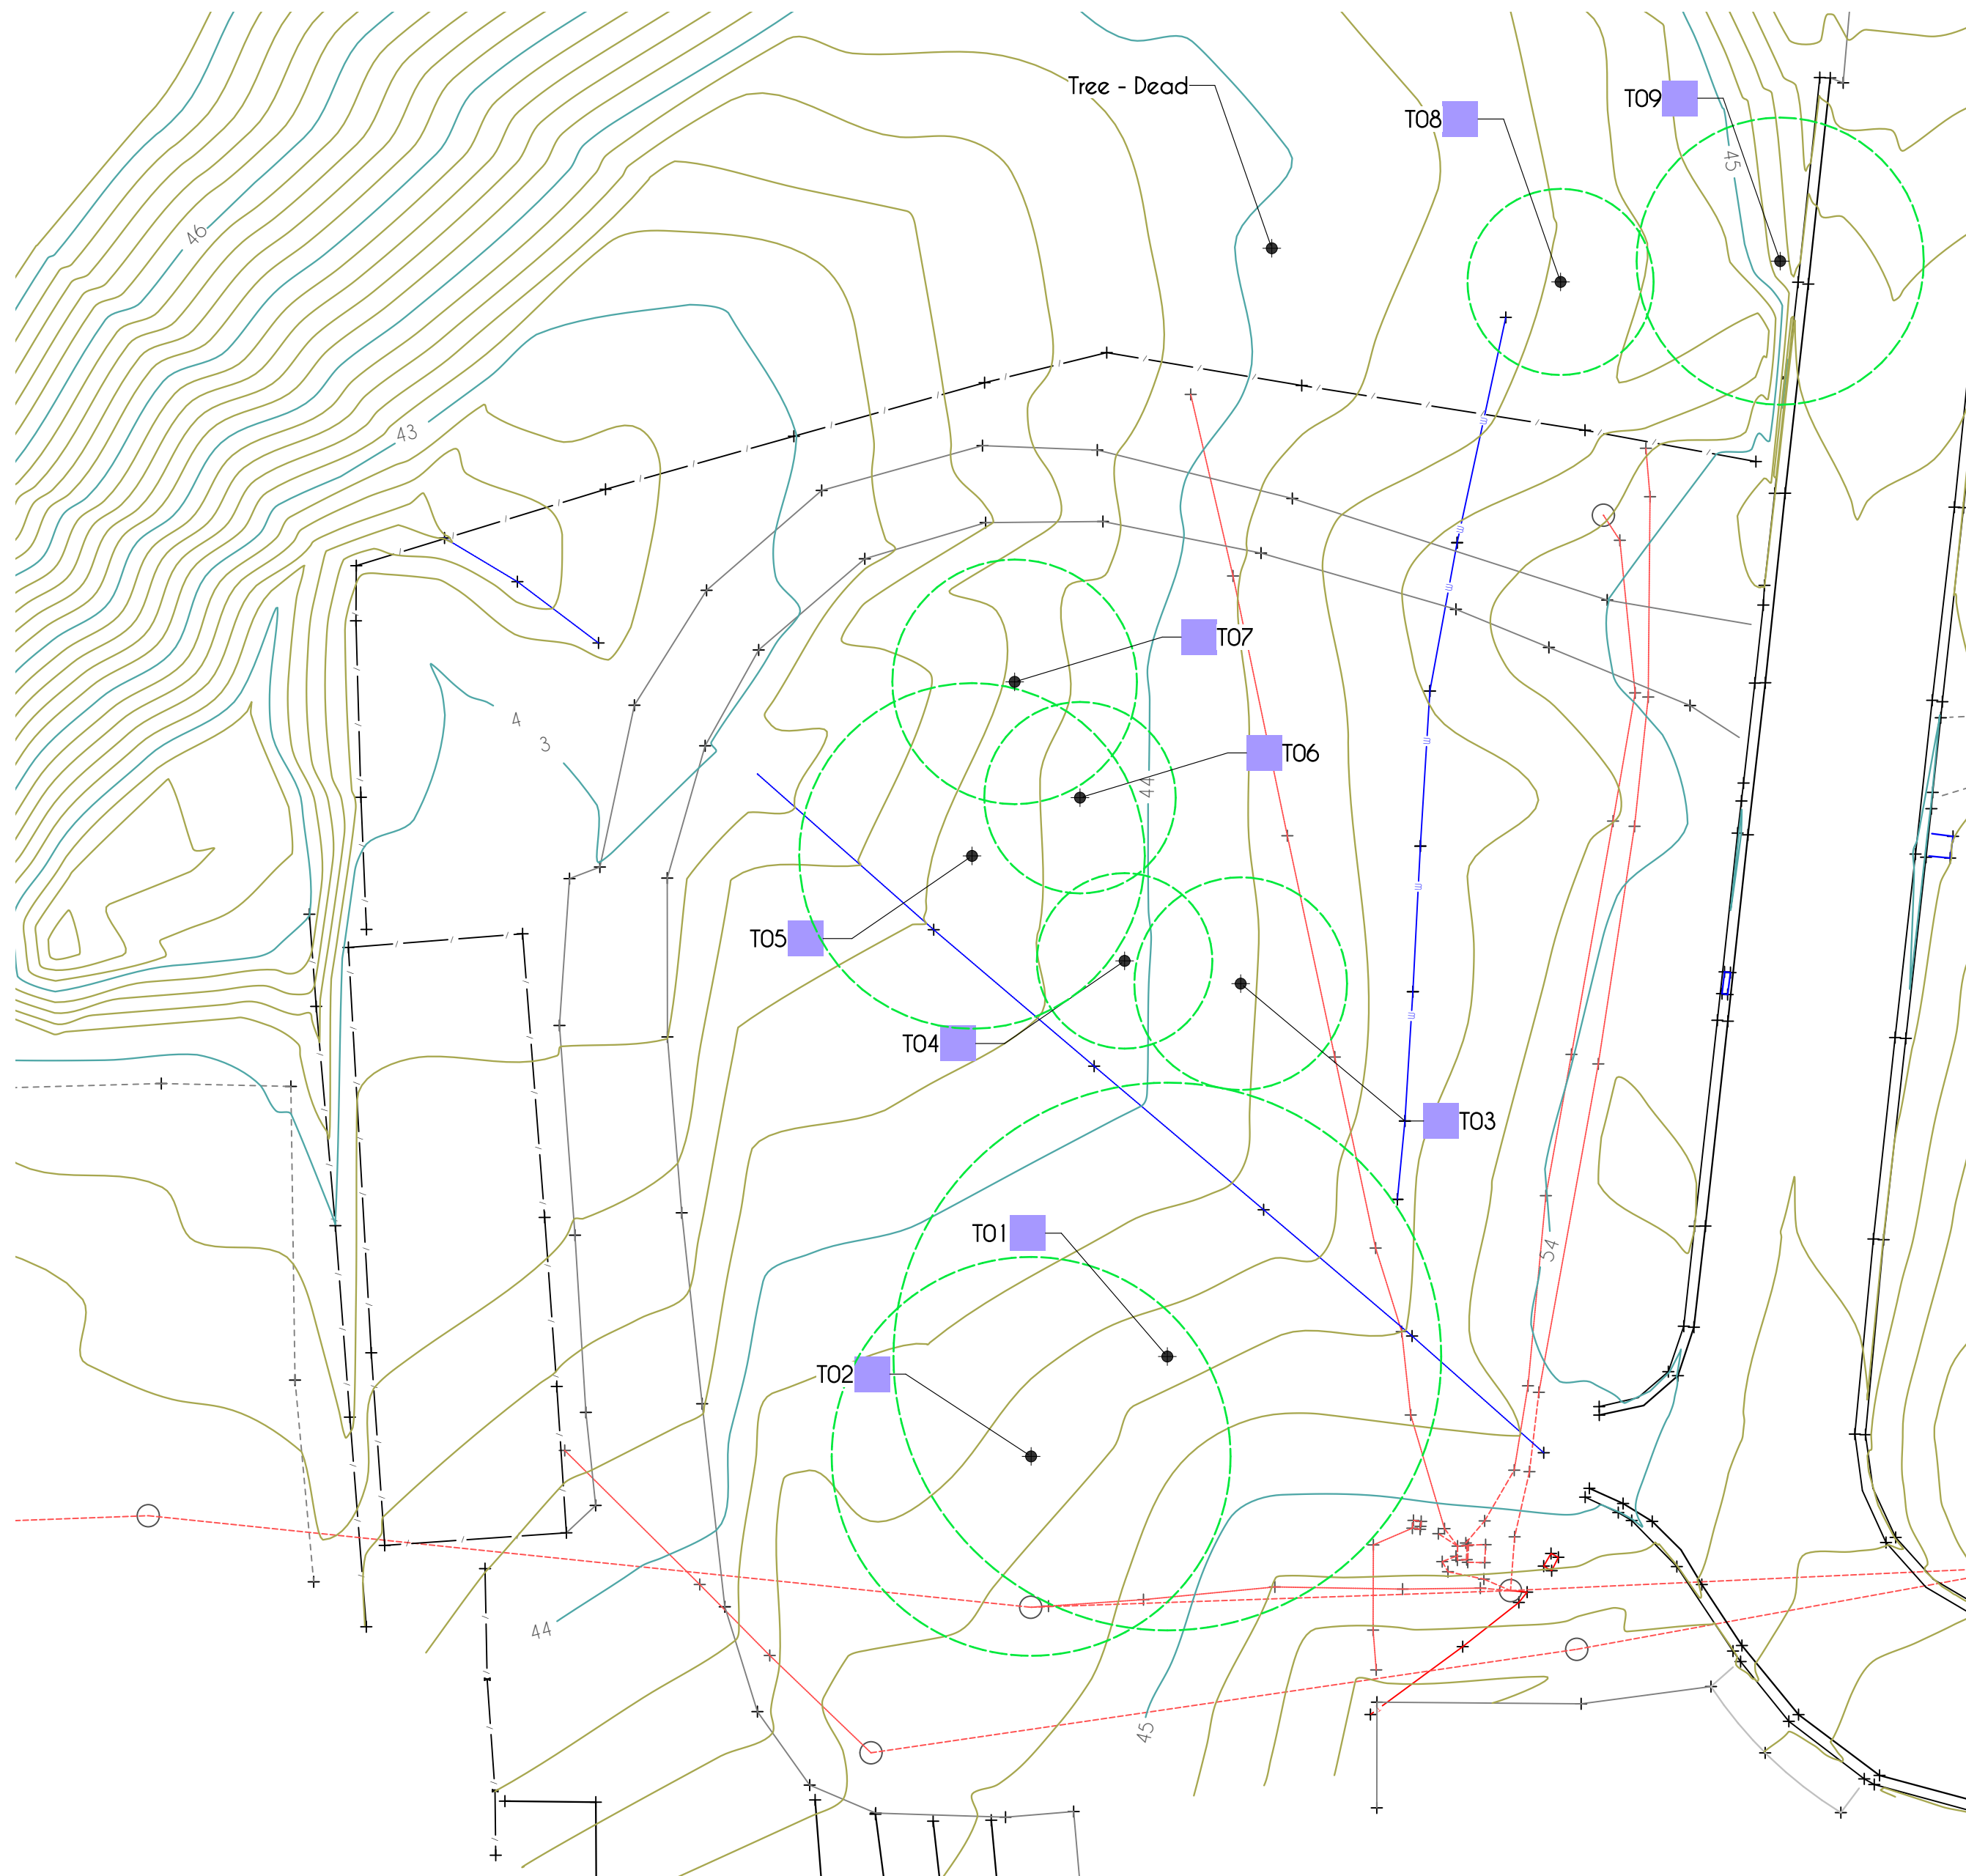

Legend

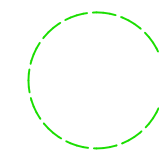

TPZ - Tree Protection Zone

Retention Value

- High
- Medium
- Low



Tree Management Strategies

DATE: 28/11/2022	DWG/Mun.TUP01	REVISION: 00	SCALE @ A2: 1:250	DRAWN: Mark Hill
ADDRESS: West Nowra Recycling & Waste Depot				
PLAN TITLE: Mundania				
Tree Location Plan				
Tree Management Strategies			Sydney & Regional NSW	
W: www.treemanagementstrategies.com.au			T: 0447 356059 E: leigh@treemanagementstrategies.com.au	