


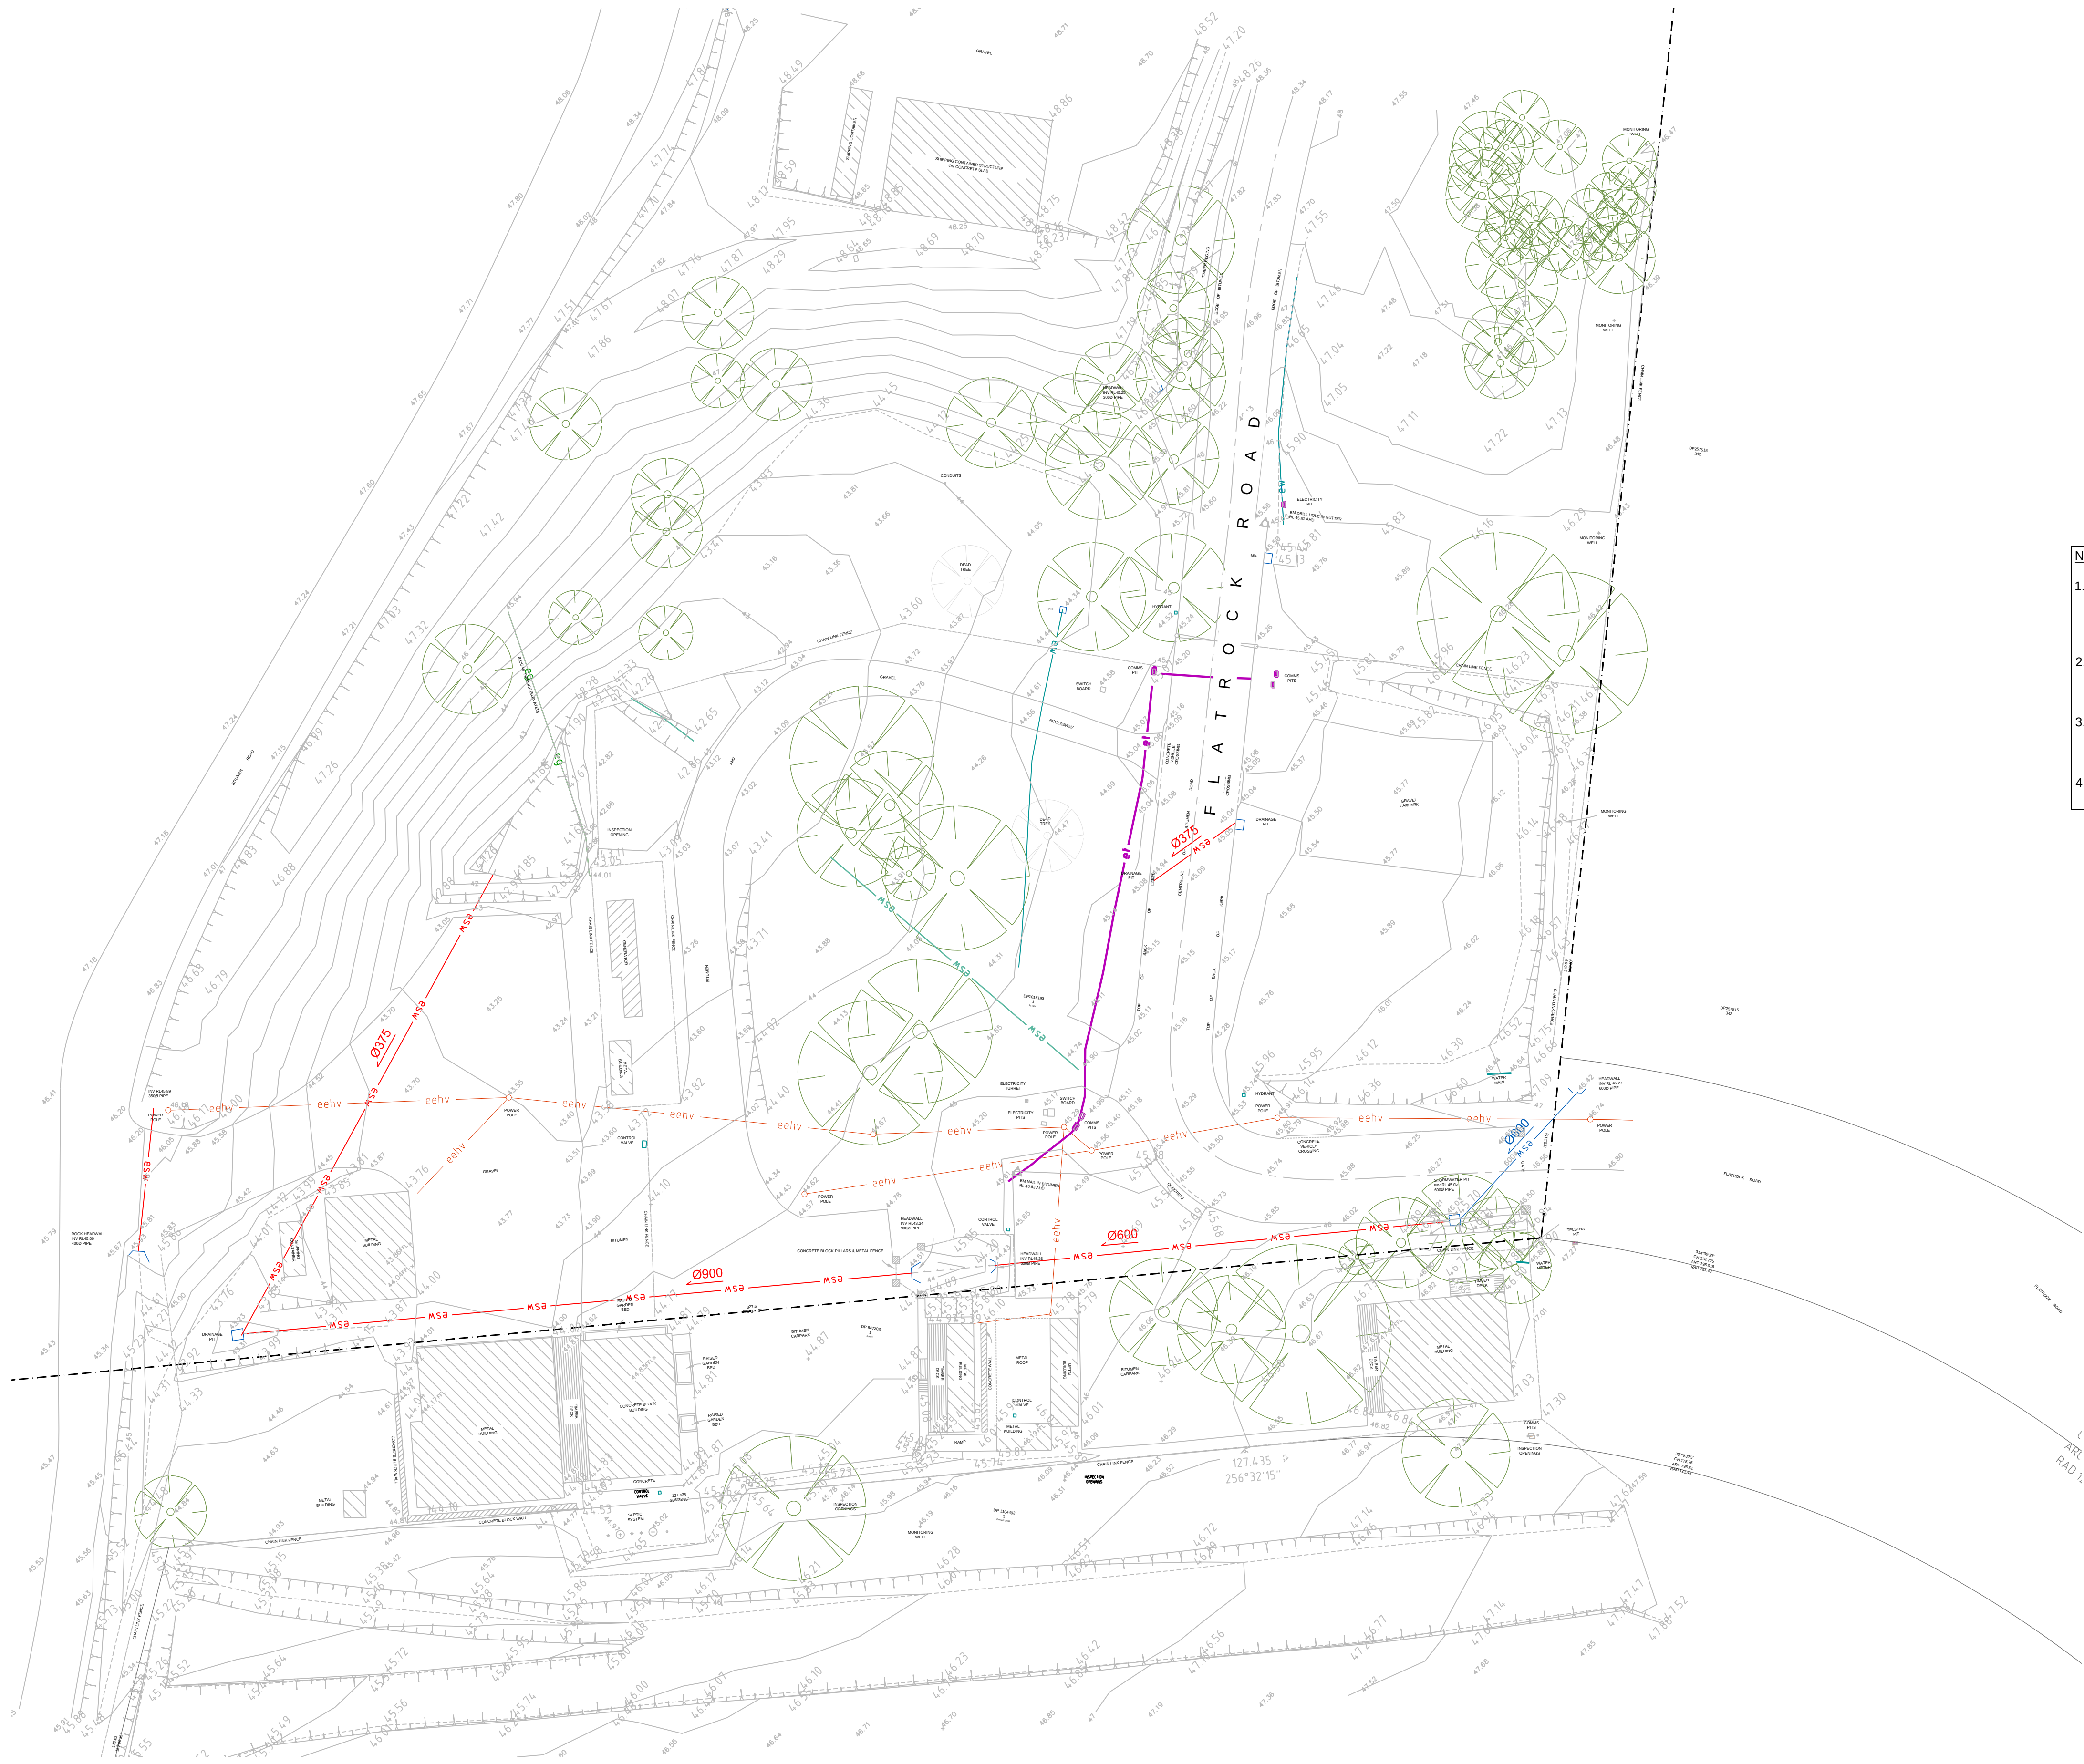

LEGEND

Ø150

eew

esw

eehv

eg

esw

et

ew

SITE BOUNDARY

STORMWATER PIPE DIAMETER AND FLOW

EXISTING STORMWATER MAIN

ASSUMED EXISTING STORMWATER MAIN

EXISTING HIGH VOLTAGE ELECTRICITY

EXISTING GAS

EXISTING STORMWATER MAIN

EXISTING TELECOMMUNICATION

EXISTING WATER MAIN

NOTES:

1.

EXISTING SERVICES SHOWN ARE BASED ON SUB-SURFACE UTILITY INFORMATION PROVIDED BY SET CONSULTANTS PTY LTD, REF: 104083/1, DATED 14/11/22 AND PREPARE BY SCC TECHNICAL SERVICES SECTION, REF:100-2021, DATED 05/10/2021.

2.

ALL EXISTING SERVICES TO BE SURVEYED AND CONFIRMED ON-SITE PRIOR TO COMMENCEMENT.

3.

ASSUMED STORMWATER MAINS SHOWN ARE BASED ON A COMBINATION OF THE SURVEY DRAWINGS NOTED AND SITE OBSERVATION.

4.

ALL DRAWINGS HERE-IN ALIGNED WITH THE REFERENCED SURVEY.

PRELIMINARY - NOT FOR CONSTRUCTION

DO NOT SCALE FROM DRAWINGS, CHECK & VERIFY ALL DIMENSIONS & LEVELS BEFORE COMMENCEMENT OF ANY WORK.

THIS DRAWING IS NOT TO BE COPIED IN PART OR WHOLE WITHOUT WRITTEN PERMISSION FROM WARREN SMITH CONSULTING ENGINEERS.

NORTH

10.00

0

5.0

10.0

15.0

20.0m

PLAN

SCALE 1:500

A1 SHEET

DRAWING COLOUR CODED - PRINT ALL COPIES IN COLOUR

REVISION	AMENDMENT	DATE	REVISION	AMENDMENT	DATE
1	ISSUE FOR DEVELOPMENT APPLICATION	14/07/23			

Shoalhaven City Council

PROJECT

RESOURCE RECOVERY LEARNING CENTRE - WEST NOWRA

PREPARED BY

WSce Pty Ltd

ACN 668 655 141

ABN 75 668 655 141

info@wsce.com.au

wsce.com.au

WSce

Driven by excellence, built on experience.

TITLE

EXISTING SURVEY

SCALE

AS SHOWN

DRAWN

I.K.

DESIGNED

R.X.

CHECKED

J.G.

APPROVED

JOB No.

7672000

DRAWING No.

C1.03

ISSUE

1

DATE

JULY 2023

STATUS

DEVELOPMENT APPLICATION

0

10

20

30

40

50

60

70

80

90

100

110

120

130

140

150

SHEET SIZE: A1