


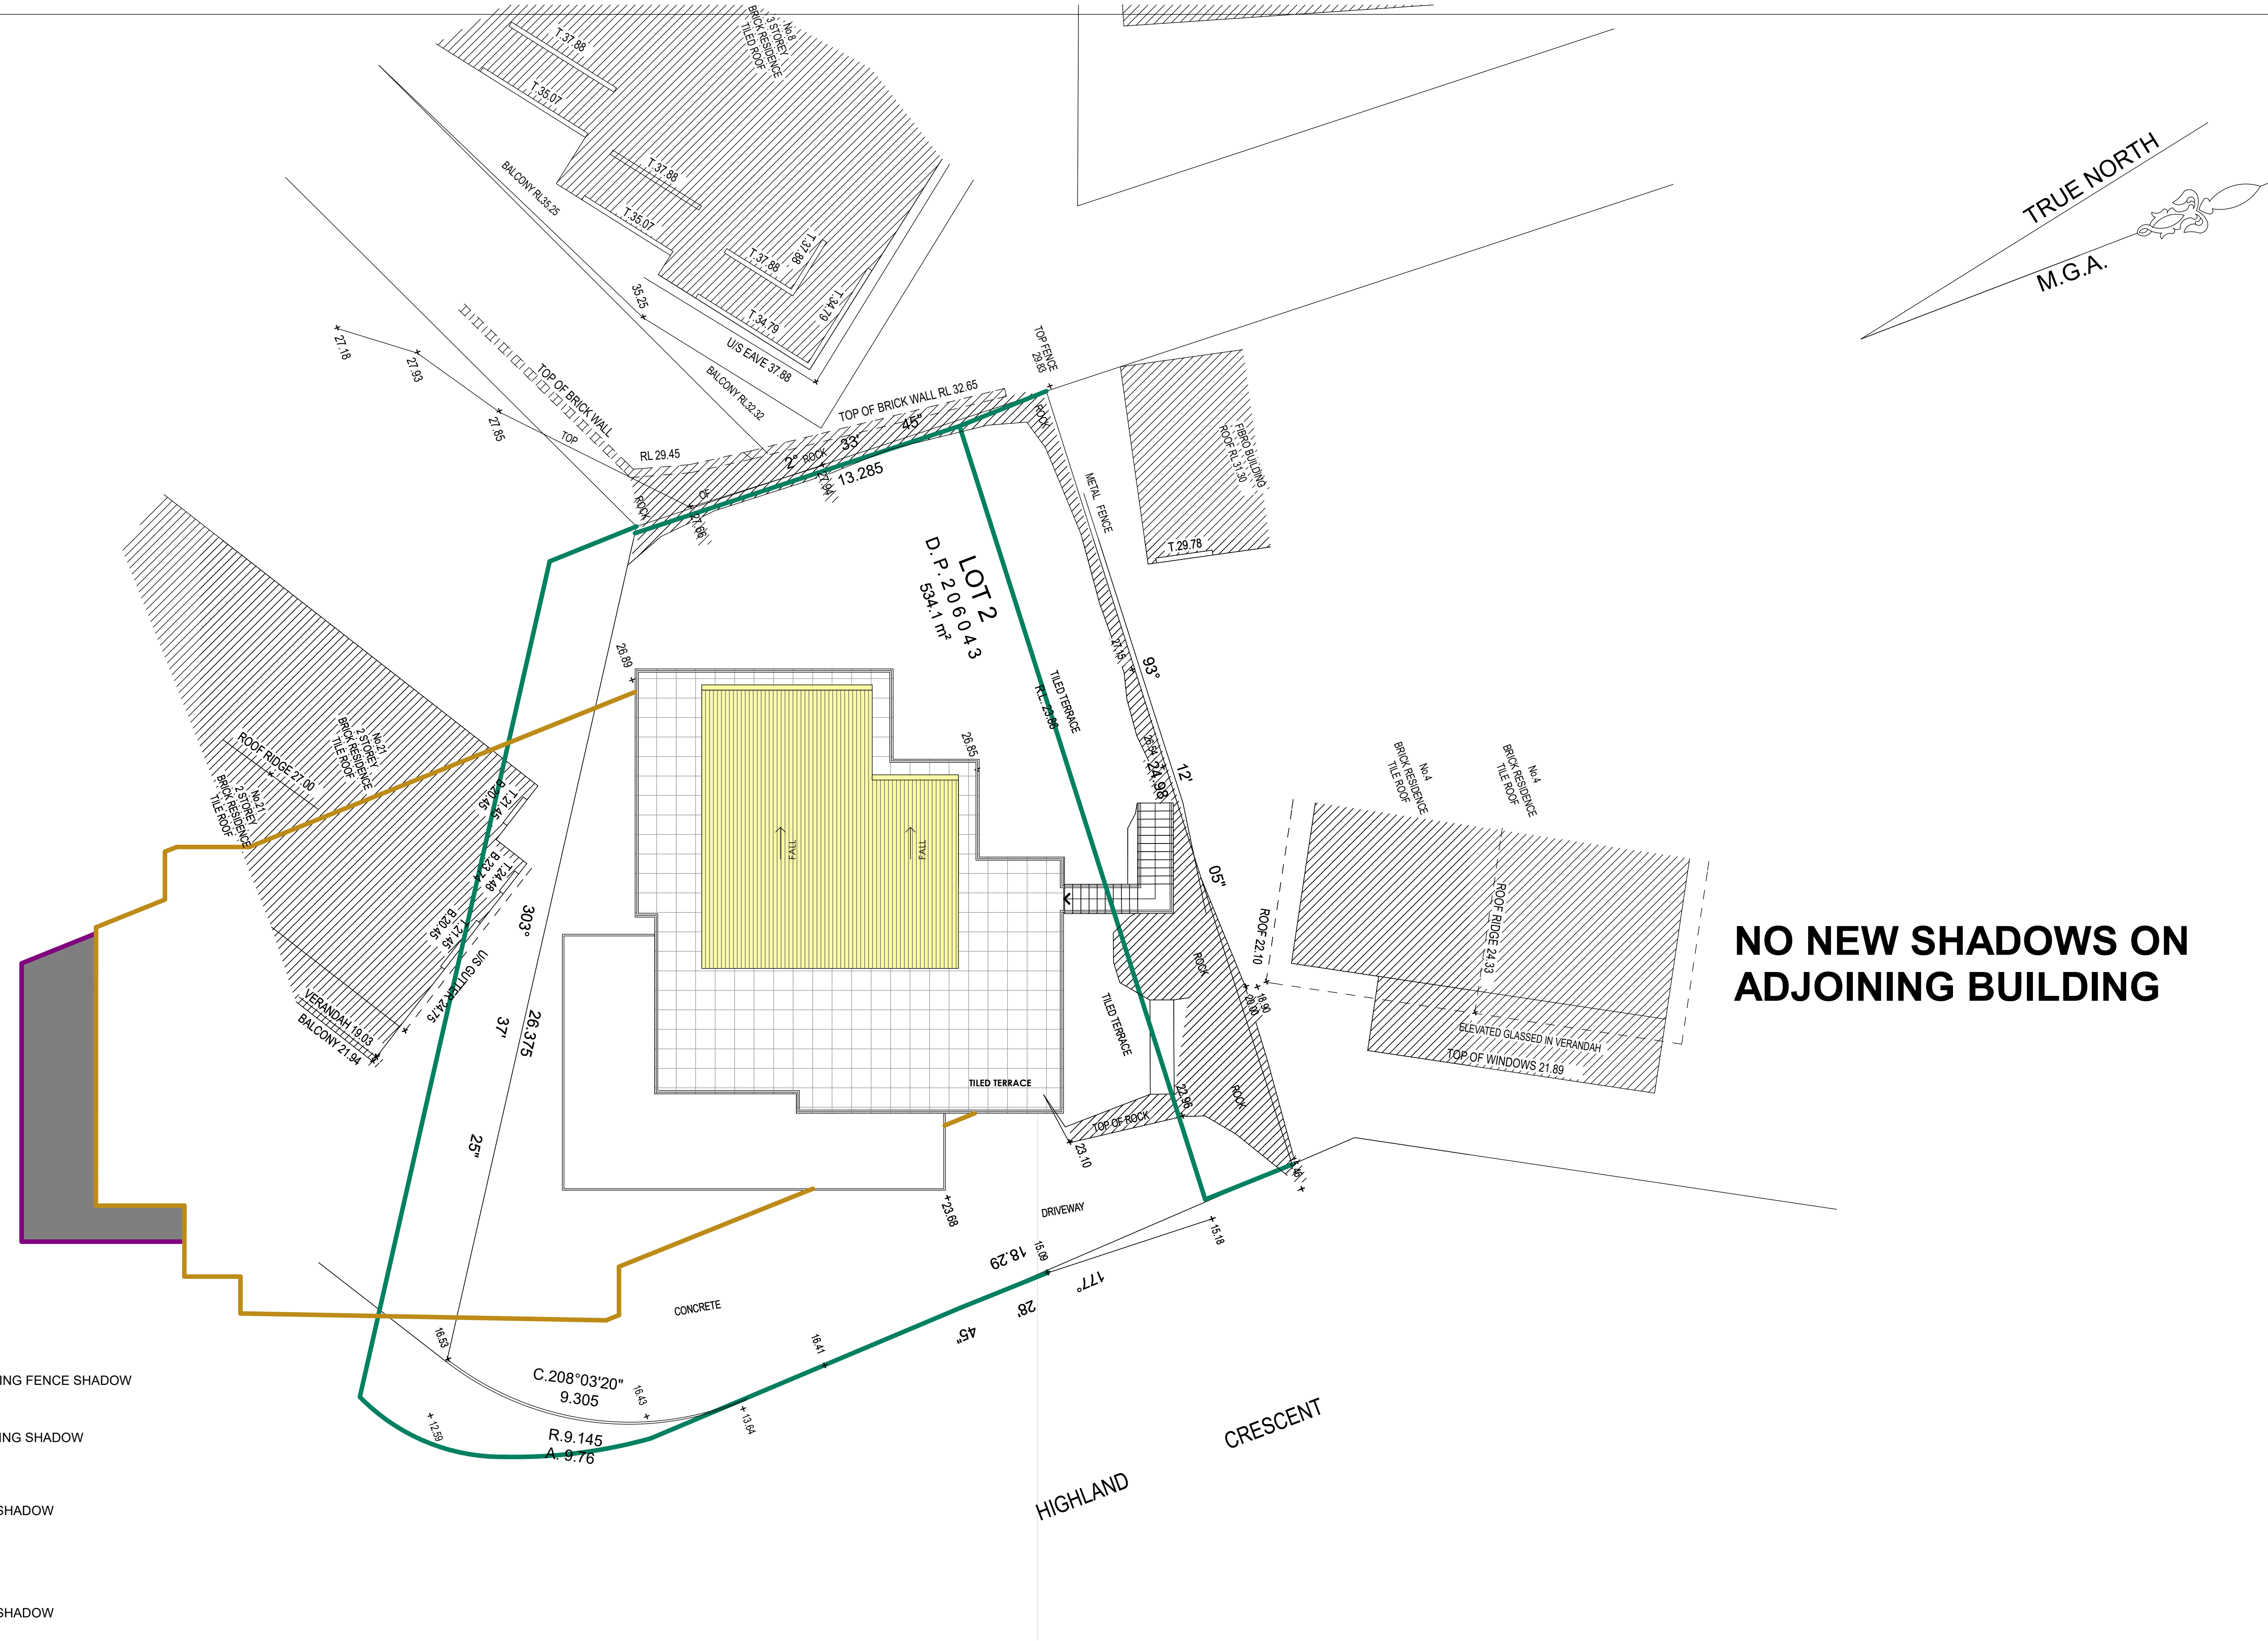

NO NEW SHADOWS ON
ADJOINING BUILDING