


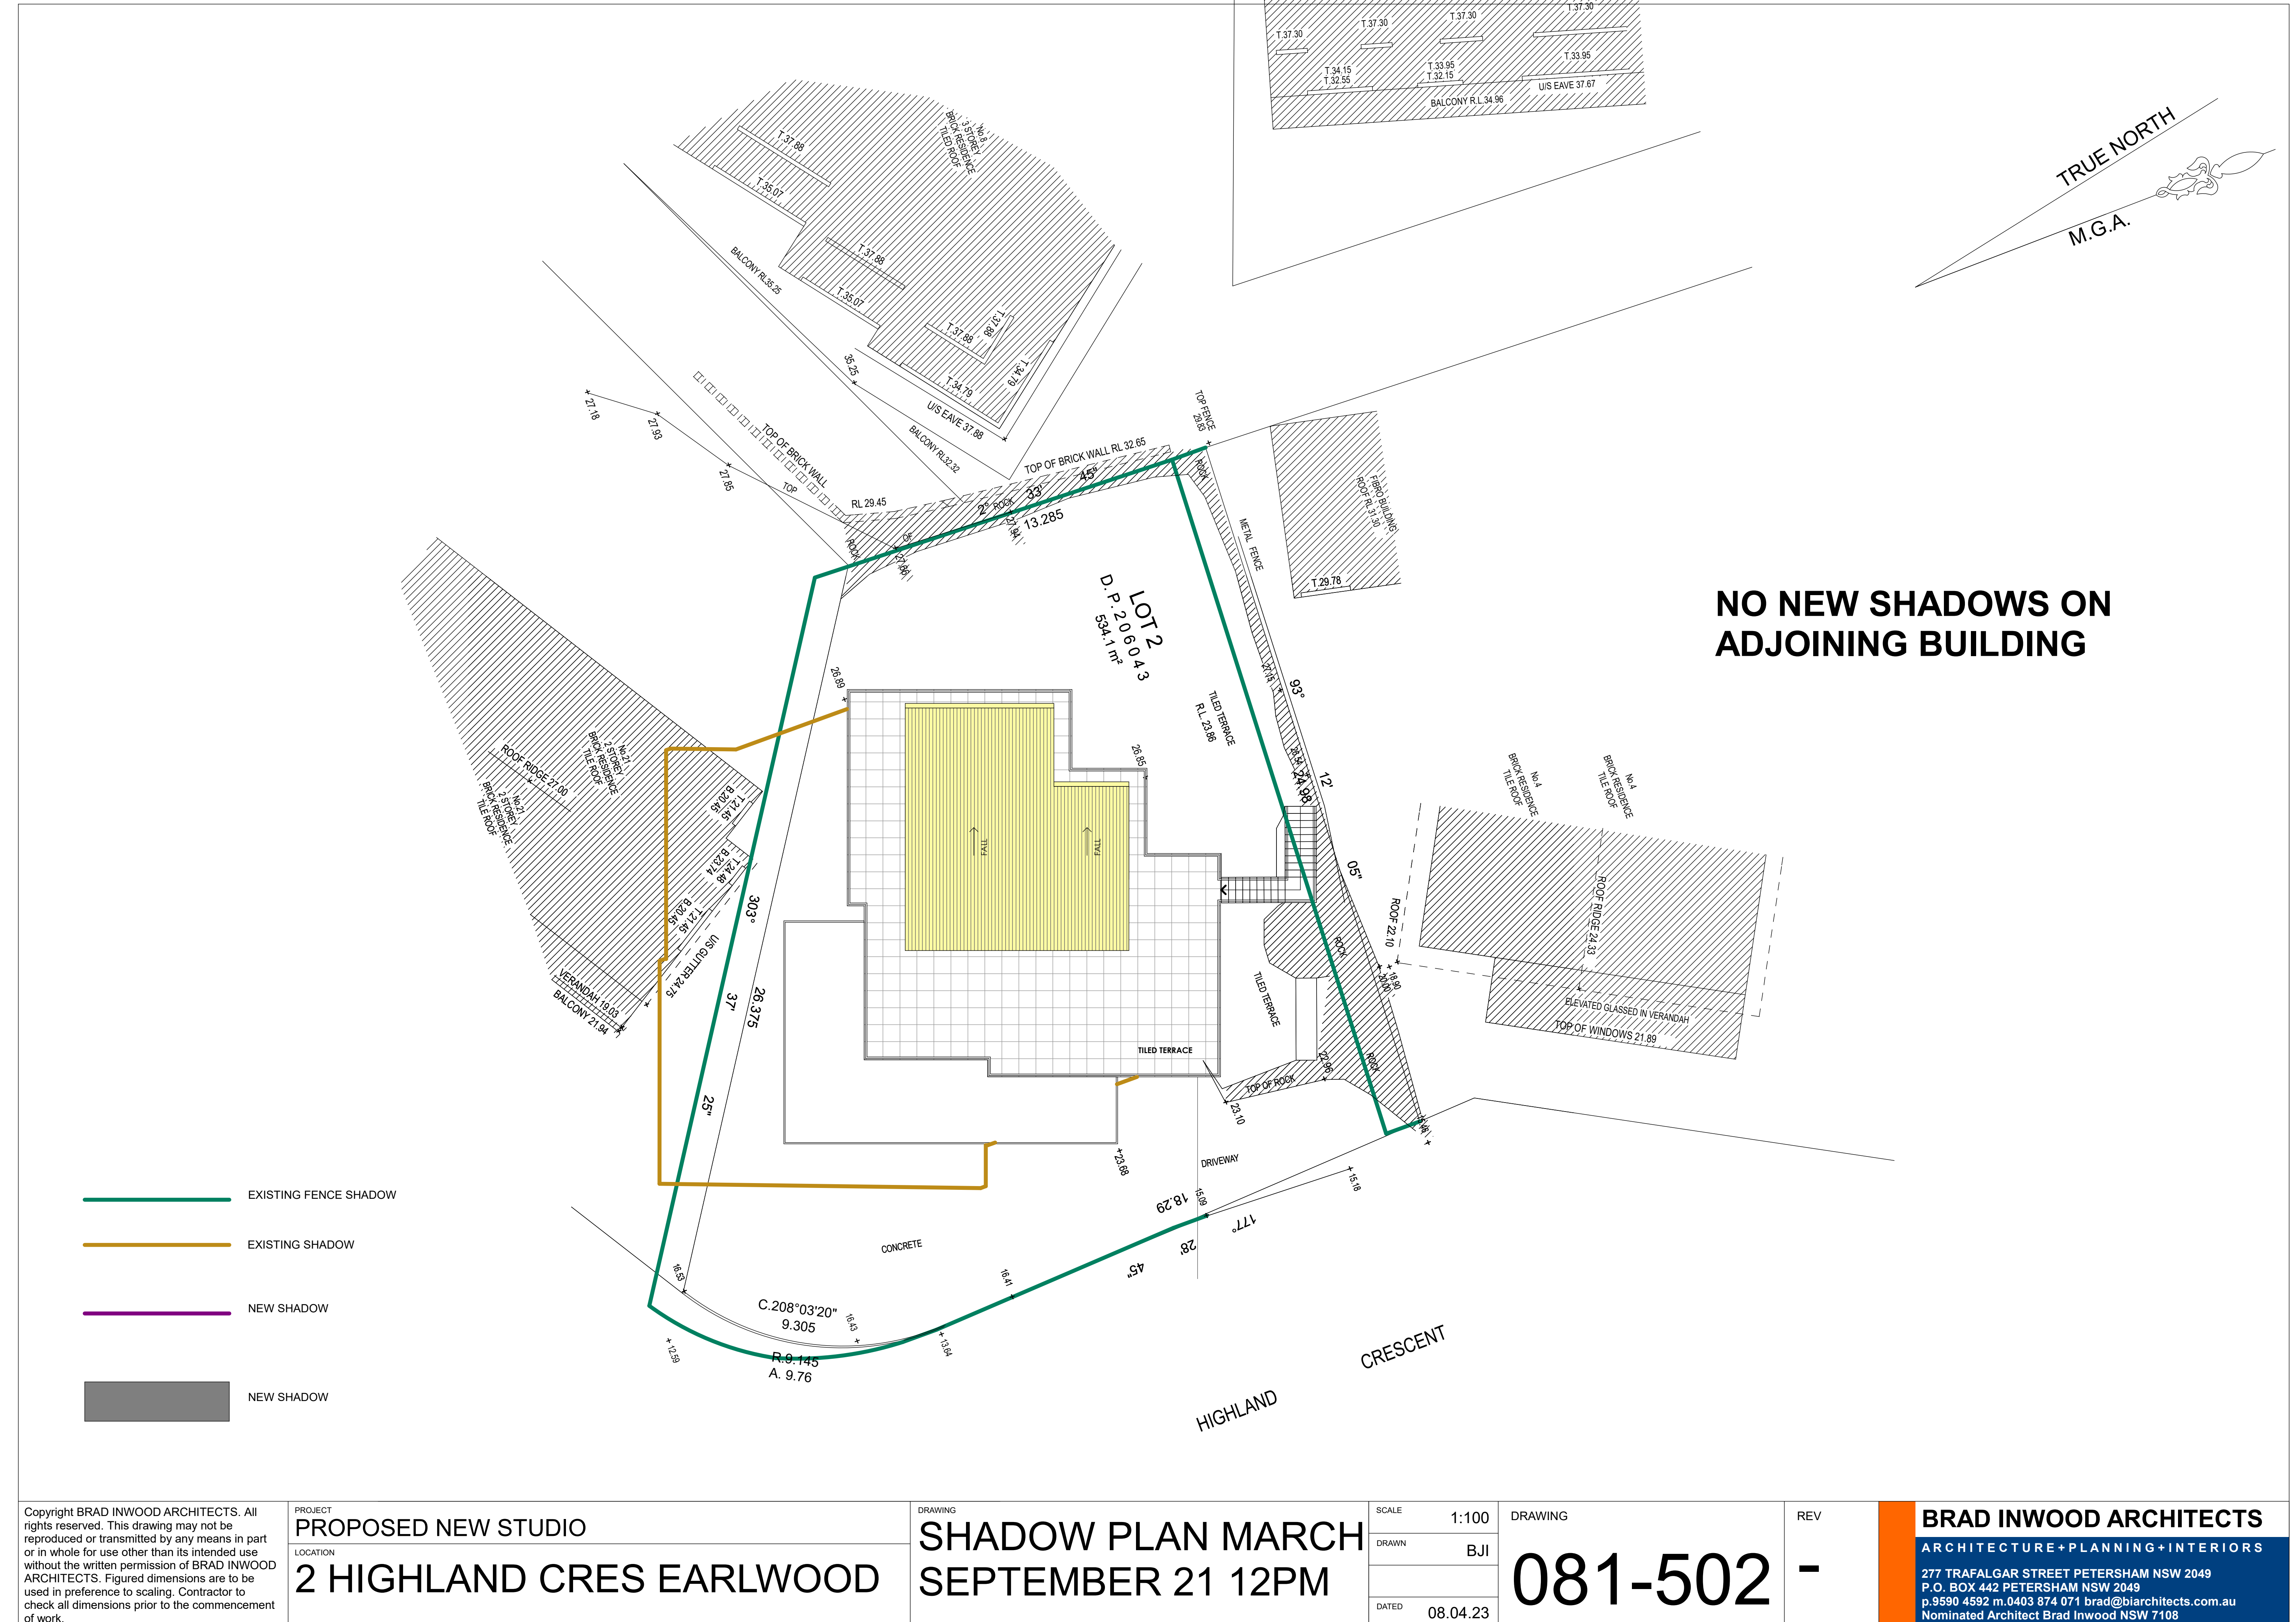

Copyright BRAD INWOOD ARCHITECTS. All rights reserved. This drawing may not be reproduced or transmitted by any means in part or in whole for use other than its intended use without the written permission of BRAD INWOOD ARCHITECTS. Figured dimensions are to be used in preference to scaling. Contractor to check all dimensions prior to the commencement of work.

PROJECT
PROPOSED NEW STUDIO
LOCATION
2 HIGHLAND CRES EARLWOOD

DRAWING
SHADOW PLAN MARCH
SEPTEMBER 21 12PM

SCALE
1:100
DRAWN
BJI
DATED
08.04.23

DRAWING
081-502 -

REV

BRAD INWOOD ARCHITECTS
ARCHITECTURE+PLANNING+INTERIORS
277 TRAFALGAR STREET PETERSHAM NSW 2049
P.O. BOX 442 PETERSHAM NSW 2049
p.9590 4592 m.0403 874 071 brad@biarchitects.com.au
Nominated Architect Brad Inwood NSW 7108