
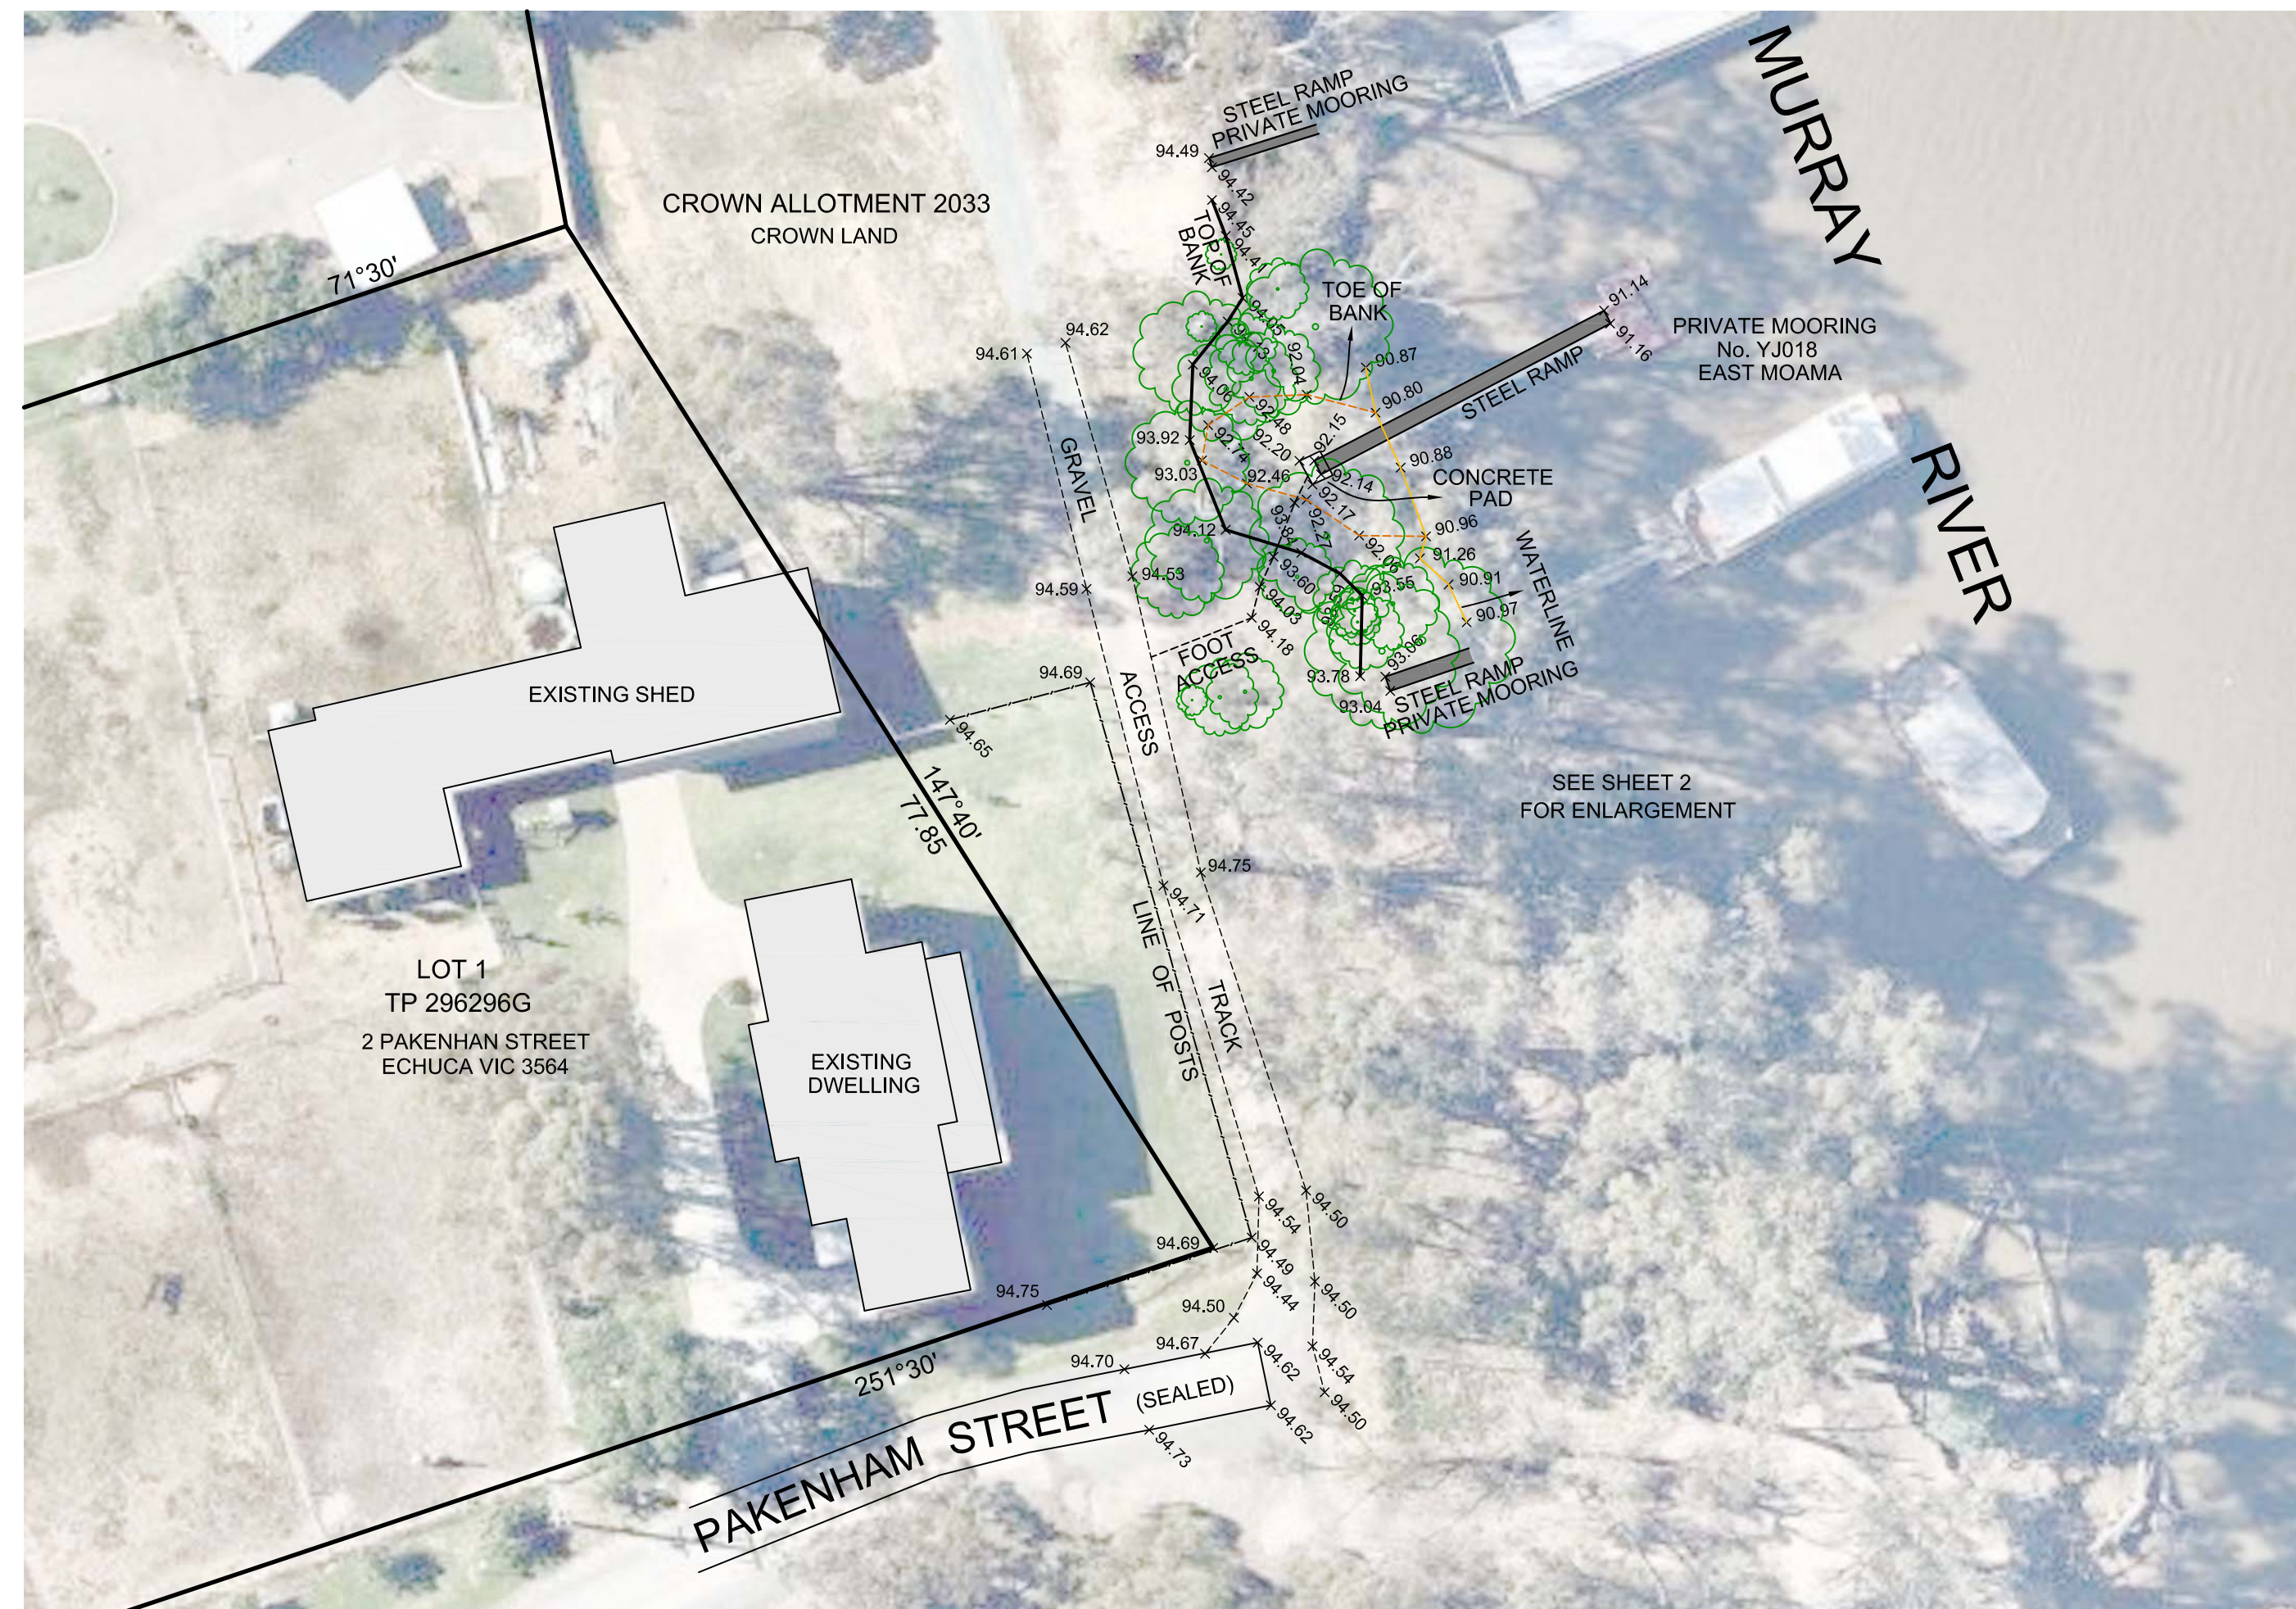


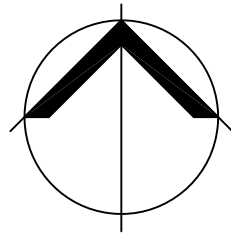


NOTATIONS

ALL LEVELS ARE TO THE AUSTRALIAN
HEIGHT DATUM (A.H.D.) DERIVED FROM
PERMANENT SURVEY MARK
- ECHUCA NORTH PM 6 RL 94.492m

LEVELS SHOWN THUS x 94.73

LEGEND

 EXISTING TREE

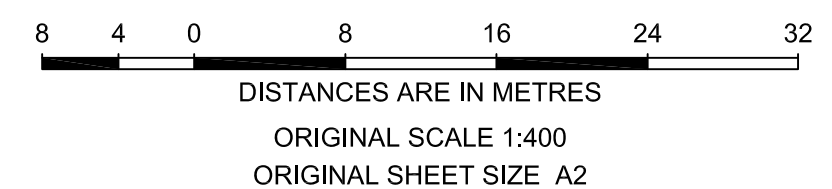

NORTH EAST

SURVEY DESIGN

PO Box 2223
Echuca VIC 3564

Phone 03 5480 0688
stephen@nesd.com.au

REV	DATE	DESCRIPTION

PLAN OF EXISTING CONDITIONS

PARISH OF ECHUCA NORTH
TOWNSHIP OF ECHUCA, CROWN ALLOTMENT 2033
& PRIVATE MOORING No. YJ018 EAST MOAMA

©

PLAN 1 OF 2

VERSION 1

DATE OF SURVEY 1/09/2022

DRAWN SM

REF No. M7861