
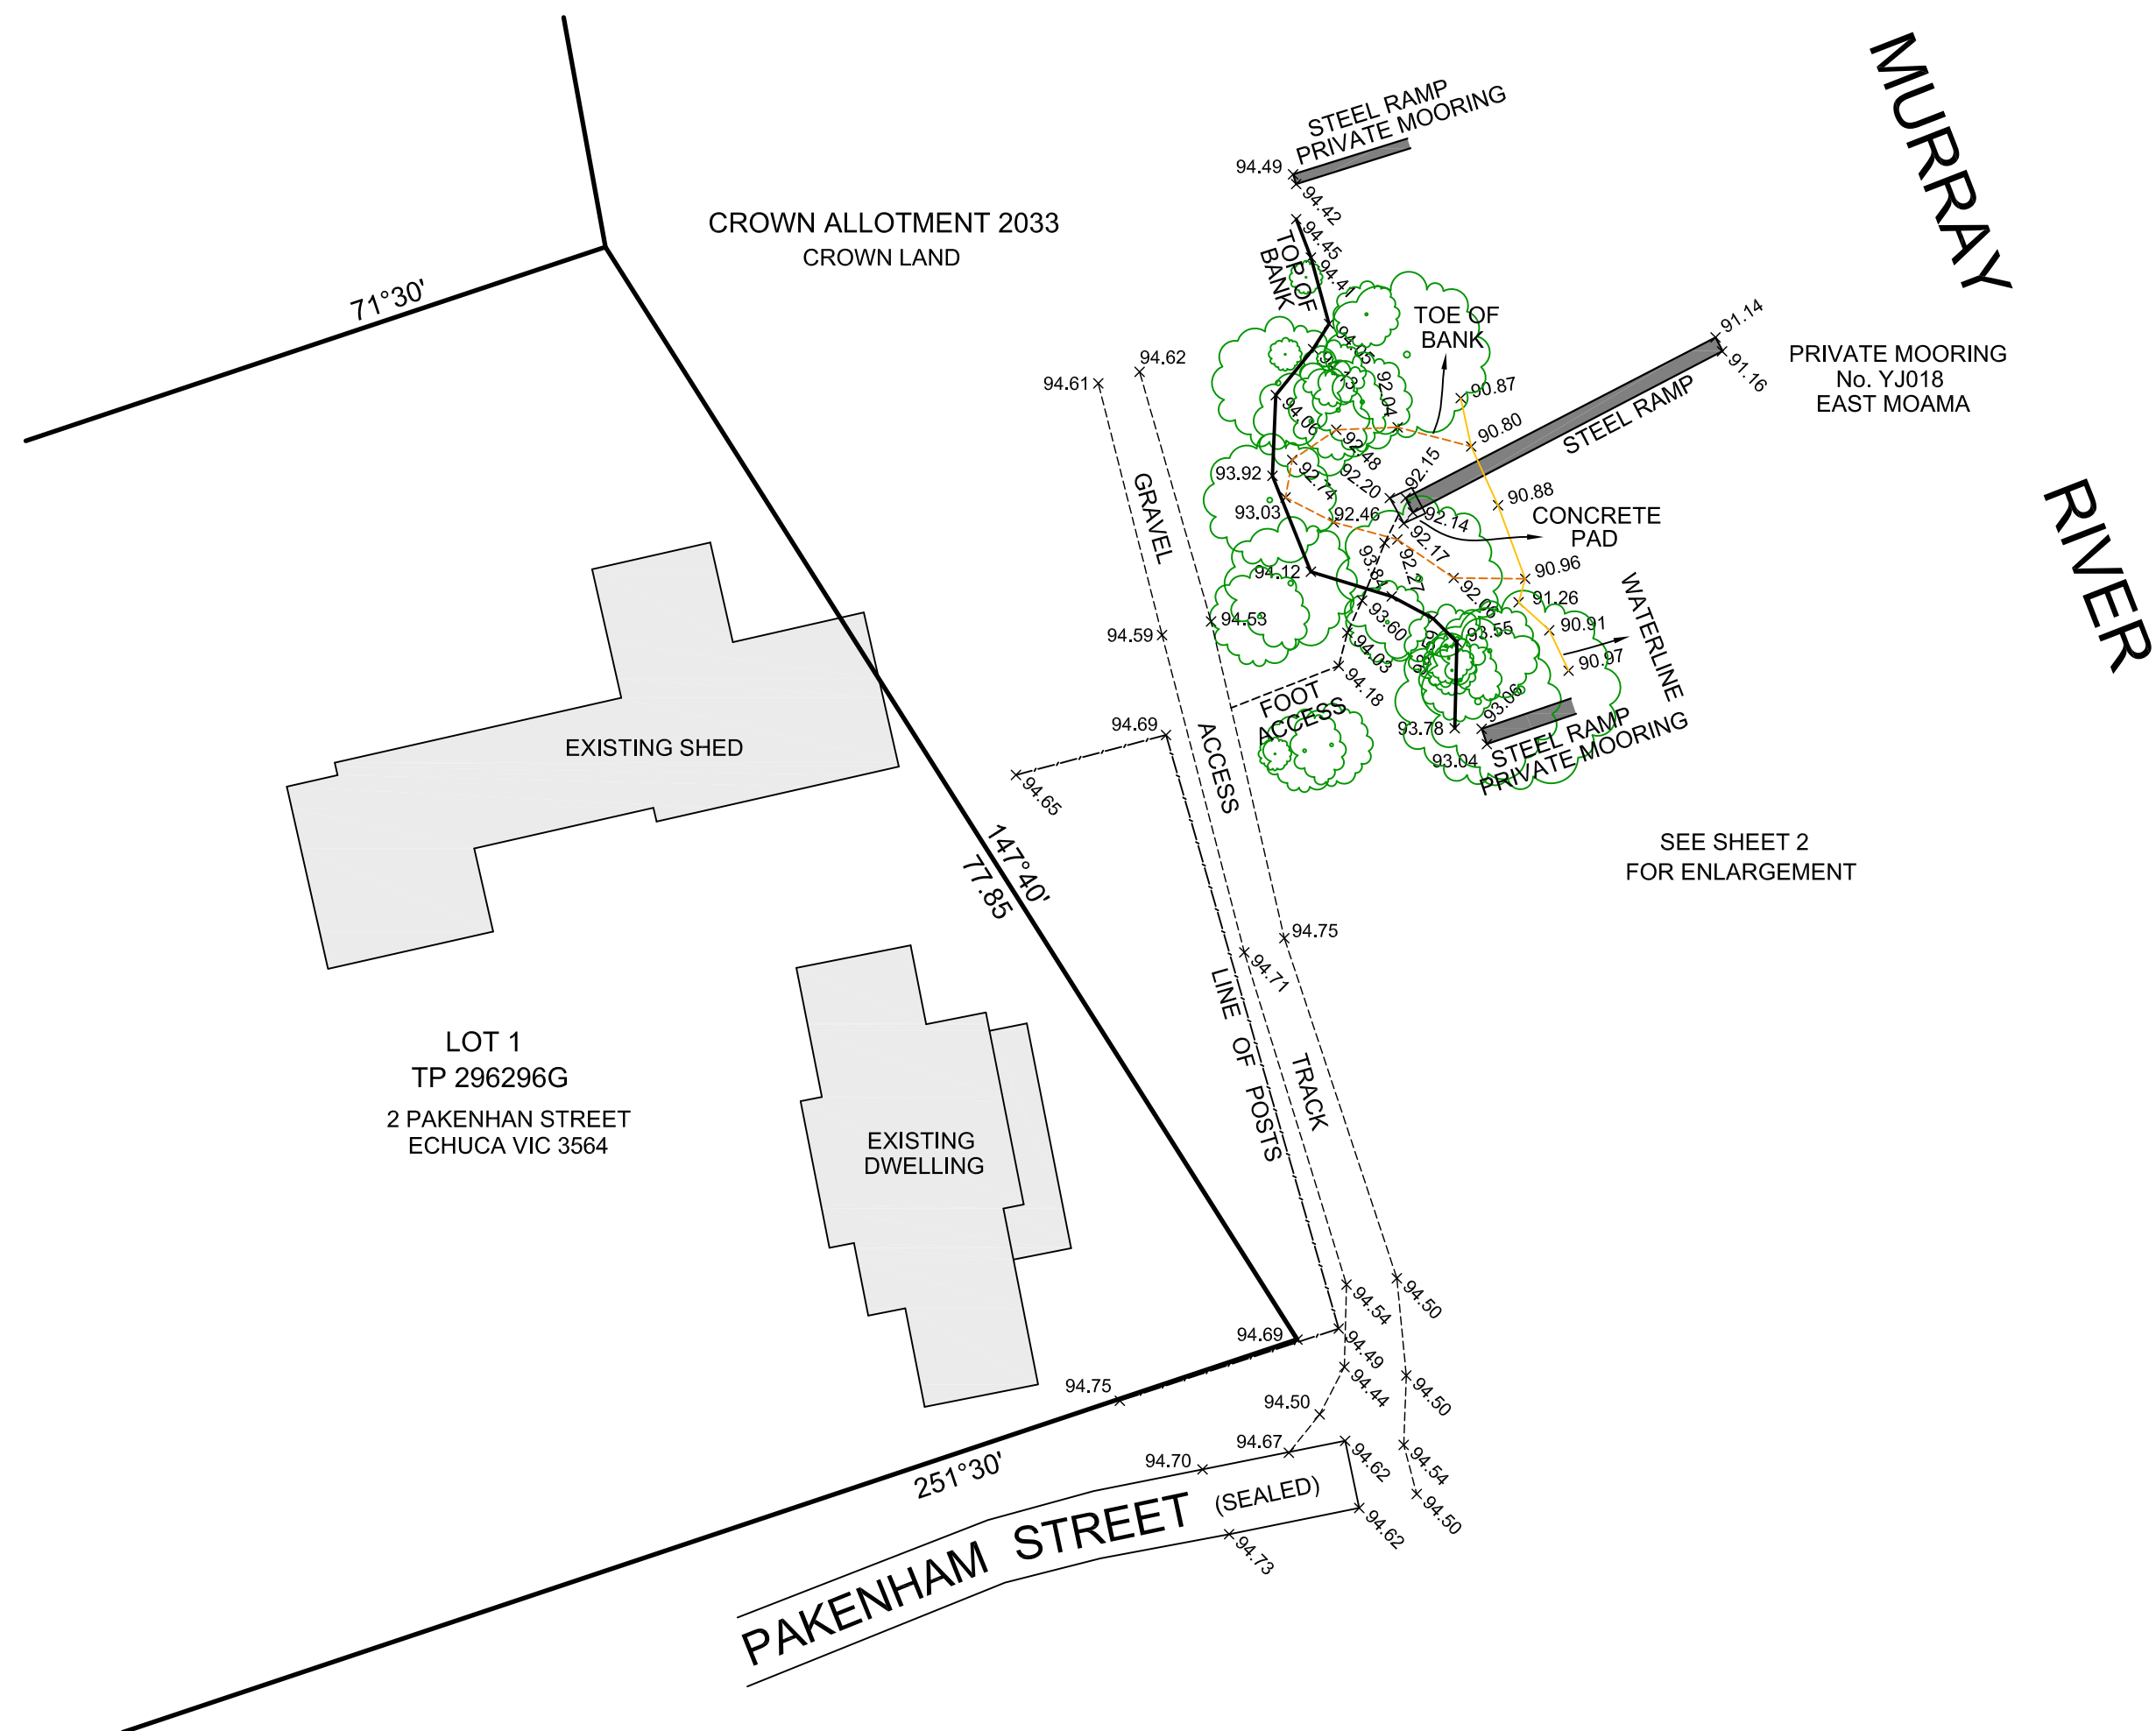


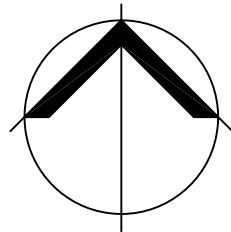


NOTATIONS

ALL LEVELS ARE TO THE AUSTRALIAN
HEIGHT DATUM (A.H.D.) DERIVED FROM
PERMANENT SURVEY MARK
- ECHUCA NORTH PM 6 RL 94.492m

LEVELS SHOWN THUS x 94.73

LEGEND

EXISTING TREE

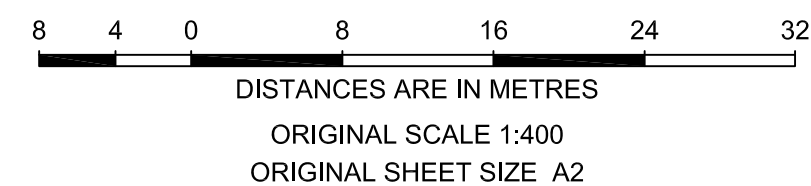

NORTH EAST SURVEY DESIGN PO Box 2223 Echuca VIC 3564 Phone 03 5480 0688 stephen@nesd.com.au	REV	DATE	DESCRIPTION	PLAN OF EXISTING CONDITIONS PARISH OF ECHUCA NORTH TOWNSHIP OF ECHUCA, CROWN ALLOTMENT 2033 & PRIVATE MOORING No. YJ018 EAST MOAMA ©	PLAN 1 OF 2	VERSION 1	
					DATE OF SURVEY	1/09/2022	
					DRAWN	SM	
					REF No.	M7861	