

Office Use Only

Office Use Only

Registered:**PLAN OF** REDEFINITION

LOT 1 SECTION 3 DP758250

DP

This sheet is for the provision of the following information as required:

- A schedule of lots and addresses - See 60(c) *SSI Regulation 2017*
- Statements of intention to create and release affecting interests in accordance with section 88B *Conveyancing Act 1919*
- Signatures and seals- see 195D *Conveyancing Act 1919*
- Any information which cannot fit in the appropriate panel of sheet 1 of the administration sheets.

Subdivision Certificate number:

Date of Endorsement:

Lot Number	Sub-Address Number	Address Number	Road Name	Road Type	Locality Name
1		29	GREY	STREET	CLARENCE TOWN

If space is insufficient use additional annexure sheet

Surveyor's Reference: 2023127 DP1

Office Use Only

Office Use Only

Registered:**PLAN OF** REDEFINITION

LOT 1 SECTION 3 DP758250

DP

Subdivision Certificate number:

Date of Endorsement:

This sheet is for the provision of the following information as required:

- A schedule of lots and addresses - See 60(c) *SSI Regulation 2017*
- Statements of intention to create and release affecting interests in accordance with section 88B *Conveyancing Act 1919*
- Signatures and seals- see 195D *Conveyancing Act 1919*
- Any information which cannot fit in the appropriate panel of sheet 1 of the administration sheets.


Executed on behalf of the Corporation named below by the authorised person(s) whose signature(s) appear below pursuant to the authority specified.

Company name : WILLIAMS RIVER STEEL INVESTMENTS PTY LTD**Company ACN or ABN :** 58 003 386 678**Authority :** section 127 of the Corporations Act 2001

Electronic signature affixed by me

, dated

Signature :**Name :** ANTHONY BEAU MCLEOD**Position :** Sole Director/Secretary

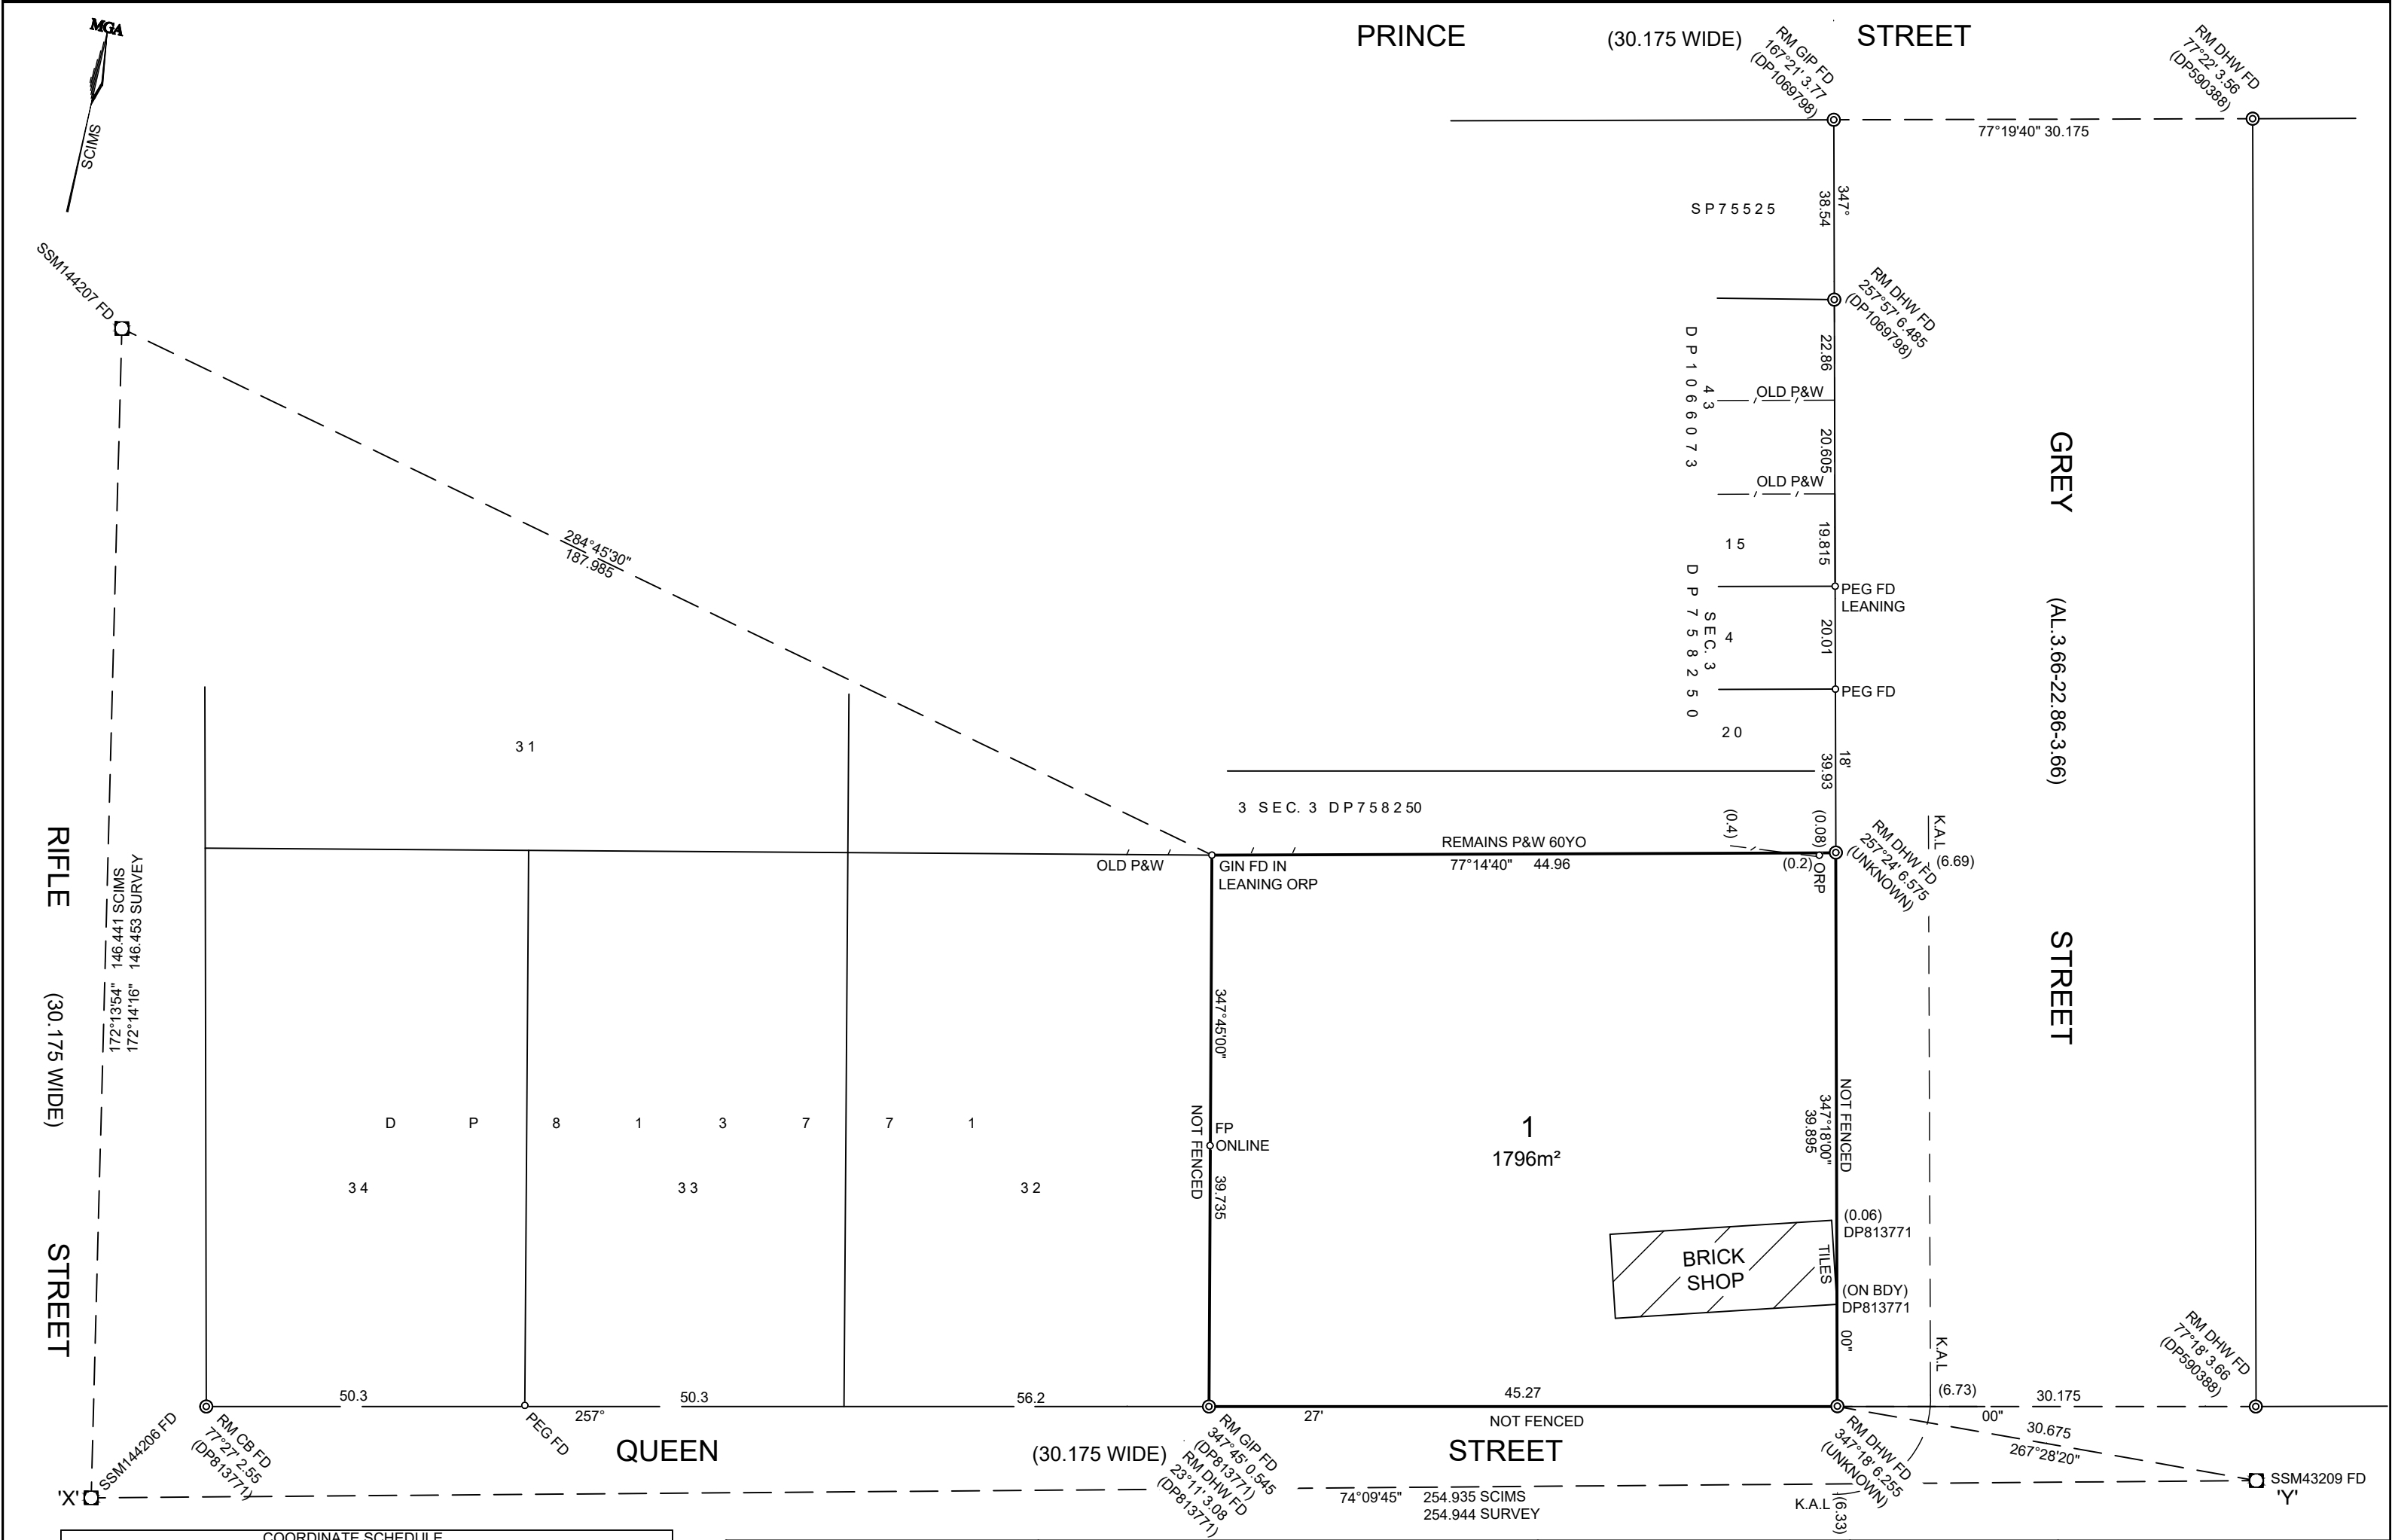

COORDINATE SCHEDULE						
MARK	MGA COORDINATES		CLASS	PU	METHOD	STATE
	EASTING	NORTHING				
SSM43209	385584.809	6393761.458	B	0.02	SCIMS	FOUND
SSM144206	385339.609	6393691.894	C	0.03	SCIMS	FOUND
SSM144207	385319.820	6393836.957	C	0.03	SCIMS	FOUND
C.S.F = 0.999756 ZONE 56 MGA DATUM : GDA20 SCIMS DATE : 24/7/2023						

SURVEYOR
Name: BRENTON HANCKEL
Date: 25/7/2023
Reference: 2023127 DP1

PLAN OF DELIMITATION OF LOT 1
SECTION 3 DP758250

L.G.A.: DUNGOG
Locality: CLARENCE TOWN
Reduction Ratio: 1:300
Lengths are in metres

REGISTERED

DP