


PROPOSED BAR AND FUNCTION

CIVIL DOCUMENTATION FOR DEVELOPMENT APPLICATION

29 Grey Street, Clarence Town, NSW 2321

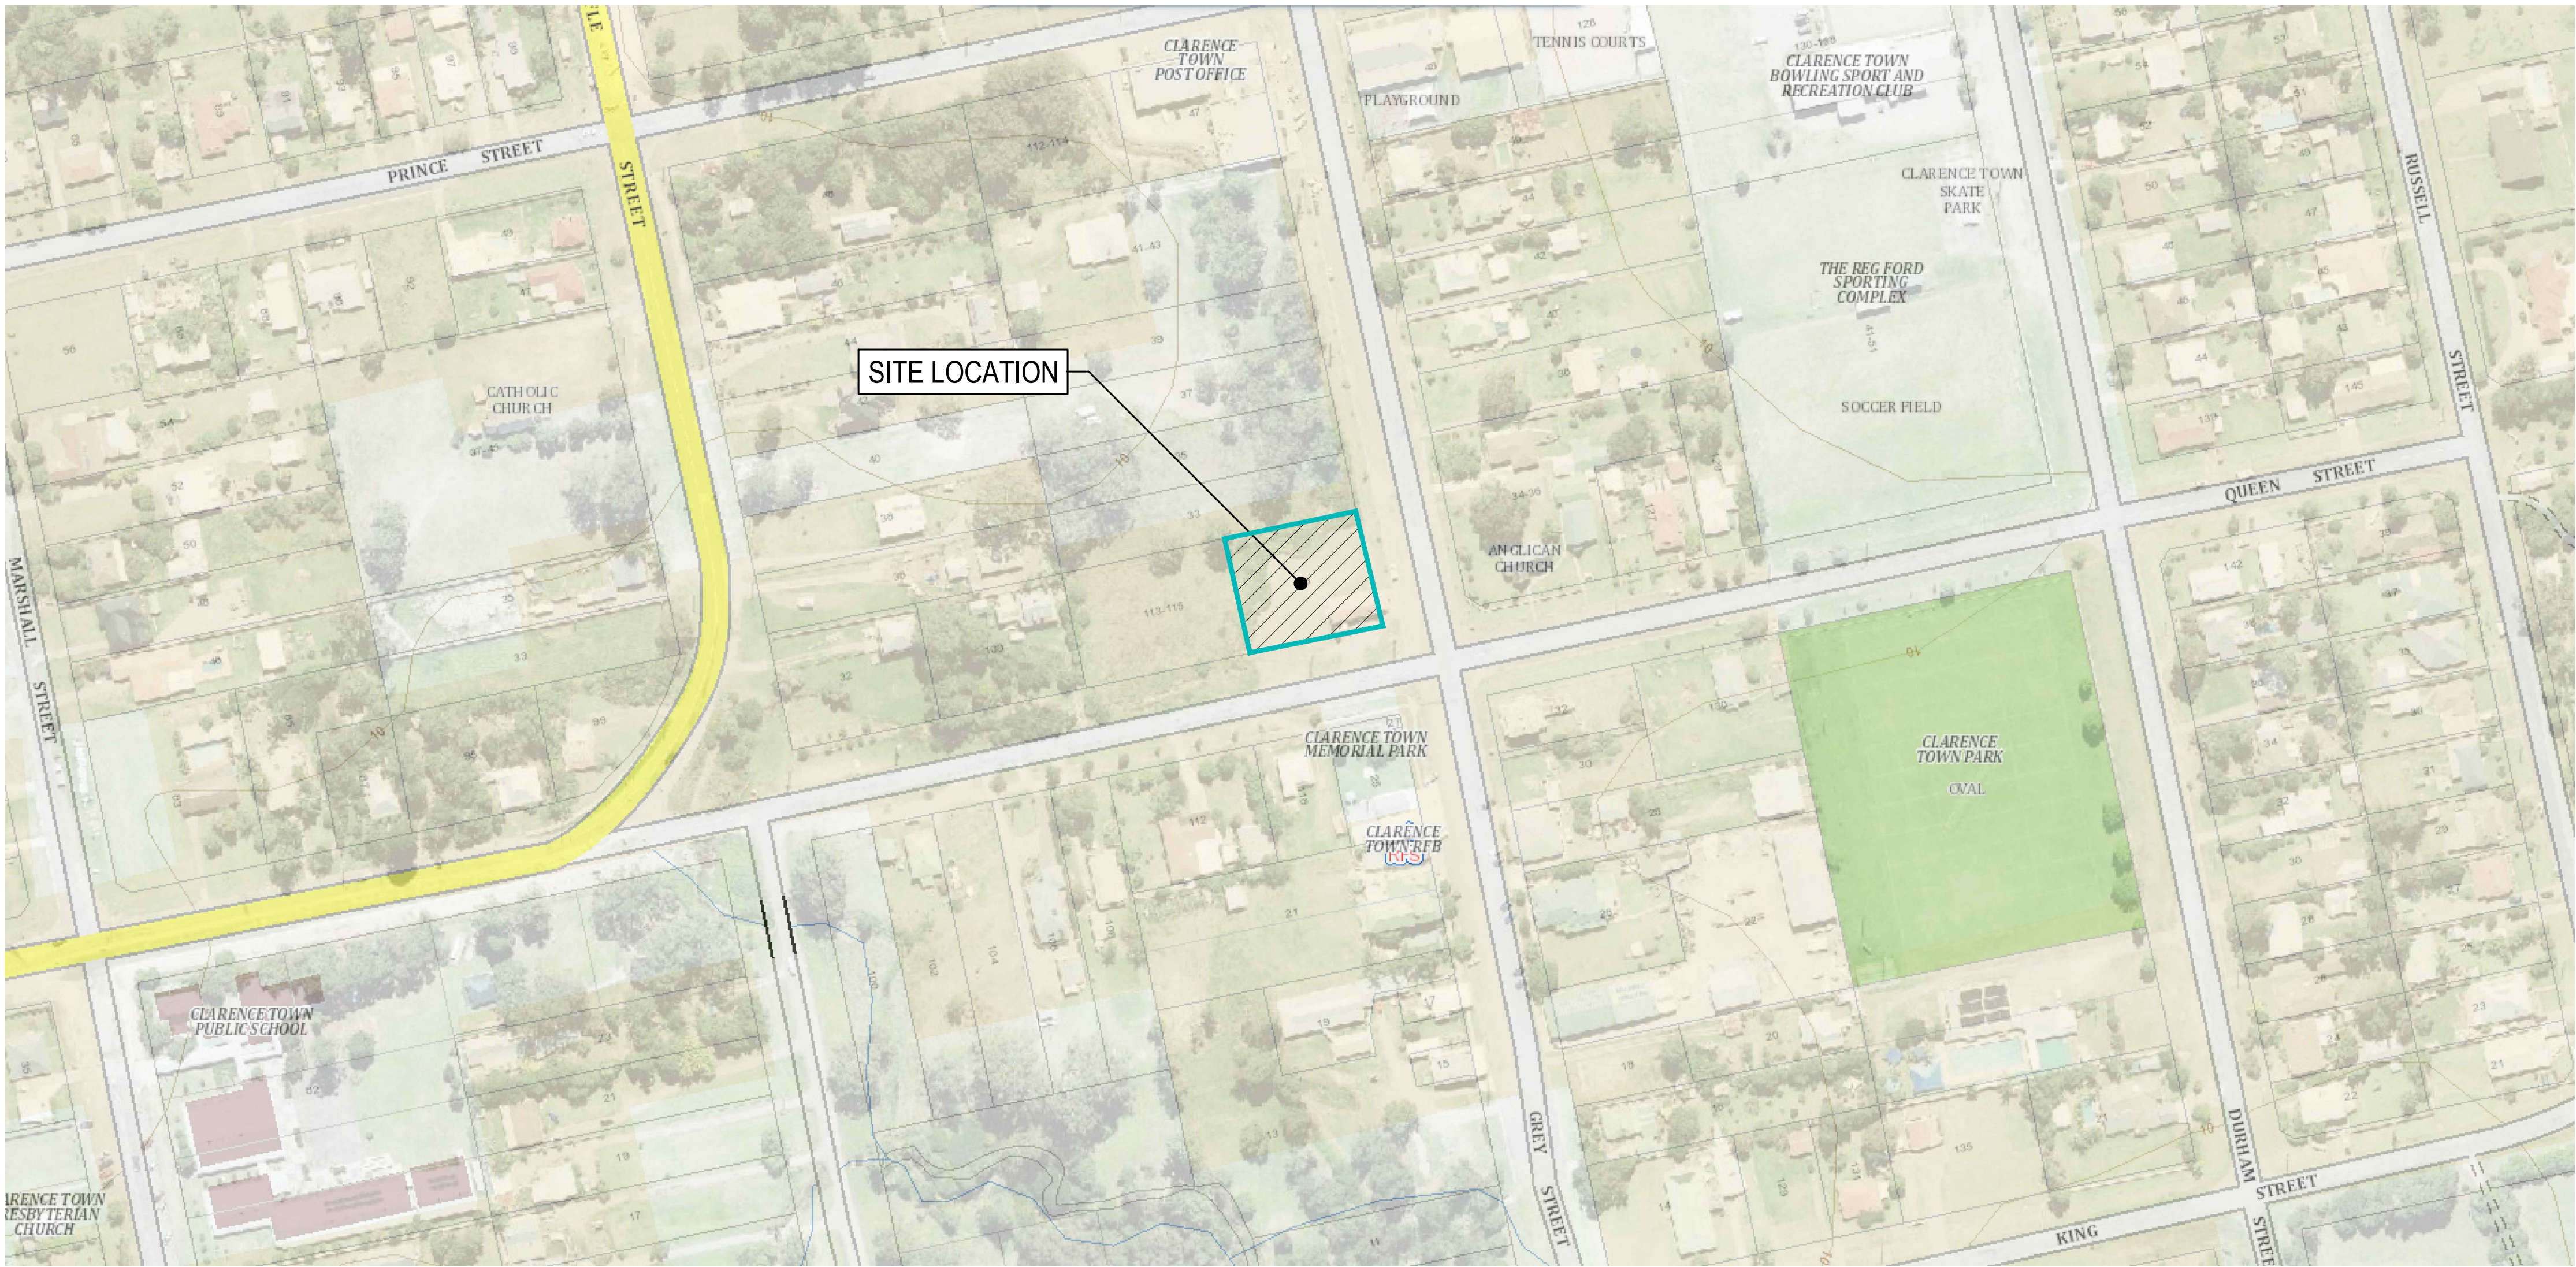


DRAWING LIST

DWG No.	DRAWING TITLE
CIV-001	COVER PAGE, DRAWING LIST AND LOCALITY PLAN
CIV-002	CIVIL WORKS PLAN
CIV-003	CUT AND FILL PLAN
CIV-004	OSD TANK PLAN - SHEET 1
CIV-005	OSD TANK PLAN - SHEET 2

LOCALITY PLAN
NTS

REVISIONS	
-----------	--	--	

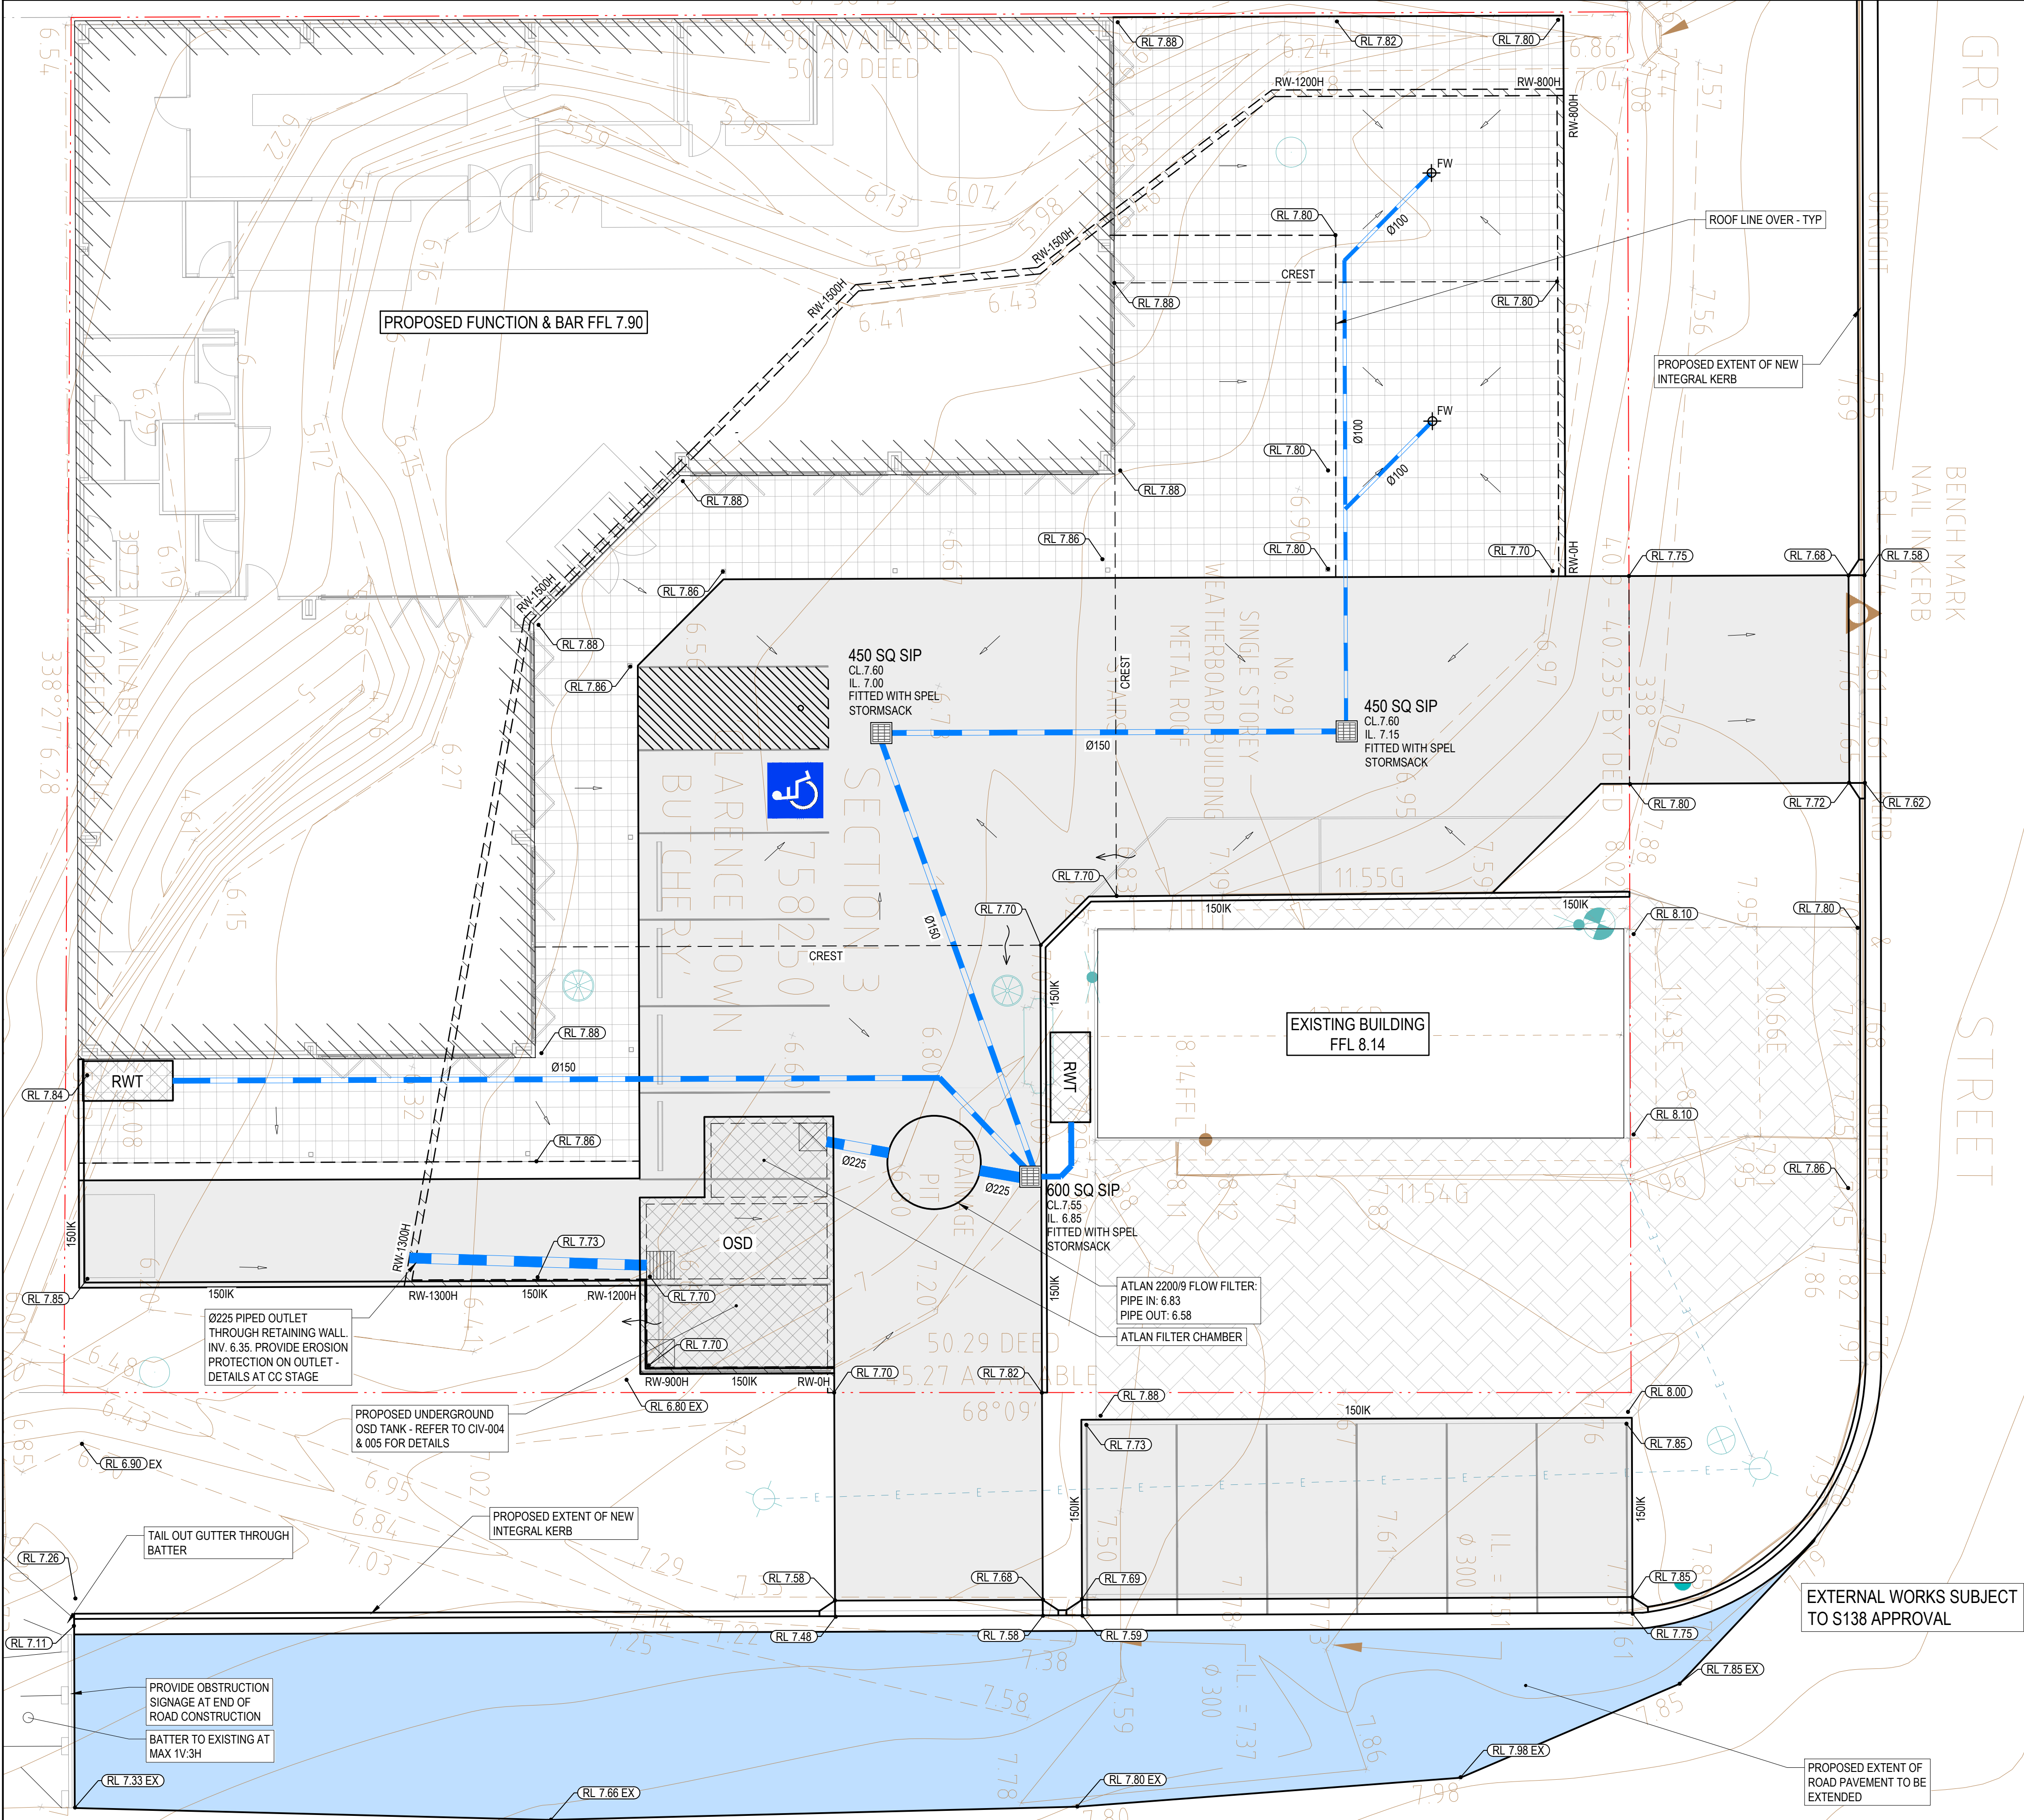

LEGEND

- BOUNDARY LINE
- ADJACENT BOUNDARY LINE
- Ø150
- SW PIT
CL.XX.XX
IL.XX.XX
- RWT
- RW
- RETAINING WALL UNDER - HEIGHT LABELLED - DETAILS AT CC STAGE
- DENOTES EXTENT OF IMPERVIOUS PAVEMENT. DETAILS AT CC STAGE
- DENOTES EXTENT OF IMPERVIOUS PAVEMENT. DETAILS AT CC STAGE
- BUILDING OUTLINE
- PROPOSED FINISHED FLOOR LEVEL
FFL XX.XX
- PROPOSED SPOT HEIGHT
RL.XX
- FLOOR WASTE - DETAILS AT CC STAGE
- EXISTING ELECTRICITY
- DIRECTION OF GRADE
- EMERGENCY OVERLAND FLOW PATH
- EXISTING CONTOURS
- EXISTING SPOT LEVEL

STORM WATER & WATER STORAGE PHILOSOPHY CALCULATIONS:

- THE PROPOSED DEVELOPMENT INVOLVES THE RETENTION OF THE EXISTING STRUCTURE ON SITE AND THE CREATION OF A NEW STRUCTURE WITH ASSOCIATED CARPARKING AND DRIVEWAY PAVEMENTS. DURING STORM EVENTS ALL FUTURE ROOF WATER FROM THE PROPOSED AND EXISTING STRUCTURE IS TO BE DIRECTED TO ABOVE GROUND RAINWATER TANKS. TANKS WILL CONTRIBUTE TO THE TREATMENT OF ROOF WATER TO MEET TARGET LEVELS OF WATER QUALITY AND BE REUSED INTERNALLY IN TOILETS AND EXTERNALLY FOR IRRIGATION. OVERFLOW FROM THE RAINWATER TANK WILL BE DIRECTED TO NEARBY SURFACE INLET PITS.
- DURING STORM EVENTS ALL FUTURE ROOF WATER FROM THE PROPOSED AND EXISTING STRUCTURE IS TO BE DIRECTED TO ABOVE GROUND RAINWATER TANKS. TANKS WILL CONTRIBUTE TO THE TREATMENT OF ROOF WATER TO MEET TARGET LEVELS OF WATER QUALITY AND BE REUSED INTERNALLY IN TOILETS AND EXTERNALLY FOR IRRIGATION. OVERFLOW FROM THE RAINWATER TANK WILL BE DIRECTED TO NEARBY SURFACE INLET PITS.
- SURFACE FLOWS FROM THE DRIVEWAY WILL BE COLLECTED IN A SERIES OF PIT AND PIPES AND BE DIRECTED TO THE PROPOSED UNDERGROUND OSD TANK VIA AN ATLAN FLOW FILTER.
- THE UNDERGROUND OSD TANK WILL BE IN TWO PARTS. THE INITIAL CHAMBER WILL COMPRISE OF AN ATLAN FILTERS. THIS ALONG WITH ATLAN STORMSACKS, ATLAN FLOW FILTER AND ABOVE GROUND RAINWATER TANKS WILL CONTRIBUTE TO THE TREATMENT TRAIN OF THE SITE. THIS TREATMENT TRAIN WILL PRODUCE A NORBE RESULT IN REGARD TO WATER QUALITY FOR THE SITE. REFER TABLE BELOW.
- THE SECOND CHAMBER OF THE OSD TANK WILL PROVIDE DETENTION STORAGE TO ENSURE THAT THE SITE REDUCES THE POST DEVELOPMENT PEAK FLOW RATES TO BELOW THE PRE-DEVELOPMENT PEAK FLOW RATES. SUFFICIENT STORAGE HAS BEEN PROVIDED TO ACCOUNT FOR THE 1:100 YEAR ARI. A RATIONAL METHOD CALCULATION WAS PRODUCED TO DETERMINE THE STORAGE AND THE ALLOWED DISCHARGE RATE.

STORMWATER CALCULATIONS

SITE AREA = 1795 m²
PROPOSED ROOF AREA = 830.00 m²
EXISTING ROOF AREA = 95.0 m²
DRIVEWAY AREA = 760.00 m²
TOTAL IMPERVIOUS AREA = 1685.00 m²
PERVIOUS AREA = 110.00 m² (BYPASS)

ONSITE DETENTION CALCULATIONS (OSD)

QPRE(10 Yr) = C I A (tC = 5min)
= 0.44 x 170 x 1795
= 37.29 L/s
QPRE(100Yr) = C I A (tC = 5min)
= 0.53 x 285 x 1795
= 75.02 L/s

ROOF & DRIVEWAY AREA WILL BE CAPTURED AND DETAINED WITHIN THE SITE. PERVIOUS AREA WILL BE ALLOWED TO BYPASS THE DETENTION WITHIN THE SITE.

QIMPERVIOUS(10YR) = C I A (tC = 5min)
= 0.9 x 170 x 1685
= 71.61 L/s
QBYPASS (10YR) = C I A (tC = 5min)
= 0.44 x 170 x 110
= 2.30 L/s (BYPASS)

QIMPERVIOUS (100YR) = C I A (tC = 5min)
= 1.0 x 285 x 1685
= 133.39 L/s
QBYPASS (100YR) = C I A (tC = 5min)
= 1.0 x 285 x 110
= 4.5 L/s

ALLOWABLE DISCHARGE (OSD) = QPRE(10 Yr) - QBYPASS (10YR)
= 37.29 - 2.29 L/s
= 35.00 L/s

THIS WILL BE RESTRICTED BY A 150mm CONDUIT ON THE DETENTION TANK OUTLET.

THE OSD STORAGE FOR THE DEVELOPMENT IS DETERMINED BY THE 100 Yr STORM EVENT OSD = (QIMPERVIOUS (100YR) + QBYPASS(100YR)) - QPRE(100Yr) = 18.90 m³

POLLUTANTS (kg/yr)	SOURCES		RESIDUAL LOAD		OK?
	PRE-DEV.	POST-DEV.	PRE-DEV.	POST-DEV.	
TOTAL SUSPENDED SOLIDS	123.01	352.07	123.01	35.47	Y
TOTAL PHOSPUROUS	0.217	0.71	0.217	0.214	Y
TOTAL NITROGEN	1.618	4.684	1.618	1.58	Y
GROSS POLLUTANTS	0	47.55	0	0	Y


REV	DATE	DRN	CHK	APP	DRAWING STATUS
A	17/08/23	JU	MM	JT	ISSUED FOR DEVELOPMENT APPLICATION

This drawing is **not** approved for construction unless signed.

COPYRIGHT - This drawing and the information provided shall remain the property of DRB Consulting Engineers Pty Ltd (DRB) and may not be used, copied or reproduced, in whole or part, for any purpose other than that for which it was supplied without the prior consent of DRB. This drawing has been produced in colour and may be incomplete if printed/copied in black & white. All dimensions to be verified on-site before commencing work.

BEFORE YOU DIG
www.byda.com.au

DRB
CONSULTING ENGINEERS

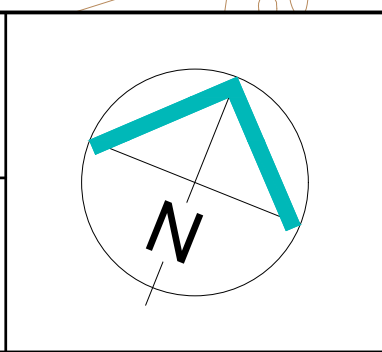

260 MAITLAND ROAD, MAYFIELD
PO BOX 4105 KOTARA EAST 2305
P: (02) 4040 0580
E: hello@drbengineering.com.au
ABN 64 625 755 482


CLIENT
WRS INVESTMENTS

TITLE
CIVIL WORKS PLAN

PROJECT
PROPOSED BAR AND FUNCTION

**29 GREY STREET,
CLARENCE TOWN, NSW 2321**

DRAWING STATUS		SHEET SIZE	
DEVELOPMENT APPLICATION		A1	
SCALE 1:100 (A1)	0 1 2 3 4 5m	DRAWN JJ	REVISION
PROJECT REF No. 222386	DRAWING No. CIV-002	A	

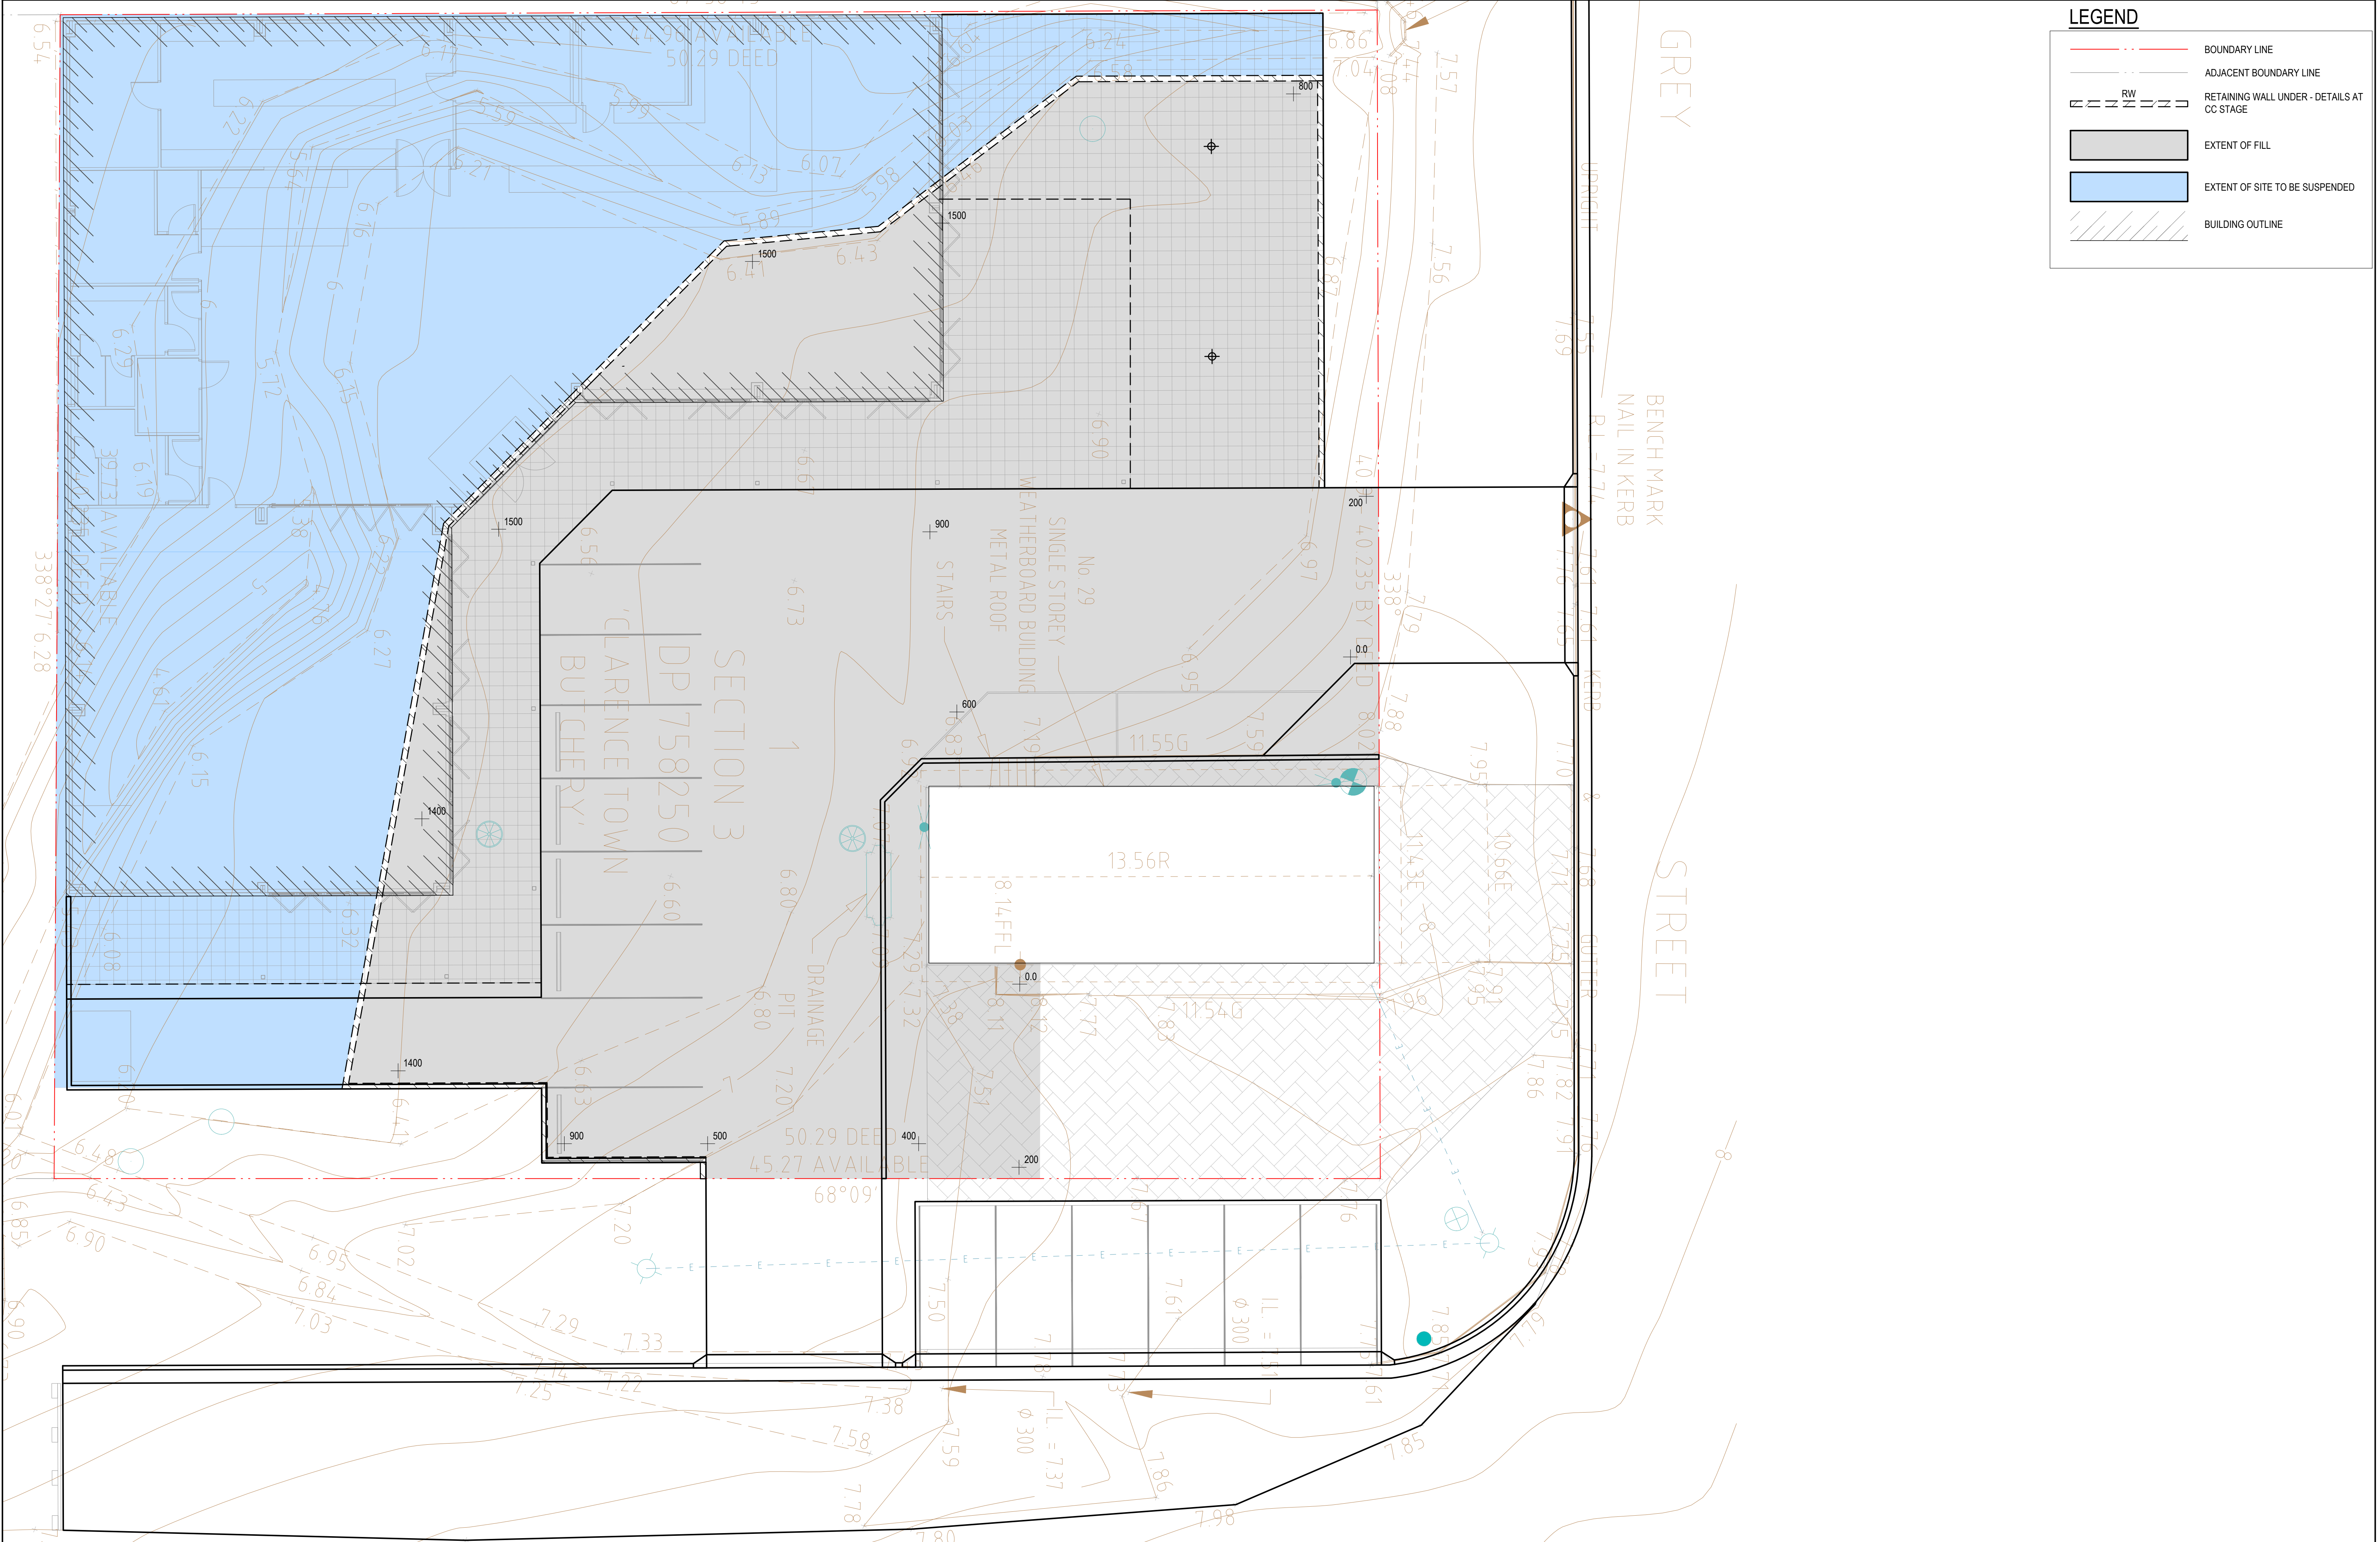

LEGEND

BOUNDARY LINE

ADJACENT BOUNDARY LINE


RETAINING WALL UNDER - DETAILS AT CC STAGE

EXTENT OF FILL

EXTENT OF SITE TO BE SUSPENDED

BUILDING OUTLINE

REVISIONS	
-----------	--	--	

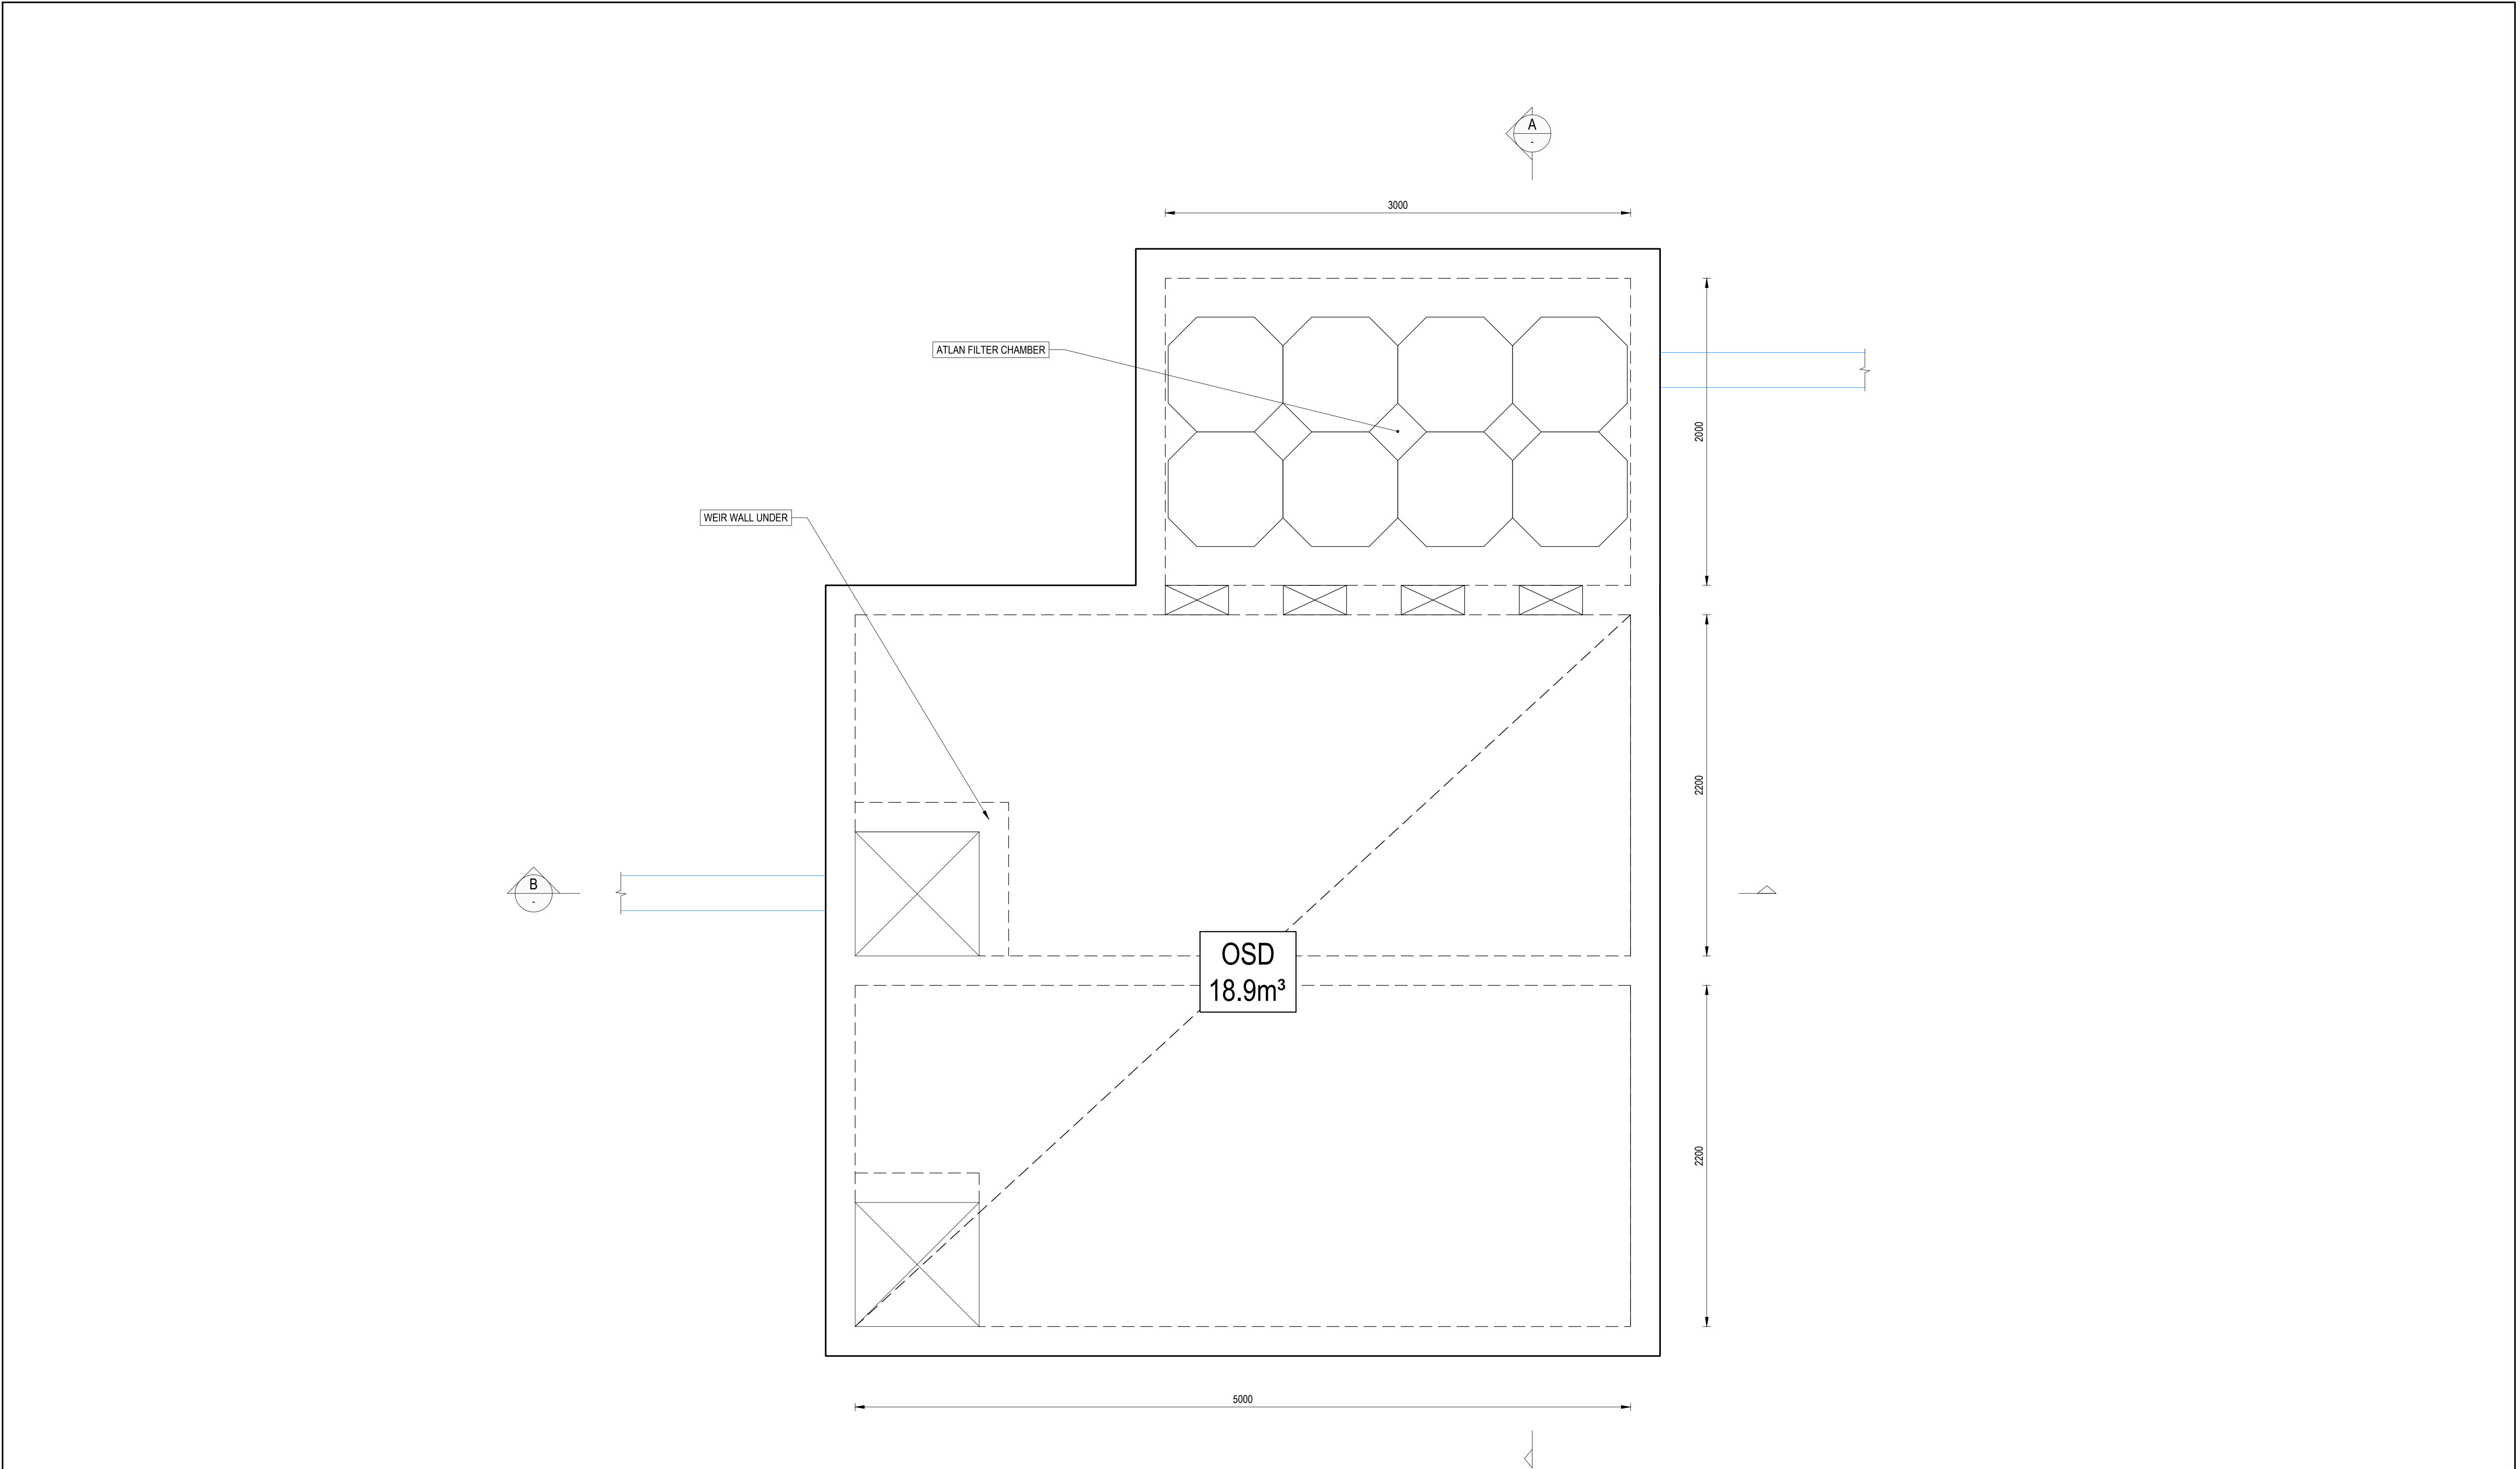

REVISIONS	
-----------	--	--	

[illegible]