


PLAN SHOWING PROPOSED SUBDIVISION OF LOT 1 DP1251595




L.G.A: PARKES
LOCALITY: PARKES
PARISH: PARKES
COUNTY: ASHBURNHAM

BE & DR DENOTE EXISTING RESTRICTIONS
ON THE USE OF LAND TO BE RELEASED

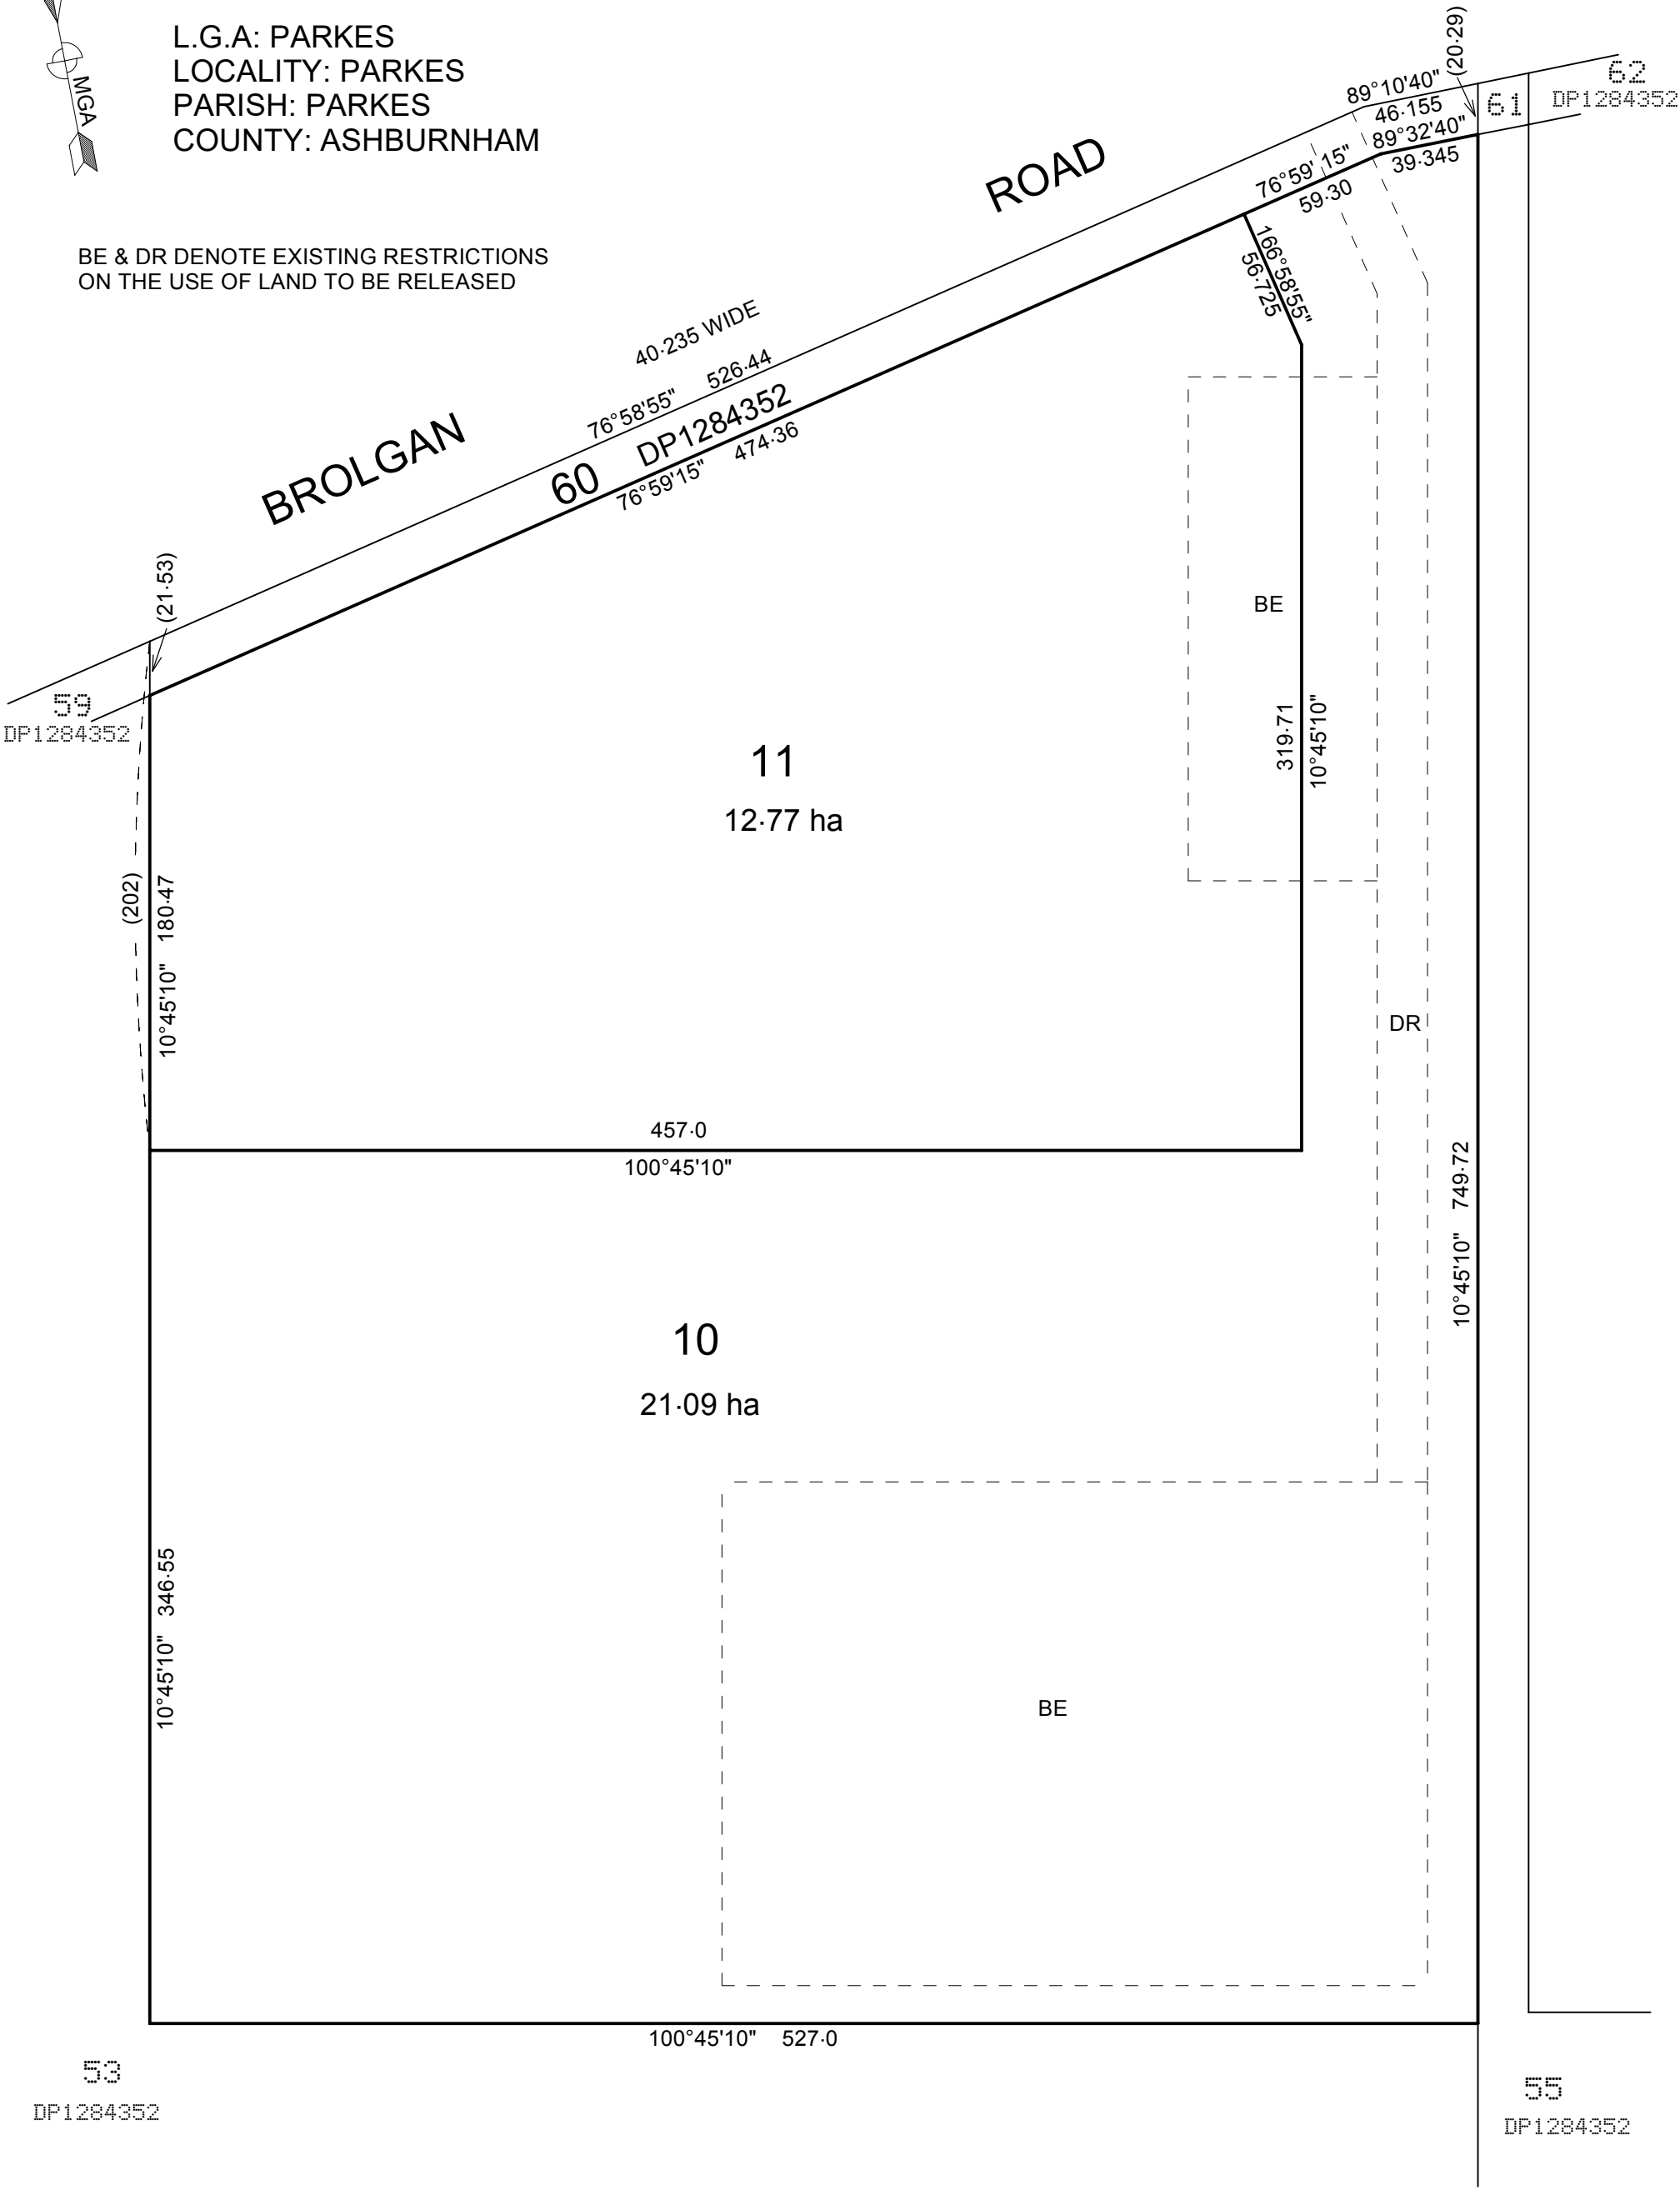

ALL DIMENSIONS ARE SUBJECT TO SURVEY

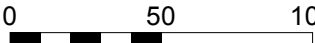 ARNDELL SURVEYING	Registered Surveyors			Rev.	Date	Description	Reduction Ratio: 2500@A3	Project: Pet Care Distributors Subdivision		Drawing No.
	48 Reid St. Parkes, NSW						Date: 12 April 2023	 Scale: 1:2500		Revision
	Ph: (02) 6862 2208						Reference: 11881			Sheet 1 of 1
	Email: arndellsurvey@bigpond.com			Drawn by: AB		Checked by: ARA				