


PLAN SHOWING PROPOSED SUBDIVISION OF LOT 1 DP1251595

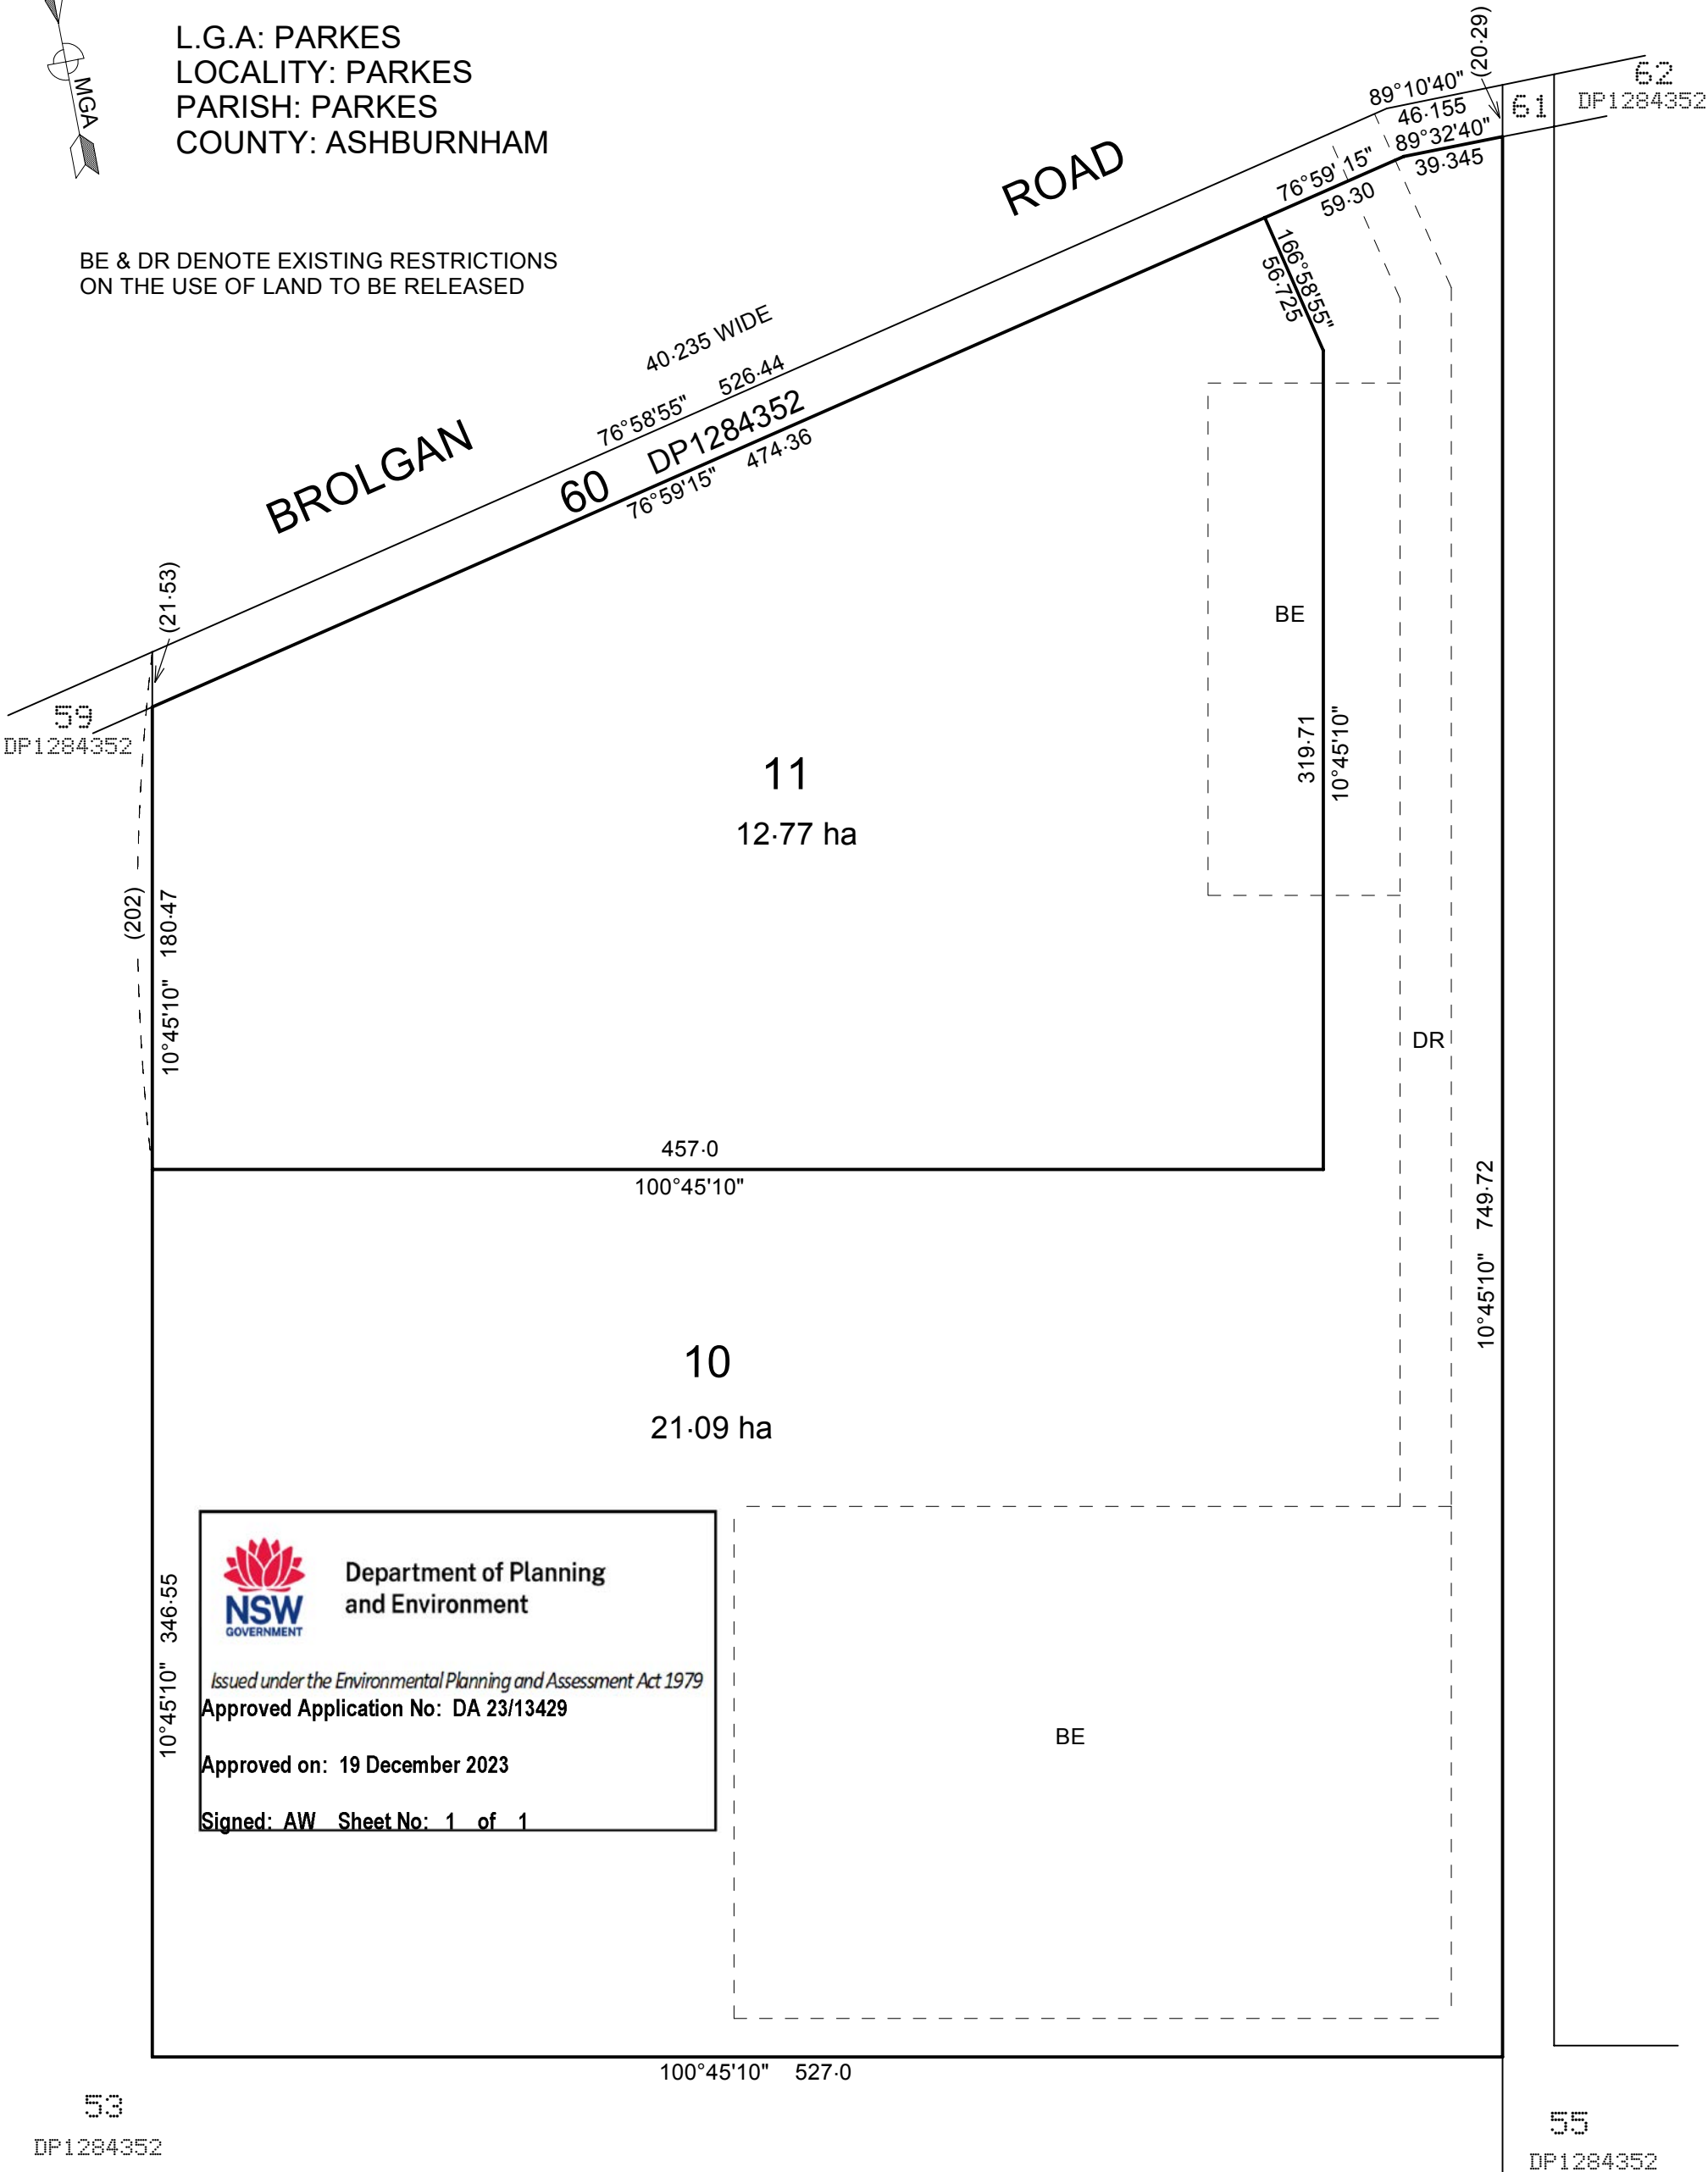

L.G.A: PARKES
LOCALITY: PARKES
PARISH: PARKES
COUNTY: ASHBURNHAM

BE & DR DENOTE EXISTING RESTRICTIONS
ON THE USE OF LAND TO BE RELEASED



ALL DIMENSIONS ARE SUBJECT TO SURVEY

 Registered Surveyors 48 Reid St. Parkes, NSW Ph: (02) 6862 2208 Email: arndellsurvey@bigpond.com	Rev.	Date	Description	Reduction Ratio: 2500@A3	Project: Pet Care Distributors Subdivision	Drawing No.	
				Date: 12 April 2023		050100 Scale: 1:2500	Revision
	Drawn by: AB		Checked by: ARA				Reference: 11881