


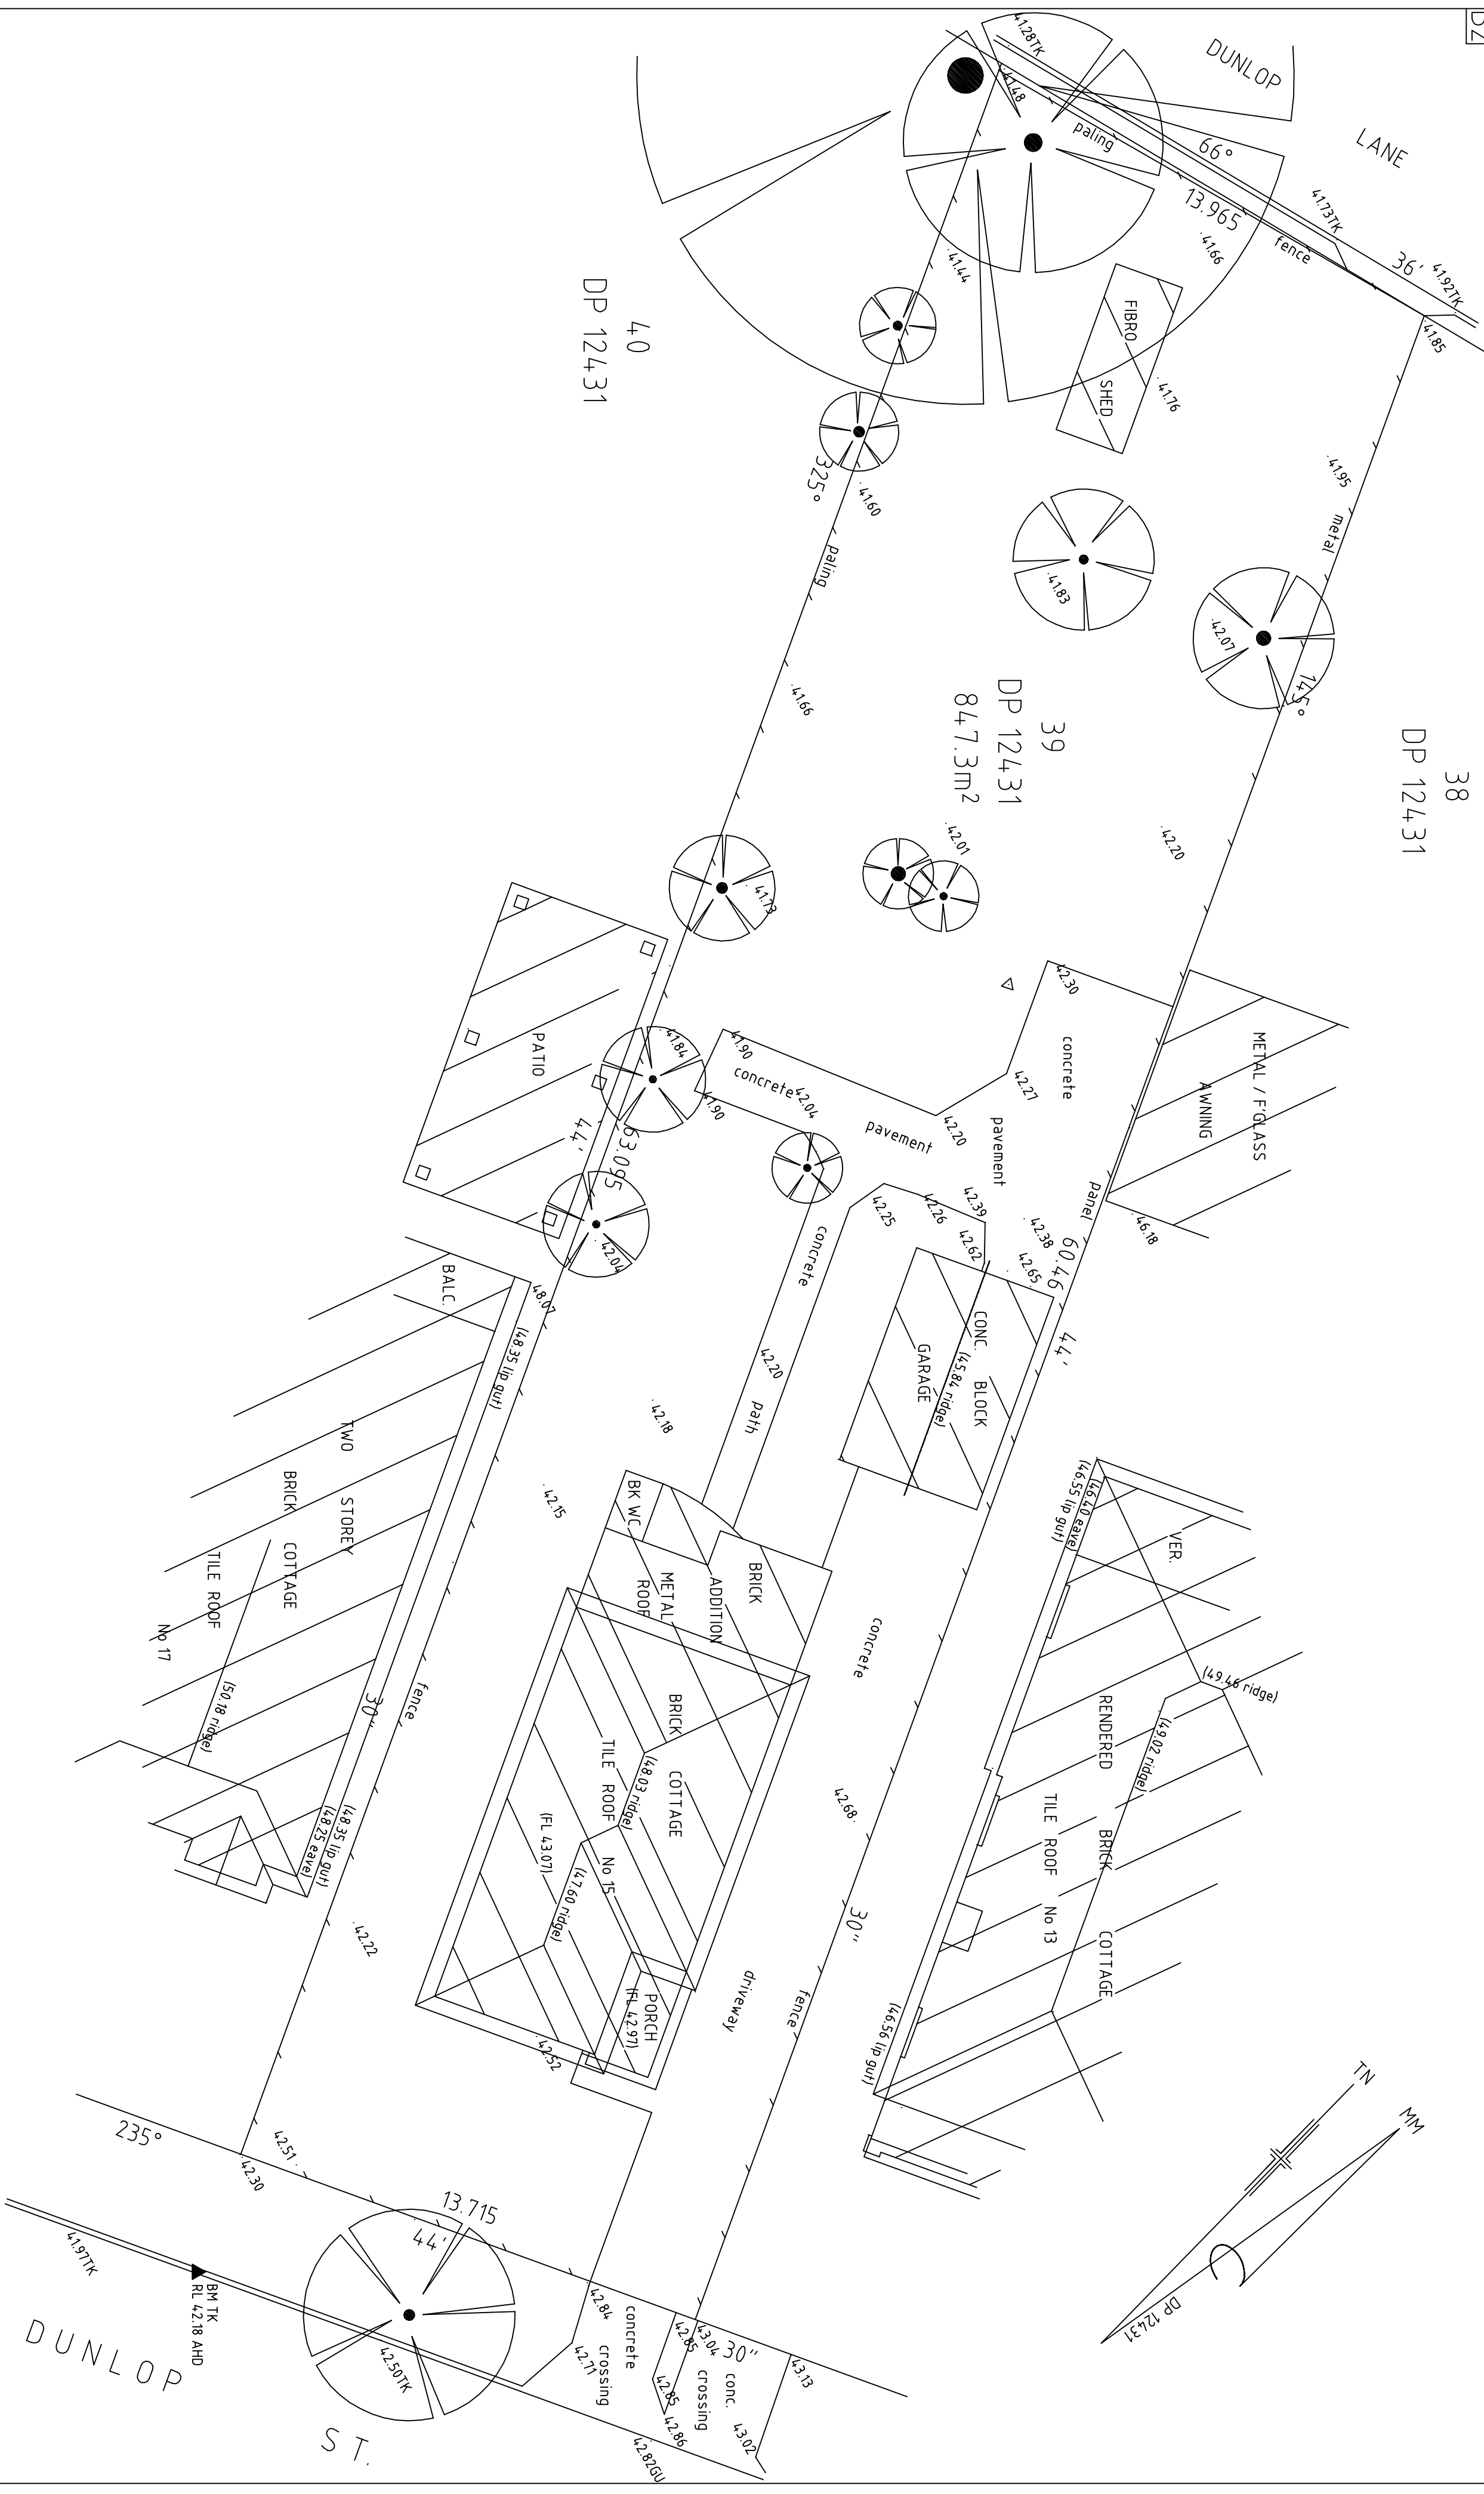

NOTES

1. BOUNDARIES HAVE NOT BEEN SURVEYED FOR THE PURPOSES OF A SITE DETAIL SURVEY
2. TITTLE DEED DIMENSIONS SHOWN BEING LOT 39 IN DP 12431
3. SITE DETAIL LOCATIONS ARE DIAGRAMED THE ONLY SUBJECT TO BOUNDARY SURVEY
4. SOURCE AND ORIGIN OF LEVELS - SCIMS SSM 93037 RL 45.584 AHD

JIM ALVIR SURVEYING		PLAN	
369 BEXLEY ROAD, BEXLEY NORTH N.S.W. 2207 T: 9502-4626 M: 0416-288-536 E: jim.alvir@optusnet.com.au		SITE DETAIL SURVEY 15 DUNLOP ST, ROSELANDS (LOT 39 DP 12439)	
CLIENT	SCALE	DATUM	DATE
SAAW WAWI	1:100 @ B2	AHD	23/05/23
			CHECKED
			JA