


THIS PLAN IS NOT CHECKED OR REGISTERED BY THE LAND TITLES OFFICE

ALTERATIONS MAY BE REQUIRED PRIOR TO ITS ACCEPTANCE AND REGISTRATION



ALL DIMENSIONS AND AREAS STATED ON THIS PLAN ARE PRELIMINARY ONLY AND ARE SUBJECT TO CONFIRMATION AND FURTHER SURVEY

THE POSITION AND NATURE OF EASEMENTS TO BE CREATED ARE SUBJECT TO FURTHER SURVEY

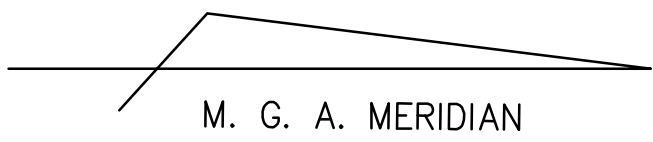

NORTH

PRELIMINARY DRAWING ONLY  
FOR DEVELOPMENT APPLICATION ONLY  
NOT FOR CONSTRUCTION

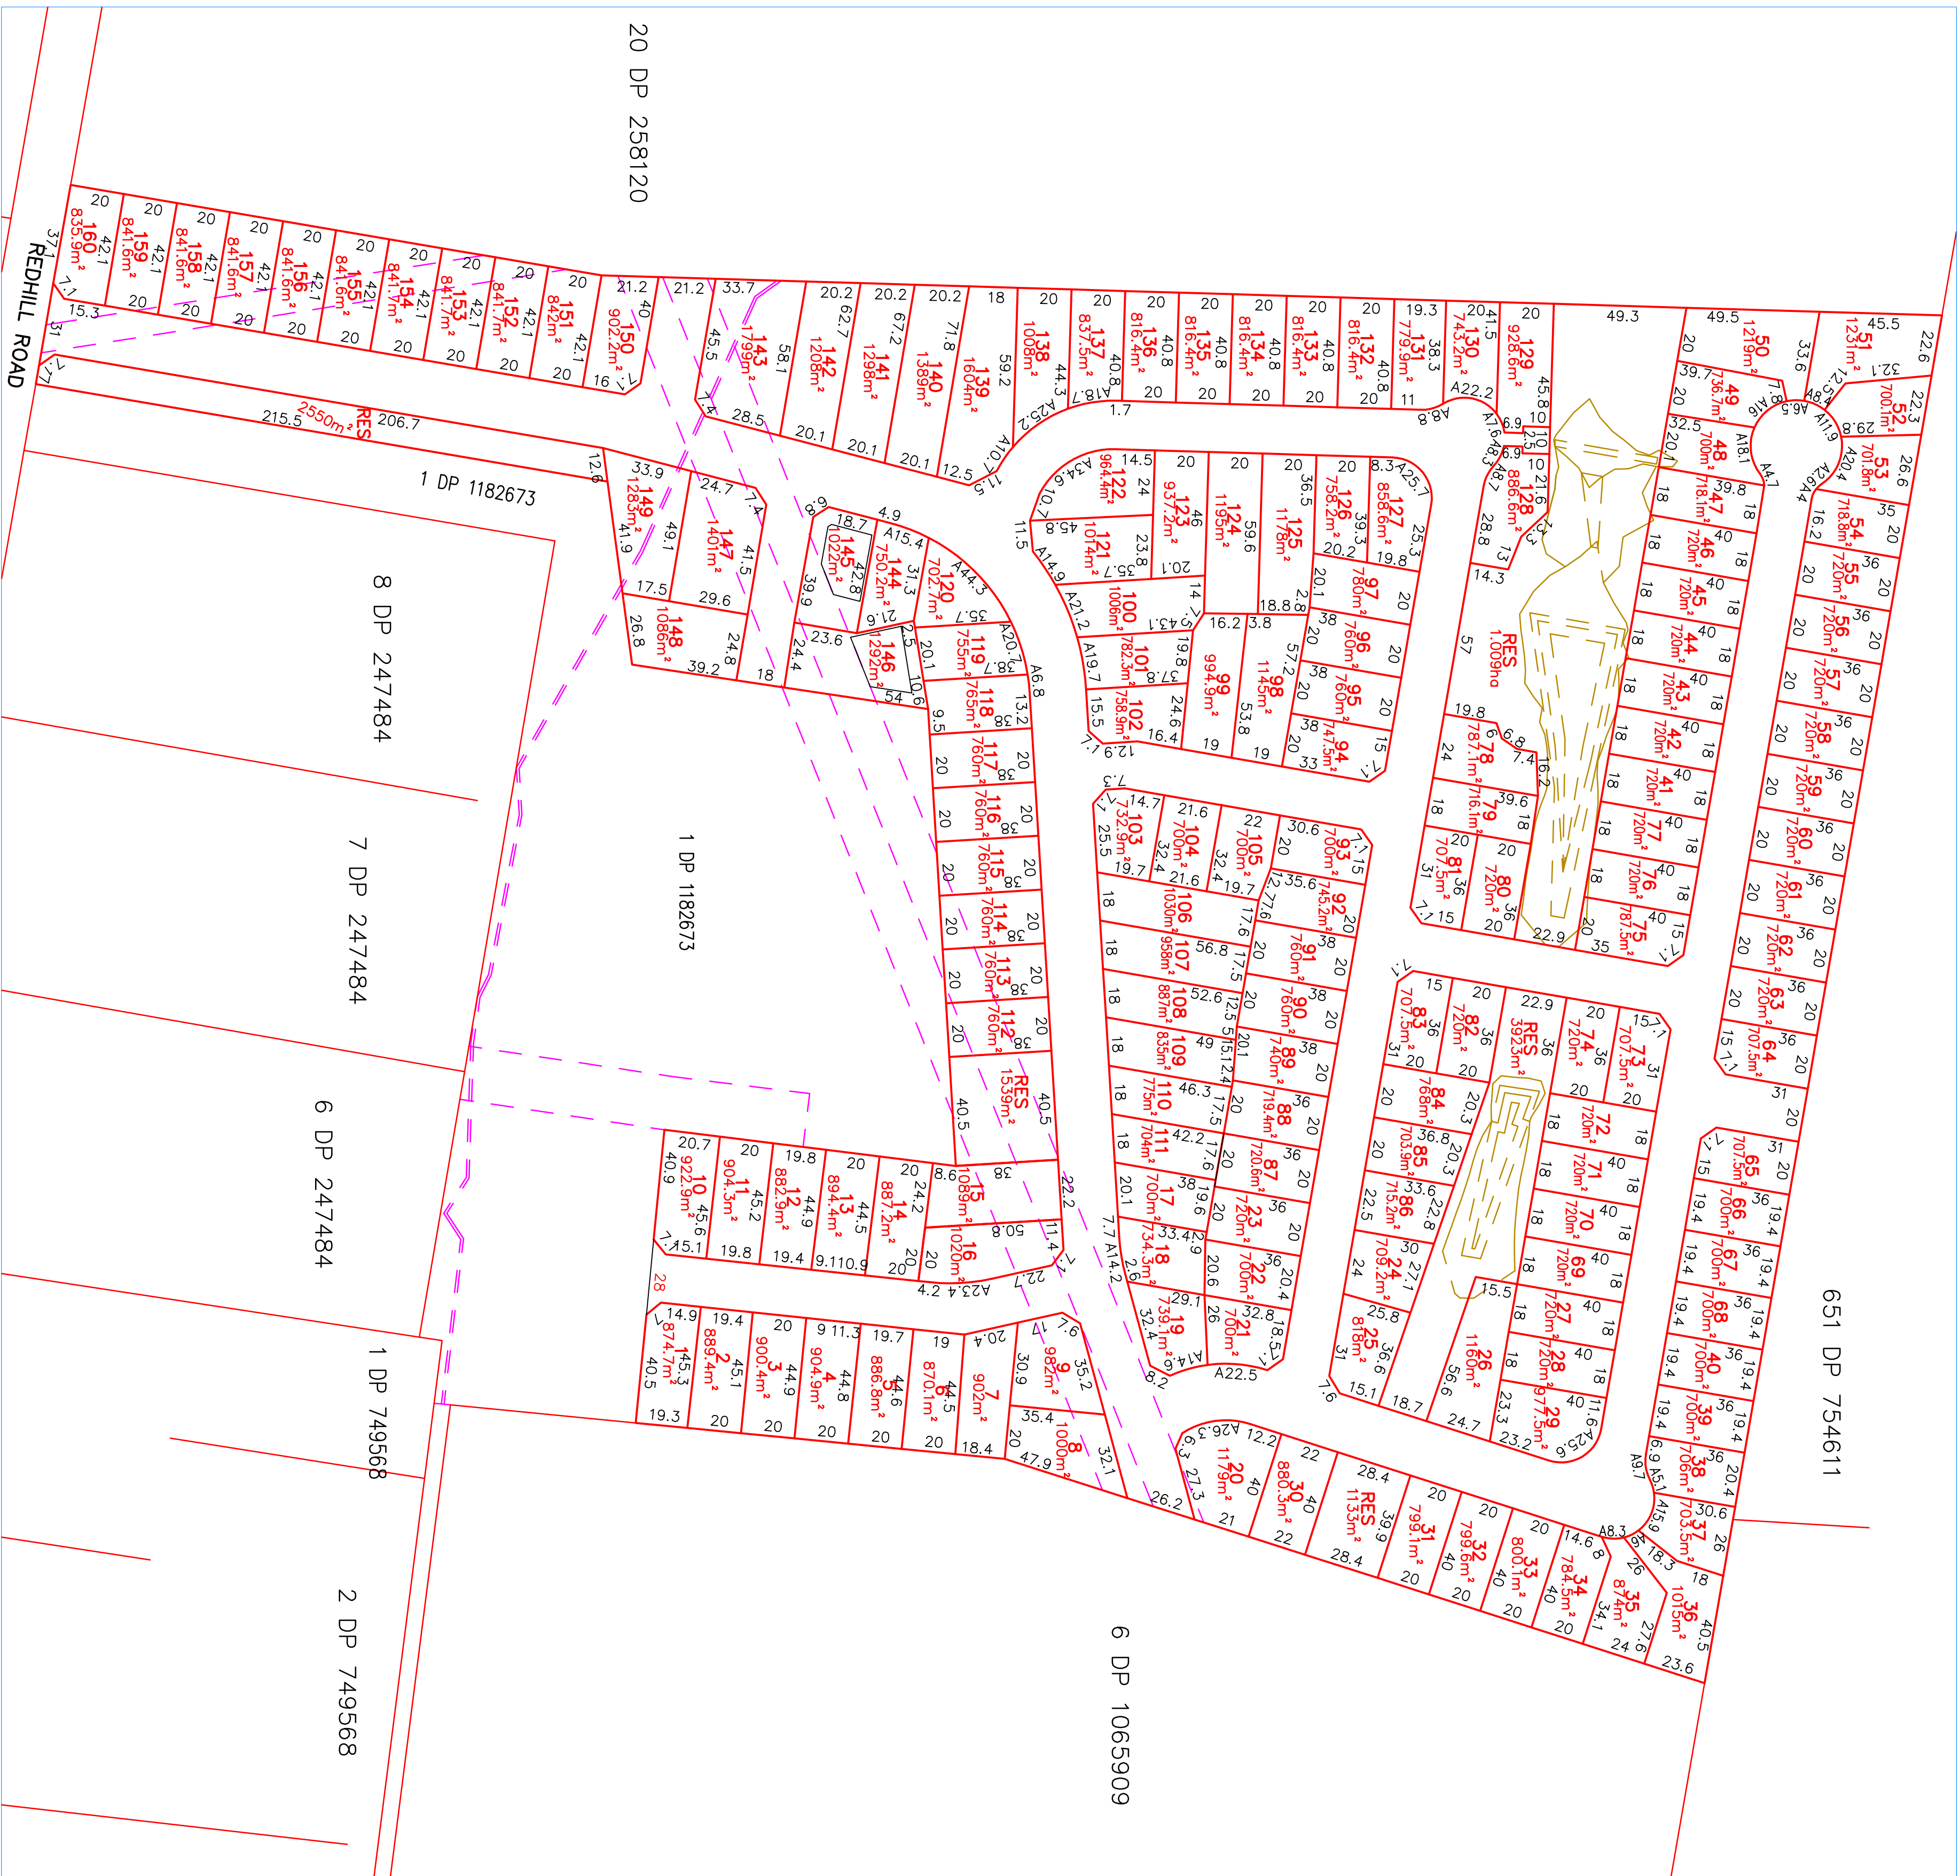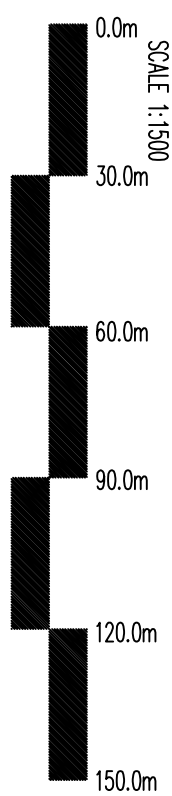

		I HEREBY CERTIFY THAT ENGINEERING WORKS SHOWN ON THIS PLAN ARE WORK-AS-EXECUTED AND HAVE BEEN CONSTRUCTED GENERALLY IN ACCORDANCE WITH THE PLANS AND SPECIFICATIONS ASSIGNED BY THE C.E.D.		NAME: .....	SIGNATURE: .....	DATE: .....
A	preliminary engineering, roads, sewer storm water and potable water	15th Sept, 2023	COPYRIGHT IS NOT TO BE COPIED, OR TRANSMITTED TO ANY THIRD PARTY, WITHOUT THE WRITTEN PERMISSION OF C.P.C. LAND DEVELOPMENT CONSULTANTS PTY LTD			
ISSUE	AMENDMENT	DATE	DESIGNED W/C	SCALE 1:1500	SHEET A1	
<div><div><div><div></div><div></div></div><div><div></div><div></div></div></div><div><div>SRD</div><div>LAND CONSULTING</div></div></div> <div>GOLDBURN: 4823 5100   YOUNG: 6382 1501</div> <div>THE LAND CONSULTANT SPECIALISTS</div> <div>www.srdland.com.au</div>						
SHEET SUBJECT LOT DETAILS			PROJECT PROPOSED SUBDIVISION OF LOT 2 DP 1182673 & 2 DP 1261311 REDHILL ROAD, YOUNG			
PLAN VIEW – DIMENSIONS						
CLIENT	ISSUE	PROJECT NO.	SHEET NO.	SHEET		
REDHILL DEVELOPMENT PTY LTD	A	18310	1 of 3	A1		




THIS PLAN IS NOT CHECKED OR REGISTERED BY THE LAND TITLES OFFICE



ALTERATIONS MAY BE REQUIRED PRIOR TO ITS ACCEPTANCE AND REGISTRATION

ALL DIMENSIONS AND AREAS STATED ON THIS PLAN ARE PRELIMINARY ONLY AND ARE SUBJECT TO CONFIRMATION AND FURTHER SURVEY

THE POSITION AND NATURE OF EASEMENTS TO BE CREATED ARE SUBJECT TO FURTHER SURVEY

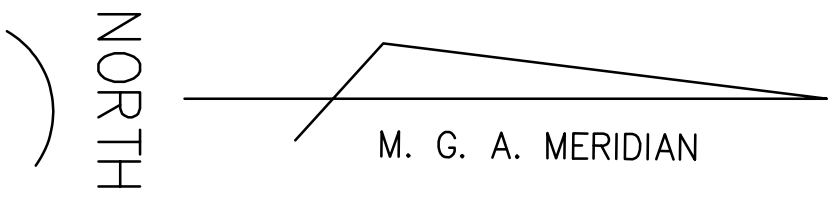

PRELIMINARY DRAWING ONLY  
FOR DEVELOPMENT APPLICATION ONLY  
NOT FOR CONSTRUCTION

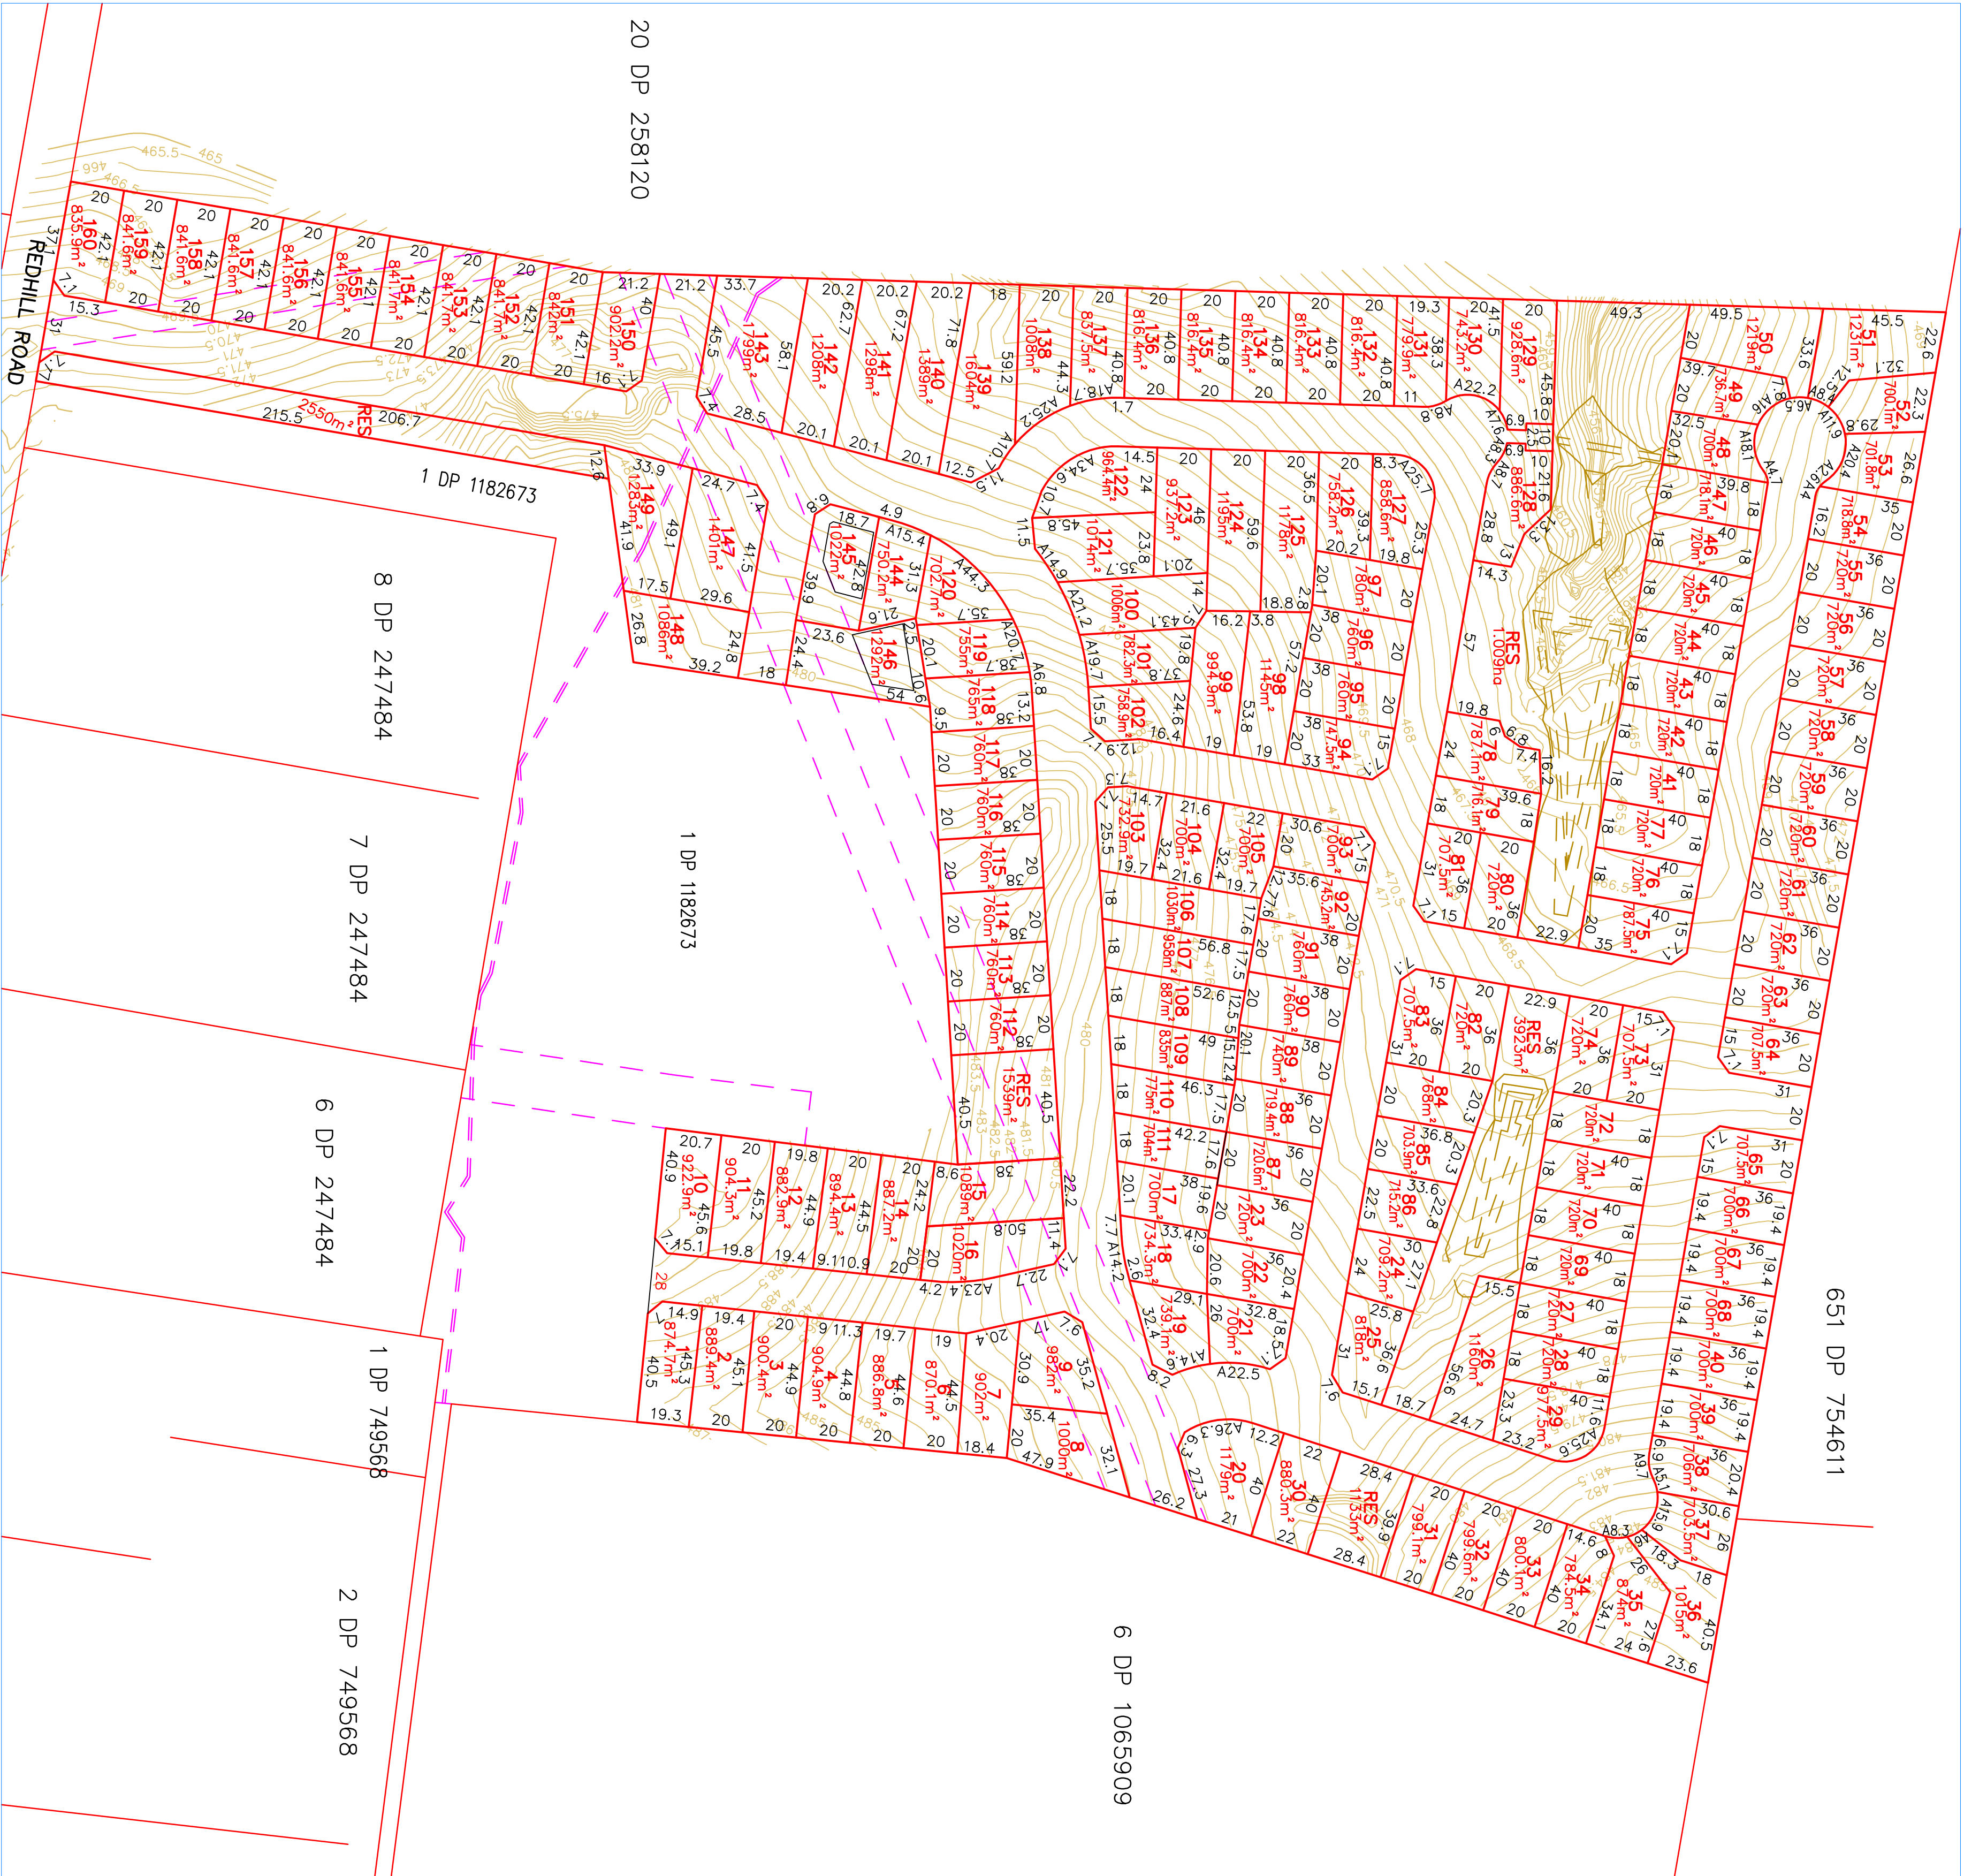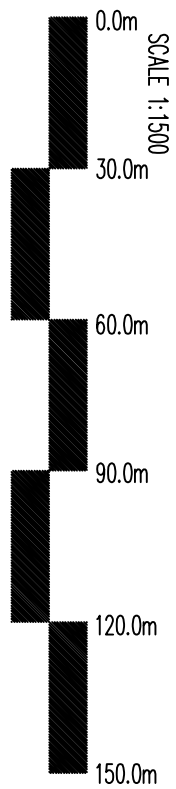

		NAME: .....		DATE		I HEREBY CERTIFY THAT ENGINEERING WORKS SHOWN ON THIS PLAN ARE WORK-AS-EXECUTED AND HAVE BEEN CONSTRUCTED GENERALLY IN ACCORDANCE WITH THE PLANS AND SPECIFICATIONS APPROVED BY THE DIRECTOR IN ACCORDANCE WITH THE GENERAL REQUIREMENTS			
		SIGNATURE: .....		15th Sept, 2023			CHECKED		
		CAPACITY: .....		DRAWN			APPROVED		
		DATE: .....		W/C			SHEET		
				DESIGNED			SCALE		
A	preliminary engineering, roads, sewer storm water and potable water	15th Sept, 2023			W/C	1:1500	A1		
AMENDMENT	DATE								
		COPYRIGHT NOTICE: THIS DRAWING IS NOT TO BE COPIED, OR TRANSMITTED TO ANY THIRD PARTY, WITHOUT THE WRITTEN PERMISSION OF G.P.C. LAND DEVELOPMENT CONSULTANTS PTY LTD		GOLDBURN: 4823 5100   YOUNG: 6382 1501 THE LAND CONSULTANT SPECIALISTS www.srland.com.au					
				CLIENT		SHEET SUBJECT		LOT DETAILS	
				REDHILL DEVELOPMENT PTY LTD		PLAN VIEW – DIMENSIONS CONTOURS		PROPOSED SUBDIVISION OF LOT 2 DP 1182673 & 2 DP 1261311 REDHILL ROAD, YOUNG	
		ISSUE		PROJECT NO.		SHEET NO.		SHEET	
		A		18310		2 of 3		A1	




THIS PLAN IS NOT CHECKED OR REGISTERED BY THE LAND TITLES OFFICE

ALTERATIONS MAY BE REQUIRED PRIOR TO ITS ACCEPTANCE AND REGISTRATION


ALL DIMENSIONS AND AREAS STATED ON THIS PLAN ARE PRELIMINARY ONLY AND ARE SUBJECT TO CORRECTION AND FURTHER SURVEY

THE POSITION AND NATURE OF EASEMENTS TO BE CREATED ARE SUBJECT TO FURTHER SURVEY

PRELIMINARY DRAWING ONLY  
FOR DEVELOPMENT APPLICATION ONLY  
NOT FOR CONSTRUCTION

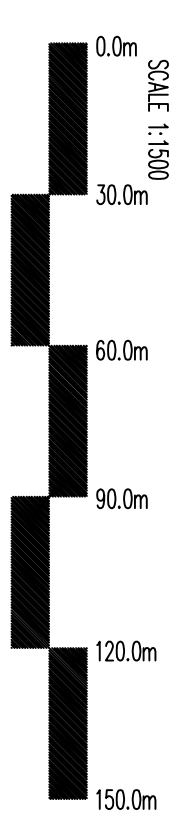

NORTH

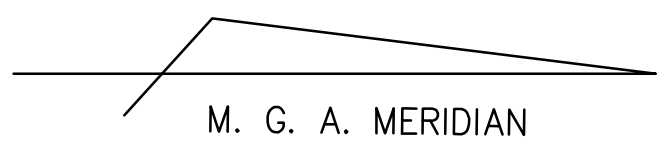[illegible]