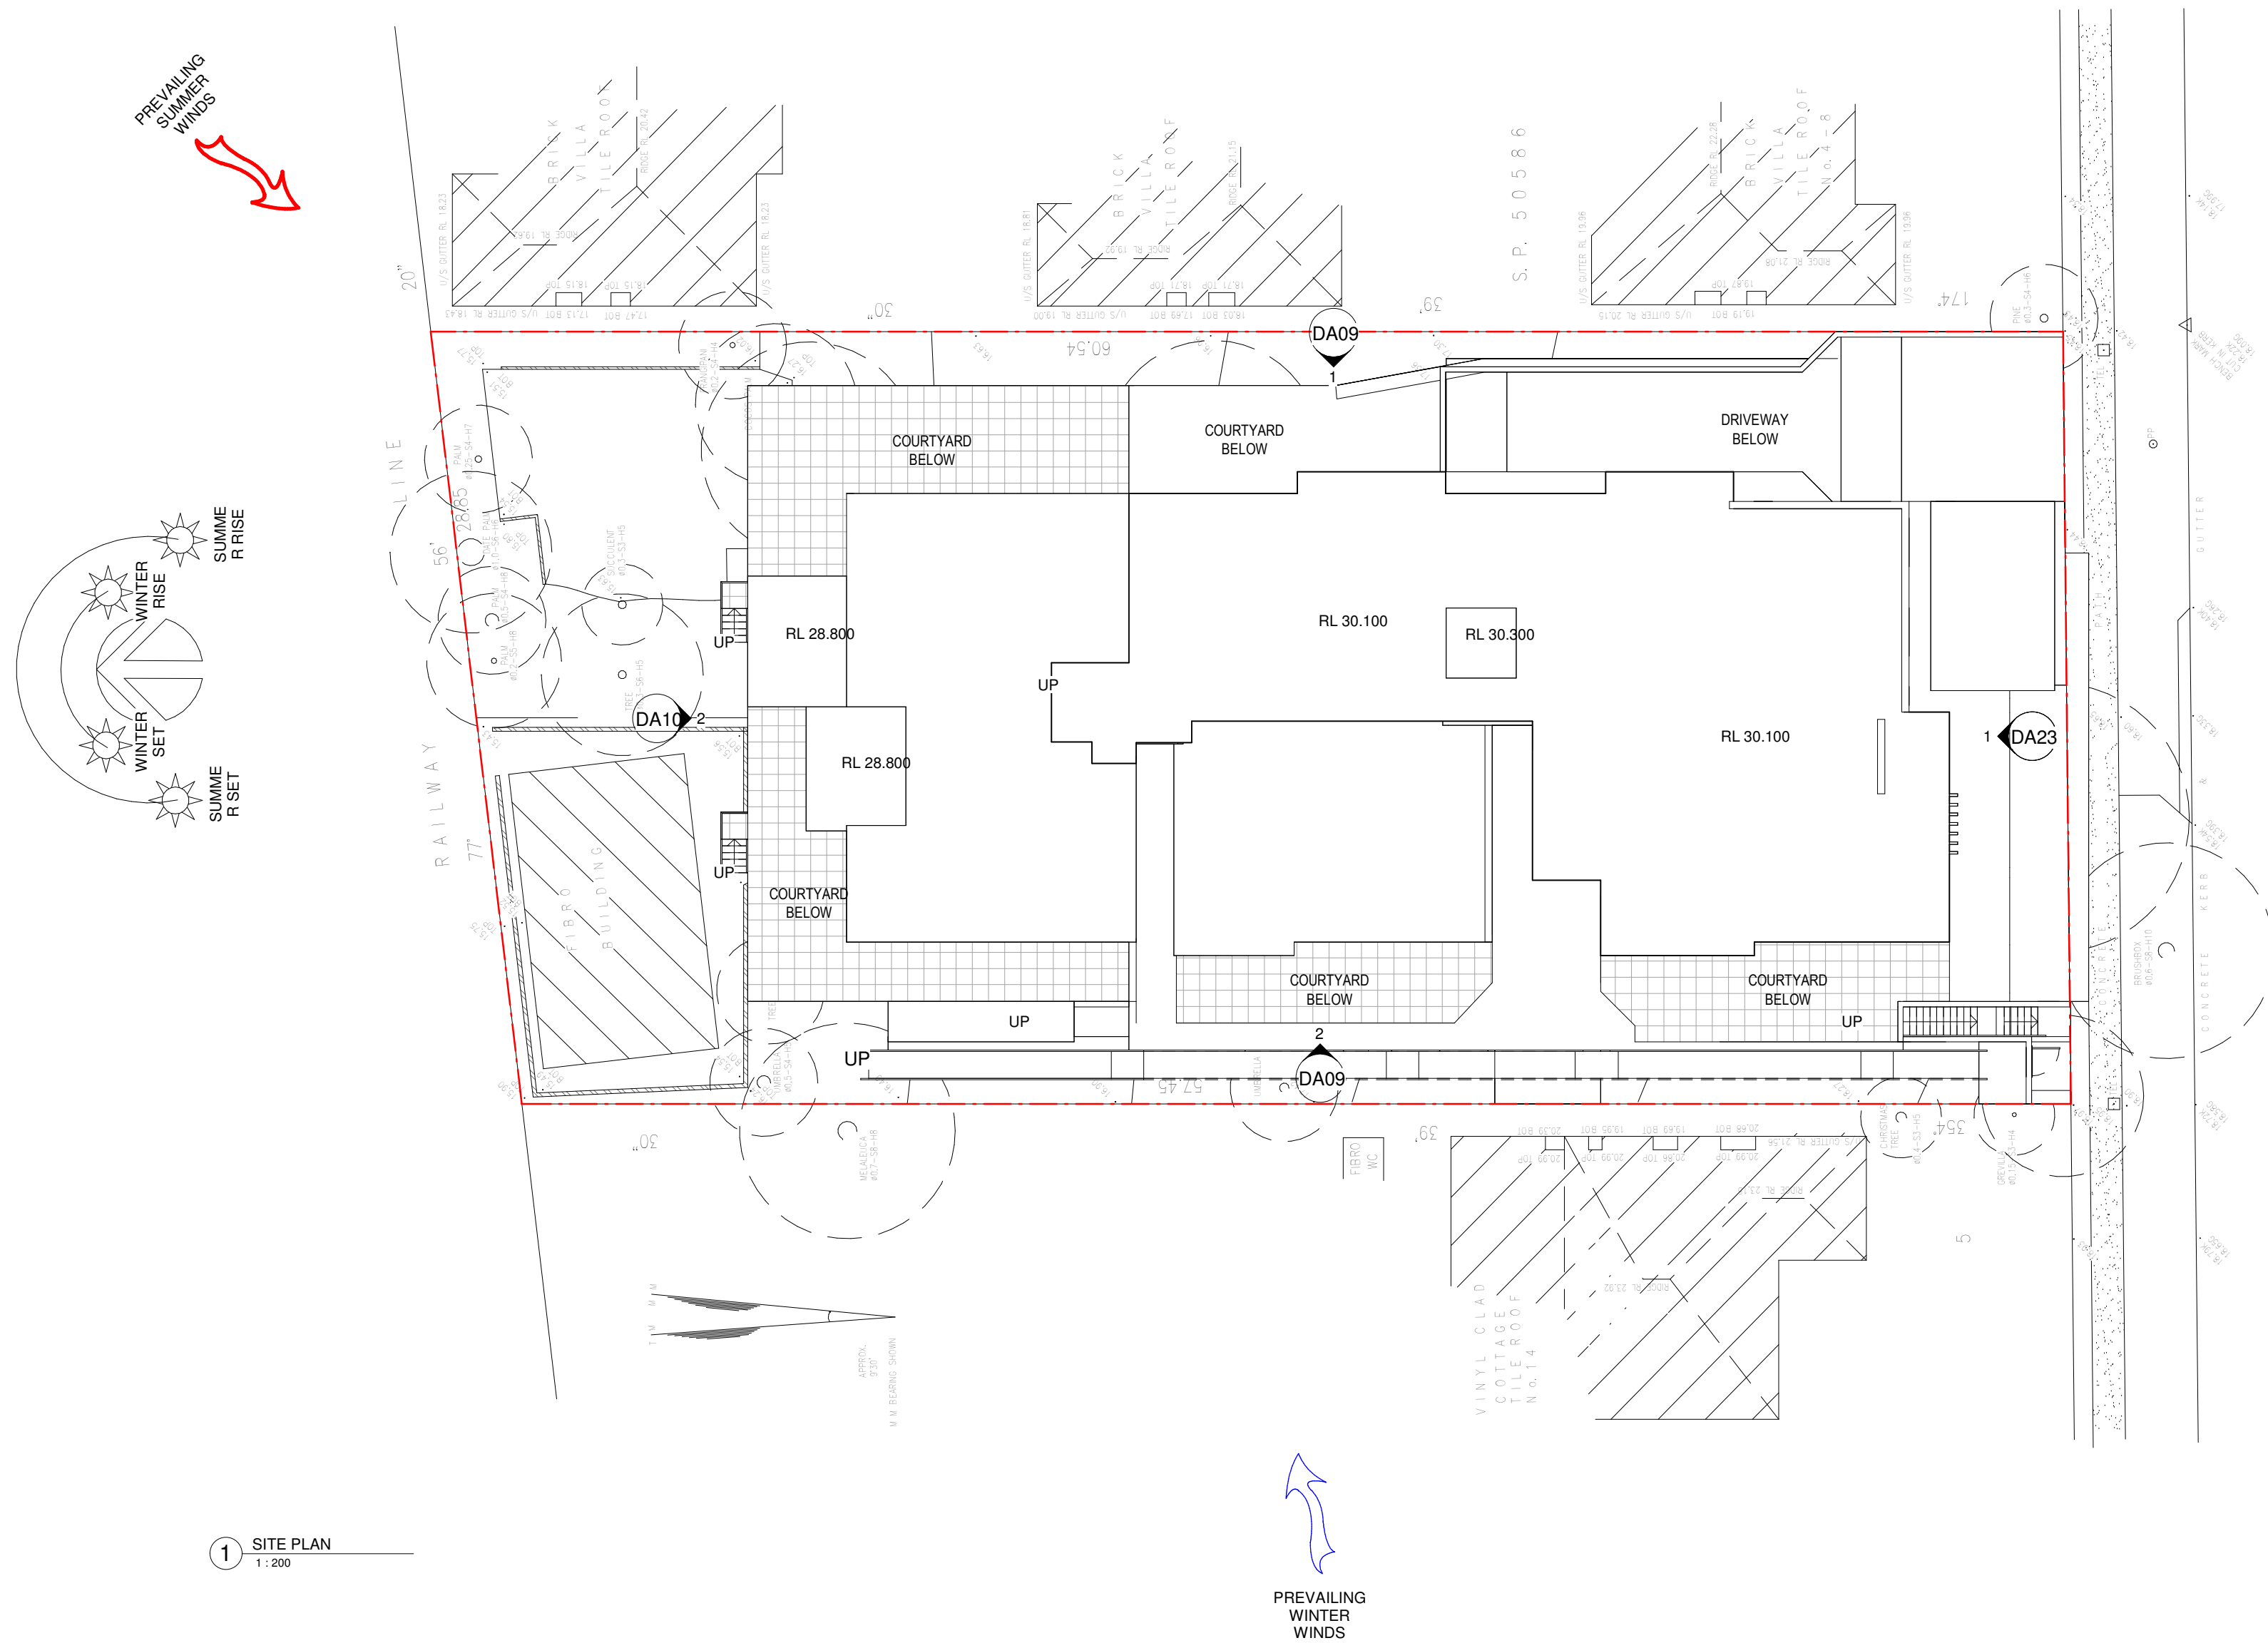


COLIN DE LORE & ASSOC. PTY. LTD.

ARCHITECT × DESIGNER

SUITE 303, LEVEL 3, 398 BANKSTOWN NSW 2200


TEL: 9796 3450 FAX: 9708 1002 MOBILE: 0411 544 320

EMAIL: colindelore2@optusnet.com.au

NOT FOR CONSTRUCTION

Scale 1 : 200 @ A1

0 1m 2m 4m 8m

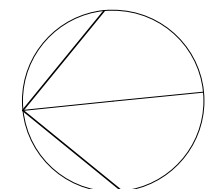

REV	DESCRIPTION	DATE
A	ISSUE FOR COMMENT	22 Aug 2023
B	EXTERNAL RAMP AND ENTRY LEVEL ADJUSTMENT	23 Aug 2023
C	ACCESSIBILITY AMENDMENT	08 Sep 2023
E	FOR REVIEW	14 Sep 2023
F	FOR REVIEW	22 Sep 2023
G	FOR REVIEW	26 SEP 2023
H	FOR DA	13 OCT 2023

CLIENT

SILLVUE PTY LTD

PROJECT

10-12 PARMAL AVENUE PADSTOW

SHEET

SITE ANALYSIS

Date

JUL 2023

Scale @ A1

1 : 200

Revision

H

Job Number

2019-125

Drawing number

DA01