


SCHEDULE OF CHANGES TO THE SCHEME

SHEET
No

DP

BOUNDARIES ARE NOT FENCED UNLESS SHOWN OTHERWISE.

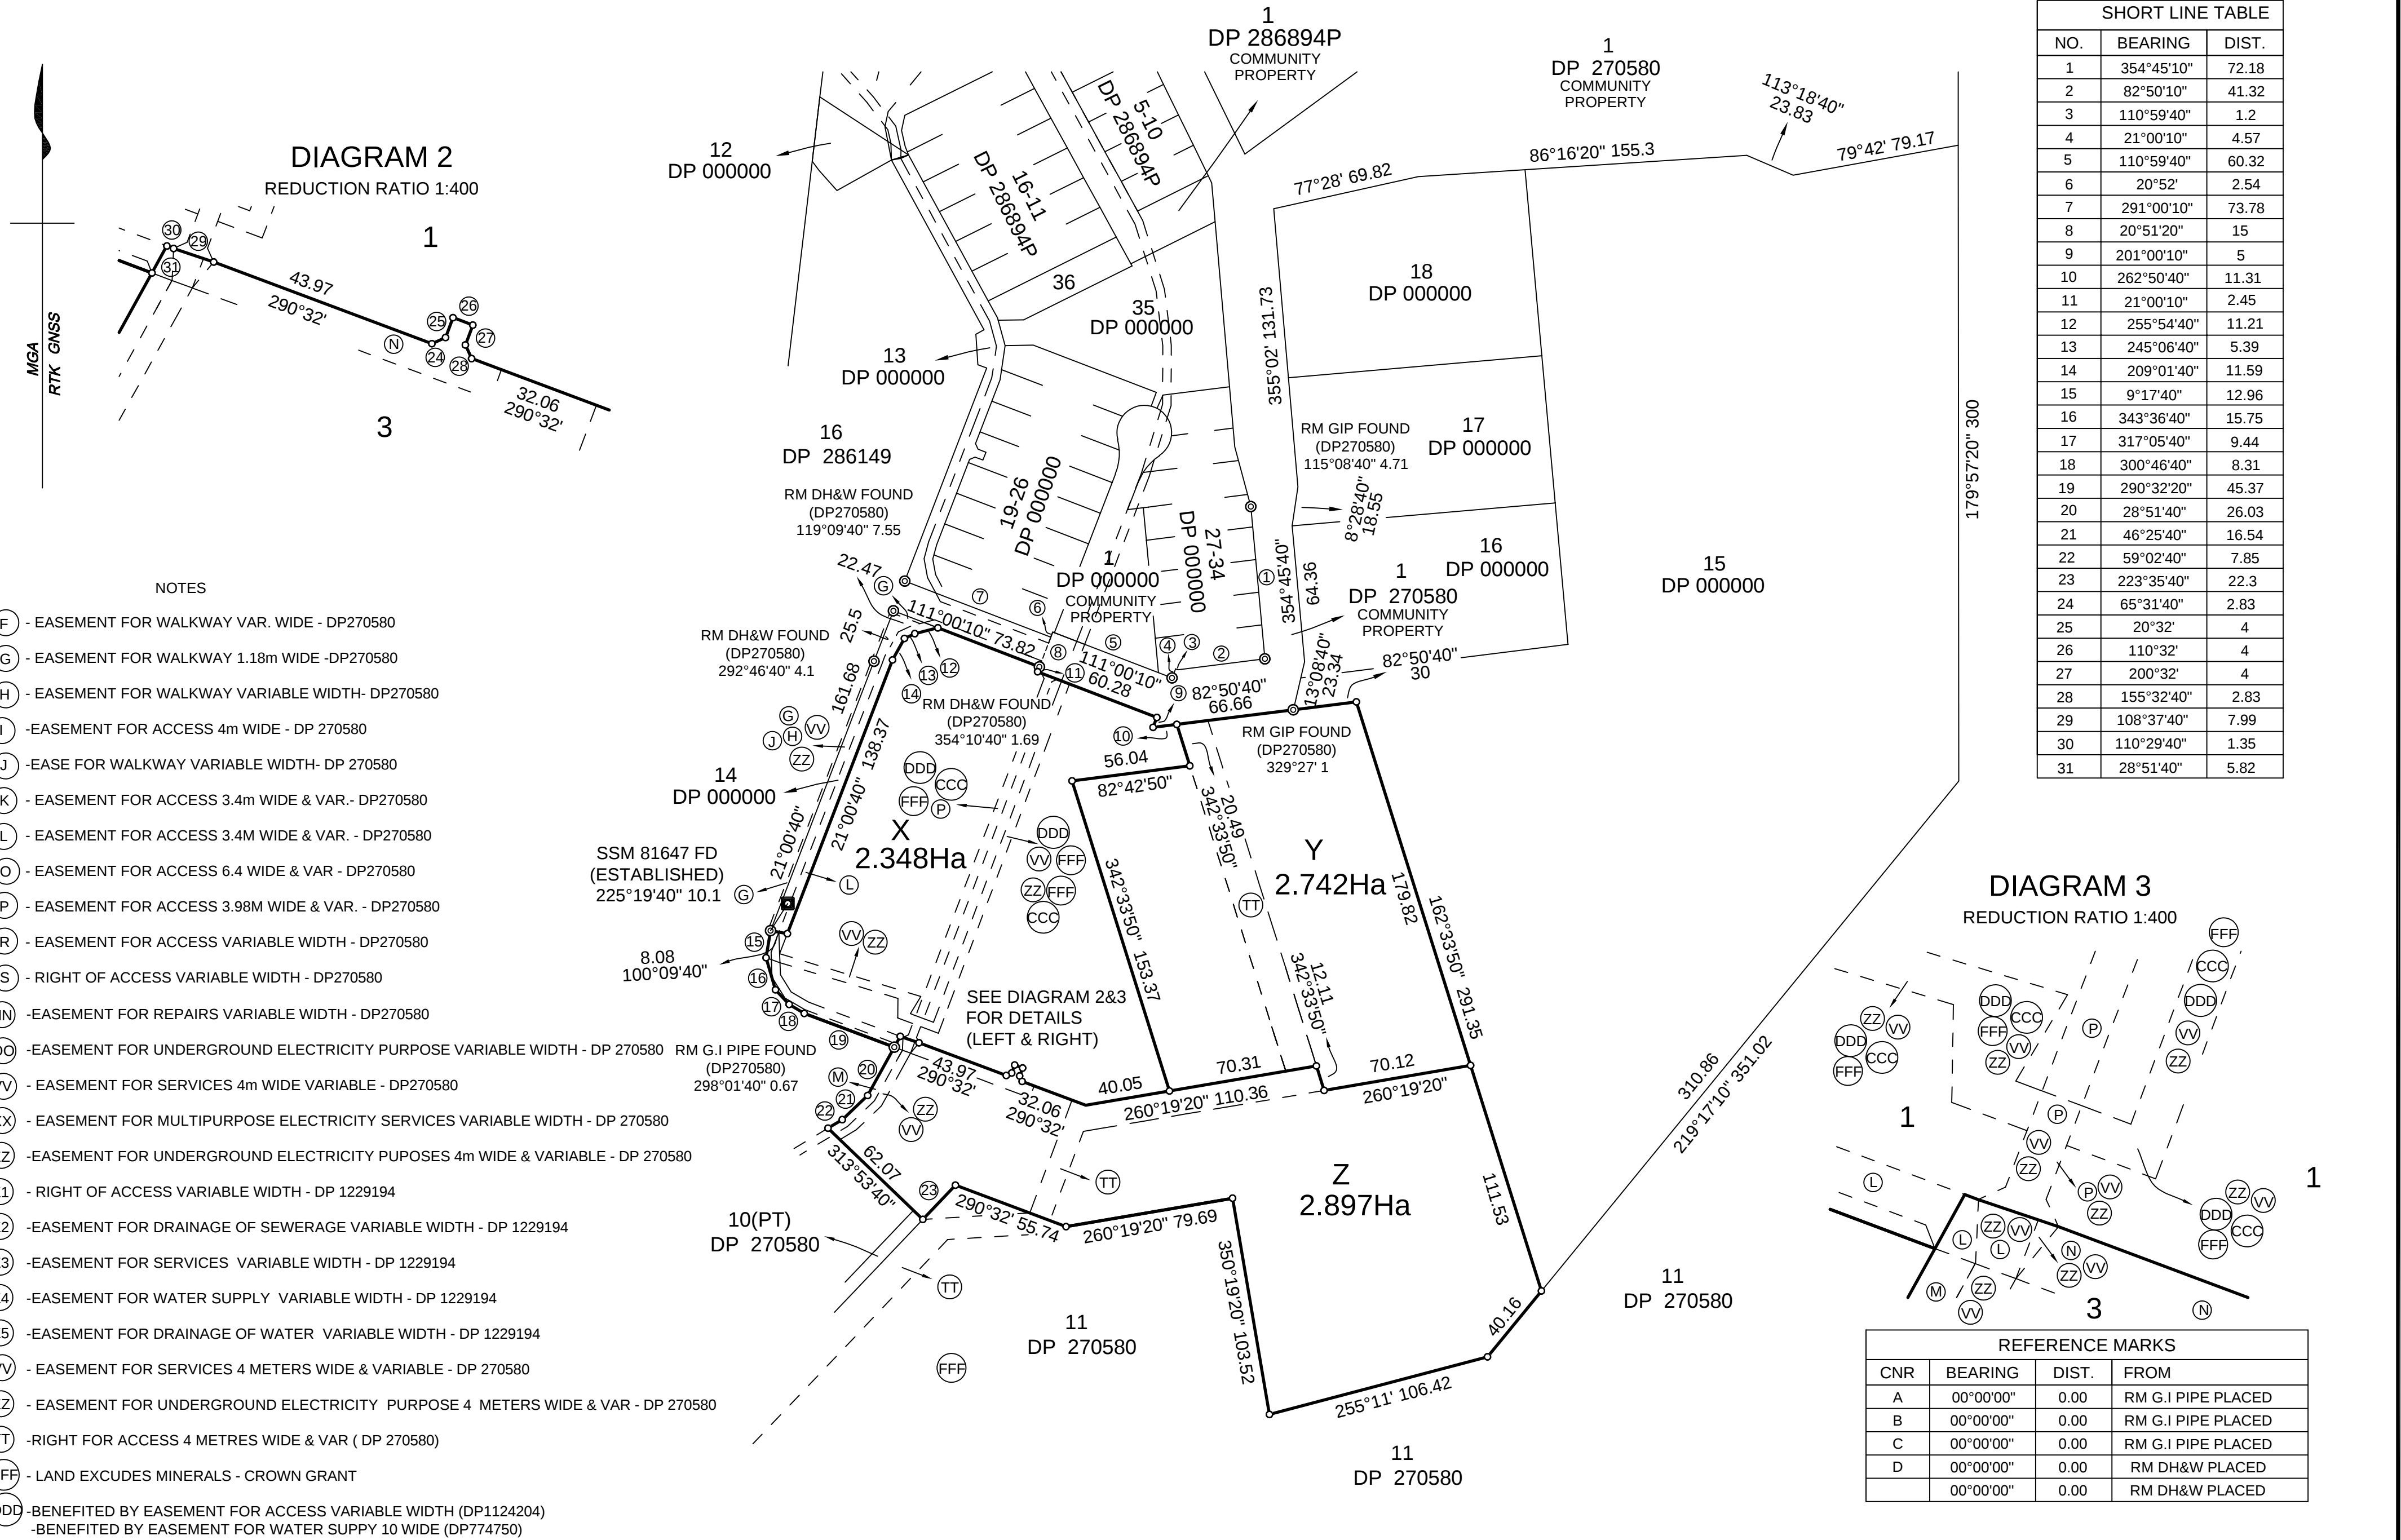

- NOTES
- (F) - EASEMENT FOR WALKWAY VAR. WIDE - DP270580
 - (G) - EASEMENT FOR WALKWAY 1.18m WIDE -DP270580
 - (H) - EASEMENT FOR WALKWAY VARIABLE WIDTH- DP270580
 - (I) -EASEMENT FOR ACCESS 4m WIDE - DP 270580
 - (J) -EASE FOR WALKWAY VARIABLE WIDTH- DP 270580
 - (K) - EASEMENT FOR ACCESS 3.4m WIDE & VAR.- DP270580
 - (L) - EASEMENT FOR ACCESS 3.4M WIDE & VAR. - DP270580
 - (O) - EASEMENT FOR ACCESS 6.4 WIDE & VAR - DP270580
 - (P) - EASEMENT FOR ACCESS 3.98M WIDE & VAR. - DP270580
 - (R) - EASEMENT FOR ACCESS VARIABLE WIDTH - DP270580
 - (S) - RIGHT OF ACCESS VARIABLE WIDTH - DP270580
 - (NN) -EASEMENT FOR REPAIRS VARIABLE WIDTH - DP270580
 - (OO) -EASEMENT FOR UNDERGROUND ELECTRICITY PURPOSE VARIABLE WIDTH - DP 270580
 - (VV) - EASEMENT FOR SERVICES 4m WIDE VARIABLE - DP270580
 - (XX) - EASEMENT FOR MULTIPURPOSE ELECTRICITY SERVICES VARIABLE WIDTH - DP 270580
 - (ZZ) -EASEMENT FOR UNDERGROUND ELECTRICITY PUPOSES 4m WIDE & VARIABLE - DP 270580
 - (E1) - RIGHT OF ACCESS VARIABLE WIDTH - DP 1229194
 - (E2) -EASEMENT FOR DRAINAGE OF SEWERAGE VARIABLE WIDTH - DP 1229194
 - (E3) -EASEMENT FOR SERVICES VARIABLE WIDTH - DP 1229194
 - (E4) -EASEMENT FOR WATER SUPPLY VARIABLE WIDTH - DP 1229194
 - (E5) -EASEMENT FOR DRAINAGE OF WATER VARIABLE WIDTH - DP 1229194
 - (VV) - EASEMENT FOR SERVICES 4 METERS WIDE & VARIABLE - DP 270580
 - (ZZ) - EASEMENT FOR UNDERGROUND ELECTRICITY PURPOSE 4 METERS WIDE & VAR - DP 270580
 - (TT) -RIGHT FOR ACCESS 4 METRES WIDE & VAR (DP 270580)
 - (FFF) - LAND EXCLUDES MINERALS - CROWN GRANT
 - (DDD) -BENEFITED BY EASEMENT FOR ACCESS VARIABLE WIDTH (DP1124204)
-BENEFITED BY EASEMENT FOR WATER SUPPLY 10 WIDE (DP774750)

ROAD WIDTHS, OFFSETS & CONNECTIONS ARE NOT TO SCALE.

BOUNDARIES ARE NOT FENCED UNLESS SHOWN OTHERWISE.

SURVEYOR
Name: ANDREW J MOTT
Date: 17/04/2023
Reference: 21236/04

PLAN OF SUBDIVISION OF LOT 8 & LOT 10 (PT) DP270580
& LOT 1 DP 286150

L.G.A.: MURRAY RIVER
Locality: MOAMA
Reduction Ratio: 1: 2000
Lengths are in metres

Registered

DP