


	Northpoint	CLIENT:	manuel montaos soriano &		NO.	DATE:	PLAN:	BY:	AMENDMENTS:
	I		ELIZABETH BORROMEO LUSTRE	This plan and documentation is the property of SMART CHOICE GRANNY FLATS and under	1	28.09.2023	CONCEPT PLAN 1	мн	
SMART CHOICE		ADDRESS:	: 58 PARRY AVENUE,	no condition can be used or duplicated for copyright. Legal action will be taken in this event. All Measurements on plans are to be in	2	03.10.2023	CONCEPT PLAN 2	MH	
					3	17.10.2023	da submission	МH	
	$ $ Ψ				4				
			NARWEE NSW 2209	millimeters. Drawings are not to be scaled or guessed. Dimensions on site will be amended	5				
GRANNY FLATS			LOT 92 DP 210493	if need be accordingly.	6				
				it need be accordingly.	6				


PLEASE NOTE THAT ALL PLANS AND ASSOCIATED DOCUMENTS
PREPARED OR ARRANGED BY SMART CHOICE GRANNY FLATS
PTY LTD REMAIN THE PROPERTY OF THE BUILDER AND CANNOT
BE USED OR RELIED UPON BY THE OWNER IN ANYWAY OTHER
THAN BUILDING WITH SMART CHOICE GRANNY FLATS PTY LTD.
SHOULD A RELEASE OF SUCH MATERIALS BE SOUGHT THEN THE
COST OF RELEASE WILL BE APPLIED AND A SEPARATE RELEASE
AGREEMENT WILL NEED TO BE ENTERED. SMART CHOICE
GRANNY FLATS RESERVES THE RIGHT TO REFUSE SUCH RELEASE
REQUESTS.

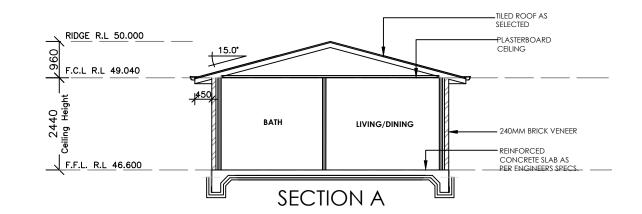

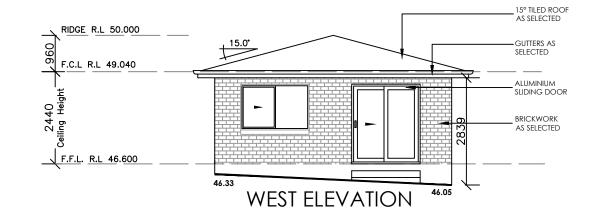

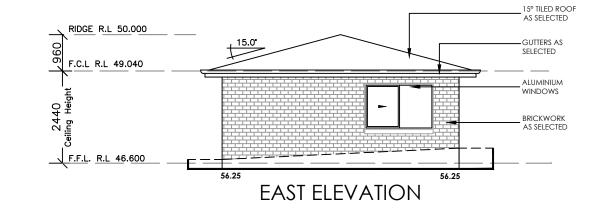



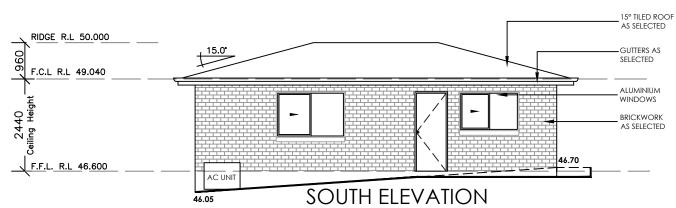



Scale 1:100	04			
Drawn by M.HANNA Project no.				
Date 28.09.2023				
ELEVATIONS &				
SECTION	A			