


DETAIL SURVEY OF NO 6 GOULD STREET, CAMPSIE
ORIGIN OF LEVEL: SSM 50119 RL: 9.787 (AHD) - BY SCIMS

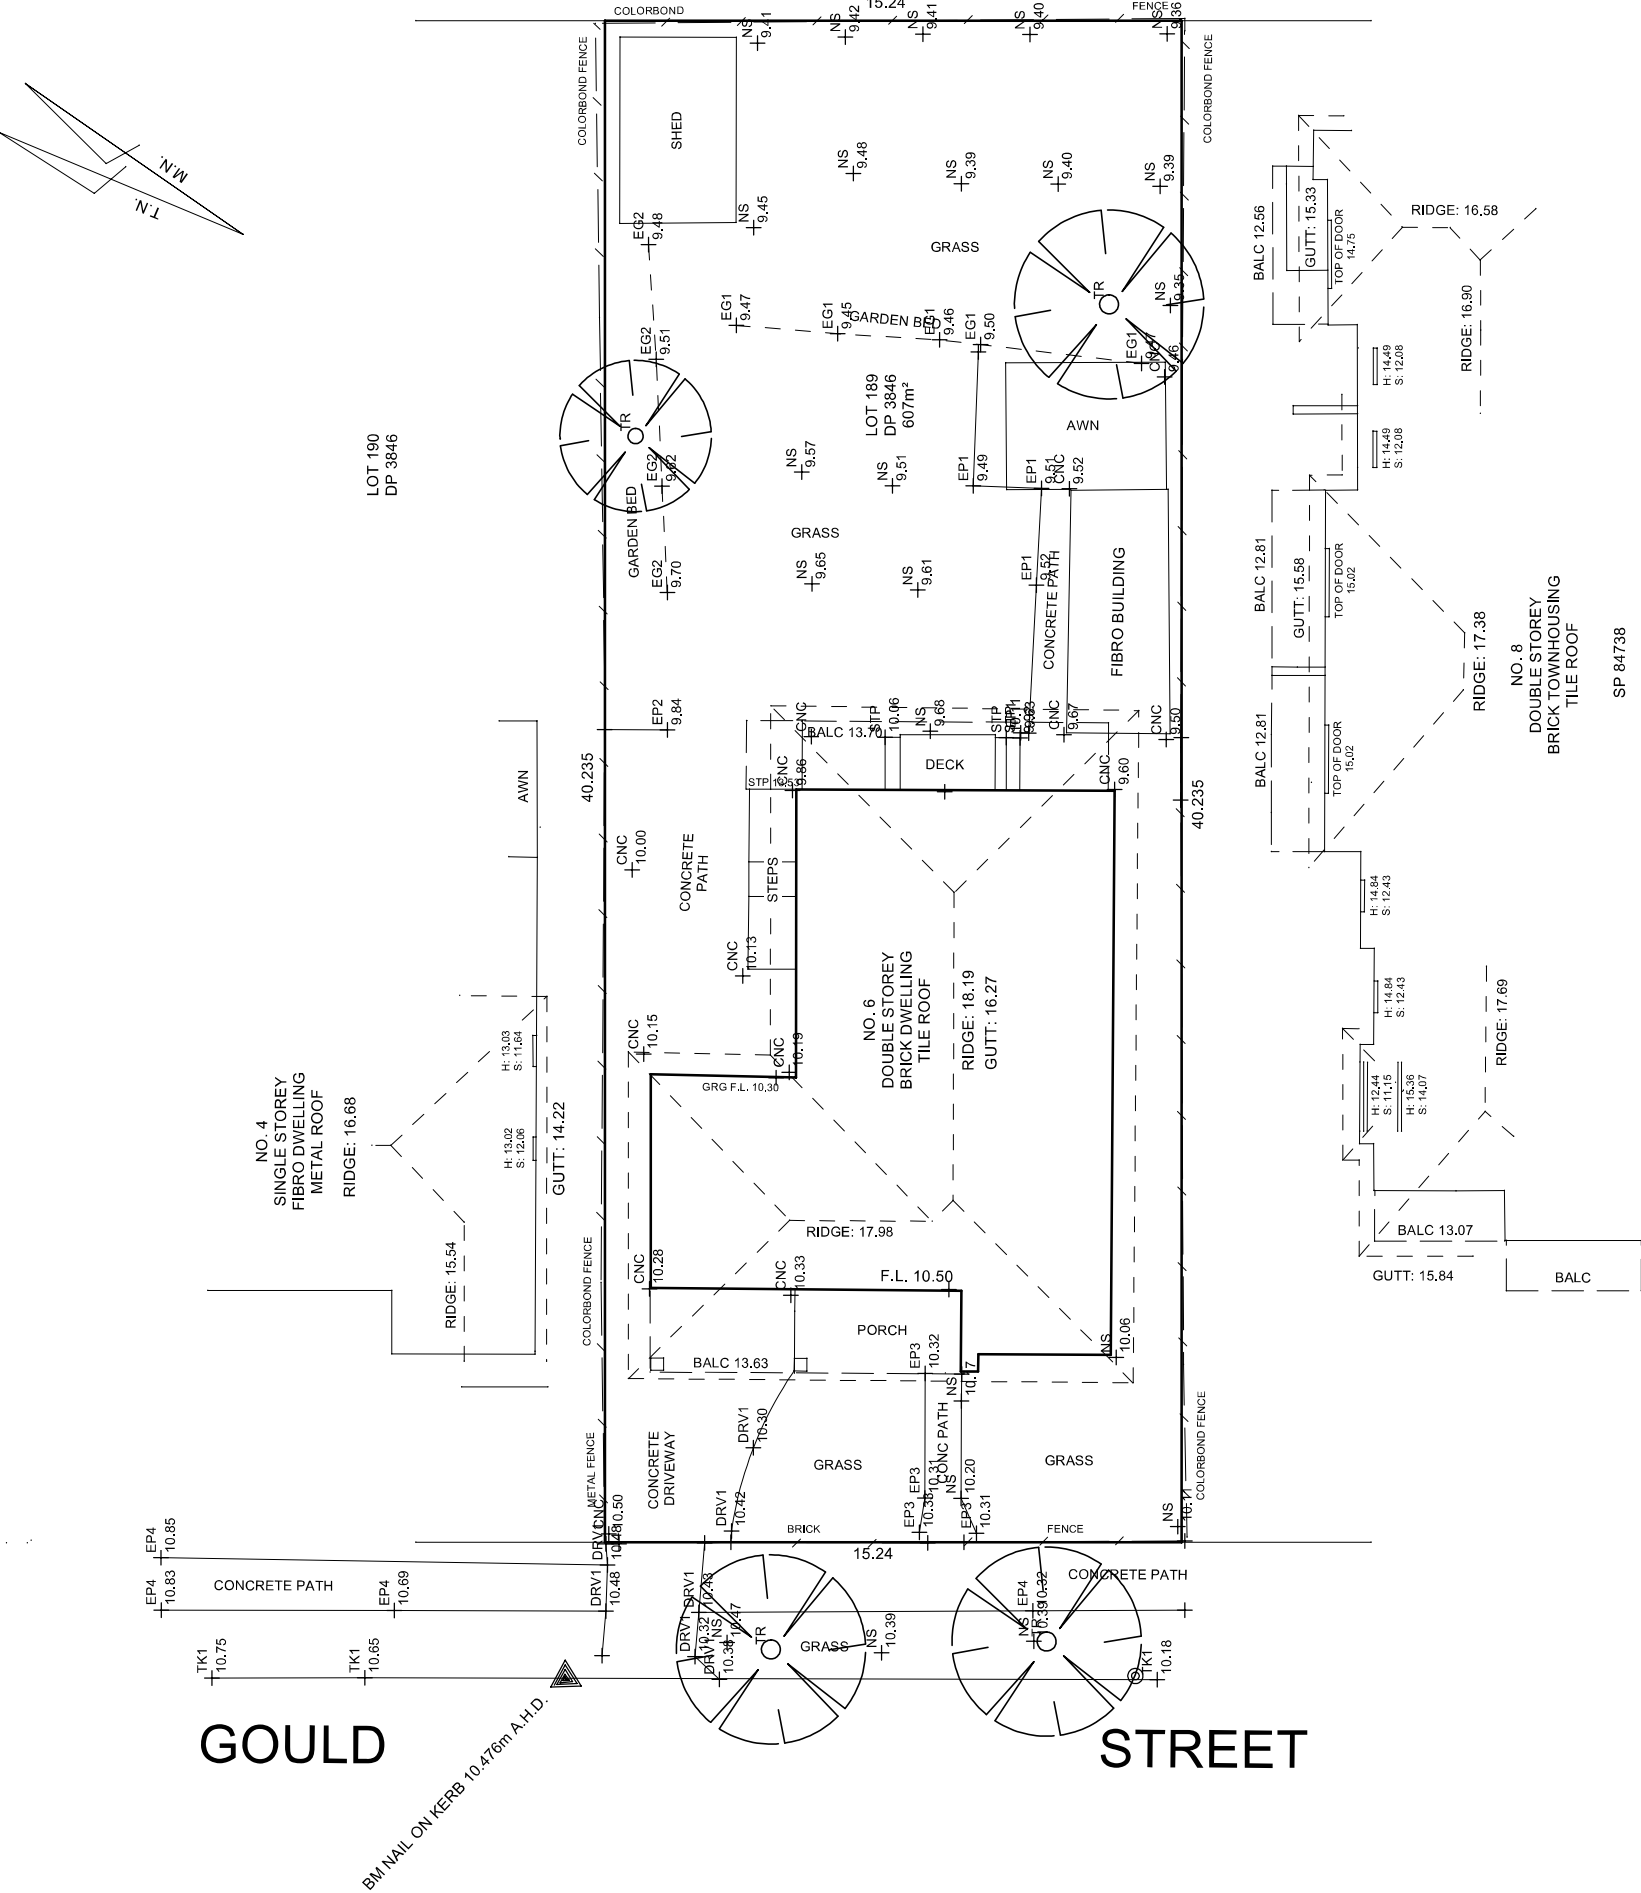

I, Dean Henry, OF Henry Land Services, A SURVEYOR REGISTERED UNDER THE SURVEYING & SPATIAL INFORMATION ACT 2002 HEREBY CERTIFY THAT THE BOUNDARIES DEPICTED ON THIS PLAN WERE SURVEYED BY ME, OR UNDER MY CLOSE PERSONAL SUPERVISION

8/09/23

© COPYRIGHT 2023 GEOSPEC SURVEYING
THIS PLAN REMAINS THE PROPERTY OF GEOSPEC SURVEYING. UNAUTHORIZED REPRODUCTION, DISTRIBUTION OR ALTERATION OF THIS PLAN IN WHOLE OR IN PART IS STRICTLY PROHIBITED.

- TREE (D/H/S) APPROX
COMMUNICATIONS PIT
STORMWATER PIT
SEWER IO
- POWER POLE / PP
GAS METER
WATER METER
MAN HOLE

GEOSPEC SURVEYING
LAND AND CONSTRUCTION SURVEYING
E: info@geospec.com.au
M: 0466 350 800

SURVEYED: 02/09/2023
SURVEYED BY: M.Z
DRAWN BY: M.Z
VERIFIED BY: D.H

DETAIL SURVEY PLAN OF
LOT 189 IN D.P. 3846
6 GOULD STREET, CAMPSIE

SCALE: 1:200 @ A3
SHEET 1 OF 1
REF No. 20230821