



LEGEND:	
AHD	AUSTRALIAN HEIGHT DATUM
AWN	AWNING
BB	BOTTOM OF BANK
BM	BENCH MARK
BOW	BOTTOM OF WALL
CL	CENTER LINE
CONC	CONCRETE
CS	CONCRETE SURFACE
D/H/S	DIAMETER/HEIGHT/SPREAD
D	DOOR
EC	EDGE OF CONCRETE
EG	EAVE & GUTTER
FL	FLOOR LEVEL
GDN	GARDEN
HYD	HYDRANT
INV	INVERT LEVEL
KO	KERB OUTLET
LH	LAMP HOLE
NS	NATURAL SURFACE
PAV	PAVERS
PP	POWER POLE
RL	REDUCED LEVEL
S	STEPS
S-B	SHED TO BOUNDARY
SL	SURFACE LEVEL
SILL	WINDOW SILL
SMH	SEWER MAN HOLE
SV	STOP VALE
TB	TOP OF BANK
TEL	TELSTRA PIT
TK	TOP OF KERB
TOW/TW	TOP OF WALL
TRW	TOP OF RETAINING WALL
BRW	BOTTOM OF RETAINING WALL
VC	VEHICLE CROSSING
W-B	WALL TO BOUNDARY
WM	WATER METER
WTOP	TOP OF WINDOW


© THIS PLAN AND THE INFORMATION CONTAINED HEREIN REMAINS THE PROPERTY OF C & A SURVEYORS NSW PTY LTD. IT MUST NOT BE COPIED IN WHOLE OR PART, AND IS NOT TO BE USED FOR ANY PURPOSE OTHER THAN FOR THAT WHICH IT HAS BEEN PREPARED, WITHOUT THE WRITTEN CONSENT OF C & A SURVEYORS NSW PTY LTD. THIS PLAN HAS BEEN PREPARED FOR THE SOLE USE OF THE INSTRUCTING PARTY.





C&A SURVEYORS
30 Grose Street, Parramatta, NSW 2150
Ph: 96309299 email: info@candasurveyors.com.au
www.candasurveyors.com.au

DETAIL & BOUNDARY IDENTIFICATION
SURVEY OF
LOT 21 IN DP 222501, LOCATED AT
No. 21, NARELLE CRESCENT, GREENACRE.

W	W	APPROXIMATE LOCATION OF BURIED SEWER MAIN BY SYDNEY WATER RECORDS
E	E	WATER MAIN (WM)
TELSTRA PIT	STOP VALE	ELECTRIC LINE
WATER METER	HYDRANT	POWER POLE

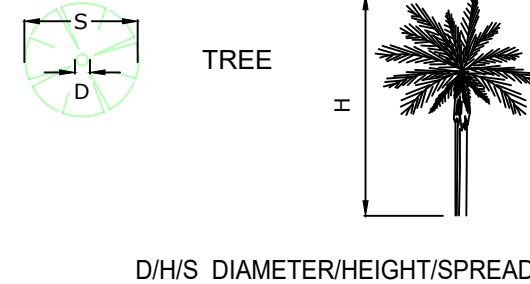

INSTRUCTING PARTY:		RABIH EL HAWZ		SURVEYED BY:		CS		DATUM:		AHD	
LGA:	CANTERBURY-BANKSTOWN	AREA BY DP:	556.4 m²	DRAWN BY:	VI	CHECKED BY:	KU				
SURVEY DATE:	14/04/2022	AREA BY CALC:	557.3 m²	SCALE:	1:100@A1	REF.NO:	21380-22 DET/ID				
DATE DRAWN:	20/04/2022	CONTOUR INTERVAL	0.2 m	REV NO:	00	SHEET:	1 OF 1				

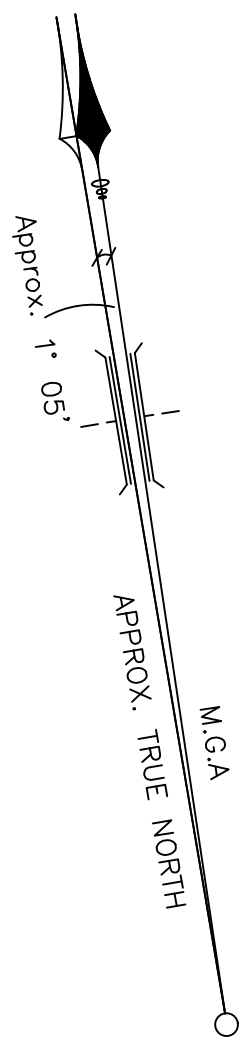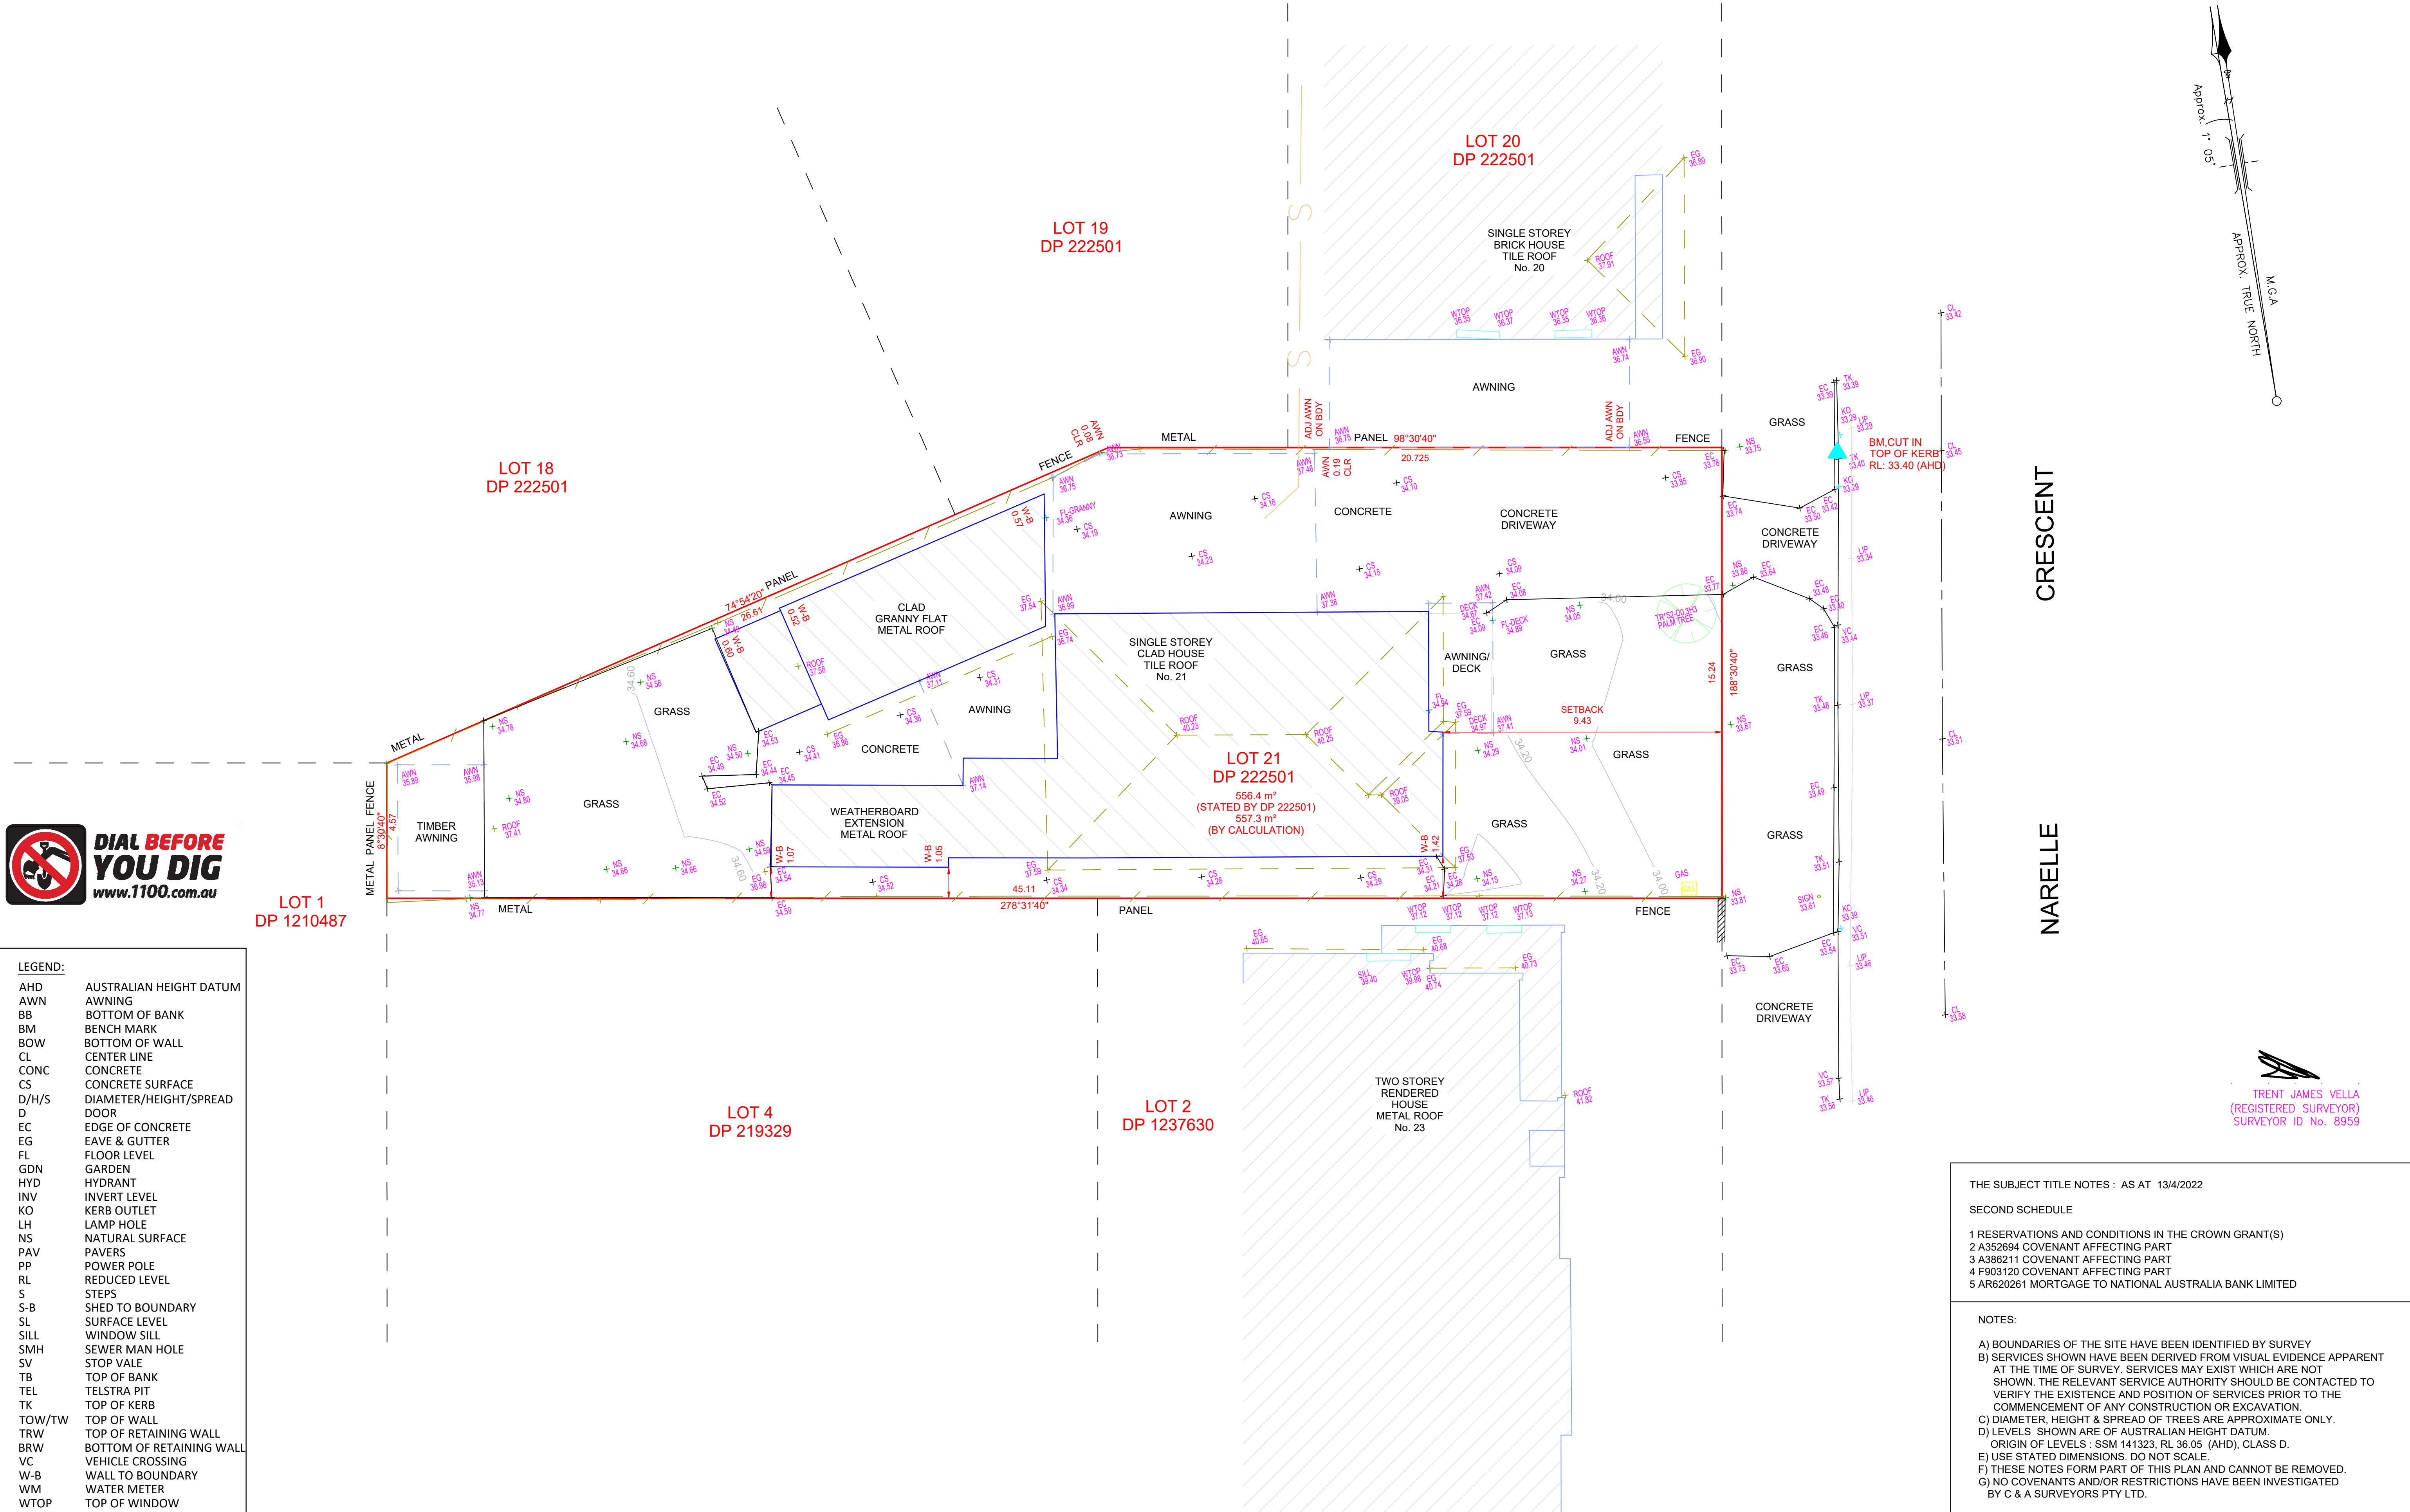

TRENT JAMES VELLA
(REGISTERED SURVEYOR)
SURVEYOR ID No. 8959

THE SUBJECT TITLE NOTES : AS AT 13/4/2022

SECOND SCHEDULE

- 1 RESERVATIONS AND CONDITIONS IN THE CROWN GRANT(S)
- 2 A352694 COVENANT AFFECTING PART
- 3 A386211 COVENANT AFFECTING PART
- 4 F903120 COVENANT AFFECTING PART
- 5 AR620261 MORTGAGE TO NATIONAL AUSTRALIA BANK LIMITED

NOTES:

- A) BOUNDARIES OF THE SITE HAVE BEEN IDENTIFIED BY SURVEY
- B) SERVICES SHOWN HAVE BEEN DERIVED FROM VISUAL EVIDENCE APPARENT AT THE TIME OF SURVEY. SERVICES MAY EXIST WHICH ARE NOT SHOWN. THE RELEVANT SERVICE AUTHORITY SHOULD BE CONTACTED TO VERIFY THE EXISTENCE AND POSITION OF SERVICES PRIOR TO THE COMMENCEMENT OF ANY CONSTRUCTION OR EXCAVATION.
- C) DIAMETER, HEIGHT & SPREAD OF TREES ARE APPROXIMATE ONLY.
- D) LEVELS SHOWN ARE OF AUSTRALIAN HEIGHT DATUM.
- E) USE STATED DIMENSIONS. DO NOT SCALE.
- F) THESE NOTES FORM PART OF THIS PLAN AND CANNOT BE REMOVED.
- G) NO COVENANTS AND/OR RESTRICTIONS HAVE BEEN INVESTIGATED BY C & A SURVEYORS PTY LTD.